




Ground Floor

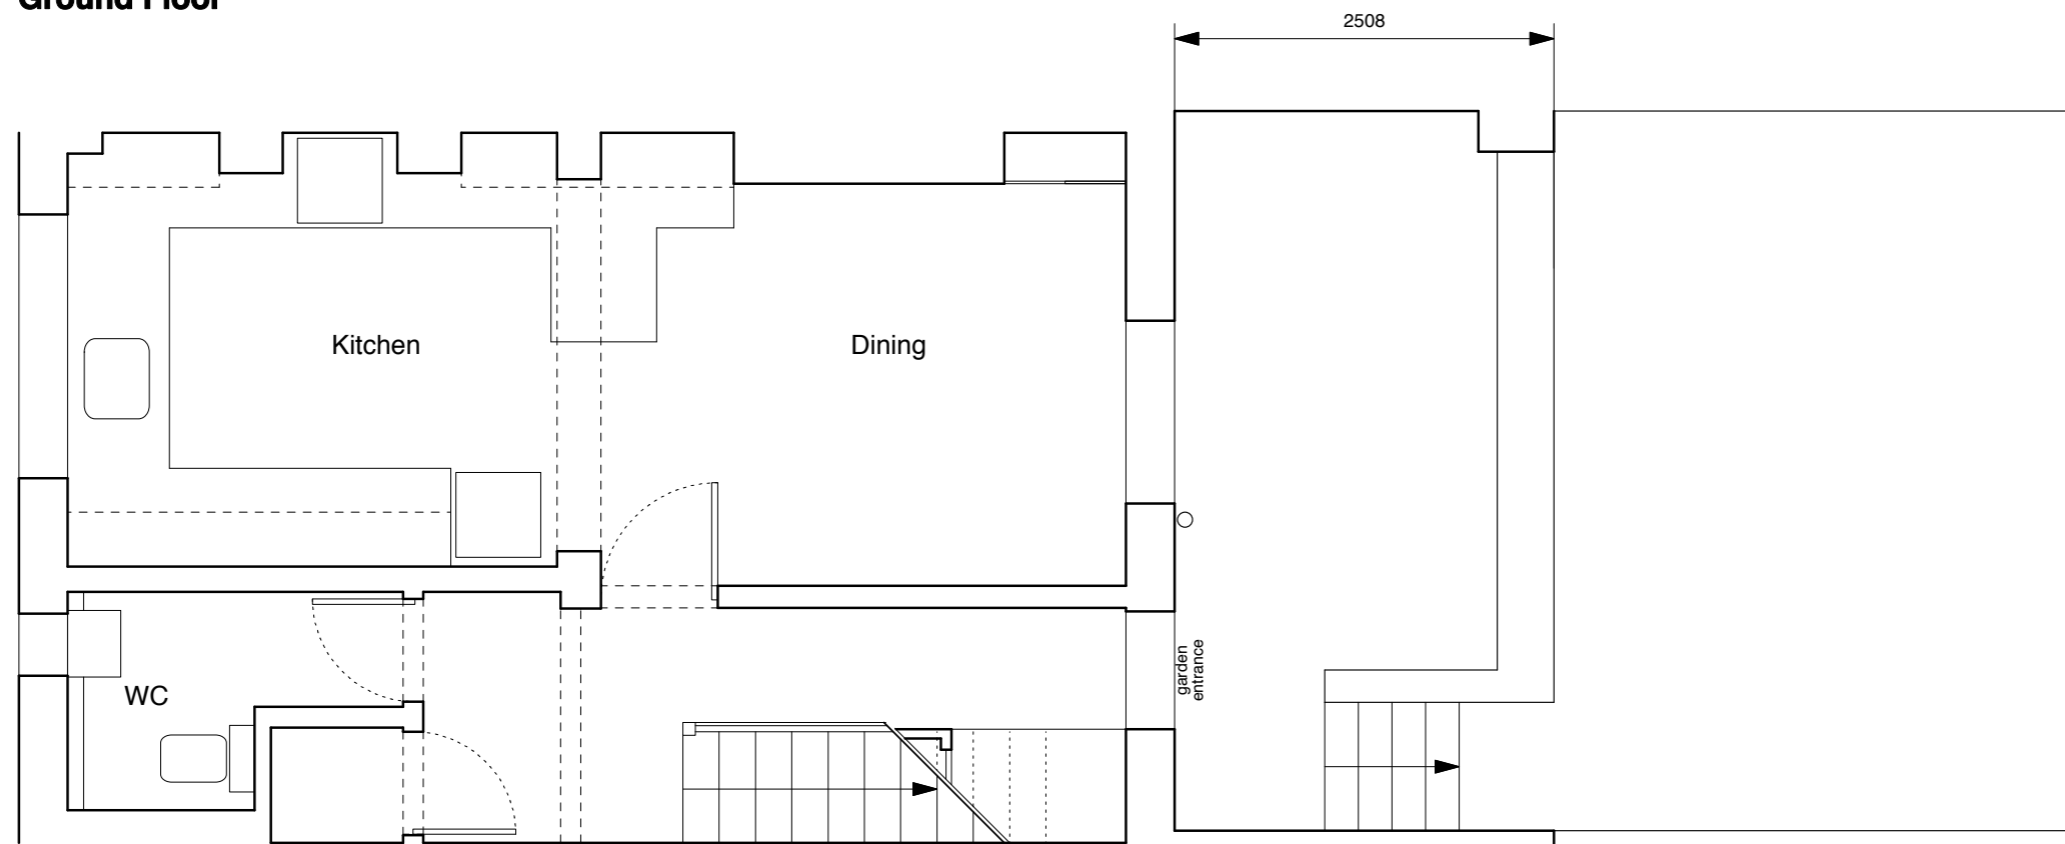

Lower Ground Floor

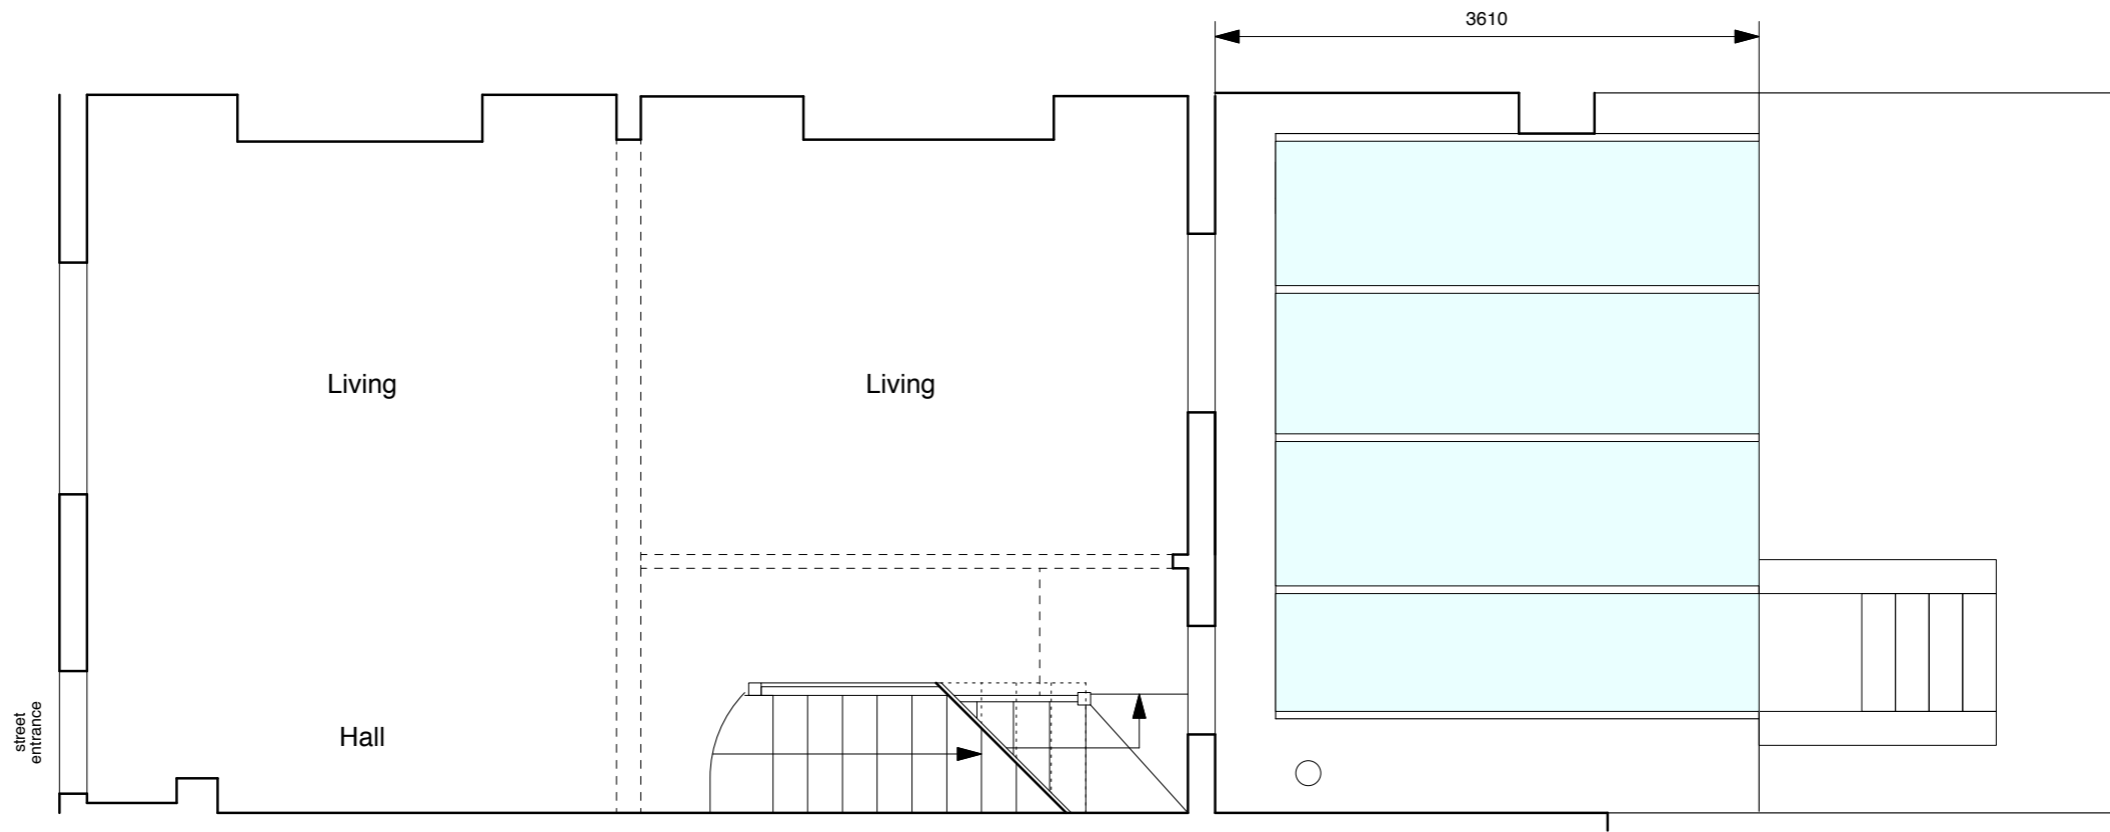

Ground Floor

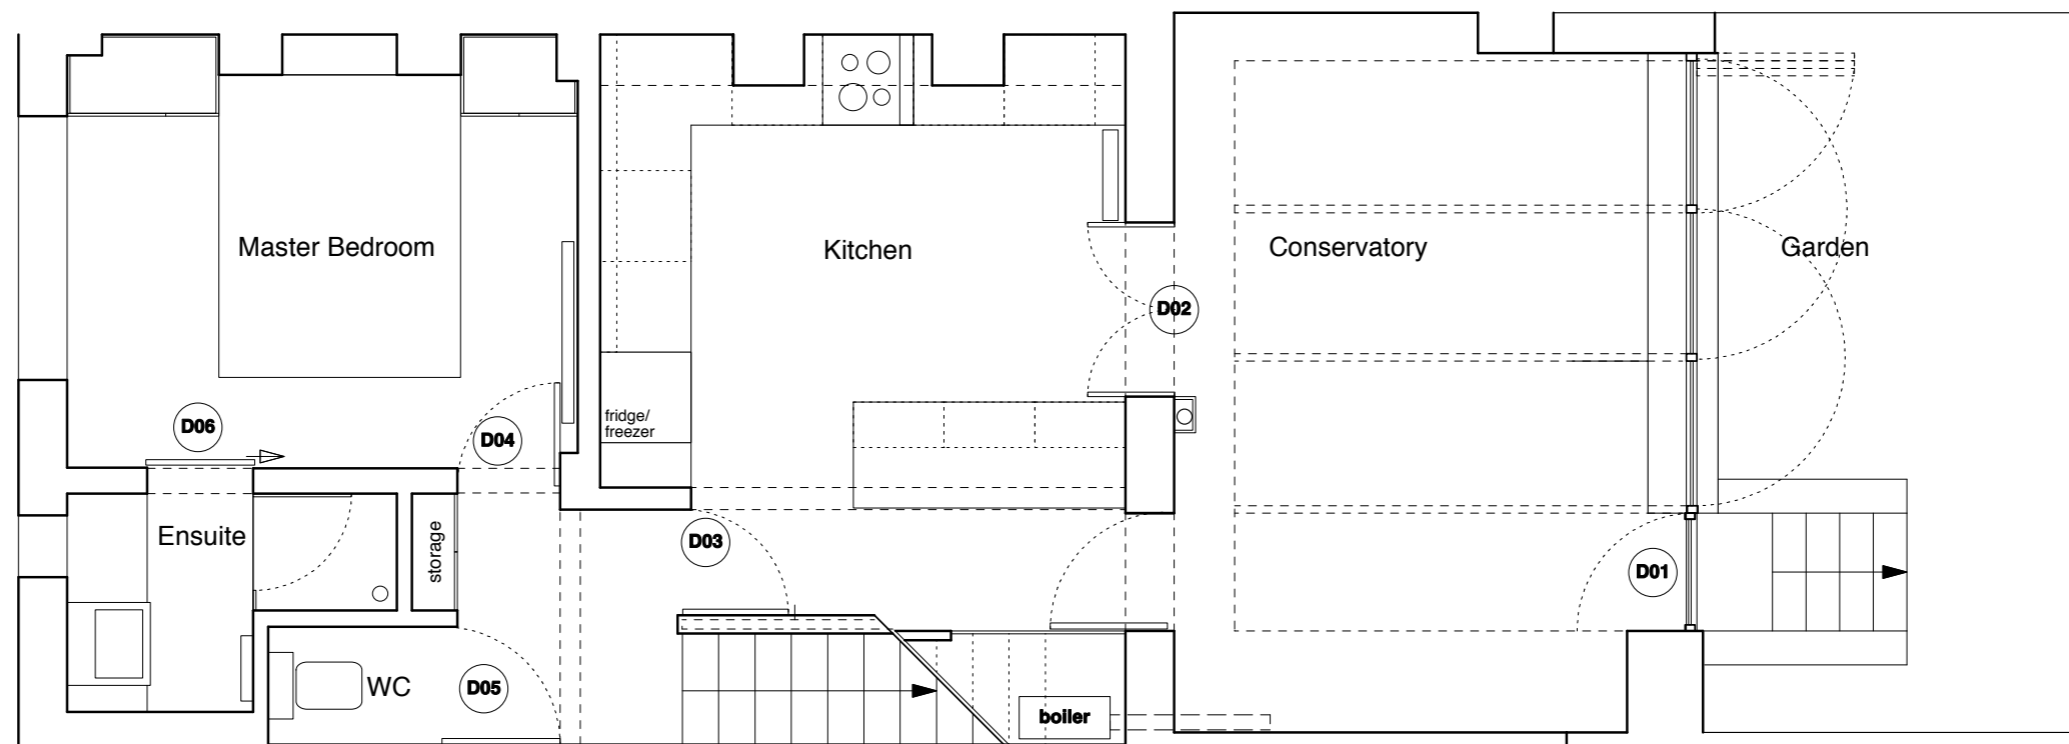

Lower Ground Floor

