



first floor landing



living room

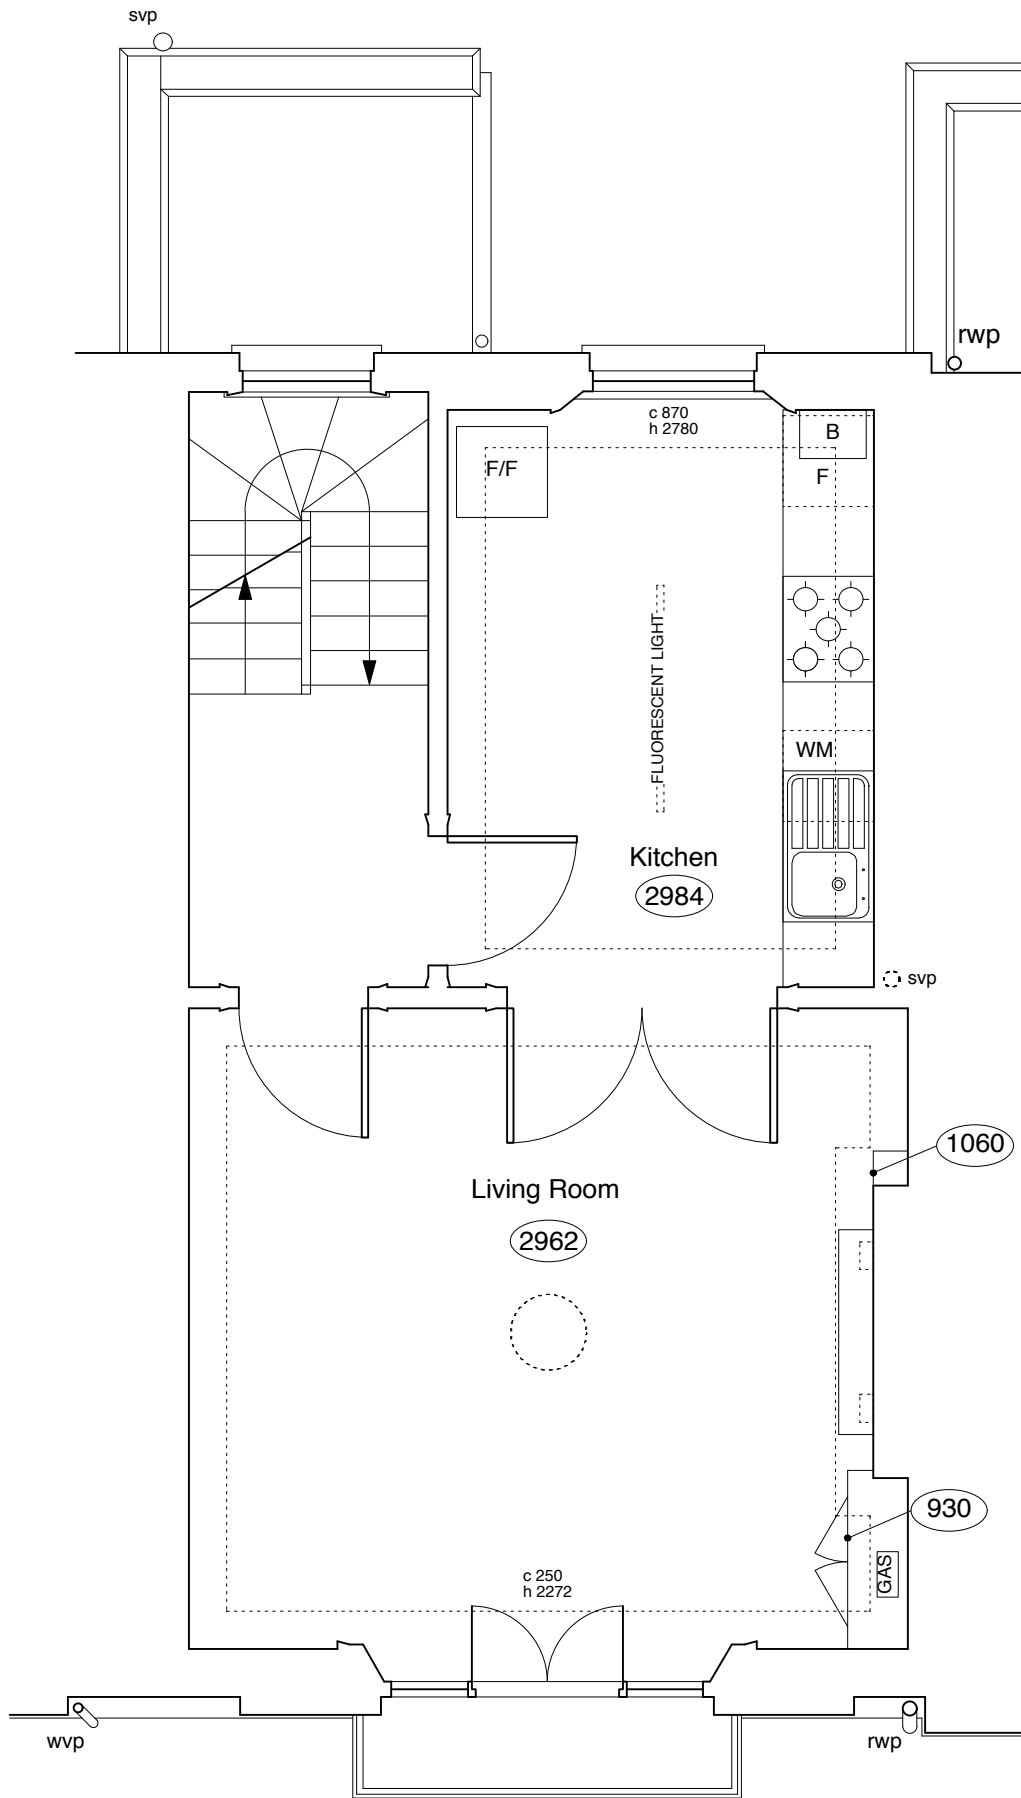

kitchen

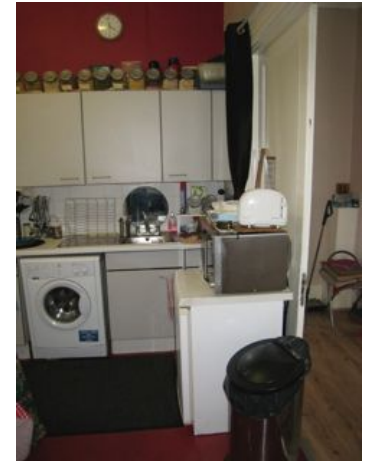

kitchen



living room