


EXISTING

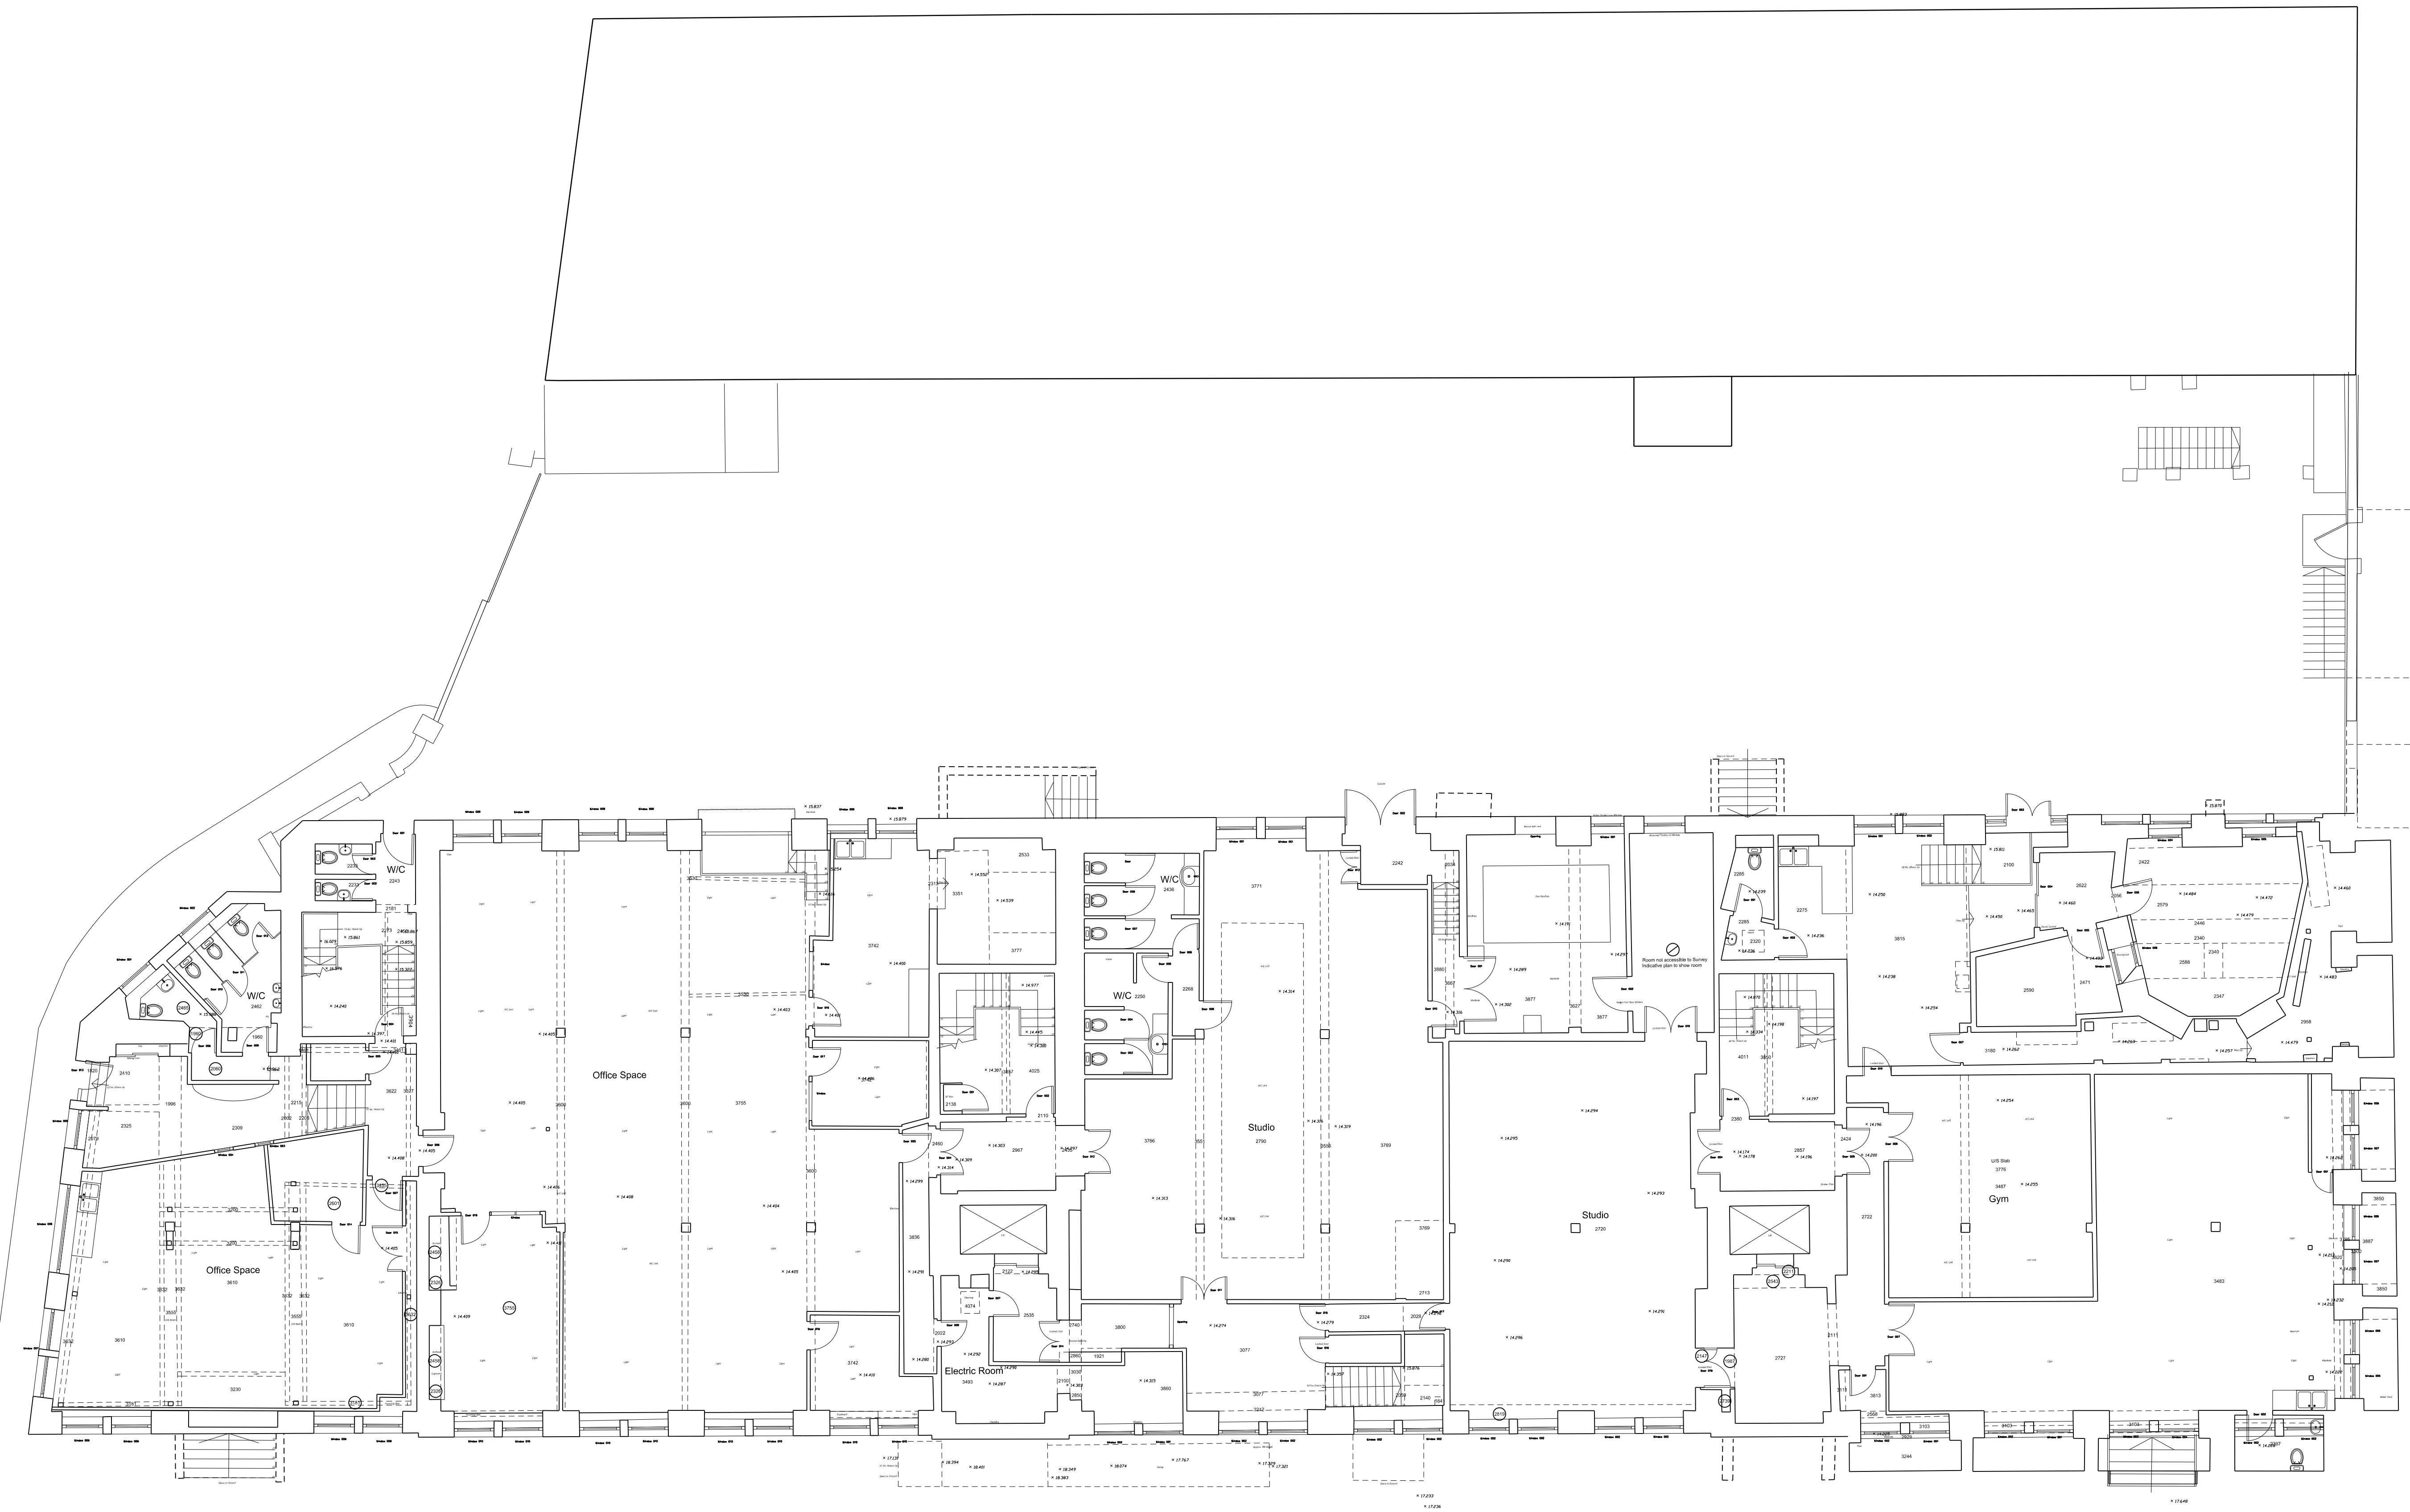

P1	10.10.14	Planning Issue
Rev	Date	Note

Acoustic Engineer
Gillieron Scott Acoustic Design

Interior Design
Gordon-Duff + Linton

Project Management / Quantity Surveyor
Stace LLP

Services
Synergy Consulting

Structures
Fluid Structures

Client
Linton Property Developments Ltd
 The Linton Group,
 14 Basil Street, Knightsbridge, London, SW3 1AJ


Project title
LINTON HOUSE

Drawing Title
**BASEMENT PLAN
 AS EXISTING**

Scale @ A1 **1:200/1:100@A1**

Project No.	Drawing no.	Revision
152	009	P1

Status	Date of Issue
PLANNING	OCT 2014

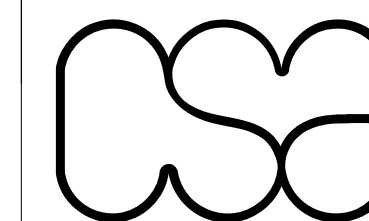

Clive Sall Architecture Ltd.

2 Providence Yard
 Ezra Street
 London E2 7RJ

Copyright CLIVE SALL ARCHITECTURE LTD

HIGHGATE ROAD