


PLANNING

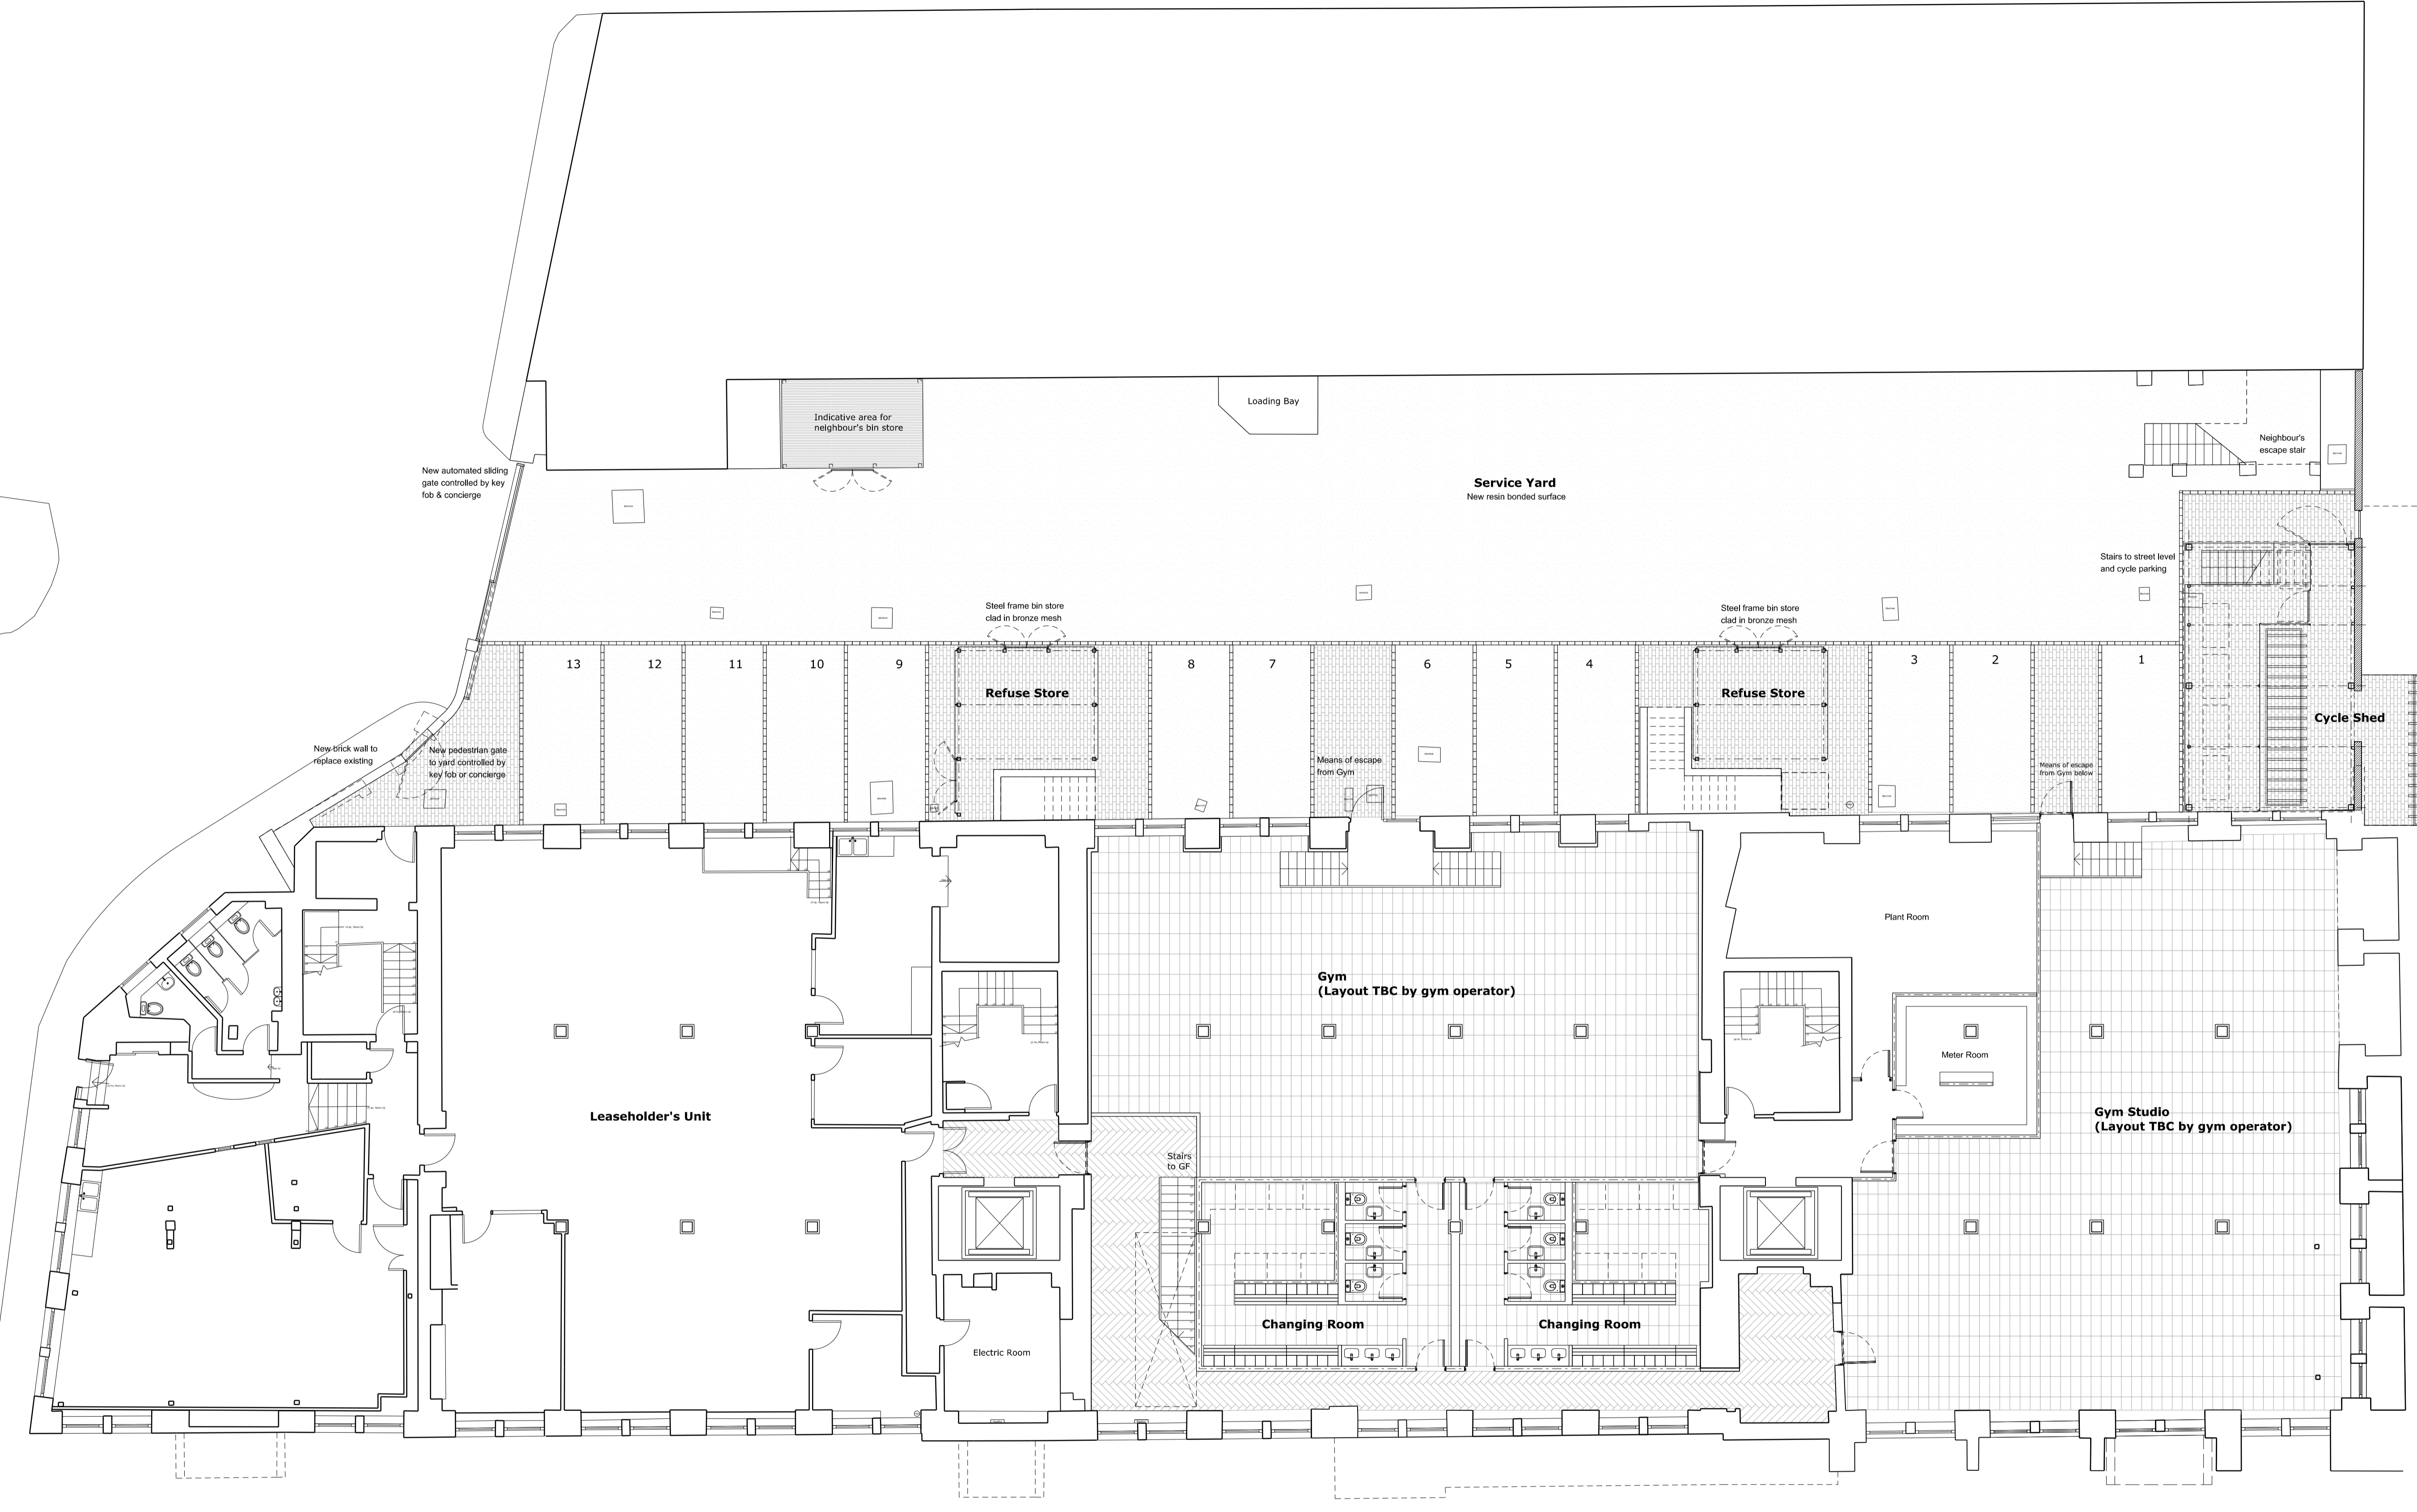

P1	29.09.14	Planning Issue
PC6	23.09.14	basin to changing rm
PC5	11.09.14	Meter Room
PC4	05.09.14	Pre-Construction Issue
PC2	08.08.14	Pre-Construction Issue
PC1	24.07.14	Pre-Construction Issue
Rev	Date	Note

Acoustic Engineer
Gillieron Scott Acoustic Design

Interior Design
Gordon-Duff + Linton

Project Management / Quantity Surveyor
Stace LLP

Services
Synergy Consulting

Structures
Fluid Structures

Client
Linton Property Developments Ltd
The Linton Group,
14 Basil Street, Knightsbridge, London, SW3 1AJ


Project title
LINTON HOUSE

Drawing Title
**BASEMENT PLAN (GYM)
AS PROPOSED**

Scale @ A1 **1:100**

Project No.	Drawing no.	Revision
152	119	P1

Status	Date of Issue
PLANNING	SEPT 2014

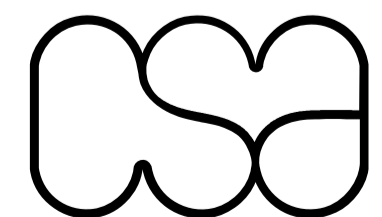

Clive Sall Architecture Ltd.

2 Providence Yard
Esra Street
London E2 7RJ

Copyright CLIVE SALL ARCHITECTURE LTD

1 Basement as proposed
152_119 Scale 1:100 @ A1



HIGHGATE ROAD