


NOTES:
 Do not scale from this drawing.
 Dimensions to be site checked by Contractor working only from grid and figured dimensions and cross checked with all other relevant drawings.
 Any discrepancies to be reported to the Architect prior to construction.
 The title, copyright and information in this document is the property of Morrison Design Ltd, Chartered Architects.

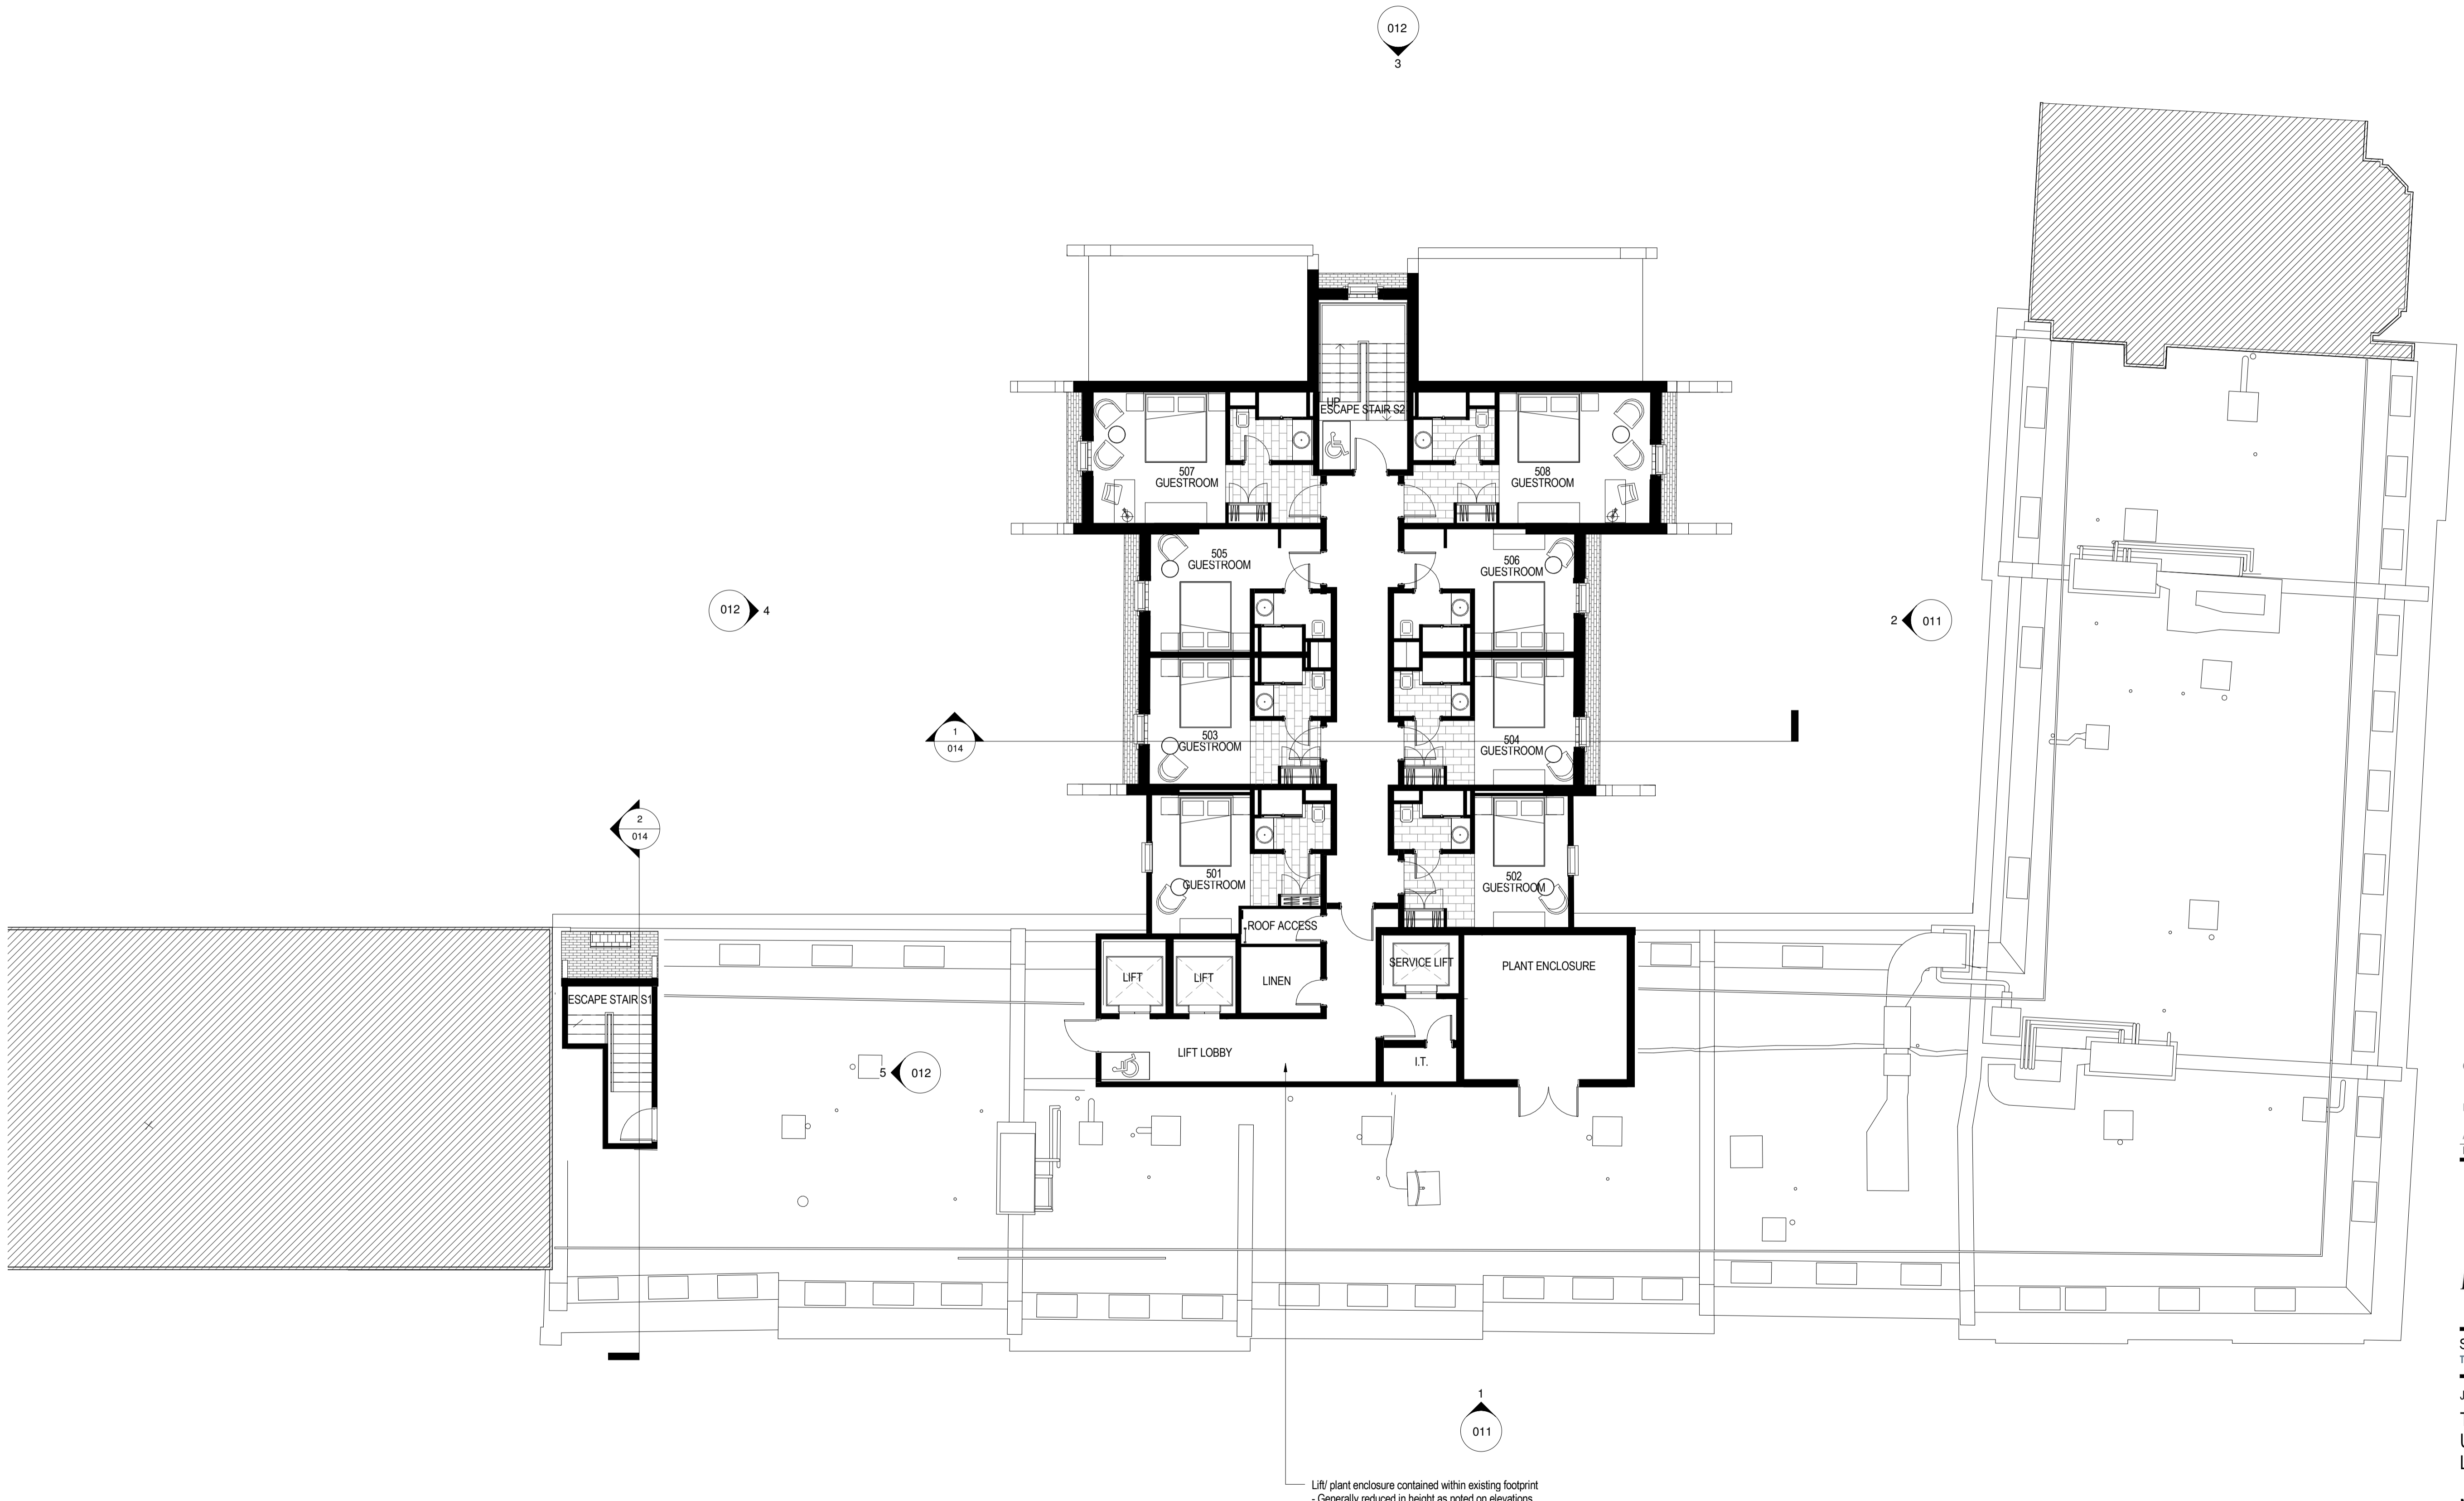

Lift/ plant enclosure contained within existing footprint
 - Generally reduced in height as noted on elevations.

Revision	Description	Date
C	Layout reverted back to "Double Mansard" scheme but incorporating new lift and plant enclosure scheme.	24.09.14
B	Layout updated to new "5th floor level mansard" scheme.	10.09.14
A	Elevations updated to align with new scheme.	10.09.14



MORRISON DESIGN
 CHARTERED ARCHITECTS

St Alkmunds House, 103 Belper Road, Derby DE1 3ES
 T: 01332 363355 F: 01332 291441 E: architect@morrisondesign.co.uk

Job Title
 The Hilton Euston Hotel
 Upper Woburn Place
 London

Muirgold Ltd
 Drawing Title
 Proposed 5th Floor Roof Extension

File Ref:
 Plotter Settings:

Scale @ A1: 1:100 Drawn: P/JN CFI Date: 01/07/14

Job No.	Drawing No.	Revision
3915	010	C

PRELIMINARY