

**HEALTH AND SAFETY INFORMATION**

IN ADDITION TO THE HAZARDS/RISKS NORMALLY ASSOCIATED WITH THE TYPES OF WORK DETAILED ON THIS DRAWING, NOTE THE FOLLOWING CONSTRUCTION.

MAINTENANCE/CLEANING/OPERATION.

DECOMMISSIONING/DEMOLITION.

**Notes**

**STANDARD NOTES**

1. THIS DRAWING IS TO BE READ IN CONJUNCTION WITH ALL OTHER DISCIPLINES, DRAWINGS, SCHEDULES AND SPECIFICATIONS, LEGENDS AND STANDARD DETAILS.
2. THIS DRAWING IS COPYRIGHT AND SHALL NOT BE REPRODUCED WITHOUT PERMISSION.
3. DIMENSIONS GOVERN ON ALL DRAWINGS AND DETAILS. SHOULD ANY DISCREPANCIES BE FOUND WITH THIS DRAWING AND ANY ASSOCIATED DRAWINGS OR SPECIFICATIONS THIS SHOULD BE BROUGHT TO THE ATTENTION OF THE M&E BUILDING SERVICES CONSULTANT IMMEDIATELY.
4. UNLESS OTHERWISE STATED ALL DIMENSIONS ARE IN MILLIMETRES.
5. DO NOT SCALE FROM THIS DRAWING.
6. DIMENSIONS TO BE CHECKED ON SITE BEFORE ANY WORK IS PUT IN HAND OR PREFABRICATED.
7. THIS DRAWING SHOULD ONLY BE USED FOR THE SPECIFIC SERVICES INTENDED.

R01	STAGE D ISSUE	14/03/14	XJ	DW
R00	DRAFT ISSUE FOR INFORMATION	17/02/14	XJ	DW
Rev	Description	Date	Drn	Ch'd

**STAGE D**

Status of drawing

**UCL LAWS BUILDING**

17 Newman Street  
 London  
 W1T 1PD  
 UK


Tel: +44 (0)20 7927 9700  
 Fax: +44 (0)870 787 4145  
 Email: 001234@burohappold.com  
 Web: www.burohappold.com



**Buro Happold**  
 Consulting Engineers

Architect **LEVITT BERNSTEIN**  
 Project **UCL LAWS BUILDING**  
 Eng Title **MECHANICAL SERVICES VENTILATION & COOLING LAYOUT LEVEL 00**

Scale(s)@A1	1:100	Job No.	031430
Drawn by	XJ	Drawing No.	M203
Checked by	DW	Rev	00
Date	FEB 2014		

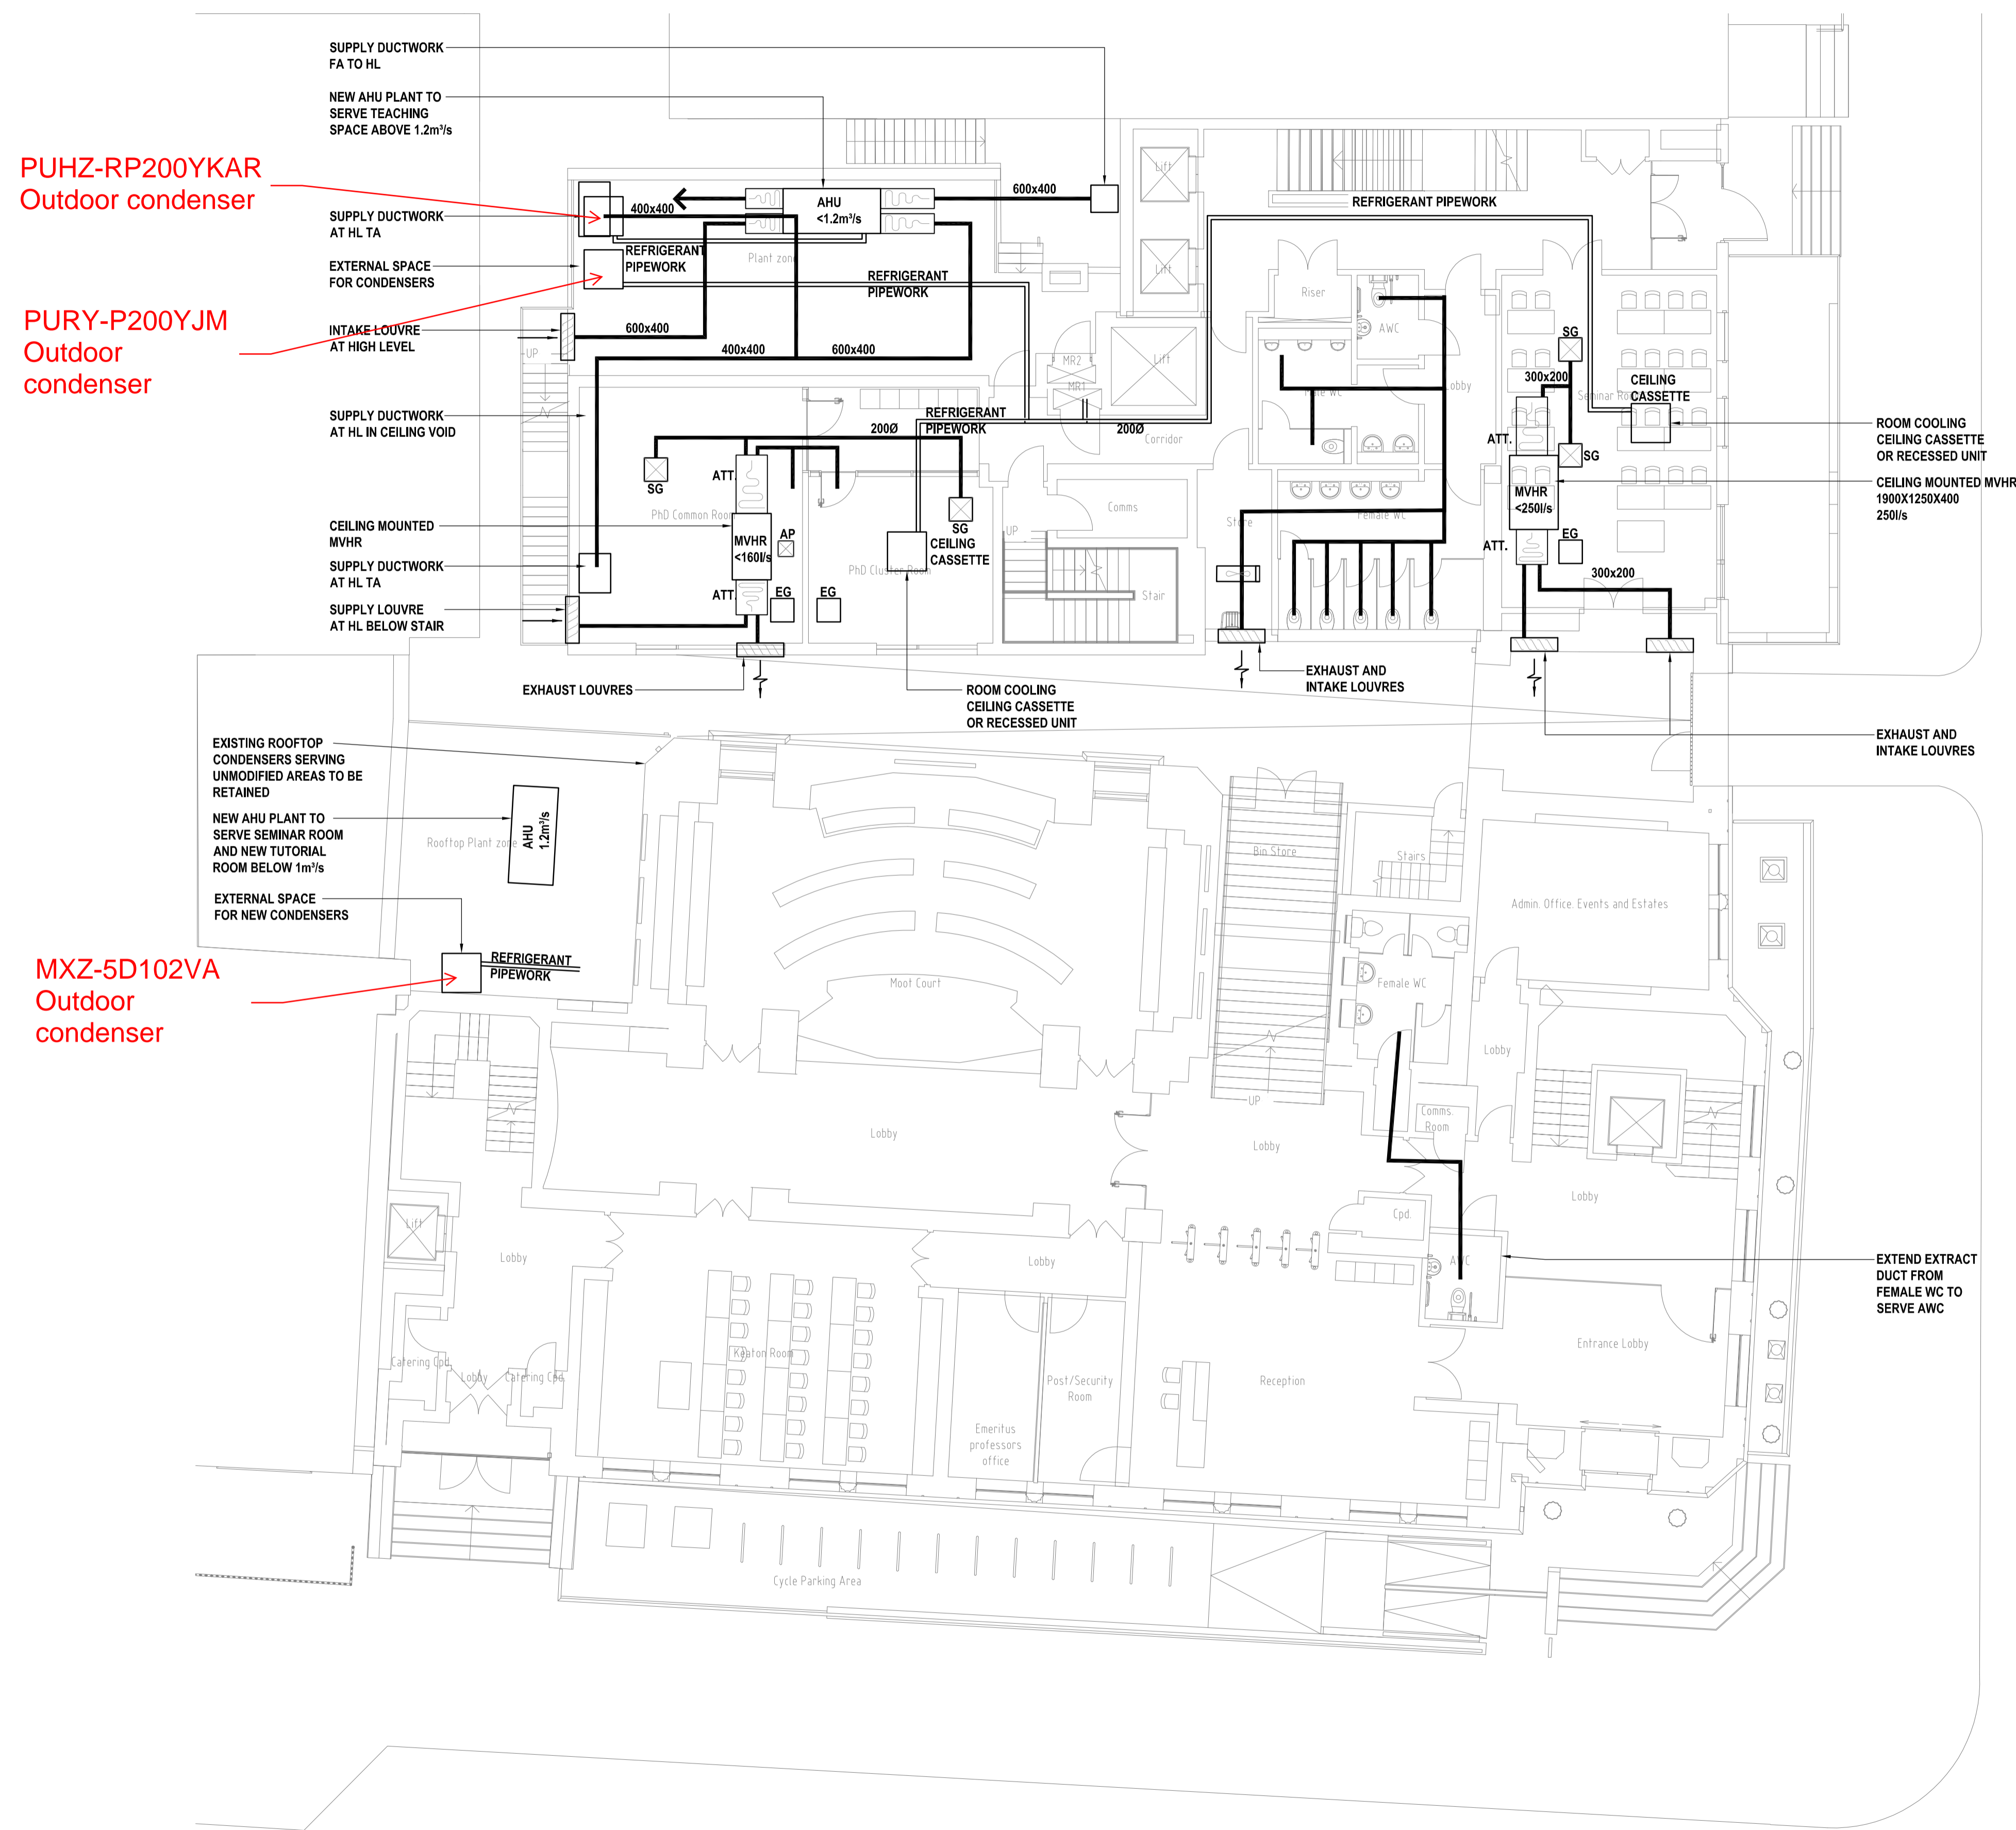

**PUHZ-RP200YKAR**  
 Outdoor condenser

**PURY-P200YJM**  
 Outdoor condenser

**MXZ-5D102VA**  
 Outdoor condenser