

DO NOT SCALE THIS DRAWING.

**HEALTH AND SAFETY INFORMATION**

IN ADDITION TO THE HAZARDS/RISKS NORMALLY ASSOCIATED WITH THE TYPES OF  
 WORK DETAILED ON THIS DRAWING, NOTE THE FOLLOWING

**CONSTRUCTION**


**MAINTENANCE/CLEANING/OPERATION**

**DECOMMISSIONING/DEMOLITION**

**Notes**

**STANDARD NOTES**

1. THIS DRAWING IS TO BE READ IN CONJUNCTION WITH ALL OTHER DISCIPLINES,  
 DRAWINGS, SCHEDULES AND SPECIFICATIONS, LEGENDS AND STANDARD  
 DETAILS.
2. THIS DRAWING IS COPYRIGHT AND SHALL NOT BE REPRODUCED WITHOUT  
 PERMISSION.
3. DIMENSIONS GOVERN ON ALL DRAWINGS AND DETAILS. SHOULD ANY  
 DISCREPANCIES BE FOUND WITH THIS DRAWING AND ANY ASSOCIATED  
 DRAWINGS OR SPECIFICATIONS THIS SHOULD BE BROUGHT TO THE  
 ATTENTION OF THE M&E BUILDING SERVICES CONSULTANT IMMEDIATELY.
4. UNLESS OTHERWISE STATED ALL DIMENSIONS ARE IN MILLIMETRES.
5. DO NOT SCALE FROM THIS DRAWING.
6. DIMENSIONS TO BE CHECKED ON SITE BEFORE ANY WORK IS PUT IN HAND OR  
 PREFABRICATED.
7. THIS DRAWING SHOULD ONLY BE USED FOR THE SPECIFIC SERVICES  
 INTENDED.

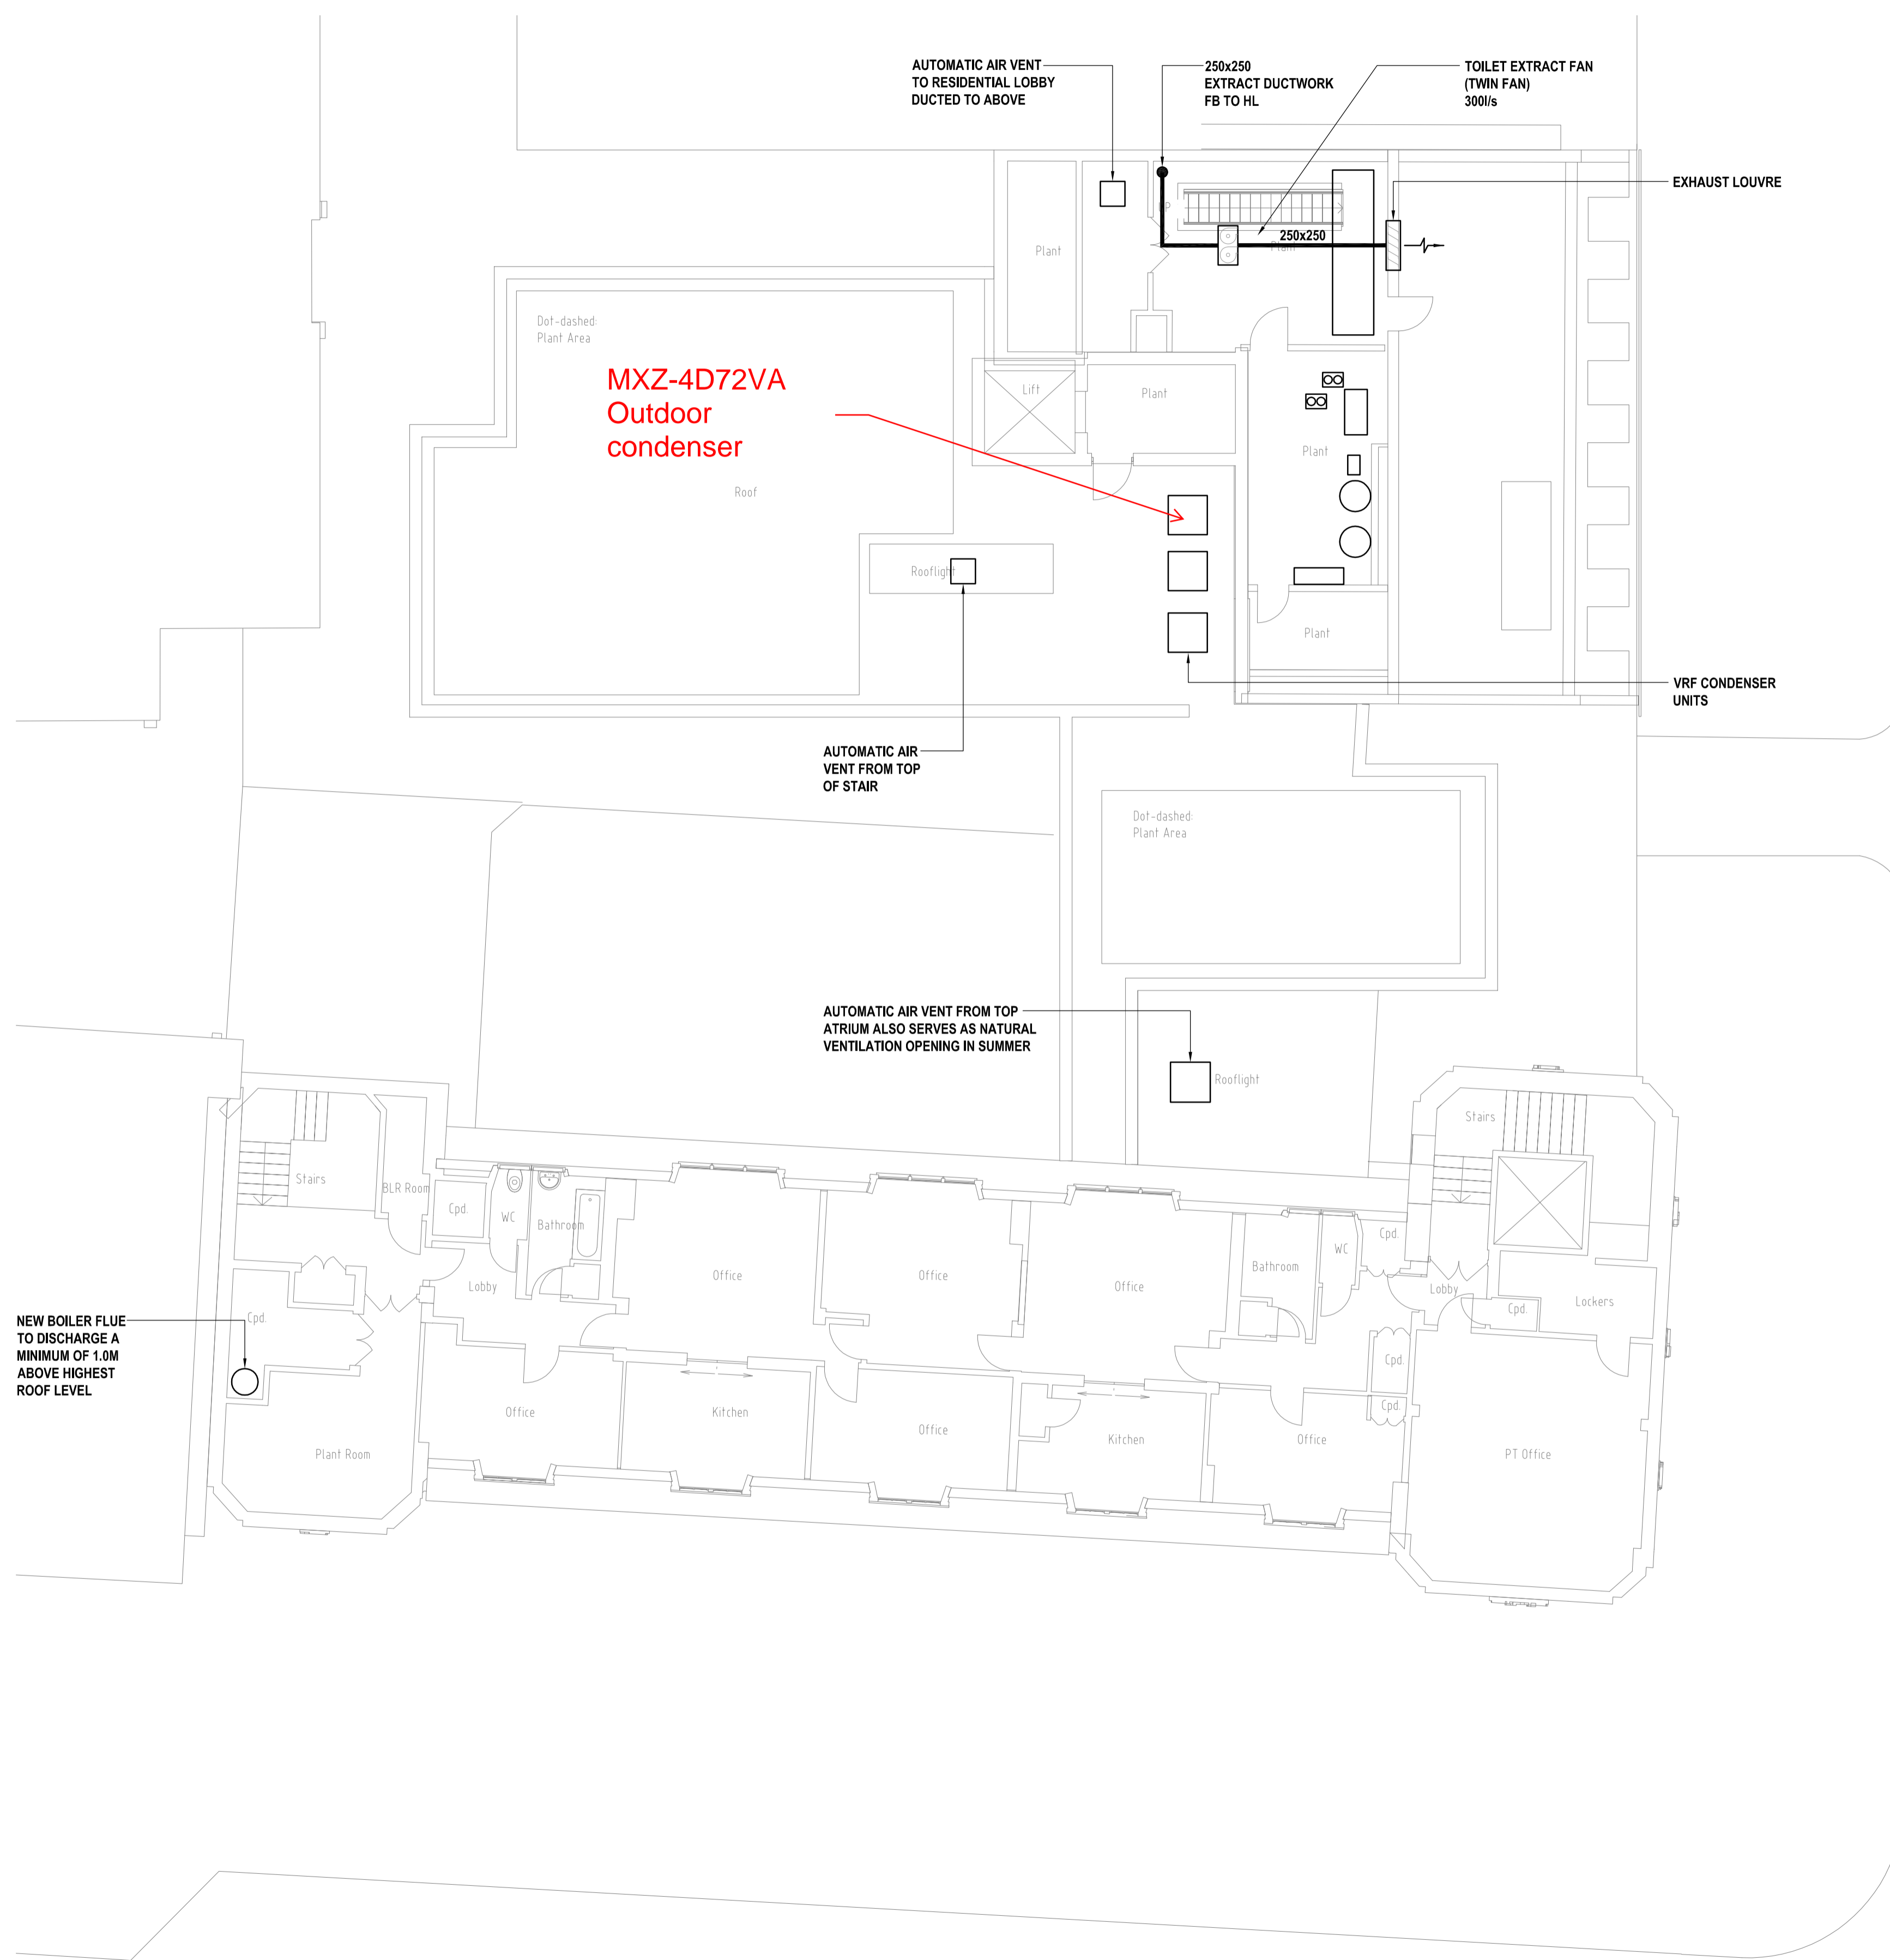

R01	STAGE D ISSUE	14/03/14	XJ	DW
R00	DRAFT ISSUE FOR INFORMATION	17/02/14	XJ	DW
Rev	Description	Date	Drn	Ch'd

**STAGE D**

Status of drawing

**UCL LAWS BUILDING**

17 Newman Street  
 London  
 W1T 1PD  
 UK

Tel: +44 (0)20 7927 9700  
 Fax: +44 (0)870 787 4145  
 Email: 001234@burohappold.com  
 Web: www.burohappold.com



**Buro Happold**  
 Consulting Engineers

Architect **LEVITT BERNSTEIN**  
 Project **UCL LAWS BUILDING**  
 Eng Title **MECHANICAL SERVICES  
 VENTILATION & COOLING LAYOUT  
 LEVEL 05**

Scales@A1 1:100	Job No. <b>031430</b>
Drawn by XJ	Drawing No. <b>M208</b>
Checked by DW	Rev <b>00</b>
Date FEB 2014	