

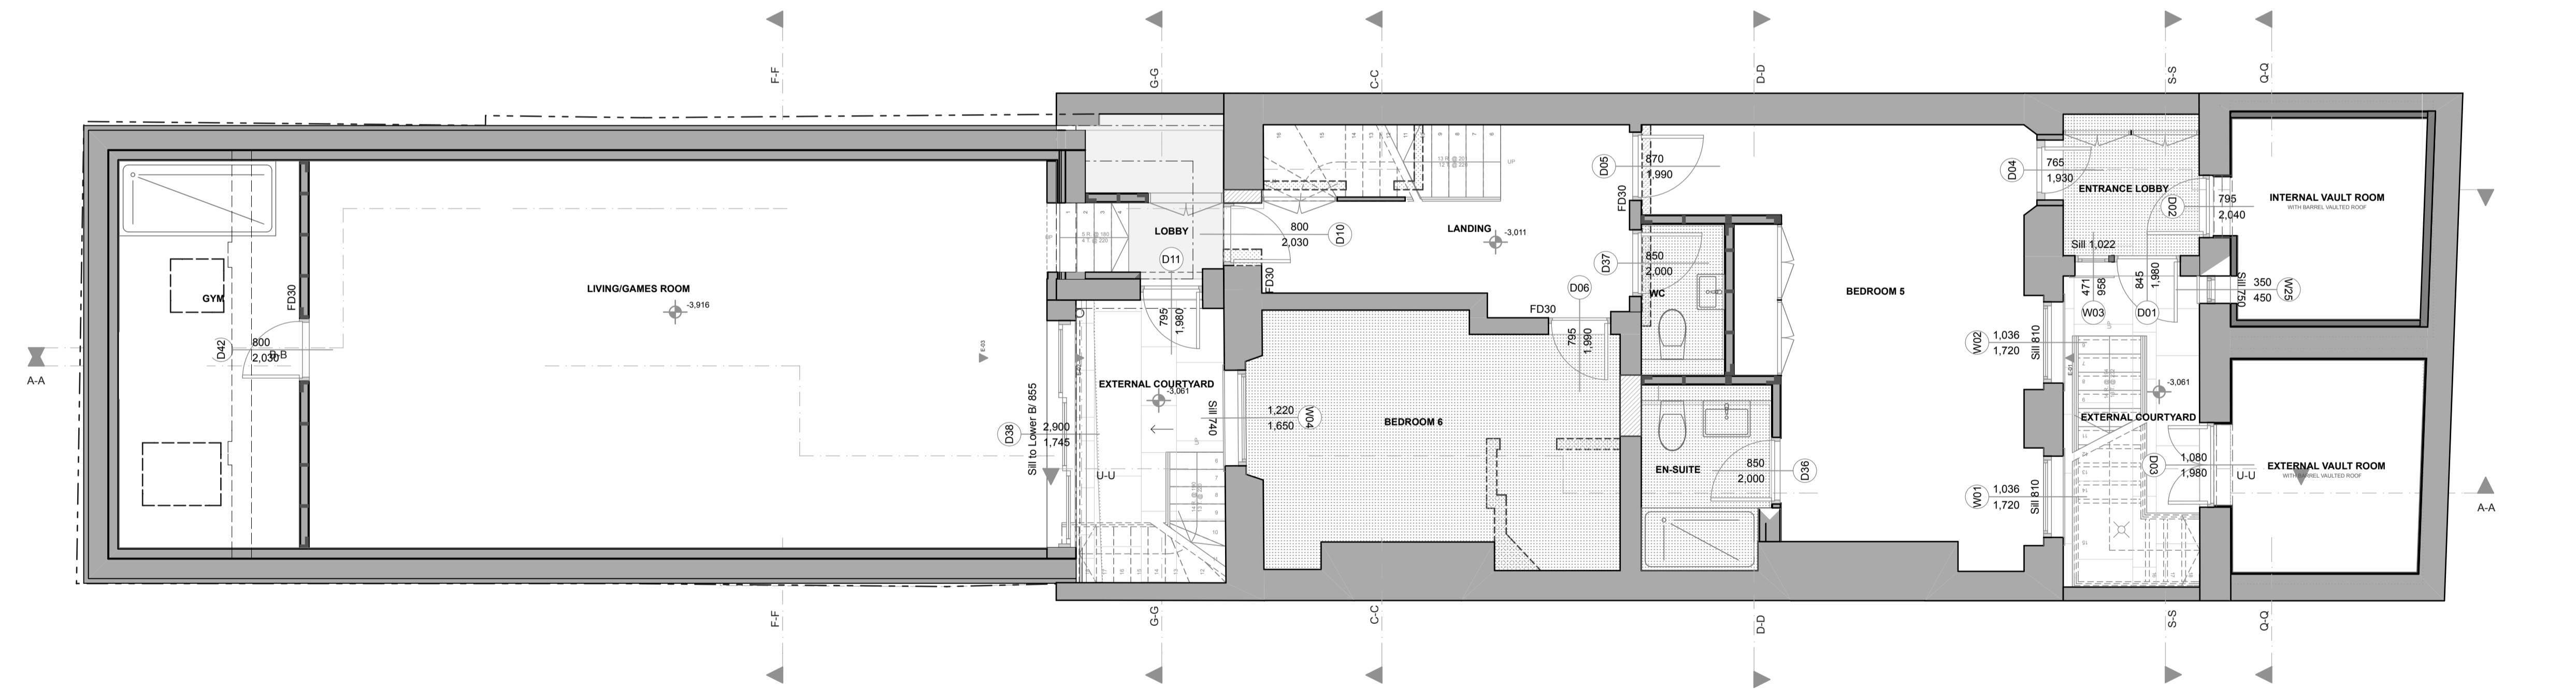


0. Rear Garden Landscape Plan 1:50

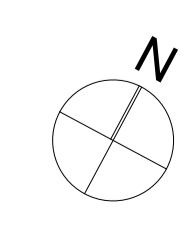

Basement Layout 1:50

DRAWINGS AS APPROVED
LISTED BUILDING APPLICATION
REF. 2010/6943/L
PLANNING APPLICATION
REF. 2010/6940/P

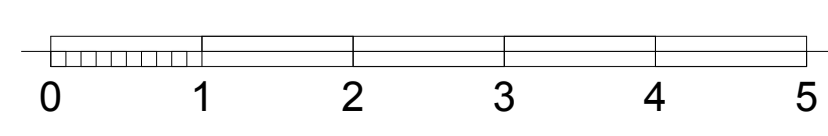

GENERAL NOTES
DO NOT SCALE FROM THIS DRAWING.
DISCREPANCIES BETWEEN THIS AND OTHER
DRAWINGS & INFORMATION TO BE REFERRED BACK
TO CONSULTANTS TO REVIEW.
DIMENSIONS IN MILLIMETERS UNLESS OTHERWISE
INDICATED.

Rev D - 25.02.2014
Removal of skylight in rear planter
Rev C - 29.01.2014
Drawing issued with new Planning and Listed Building Application to show confirmation
of alterations already approved but not yet constructed.
Rev B - 23.01.2014
Kitchen and planter skylight added back in
Rev A - 22.01.2014
Removal of kitchen layout and planter skylight

0315 57 Doughty Street Proposed Basement / Ground Floor Layout
1:50@A1

Jacques Partnership
Architecture and Planning
Studio 5, Fosse Farm Barns
Nettleton
Chippenham
Wiltshire SN14 7NJ
01249 783533

Drq No:0315-05.2 Rev: D
01/10/2014