


Notes

1. For general notes refer to J1879-Dec-02
2. Do not scale the drawing
3. This drawing to be read in conjunction with all other Architects and Engineers drawings and specifications including outline structural specification
4. All dimensions are in millimetres unless noted otherwise
5. Any discrepancies between structural and architectural setting out dimensions must be brought to the attention of the Architect and Engineers

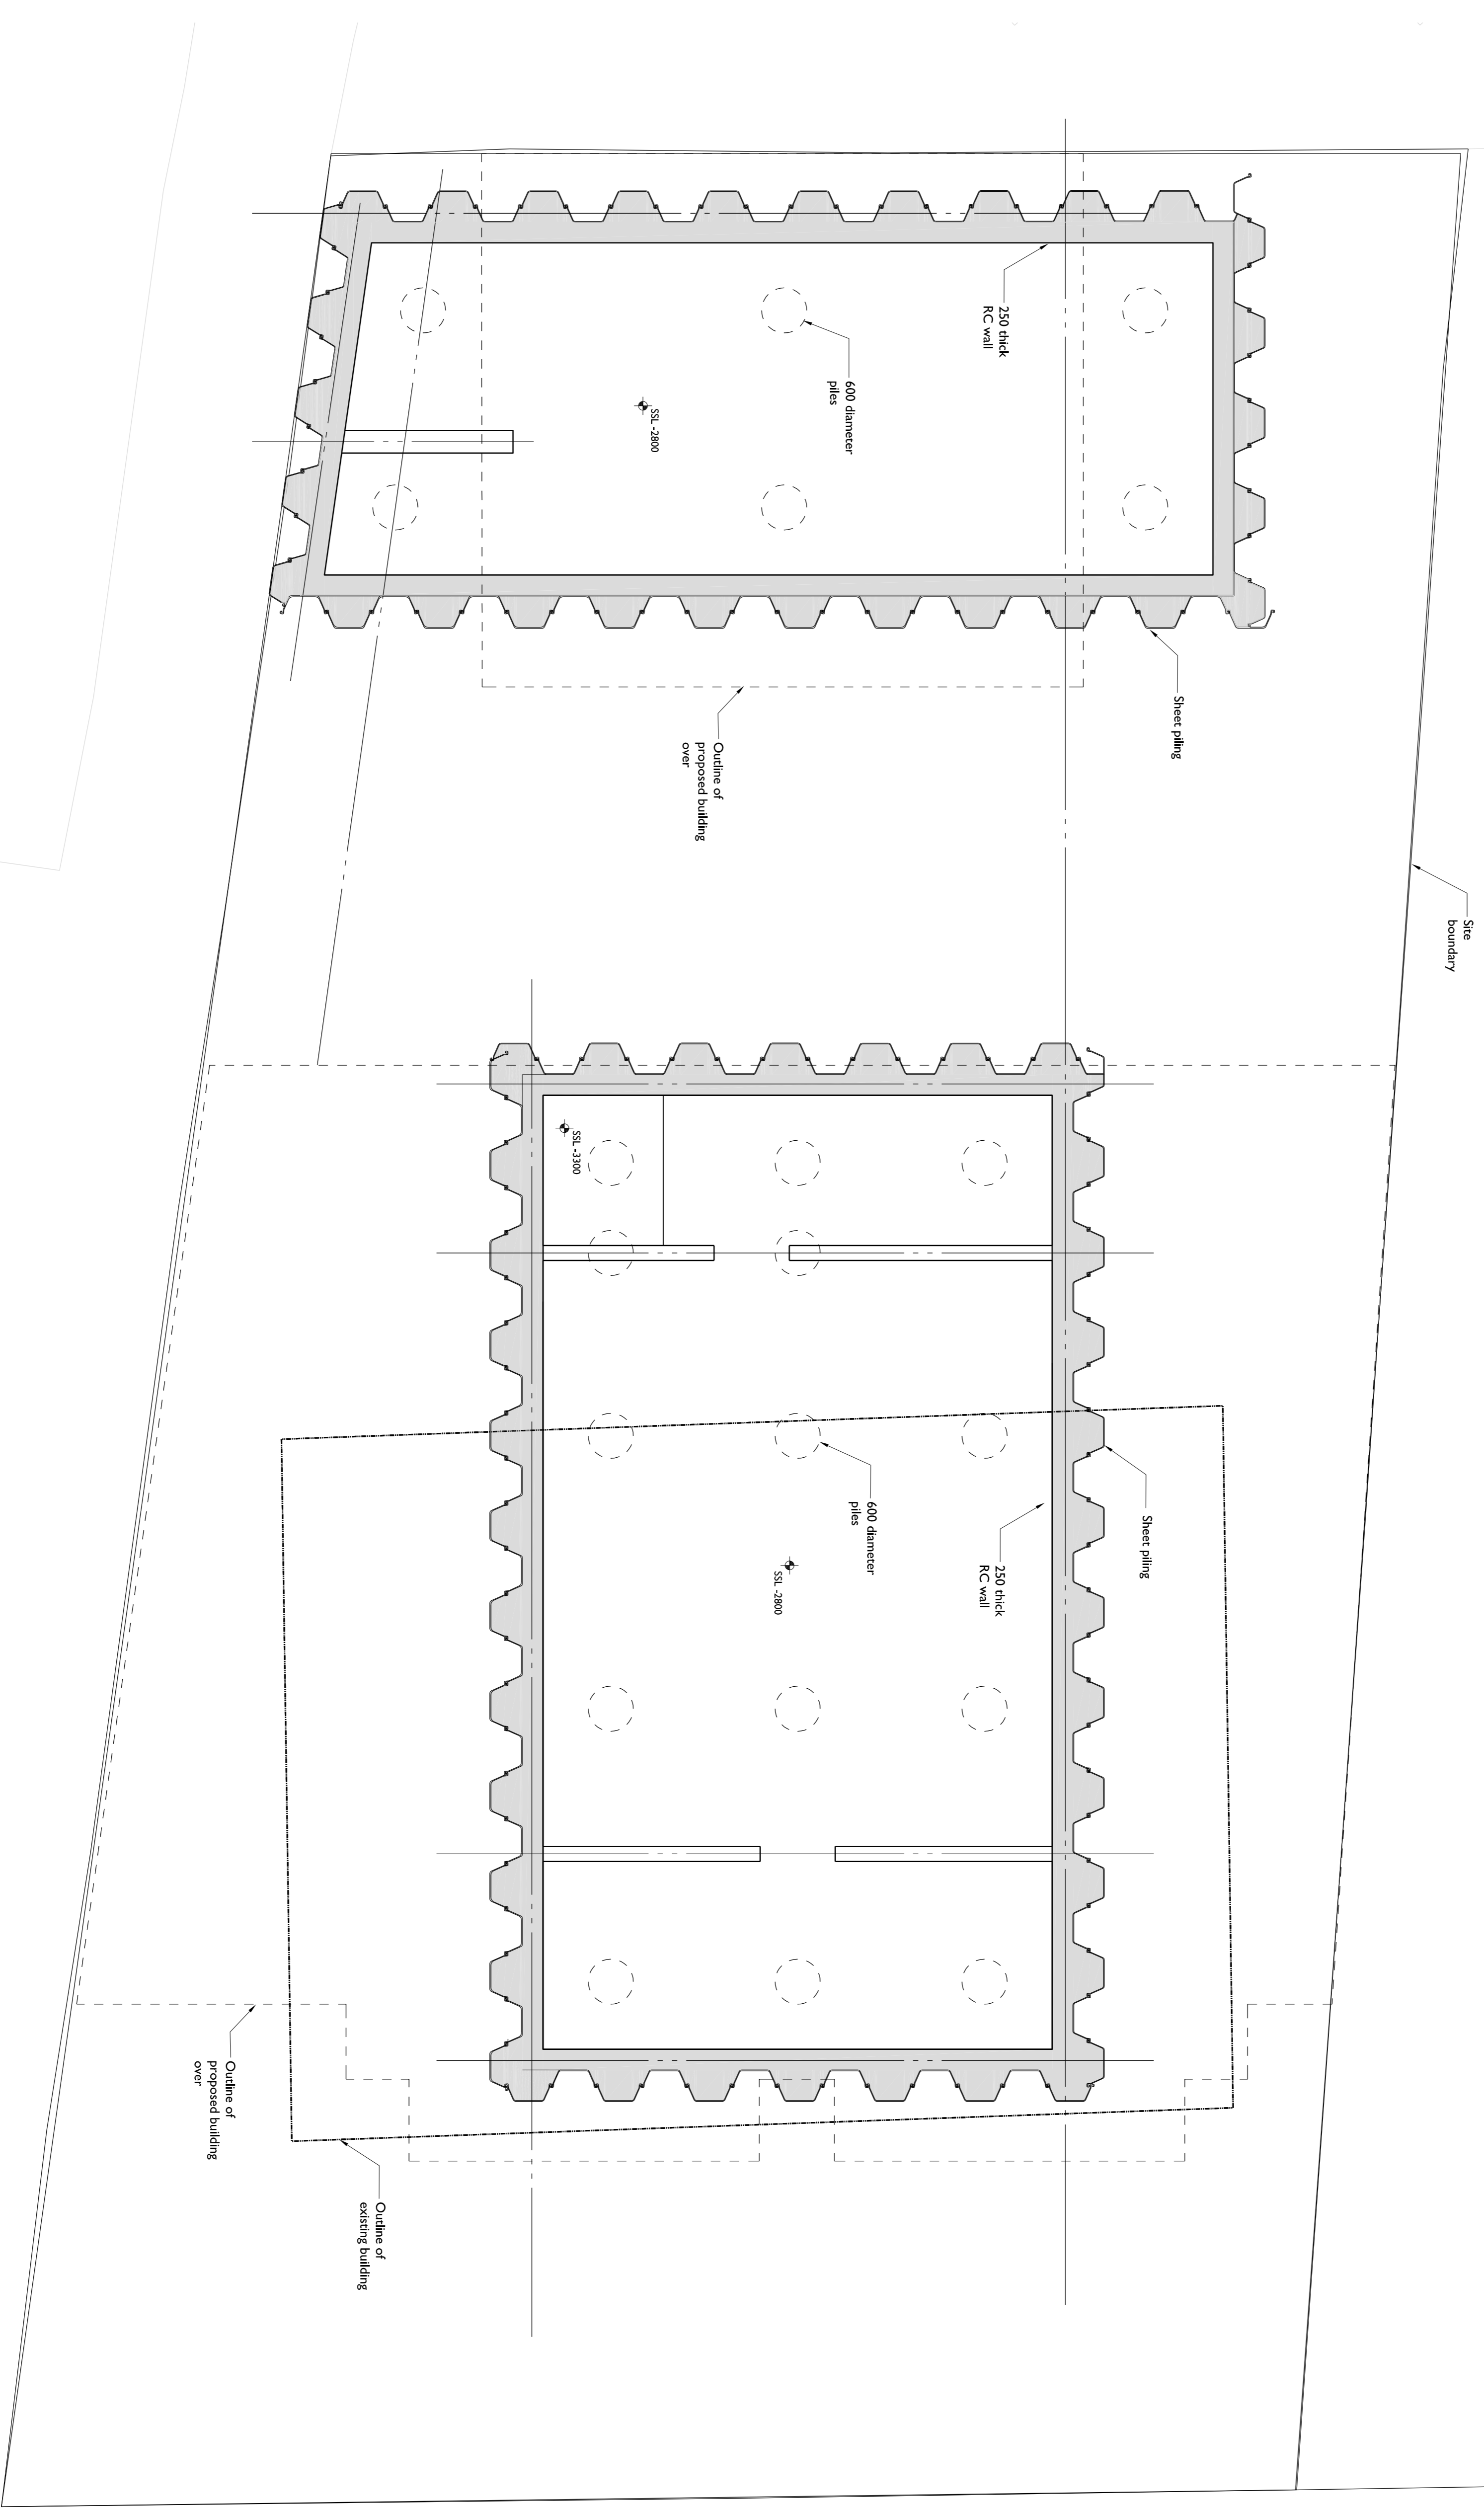

Rev	Date	Description	Dim App
P2	16.03.14	Revised Preliminary Issue	DN EA
P1	04.03.14	Preliminary Issue	FO EA

**WEBB  
YATES** ENGINEERS

23 - 24 Smithfield Street  
London EC1A 9LF  
020 7489 0900  
www.webbytates.co.uk  
info@webbytates.co.uk

Project: **51-53 Agar Grove**

Drawing Title: **General Arrangement  
Basement**

Drawing Status: **Preliminary**

Drawn by	Checked by	Sheet size	Scale
DN	EA	A1	1:50

Drawing Number: **J1879-S-100** Revision: **P2**