




01 - New window - Typical detail As Proposed

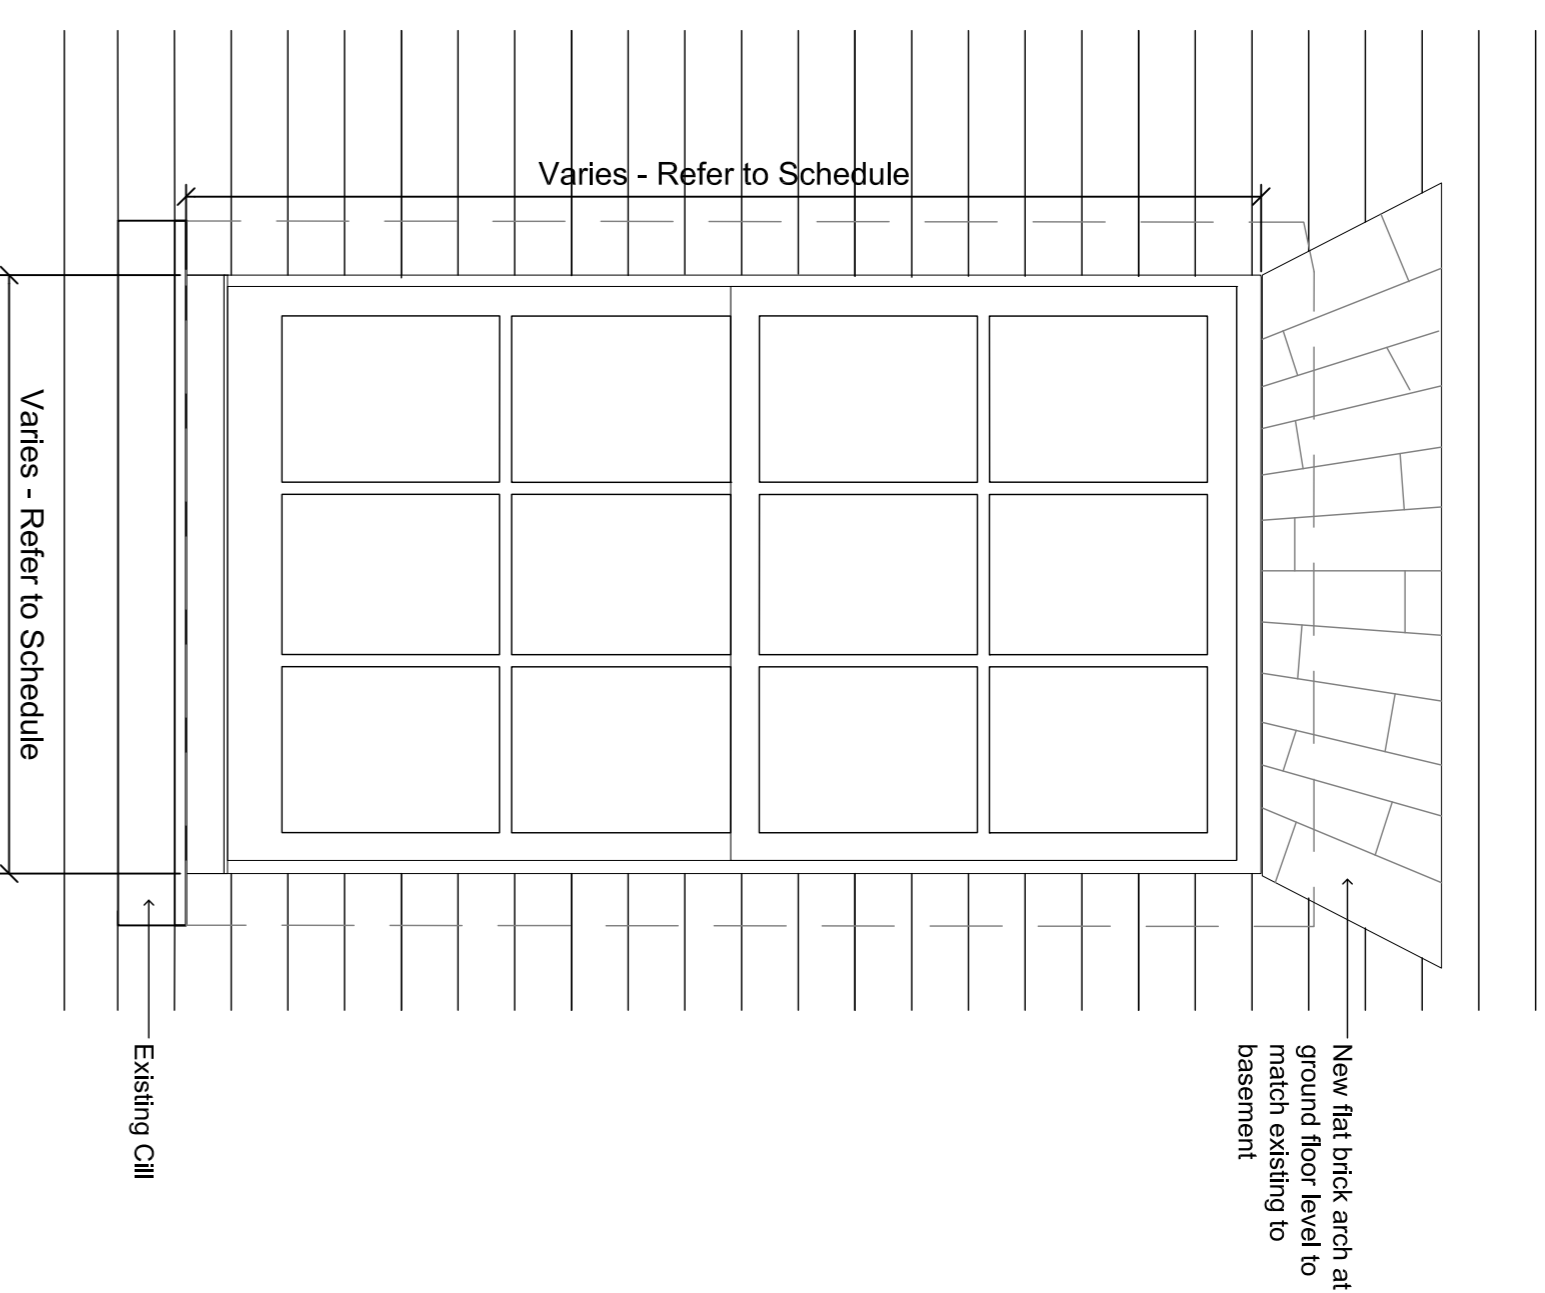


02 - New window - External Elevation As Proposed - 1:10

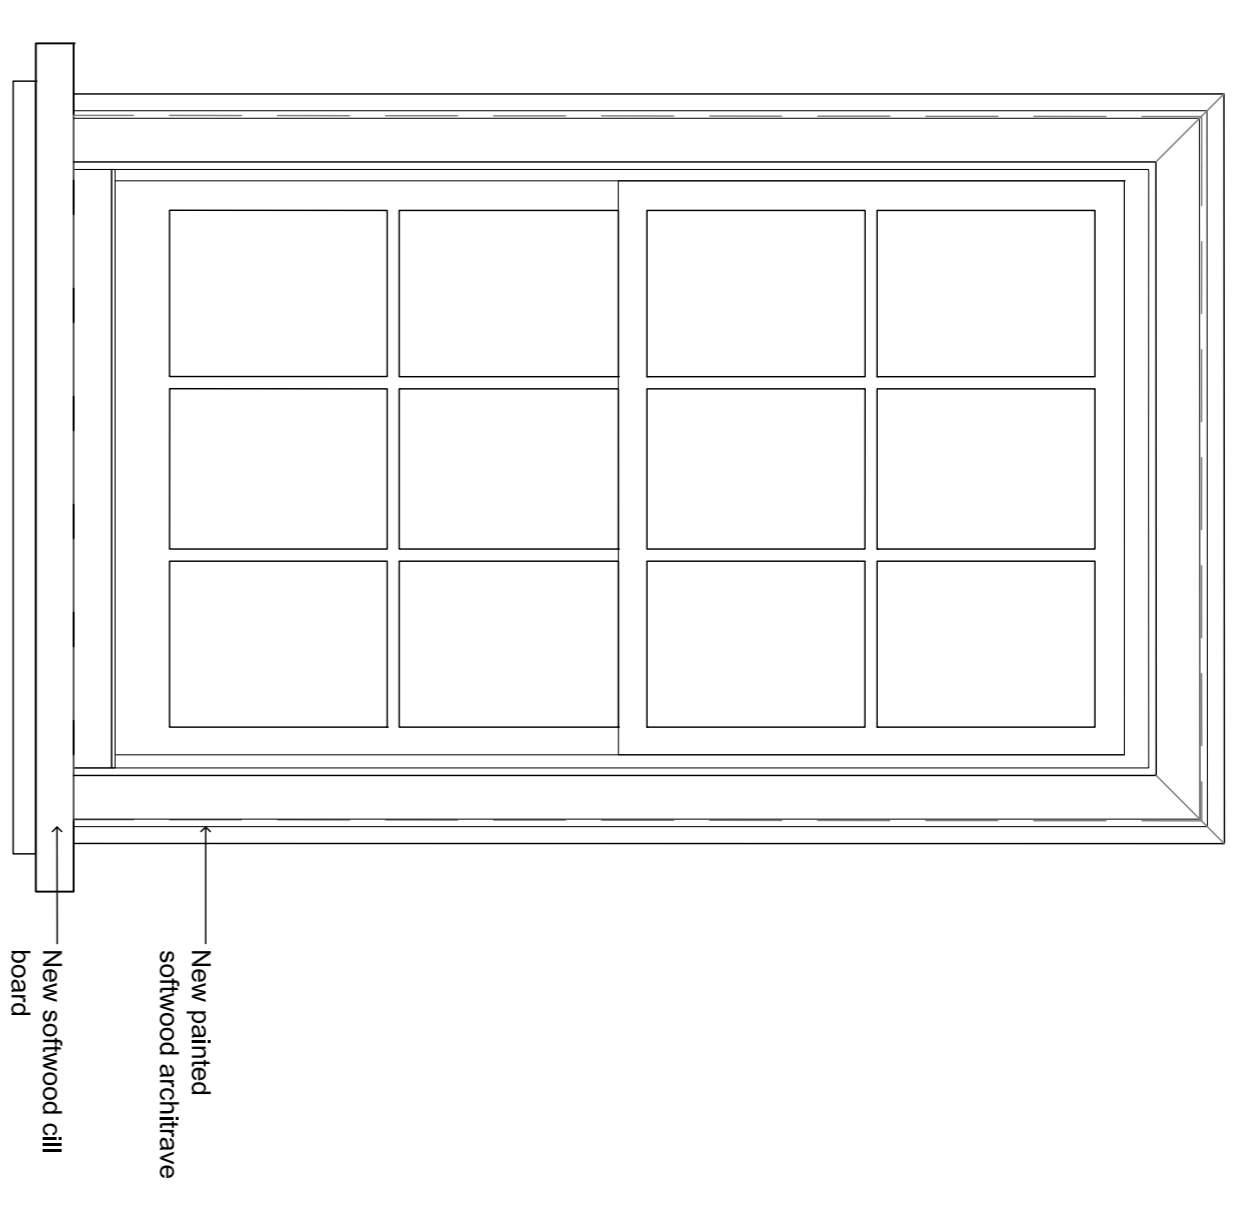


03 - New window - Internal Elevation As Proposed - 1:10

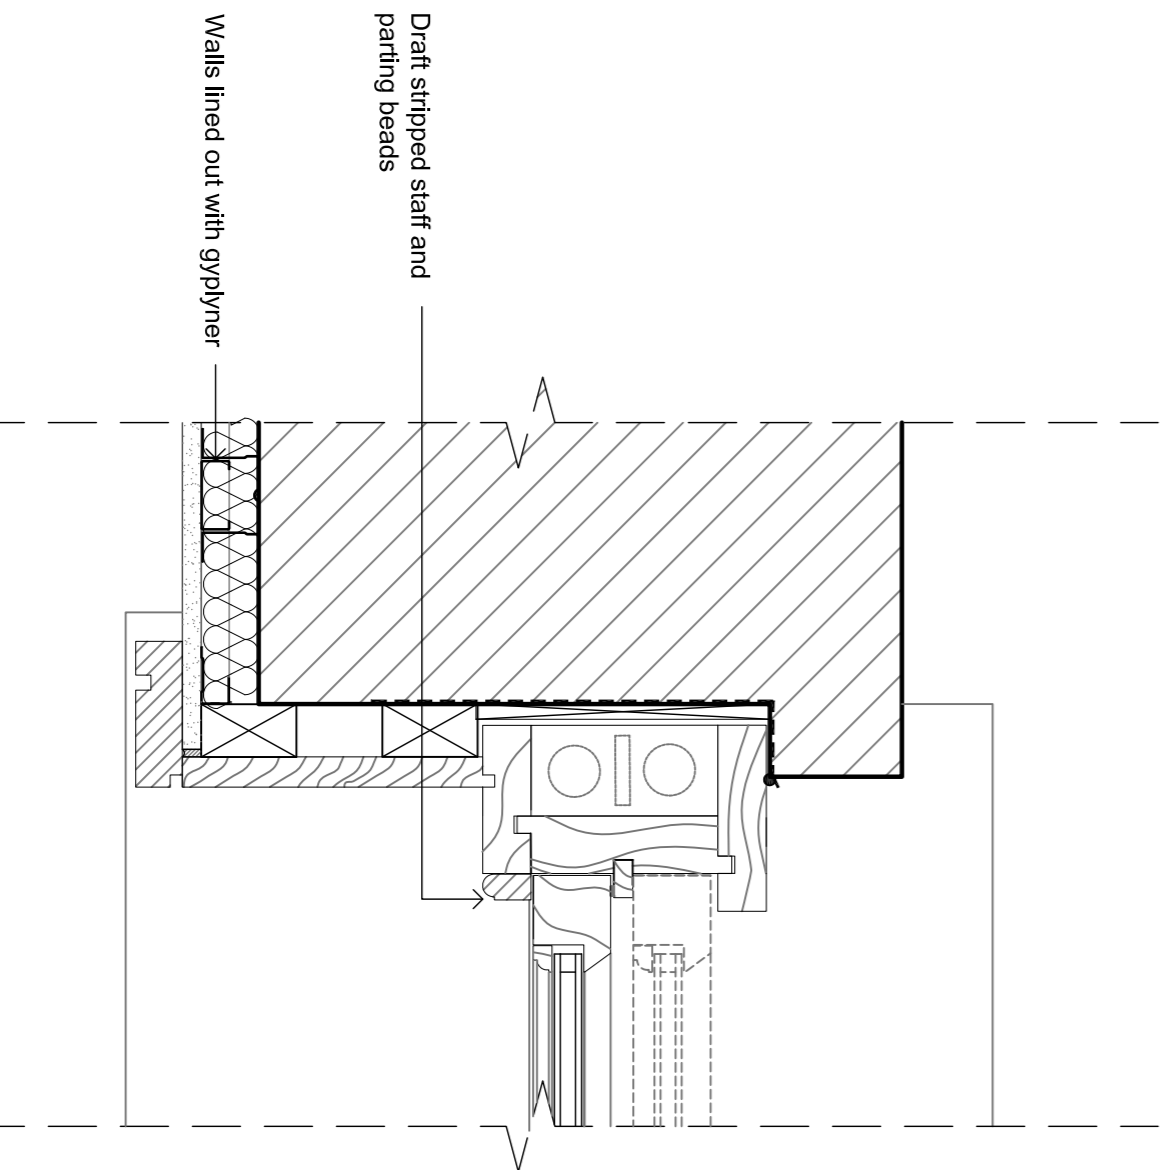

04 - New window - Jamb detail As Proposed

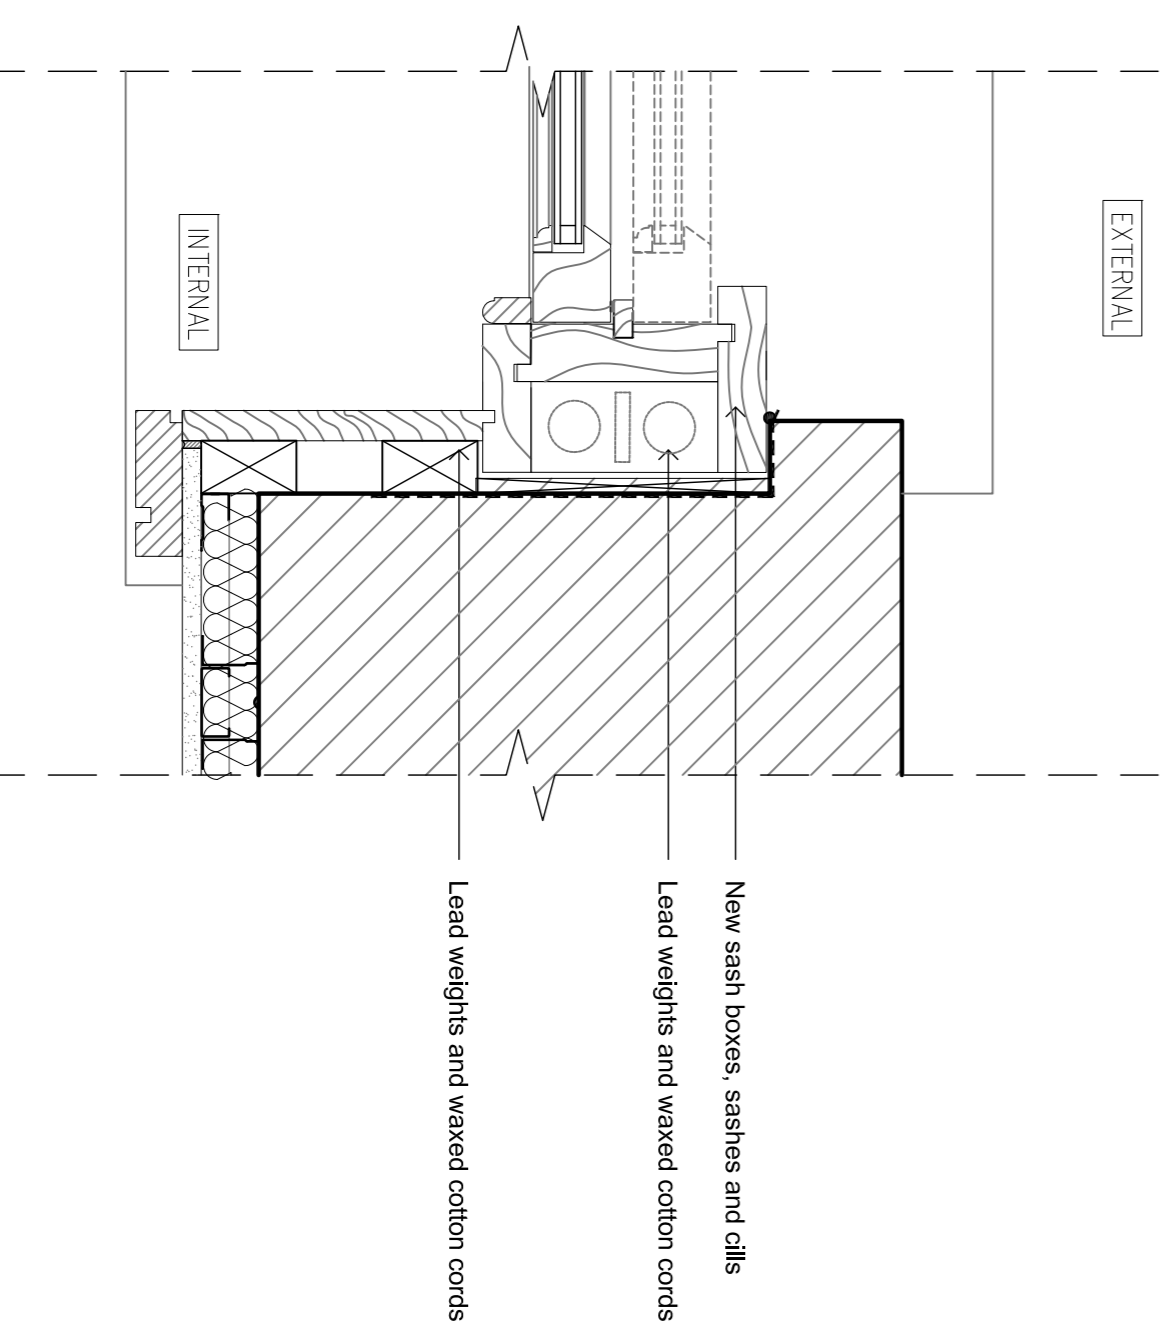

05 - New window - Glazing bead detail As Proposed - 1:1

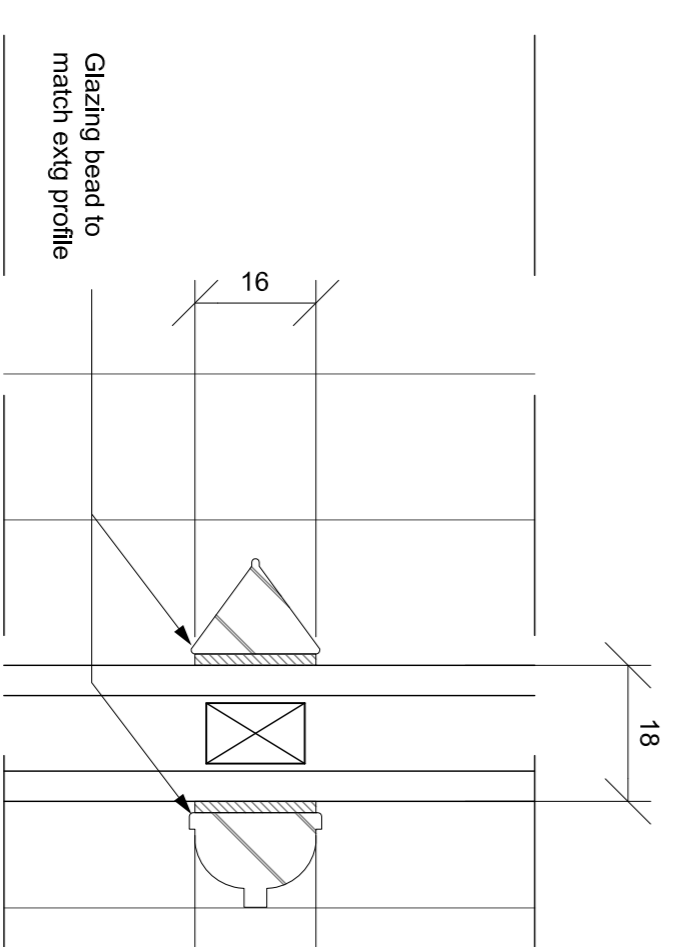

C	26/08/2014	Revisions to proposed frame
B	17/08/2014	Issued for Construction
A	17/08/2014	Issued for Construction
REV / ISSUE DATE	REVISION NOTES	

GENERAL NOTES

Do not scale. All window dimensions must be checked on site before work commences. Those excluded. Discrepancies, when identified, must be reported to the Architect immediately. Any areas indicated on this drawing are for guidance purposes only. No responsibility is taken for any errors. All work must be carried out in accordance with the Building Regulations and of the satisfaction of the Local Authority.

STATUS CONSTRUCTION

CLIENT
Garnett+Partners LLP
 Holborn Hall
 195 High Holborn
 London WC1V 7BD
 Tel: +44 (0)20 7404 7577
 Fax: +44 (0)20 7404 5548
 mail@garnettpartners.com
 www.garnettpartners.com
 architects / planners / designers

GARNETT PARTNERS

CLIENT
The Bedford Estates

PROJECT
No. 18 Bedford Square

WC-1B

DRAWING TITLE
Typical window detail

SCALE	DATE
1:50@A1	March 14
DRAWN BY	TRACED BY
792	(31)700
REV	C