


This drawing is subject to COPYRIGHT and should not be altered, copied or reproduced without the prior consent of Sweett (UK) Ltd.
 Do not scale from this drawing. If in doubt ASKI!

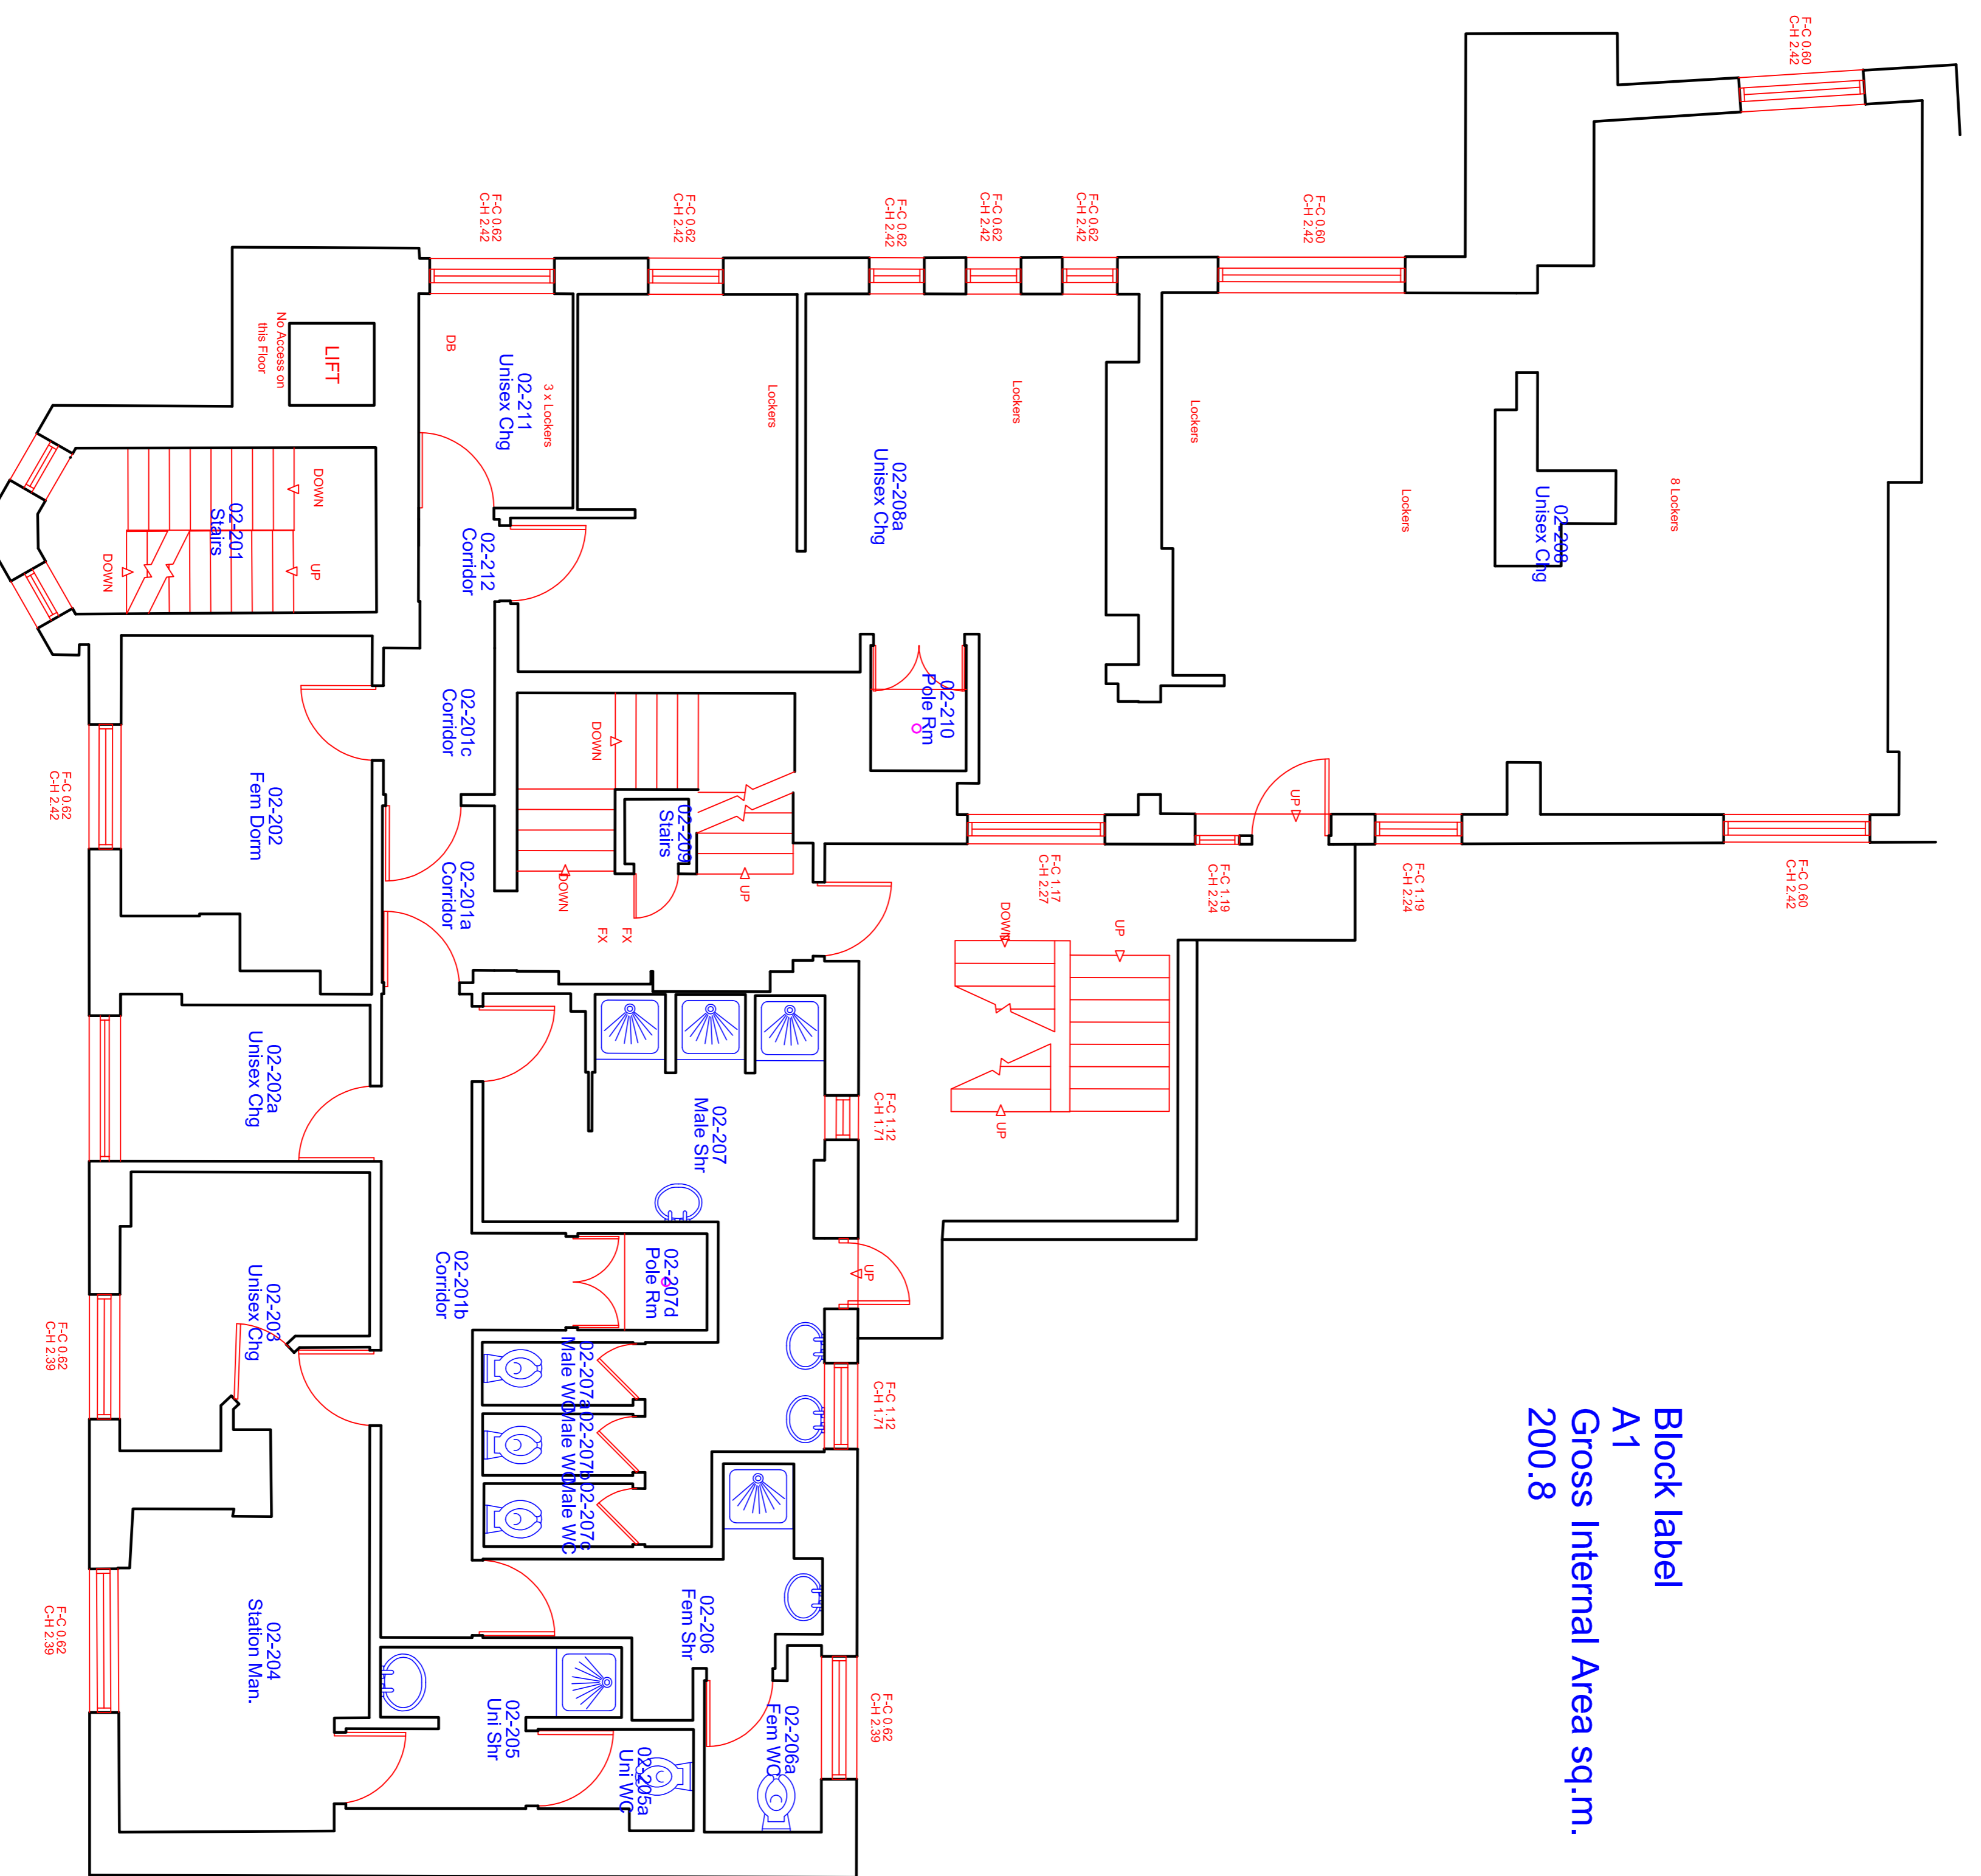

Block label
 A1
 Gross Internal Area sq.m.
 200.8

rev	description	date



Sweett (UK) Limited
 60 Gray's Inn Road
 London WC1X 8AQ
 tel: + 44 (0)207 061 9000
 fax: + 44 (0)207 430 0603

project
EUSTON FS

title
SECOND FLOOR EXISTING PLAN

scale	1:50	@	A1
dwn		chk	
date		date	
drawing number	104106/004/E	rev.	0