




hallway



hallway




utility room

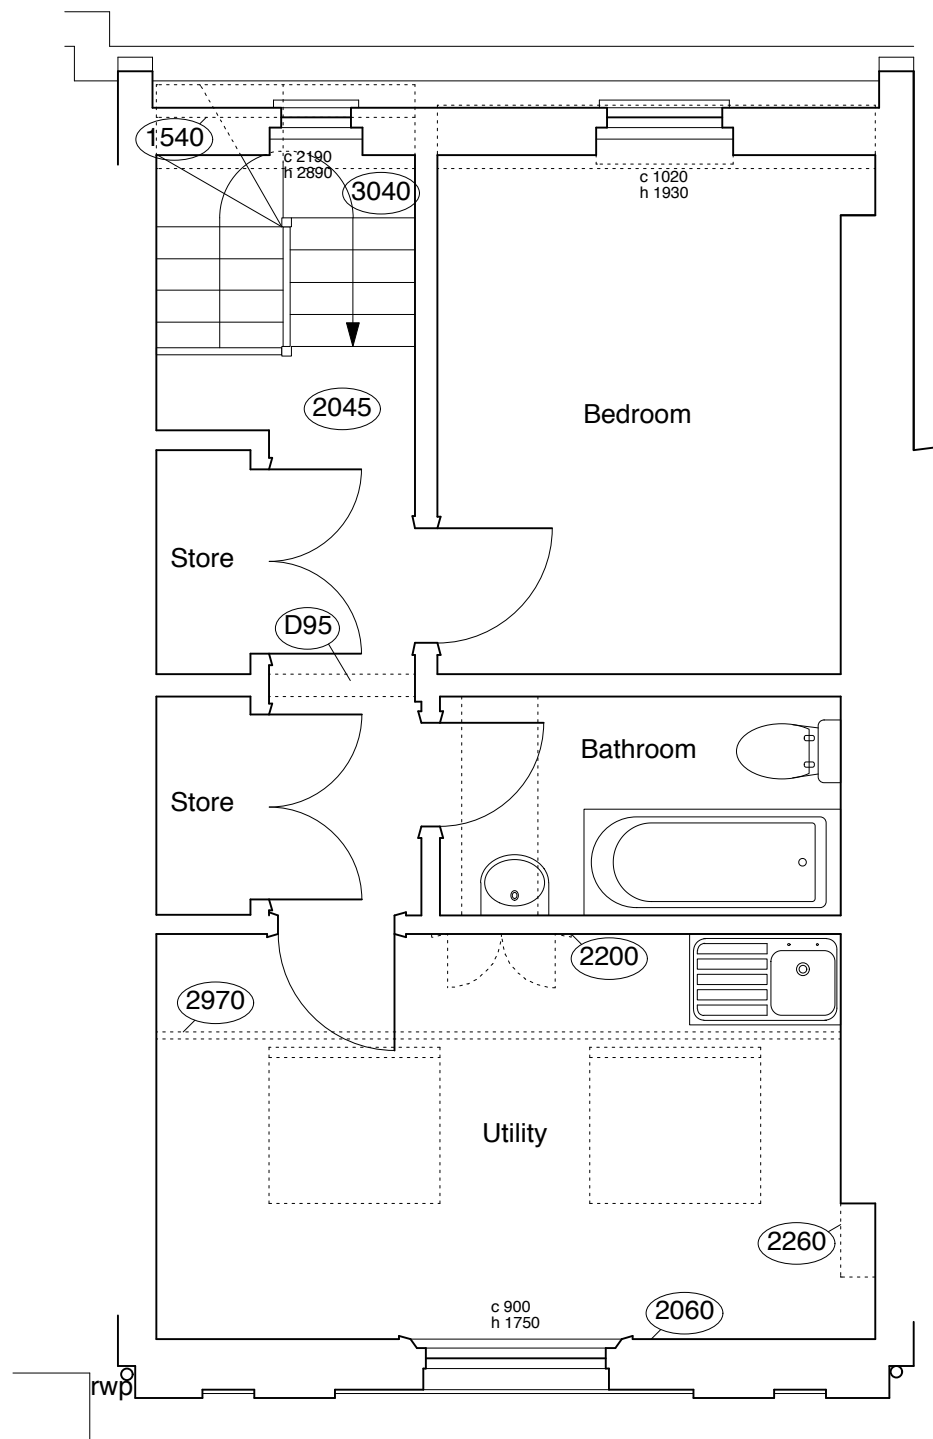

rear bedroom



internal bathroom

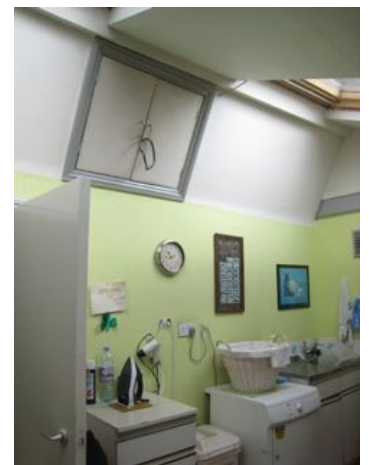

utility room