


upper maisonette entrance

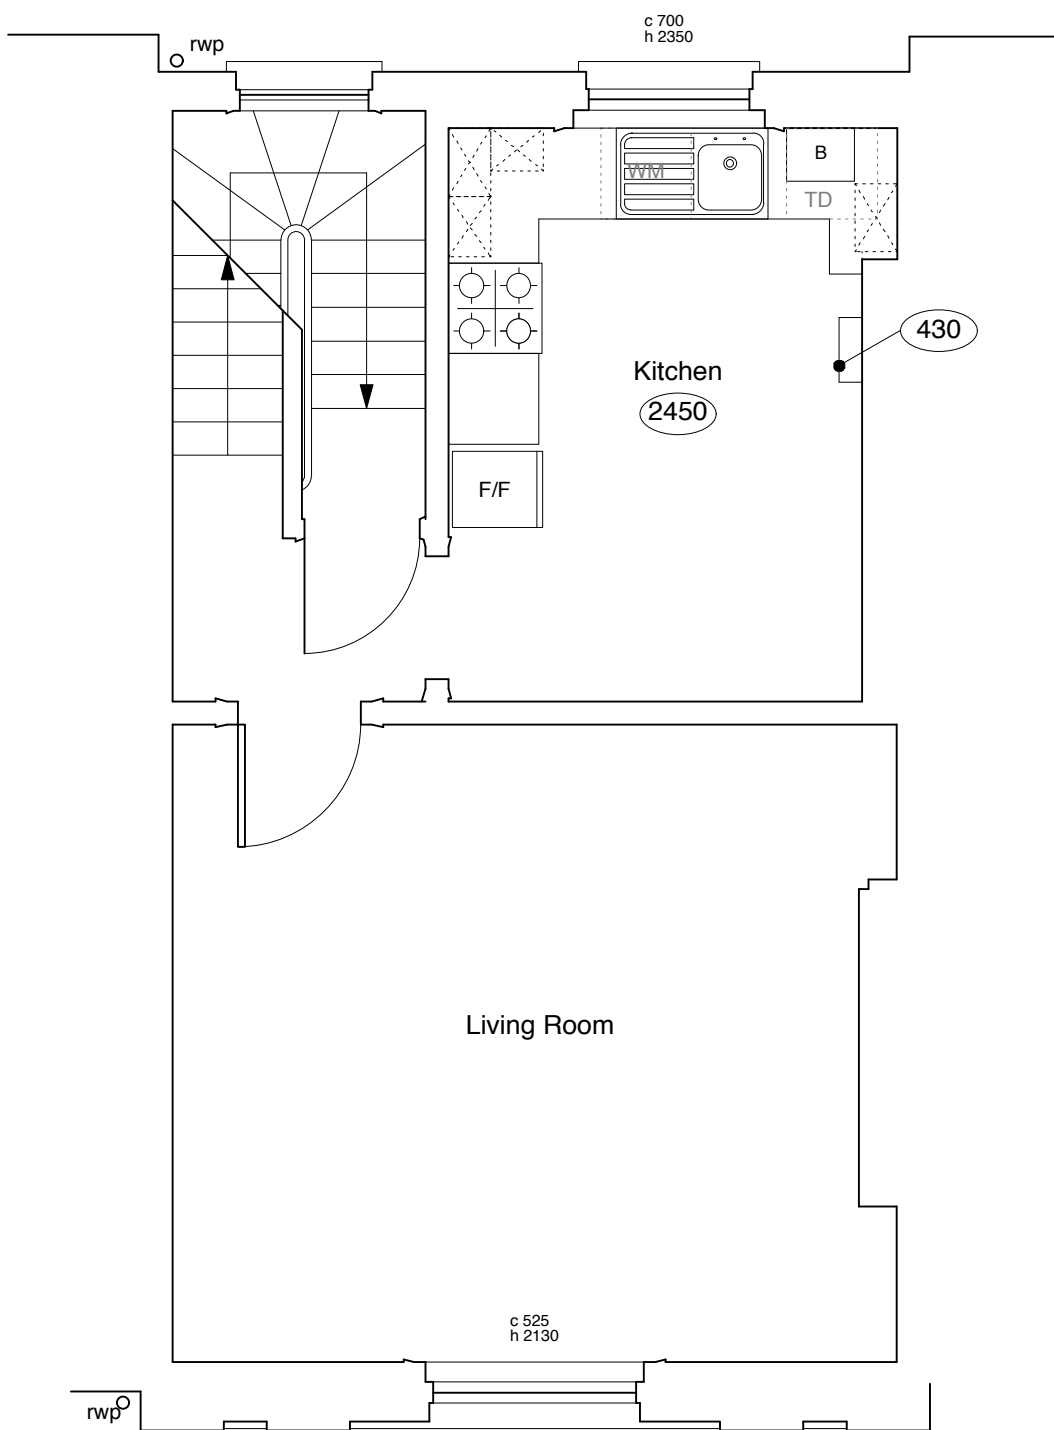


living room



kitchen



upper maisonette entrance hall

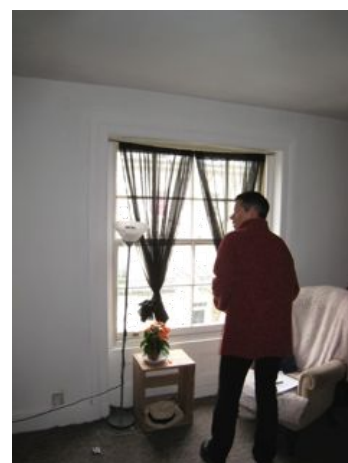

living room