



No. 8 No. 7

FIRST FLOOR

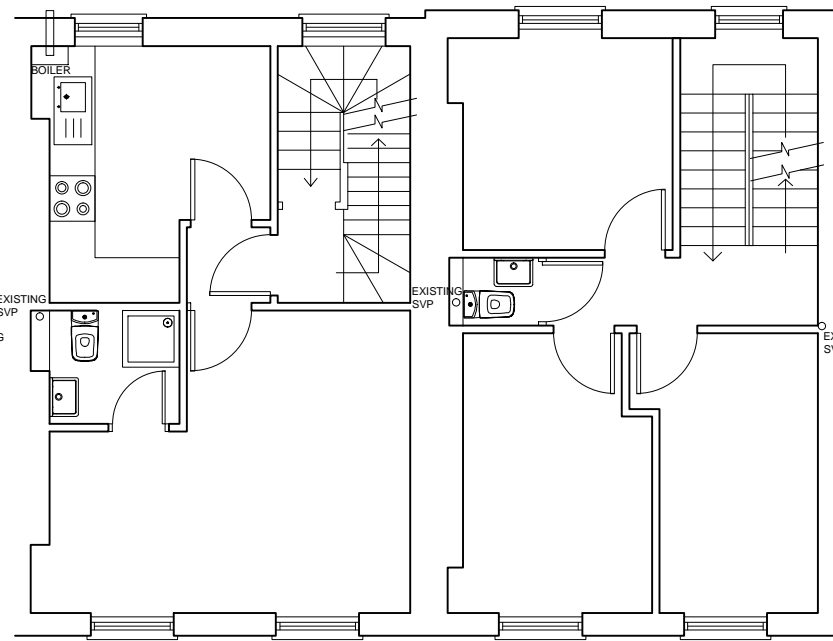


No. 8 No. 7

SECOND FLOOR

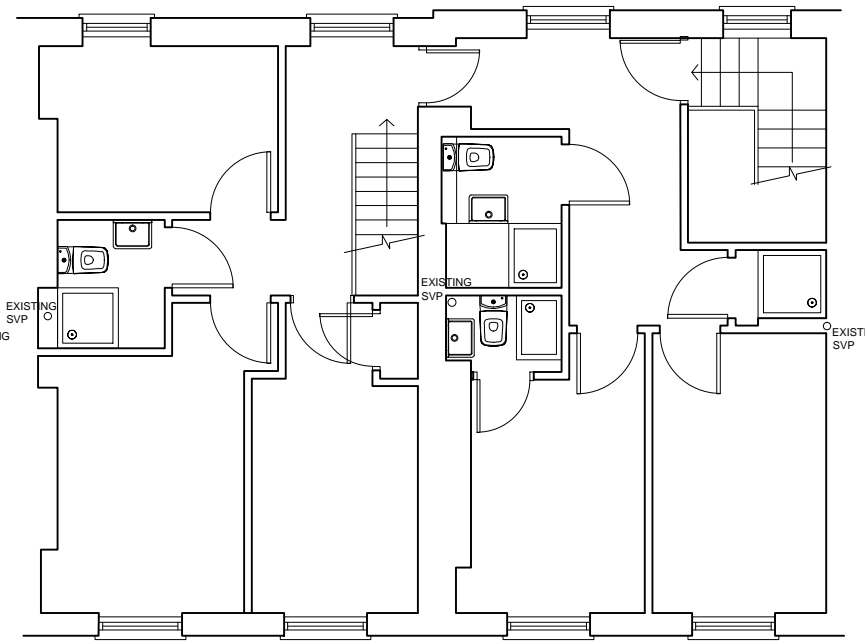


No. 8 No. 7

THIRD FLOOR

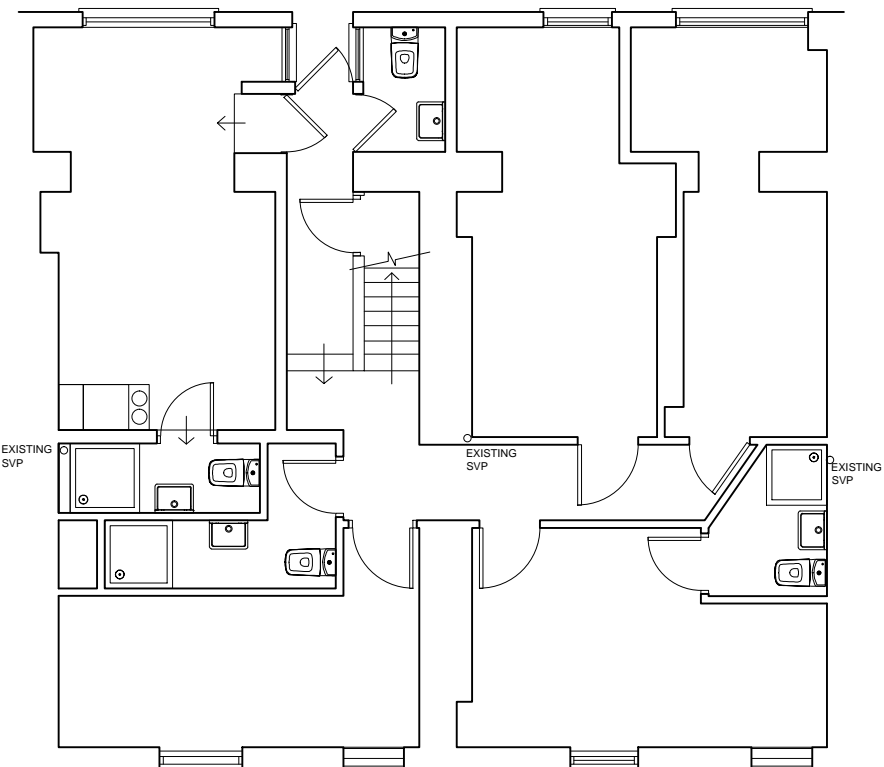



No. 8 No. 7

LOWER GROUND FLOOR

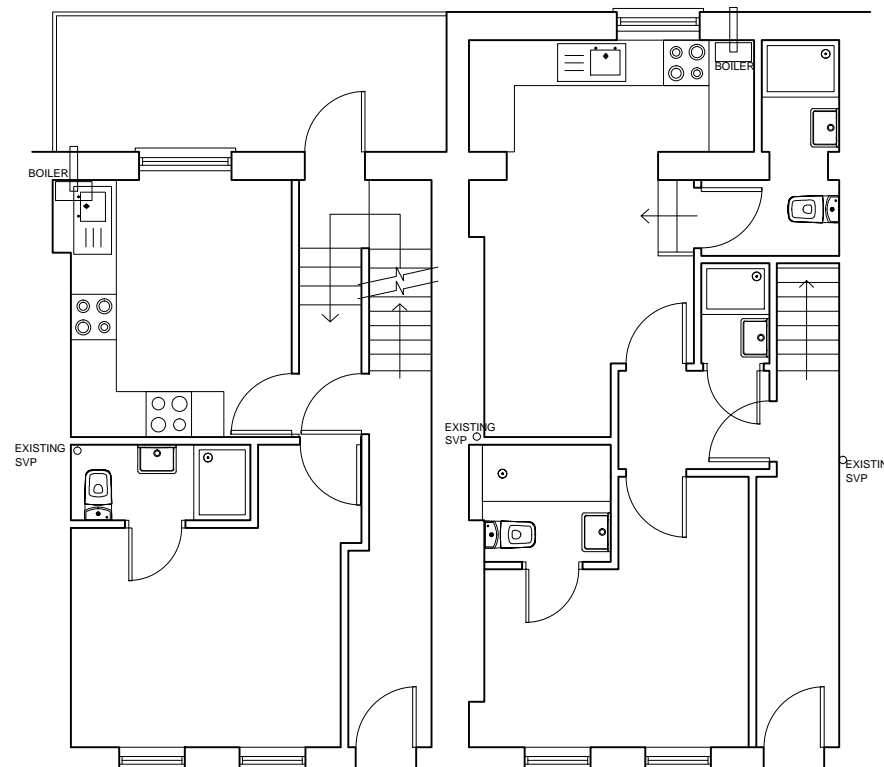

No. 8 No. 7

GROUND FLOOR

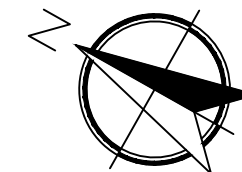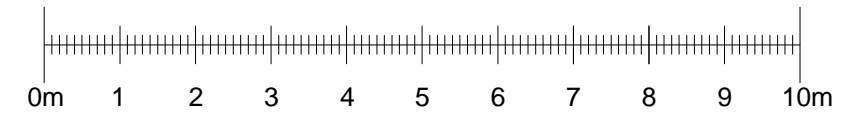

Existing Plans
Scale 1:100 @ A-3

Ref:1279/01/A Rev:A

7 & 8 Sandwich Street
Russell Square

Client: Amadeus Leisure Ltd

Drawn by: SF
Date: 6th October 2014

pod LLP
Unit 1.3
13 The Leathermarket
Weston Street
London SE1 3ER

Tel: 020 3142 5590
Mob: 07808 037 998
Email: simon@podpartnership.com
Web: www.podpartnership.com

