

These are the notes referred to on the following official copy

The electronic official copy of the title plan follows this message.

Please note that this is the only official copy we will issue. We will not issue a paper official copy.

This official copy was delivered electronically and when printed will not be to scale. You can obtain a paper official copy by ordering one from Land Registry.

This official copy is issued on 09 August 2013 shows the state of this title plan on 09 August 2013 at 11:52:55. It is admissible in evidence to the same extent as the original (s.67 Land Registration Act 2002). This title plan shows the general position, not the exact line, of the boundaries. It may be subject to distortions in scale. Measurements scaled from this plan may not match measurements between the same points on the ground. See Land Registry Public Guide *19 - Title Plans and Boundaries*.

This title is dealt with by the Land Registry, Croydon Office .

© Crown copyright. Produced by Land Registry. Reproduction in whole or in part is prohibited without the prior written permission of Ordnance Survey. Licence Number 100026316.

H.M. LAND REGISTRY

TITLE NUMBER

272943

ORDNANCE SURVEY
PLAN REFERENCE

COUNTY SHEET
GREATER LONDON

NATIONAL GRID
TQ 2984


SECTION
J

Scale: 1/1250

© Crown copyright 1973

BOROUGH OF CAMDEN

Old Reference LN VII 2 K

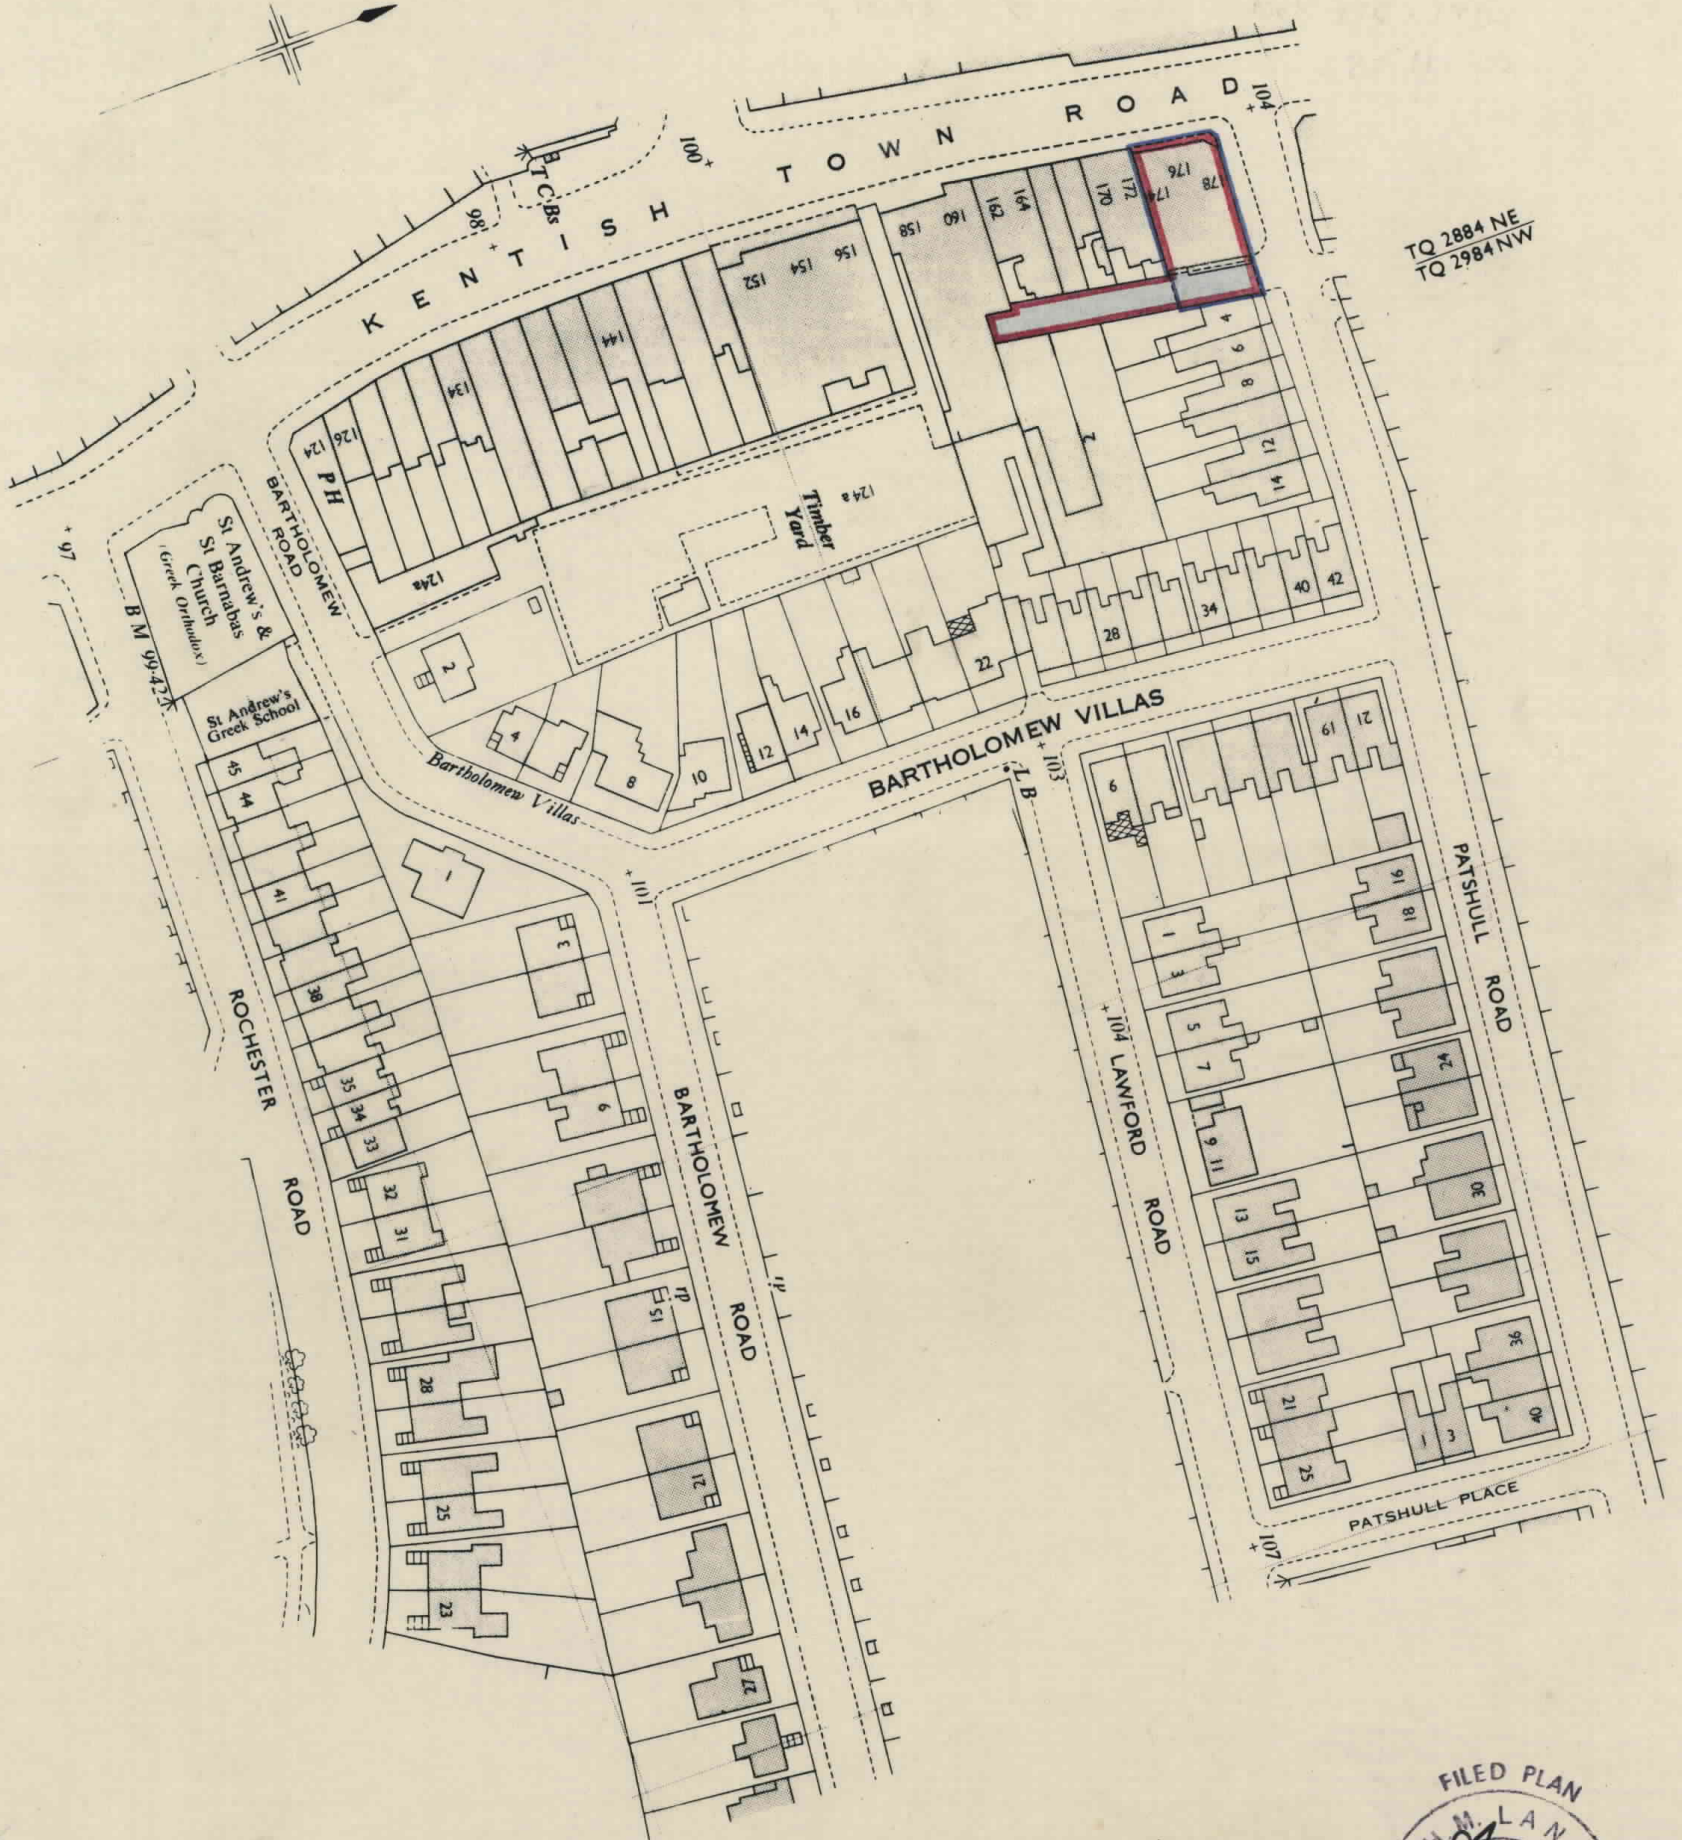

TQ 2884 NE
TQ 2984 NW

