

## SHEPPARD ROBSON

77 Parkway Camden Town London NW1 7PU  
T: +44 (0)20 7504 1700 E: london@sheppardrobson.com

PROJECT  
**79 CAMDEN ROAD**

SCALE@A3 DATE 24.10.2014 ORIGINATOR MS CHECKED TK AUTHORISED DB


TITLE  
**BLOCK F CYCLE STORE  
LOWER GROUND FLOOR AND ACCESS PLAN**

STATUS  
**INFORMATION**

DRAWING NO.  
**4998-sk - 520**

REV.

-

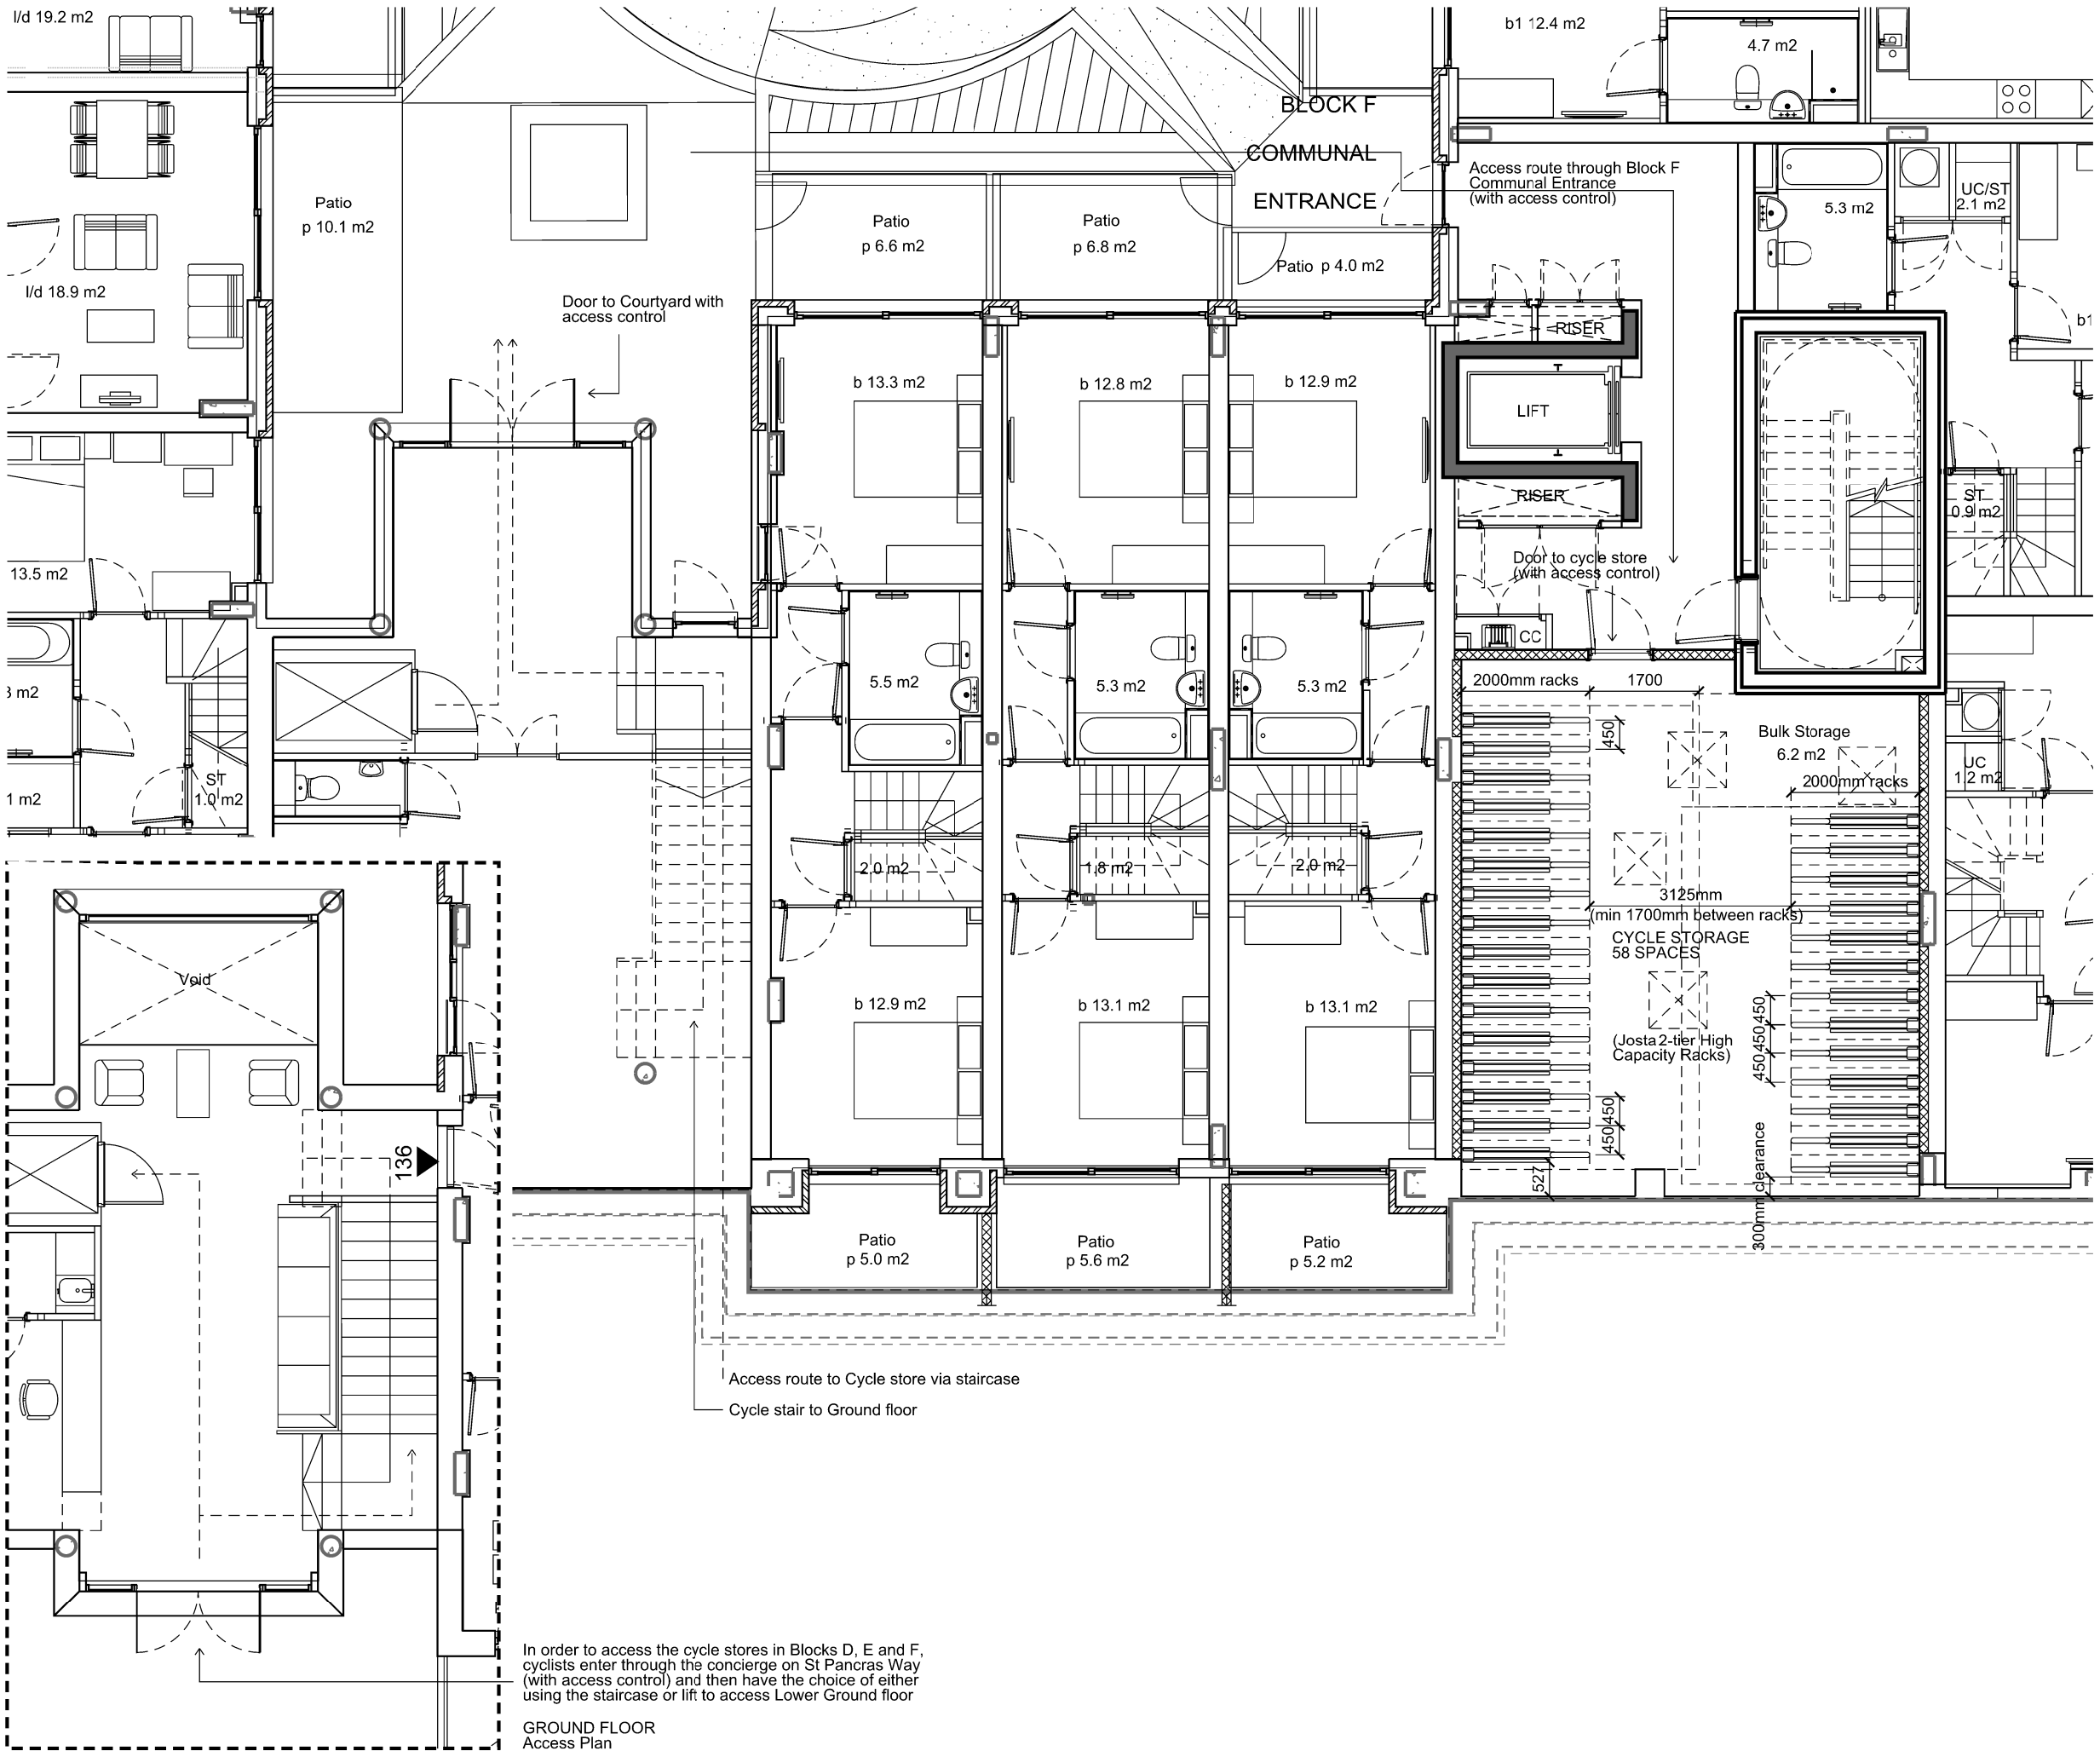

In order to access the cycle stores in Blocks D, E and F, cyclists enter through the concierge on St Pancras Way (with access control) and then have the choice of either using the staircase or lift to access Lower Ground floor

GROUND FLOOR  
Access Plan