


PROJECT

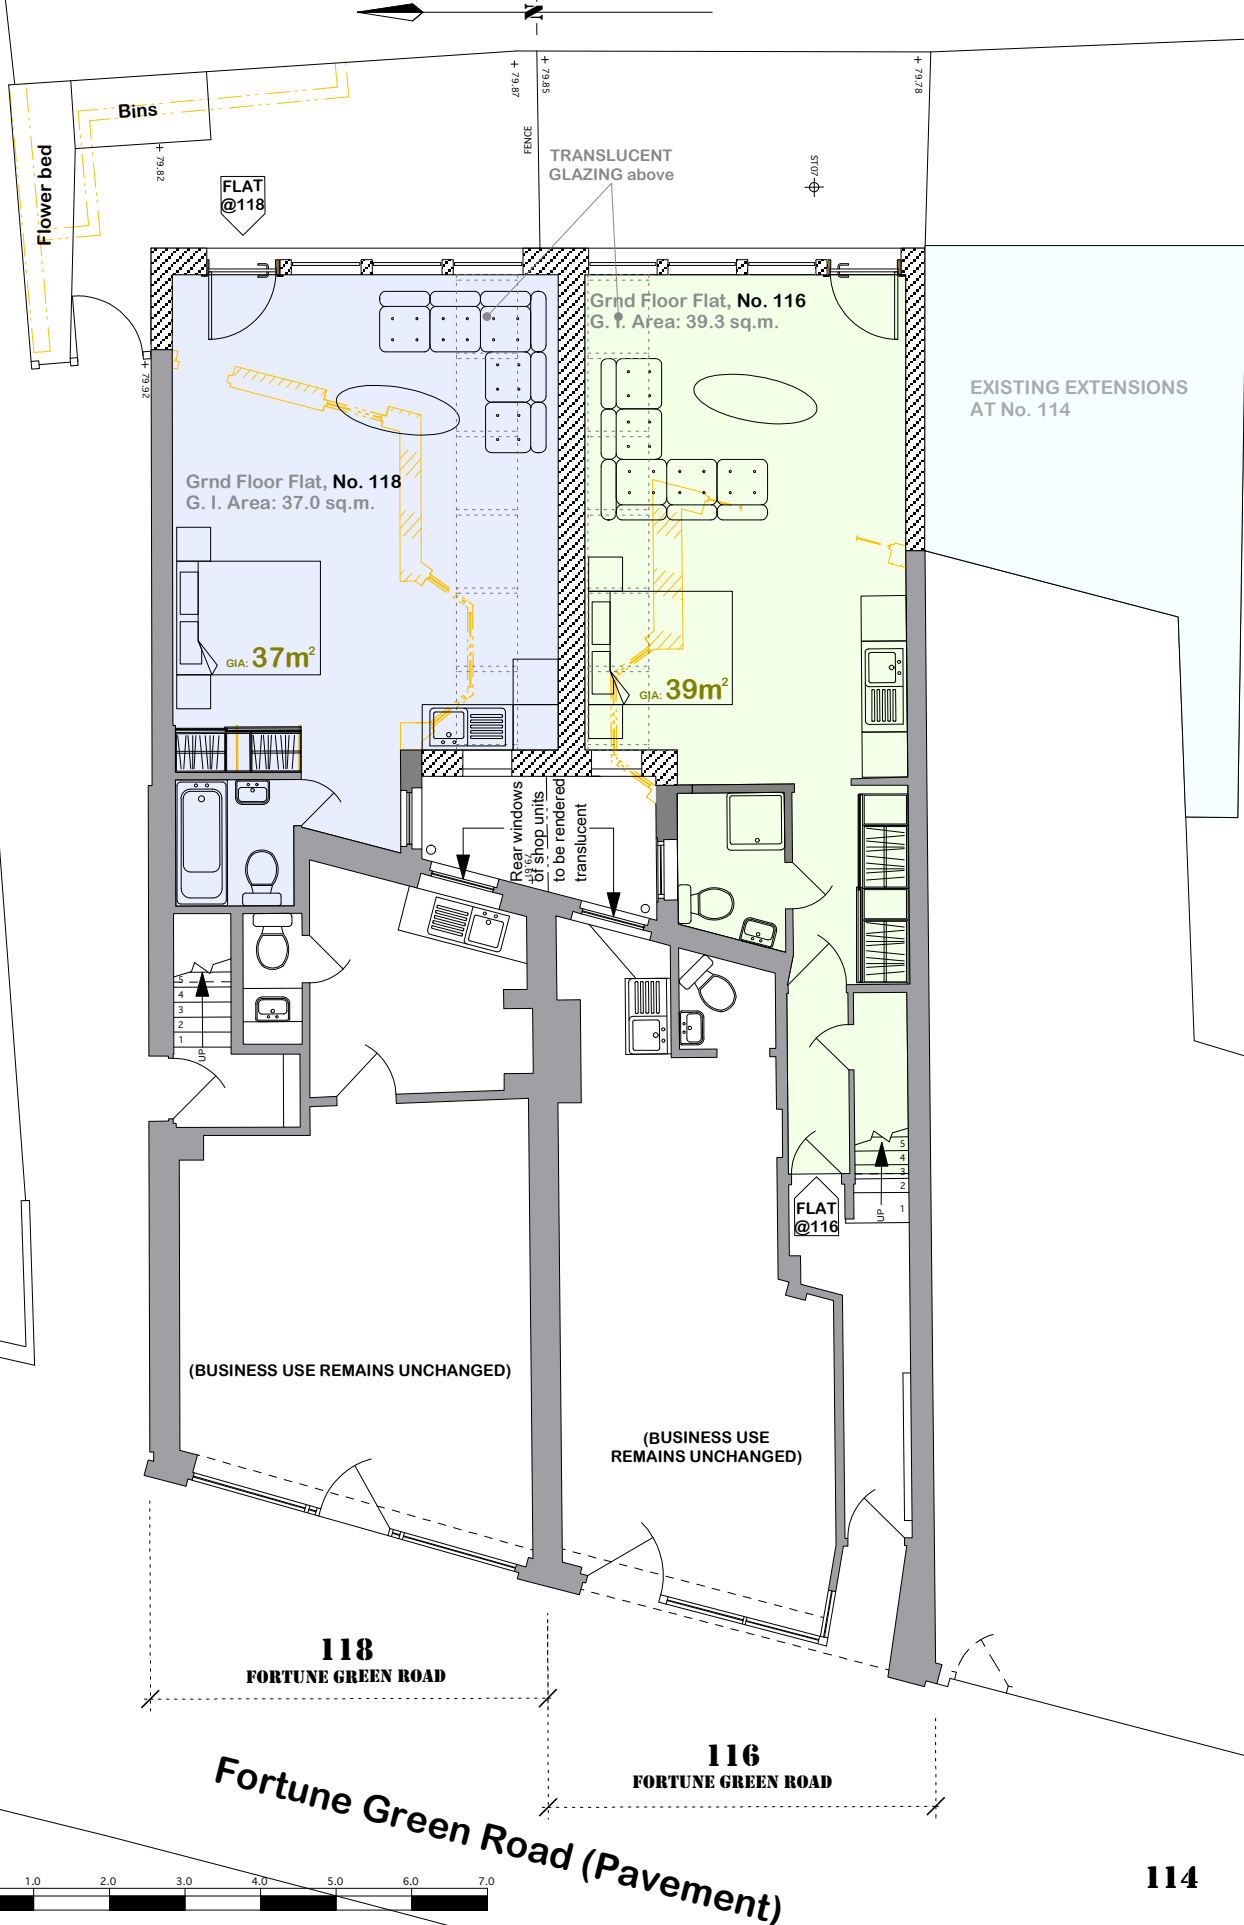

**WEECH
HALL**

(BUSINESS USE REMAINS UNCHANGED)

(BUSINESS USE
REMAINS UNCHANGED)

**118
FORTUNE GREEN ROAD**

**116
FORTUNE GREEN ROAD**

Fortune Green Road (Pavement)

114

