


Swept Path Drawings

Job No	Report No	Issue no	Report Name	Page
ST15141	1	6	Council-led Developments in Gospel Oak Integrated Construction Management Plan	B5

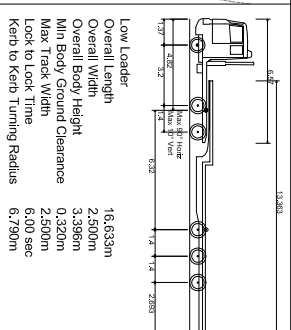

Rev.	Date	Revision details	Drawn	Checked	Approved

© This drawing is the property of JMP Consultants Limited and the information can only be reproduced with their prior permission.



DEVELOPING PROJECTS

Project


**GOSPEL OAK INTEGRATED
CONSTRUCTION MANAGEMENT PLAN**

VEHICLE SWEEP PATHS


SHEET 12 OF 12

Drawn	Checked	Approved
JC	PW	KR


Drawing Status INFORMATION	Drawing Number	Rev.
	ST14260/03/12	-

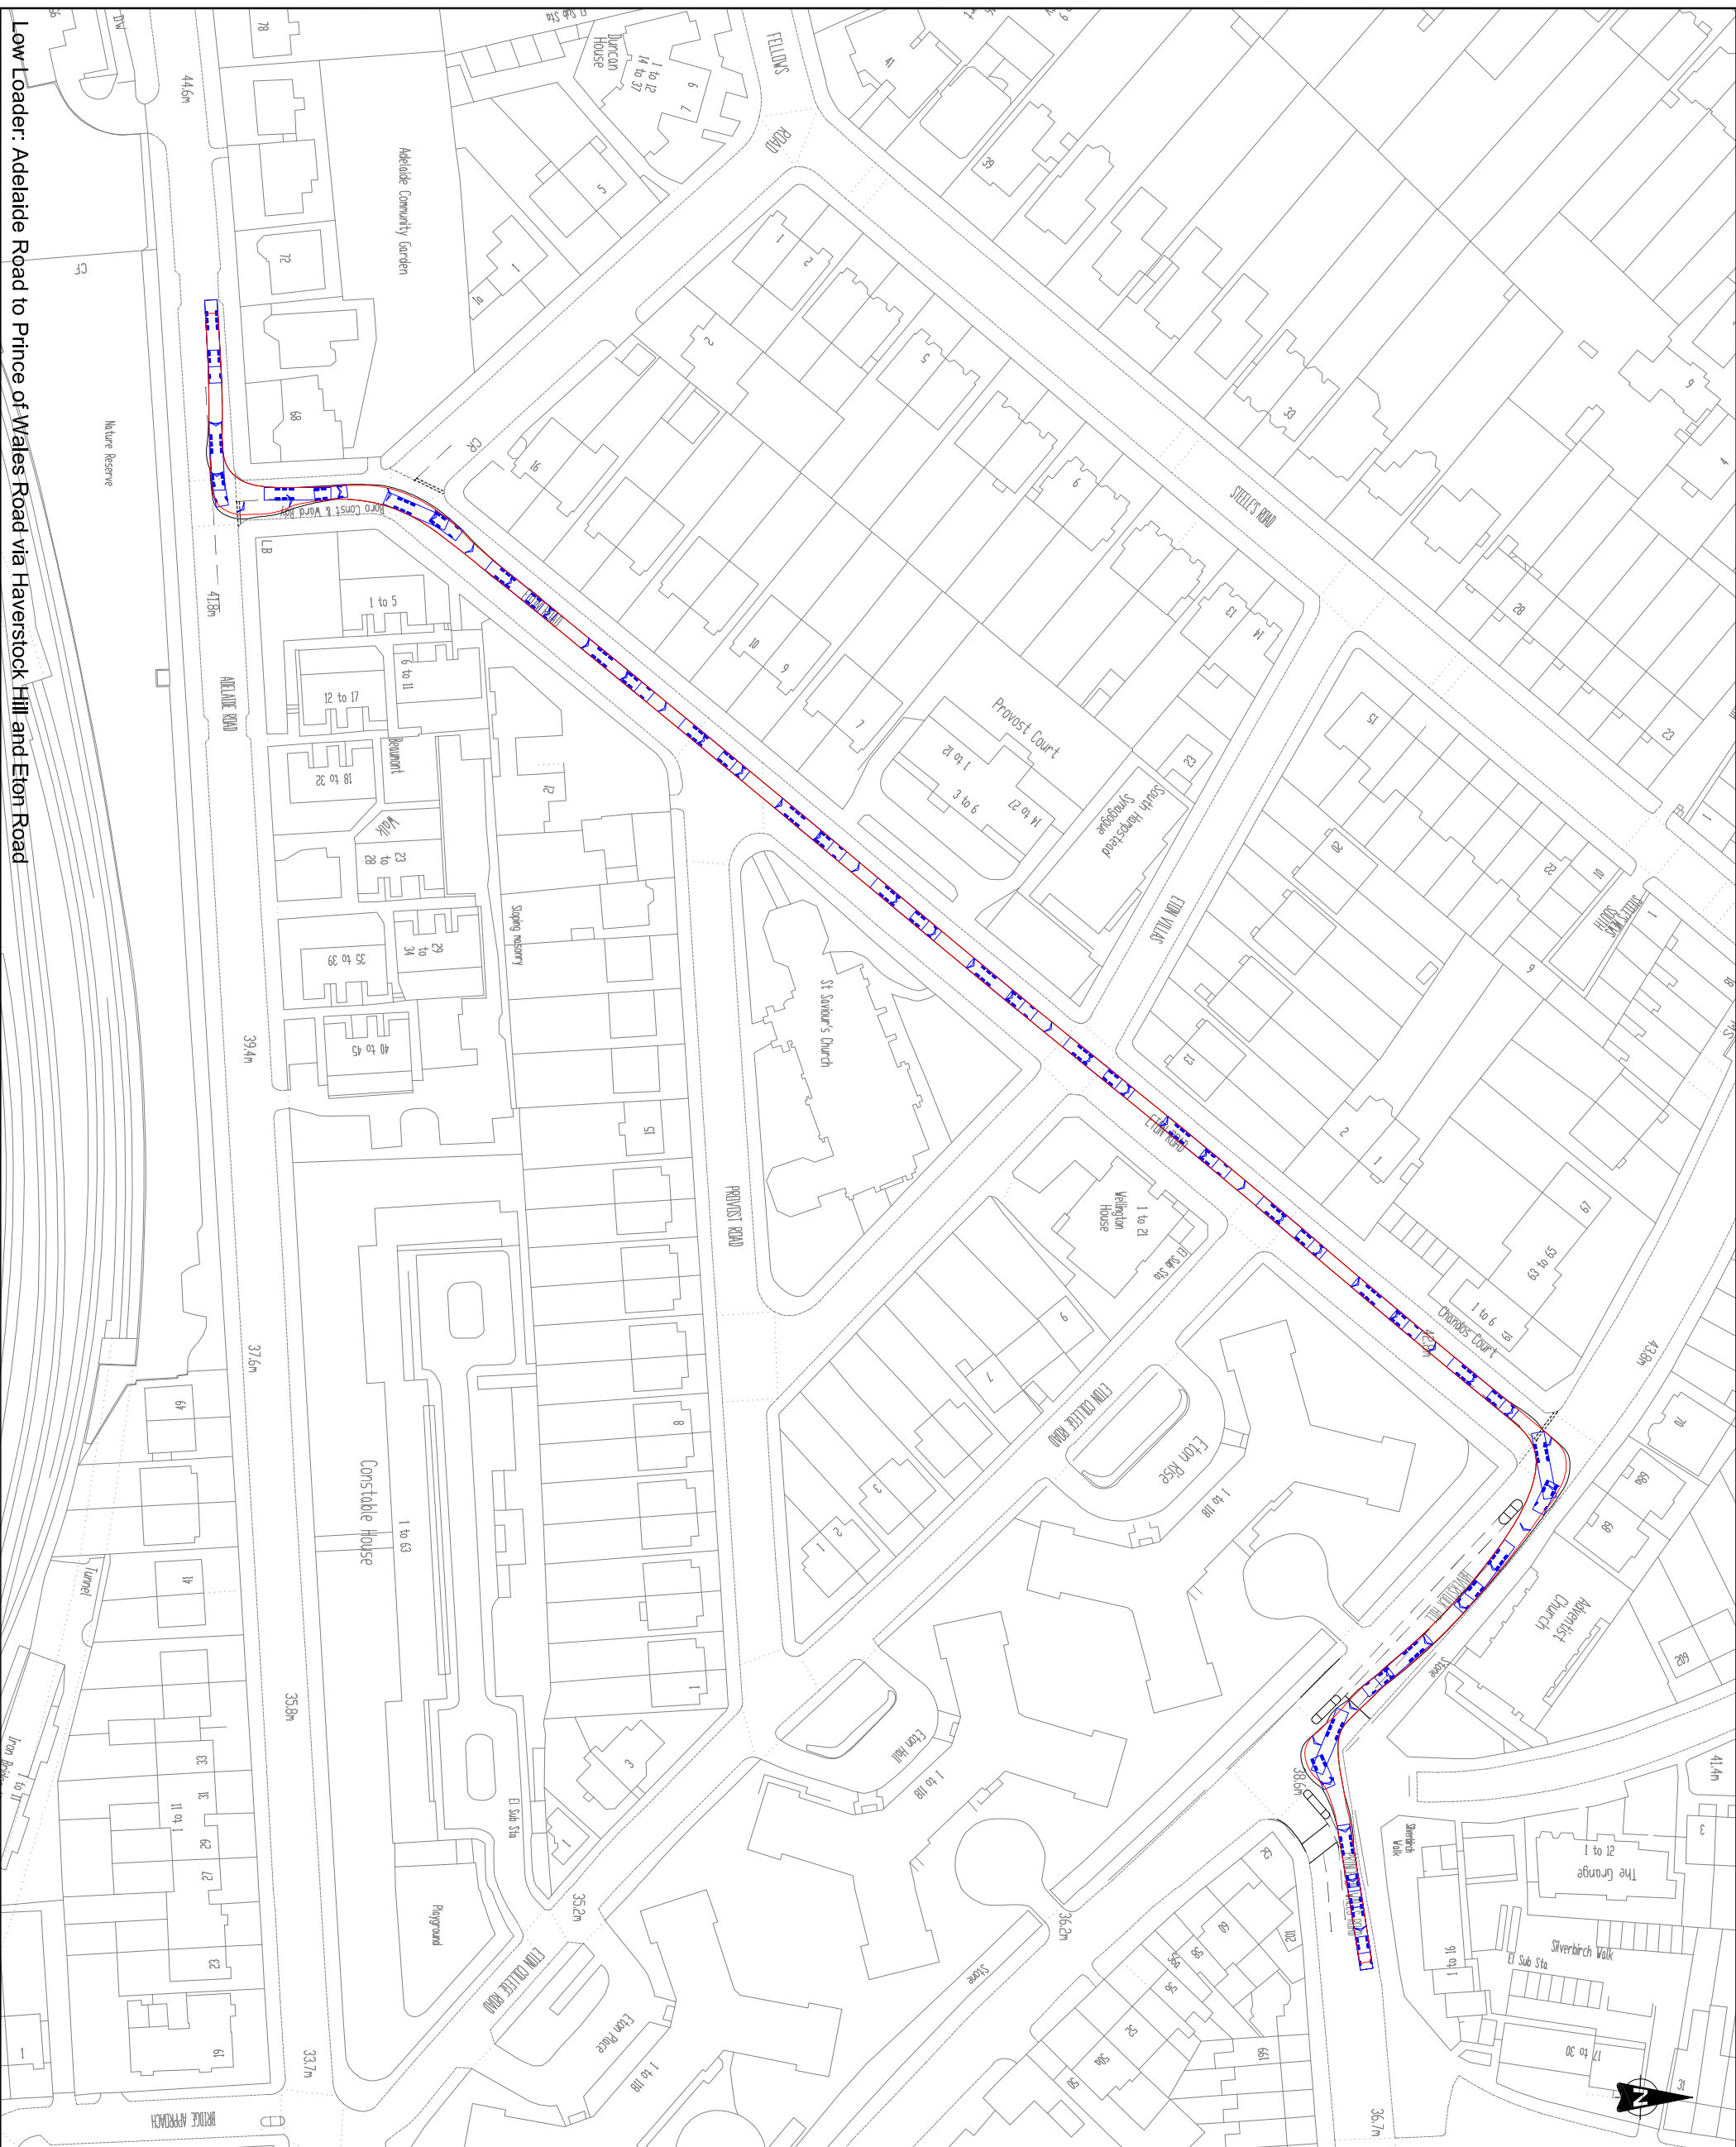


Low Loader: Adelaide Road to Prince of Wales Road via Haverstock Hill and Eton Road

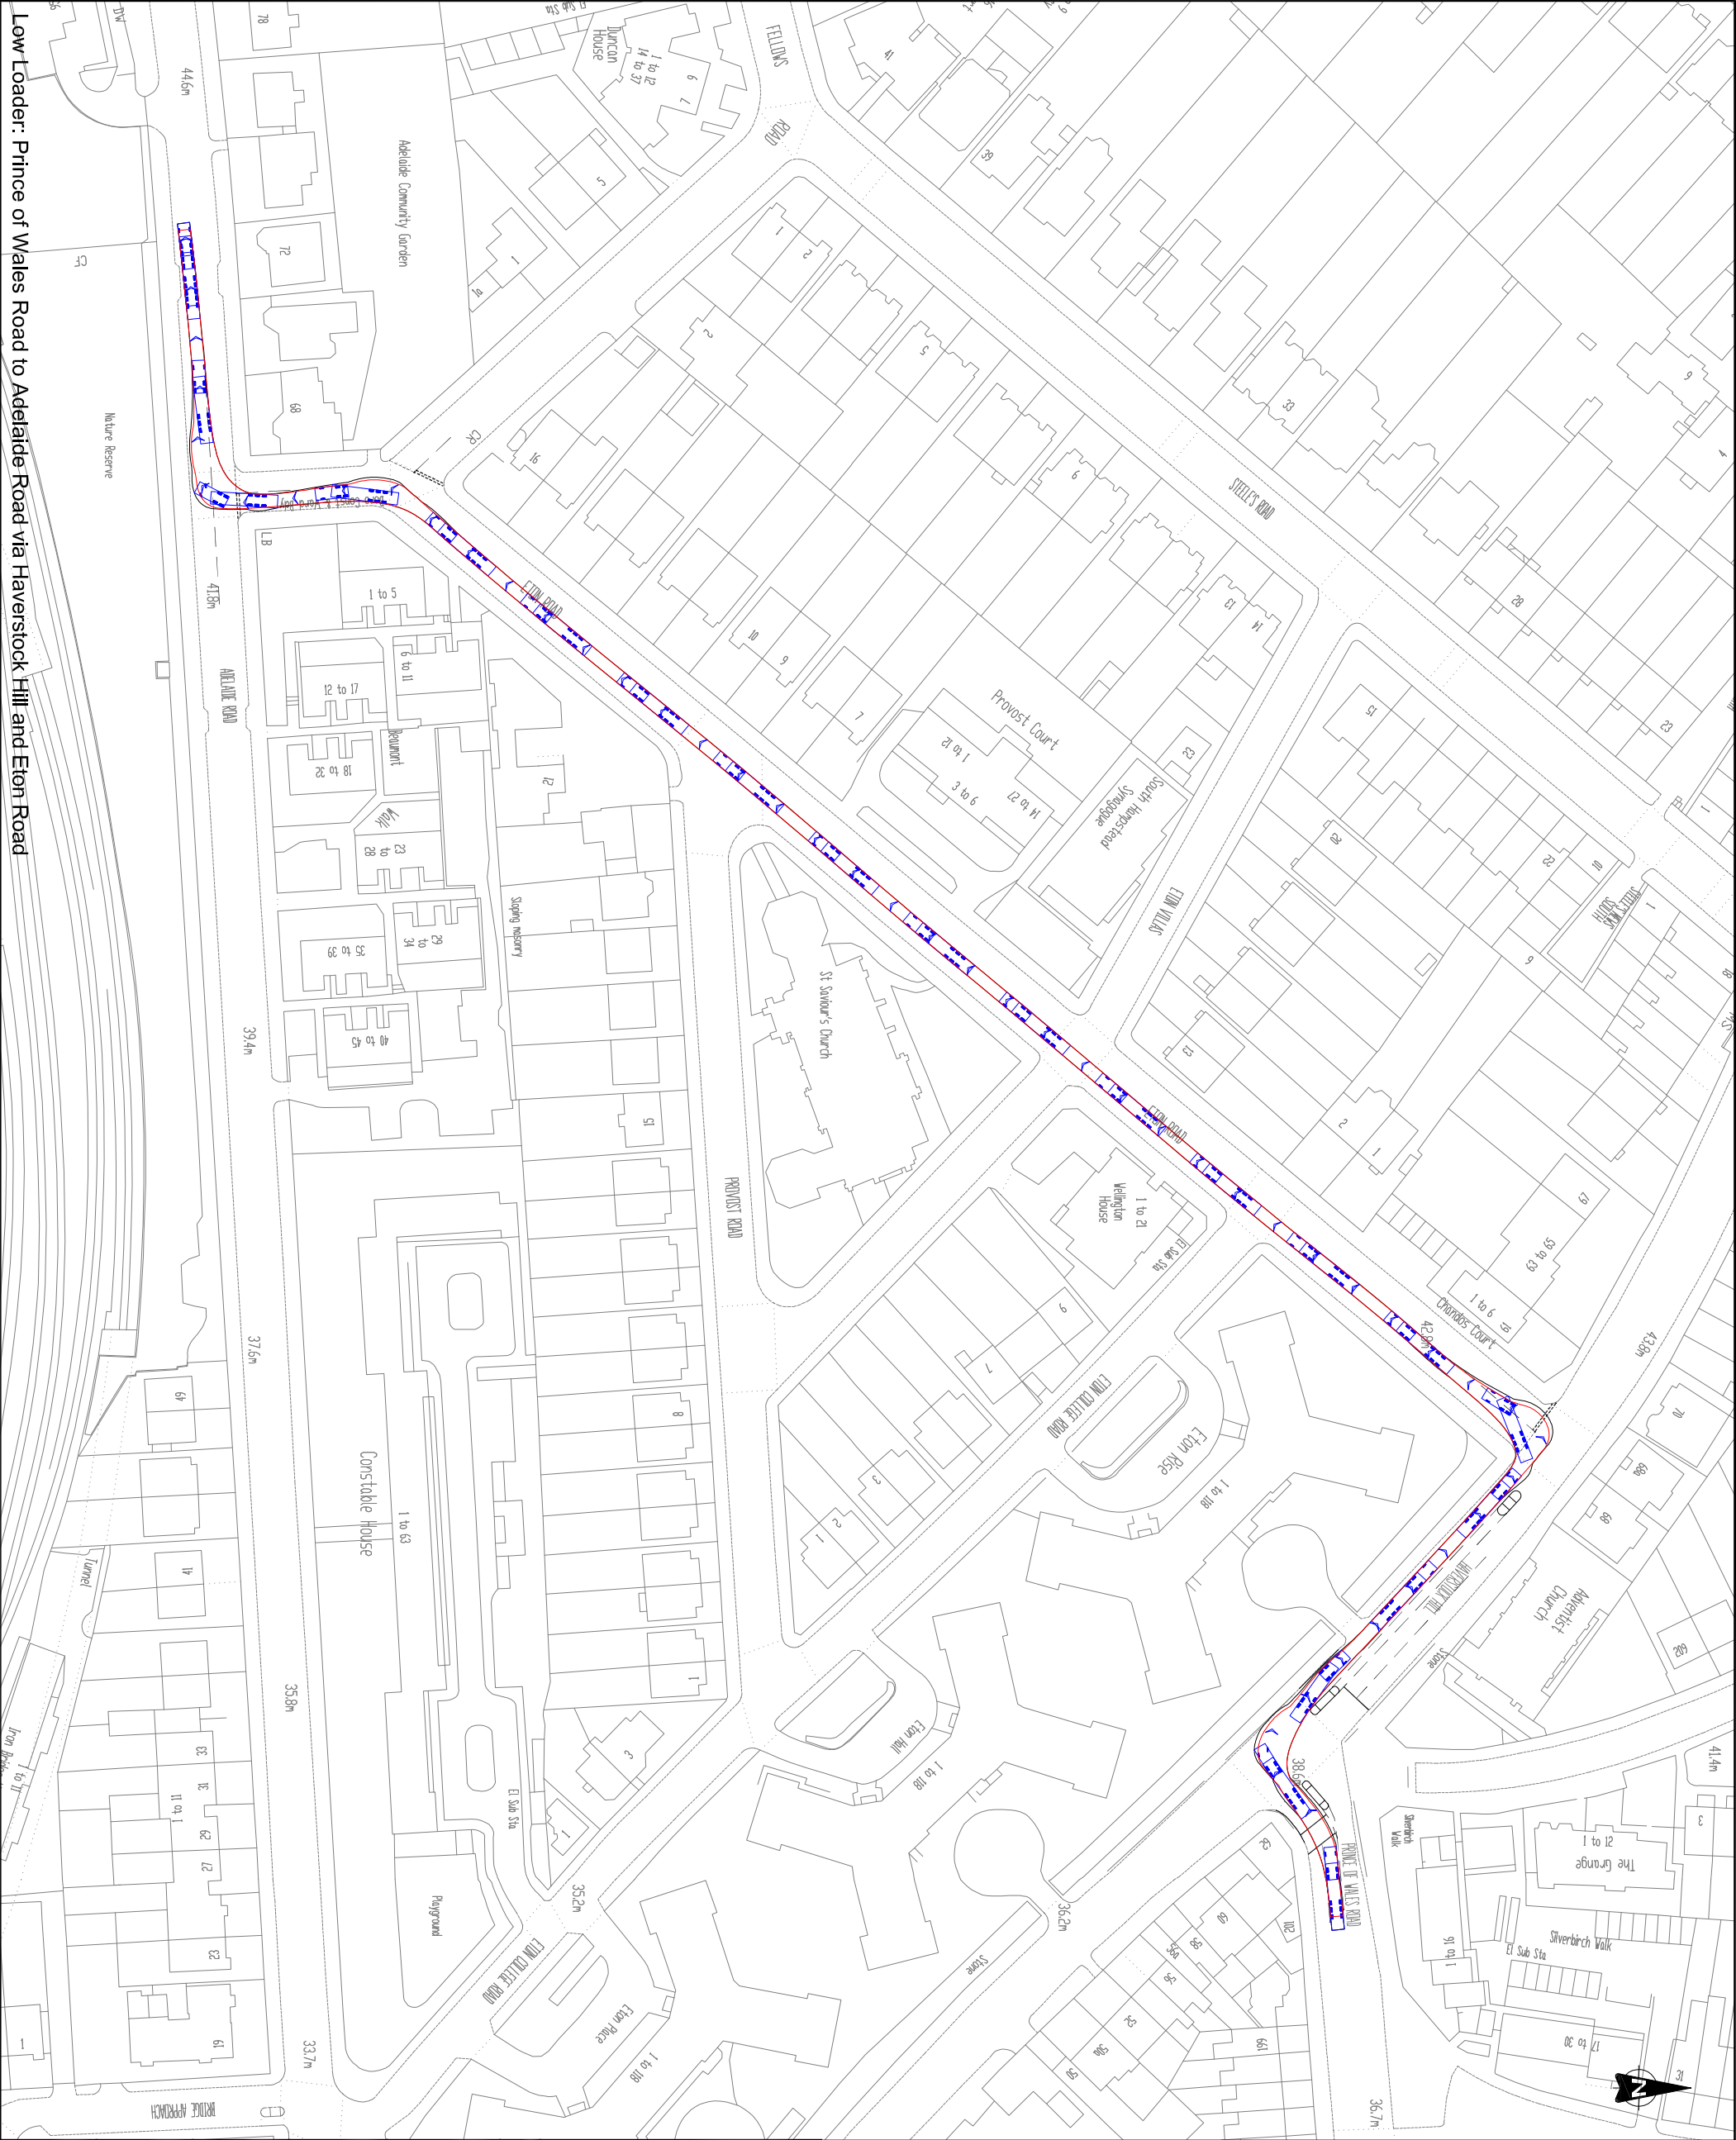

Low Loader: Prince of Wales Road to Adelaide Road via Haverstock Hill and Eton Road

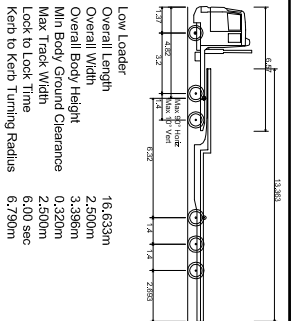

Project			
GOSPEL OAK INTEGRATED CONSTRUCTION MANAGEMENT PLAN			
Title			
VEHICLE SWEPT PATHS			
SHEET 11 OF 12			
Drawn	Checked	Approved	
JC	PW	KR	
Original dwg size	Date	Scale	
A3	03/10/13	1:1250	
Drawing Status	Drawing Number	Rev	
INFORMATION	ST14260/03/11		


Rev	Date	Revision details	Drawn	Checked	Approved
© This drawing is the property of JMP Consultants United and the information can only be reproduced with their prior permission.					
					
Provision House 75-77 Tottenham Street London EC3R 9AU					
T 0207 868 5239 E london@jmp.co.uk W www.jmp.co.uk					


DEVELOPING PROJECTS

GOSPEL OAK INTEGRATED CONSTRUCTION MANAGEMENT PLAN




Max legal articulated vehicle: Adelaide Road to Prince of Wales Road via Haverstock Hill and Elton Road

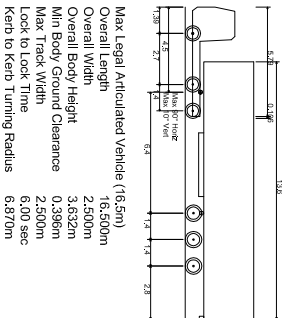




Rev.	Date	Revision details	Drawn	Checked	Approved
© This drawing is the property of JMP Consultants United and the information can only be reproduced with their prior permission.					
<div><div><div><div>Provident House</div><div>75 Abchurch Lane</div><div>London</div><div>EC4R 3AU</div></div></div><div><div>T 0207 868 5239</div><div>E london@jmp.co.uk</div><div>W www.jmp.co.uk</div></div></div>					
Client					
Developing Projects					
Project					
GOSPEL OAK INTEGRATED CONSTRUCTION MANAGEMENT PLAN					
Title					
VEHICLE SWEEP PATHS					
Sheet 10 of 12					
Drawn	JC	Checked	PW	Approved	KR
Original sig. size	A3	Date	03/10/13	Scale	1:1250
Drawing Status	INFORMATION				Rev.




Max legal articulated vehicle: Prince of Wales Road to Adelaide Road via Haverstock Hill and Eton Road

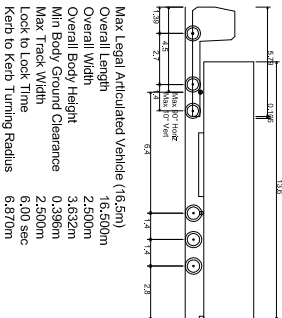


Rev.				Revision details				Drawn				Checked				Approved			
Date				Revision details				Drawn				Checked				Approved			
© This drawing is the property of JMP Consultants United and the information can only be reproduced with their prior permission.				Project				Title				Drawing Status				Drawing Number			
JMP				GOSPEL OAK INTEGRATED CONSTRUCTION MANAGEMENT PLAN				VEHICLE SWEEP PATHS				SHEET 9 OF 12				JC			
Provost House 75-77 Provost Street EC3R 9AU T 0207 868 5239 E london@jmp.co.uk W www.jmp.co.uk				Client				Developing Projects				Original sig. size				A3			
Date				Checked				Date				Scale				03/10/13			
Date				Approved				Scale				1:1250				ST14260/03/09			
Drawing Status				Information				Rev.				Rev.				Rev.			

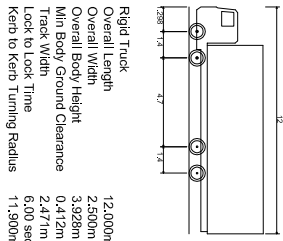
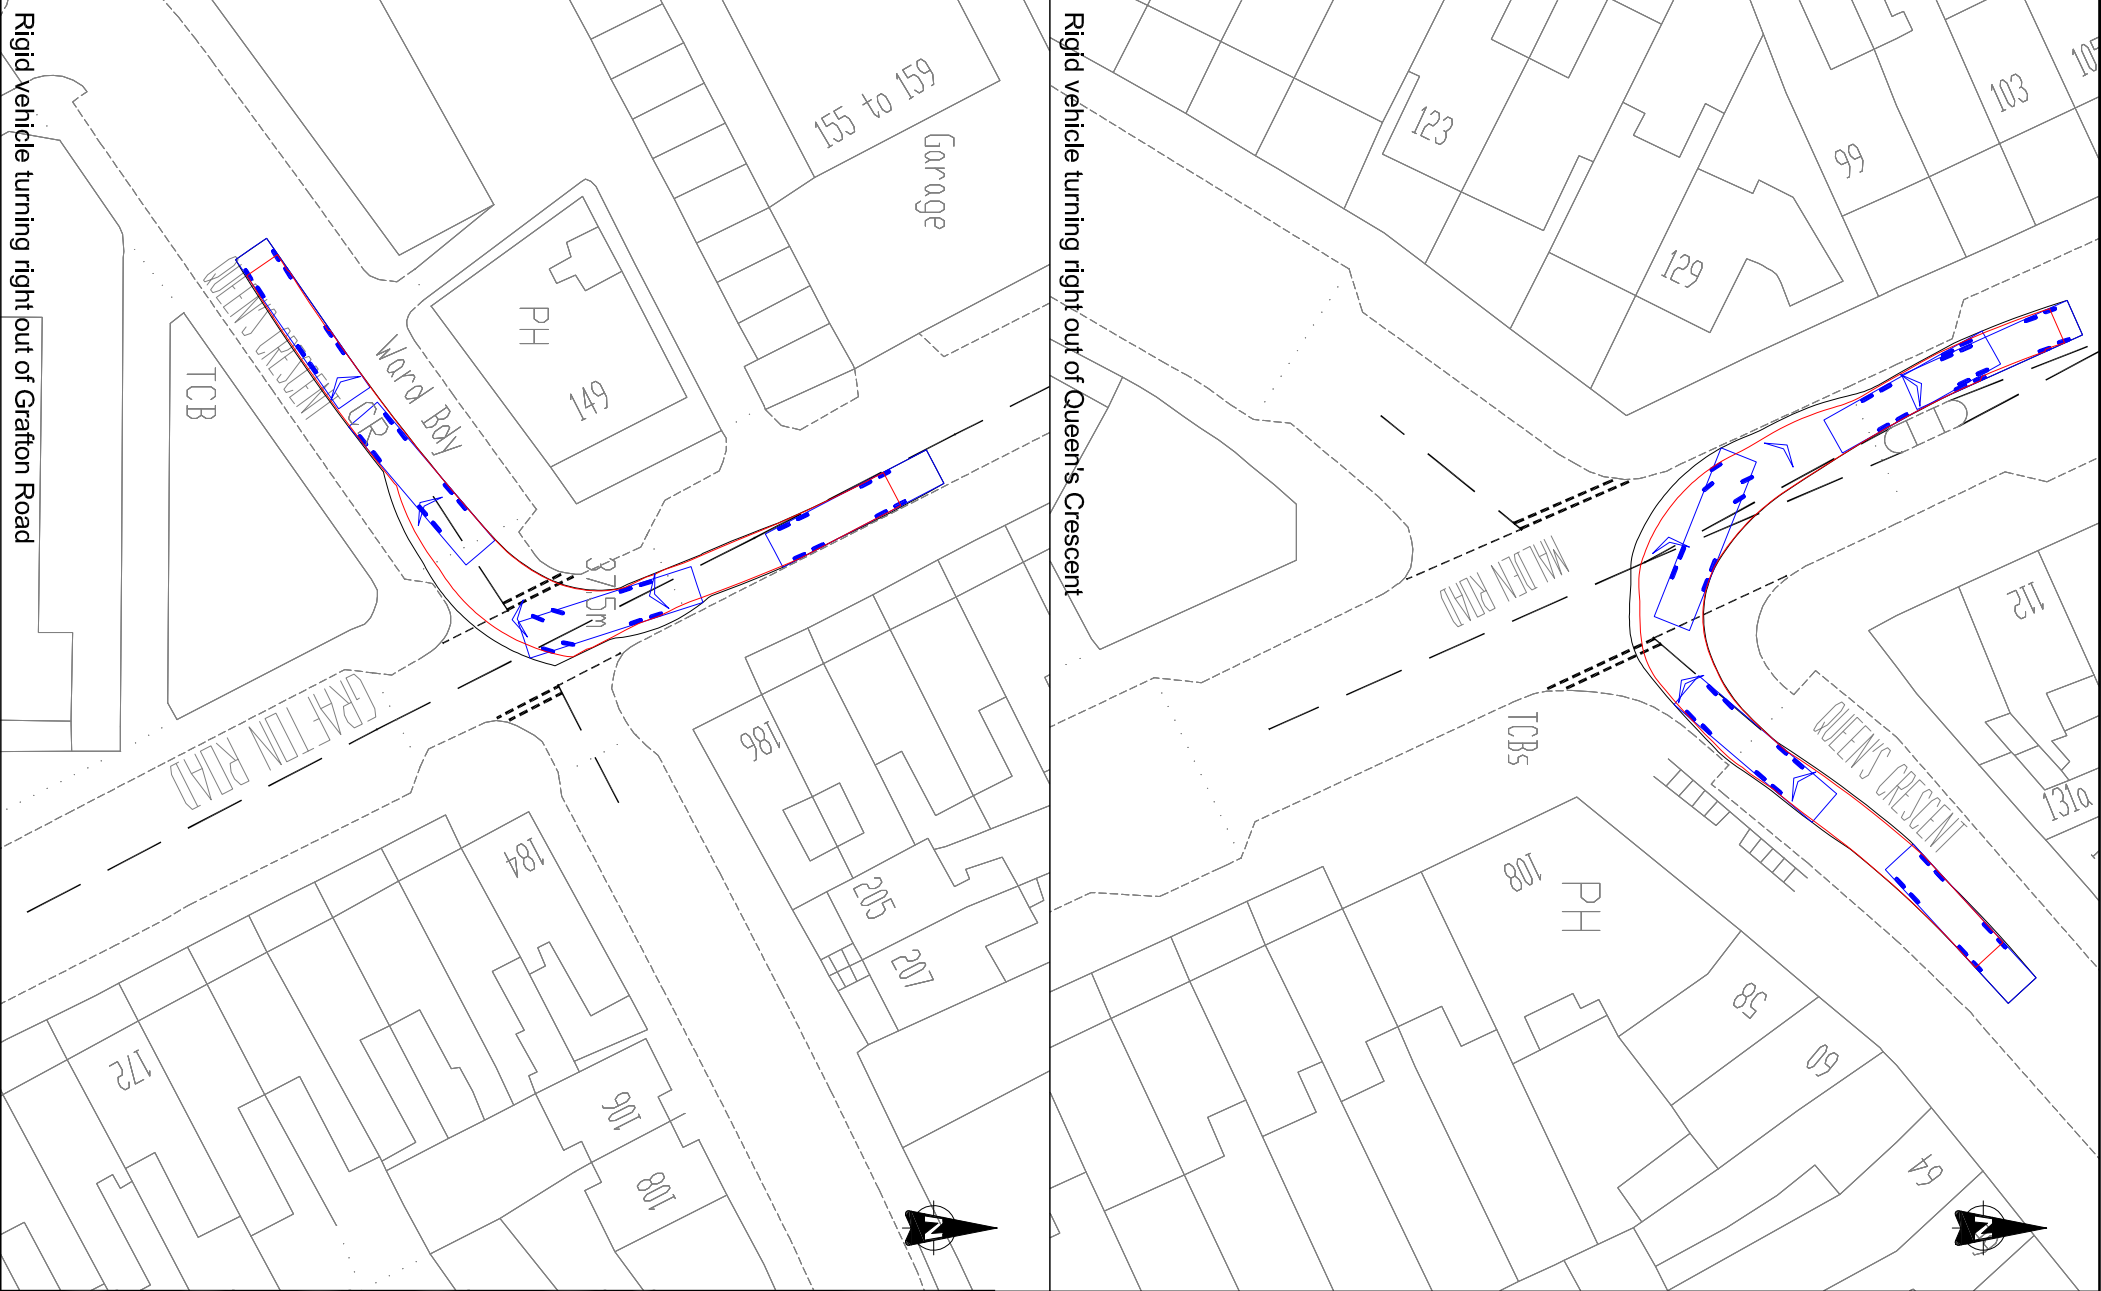
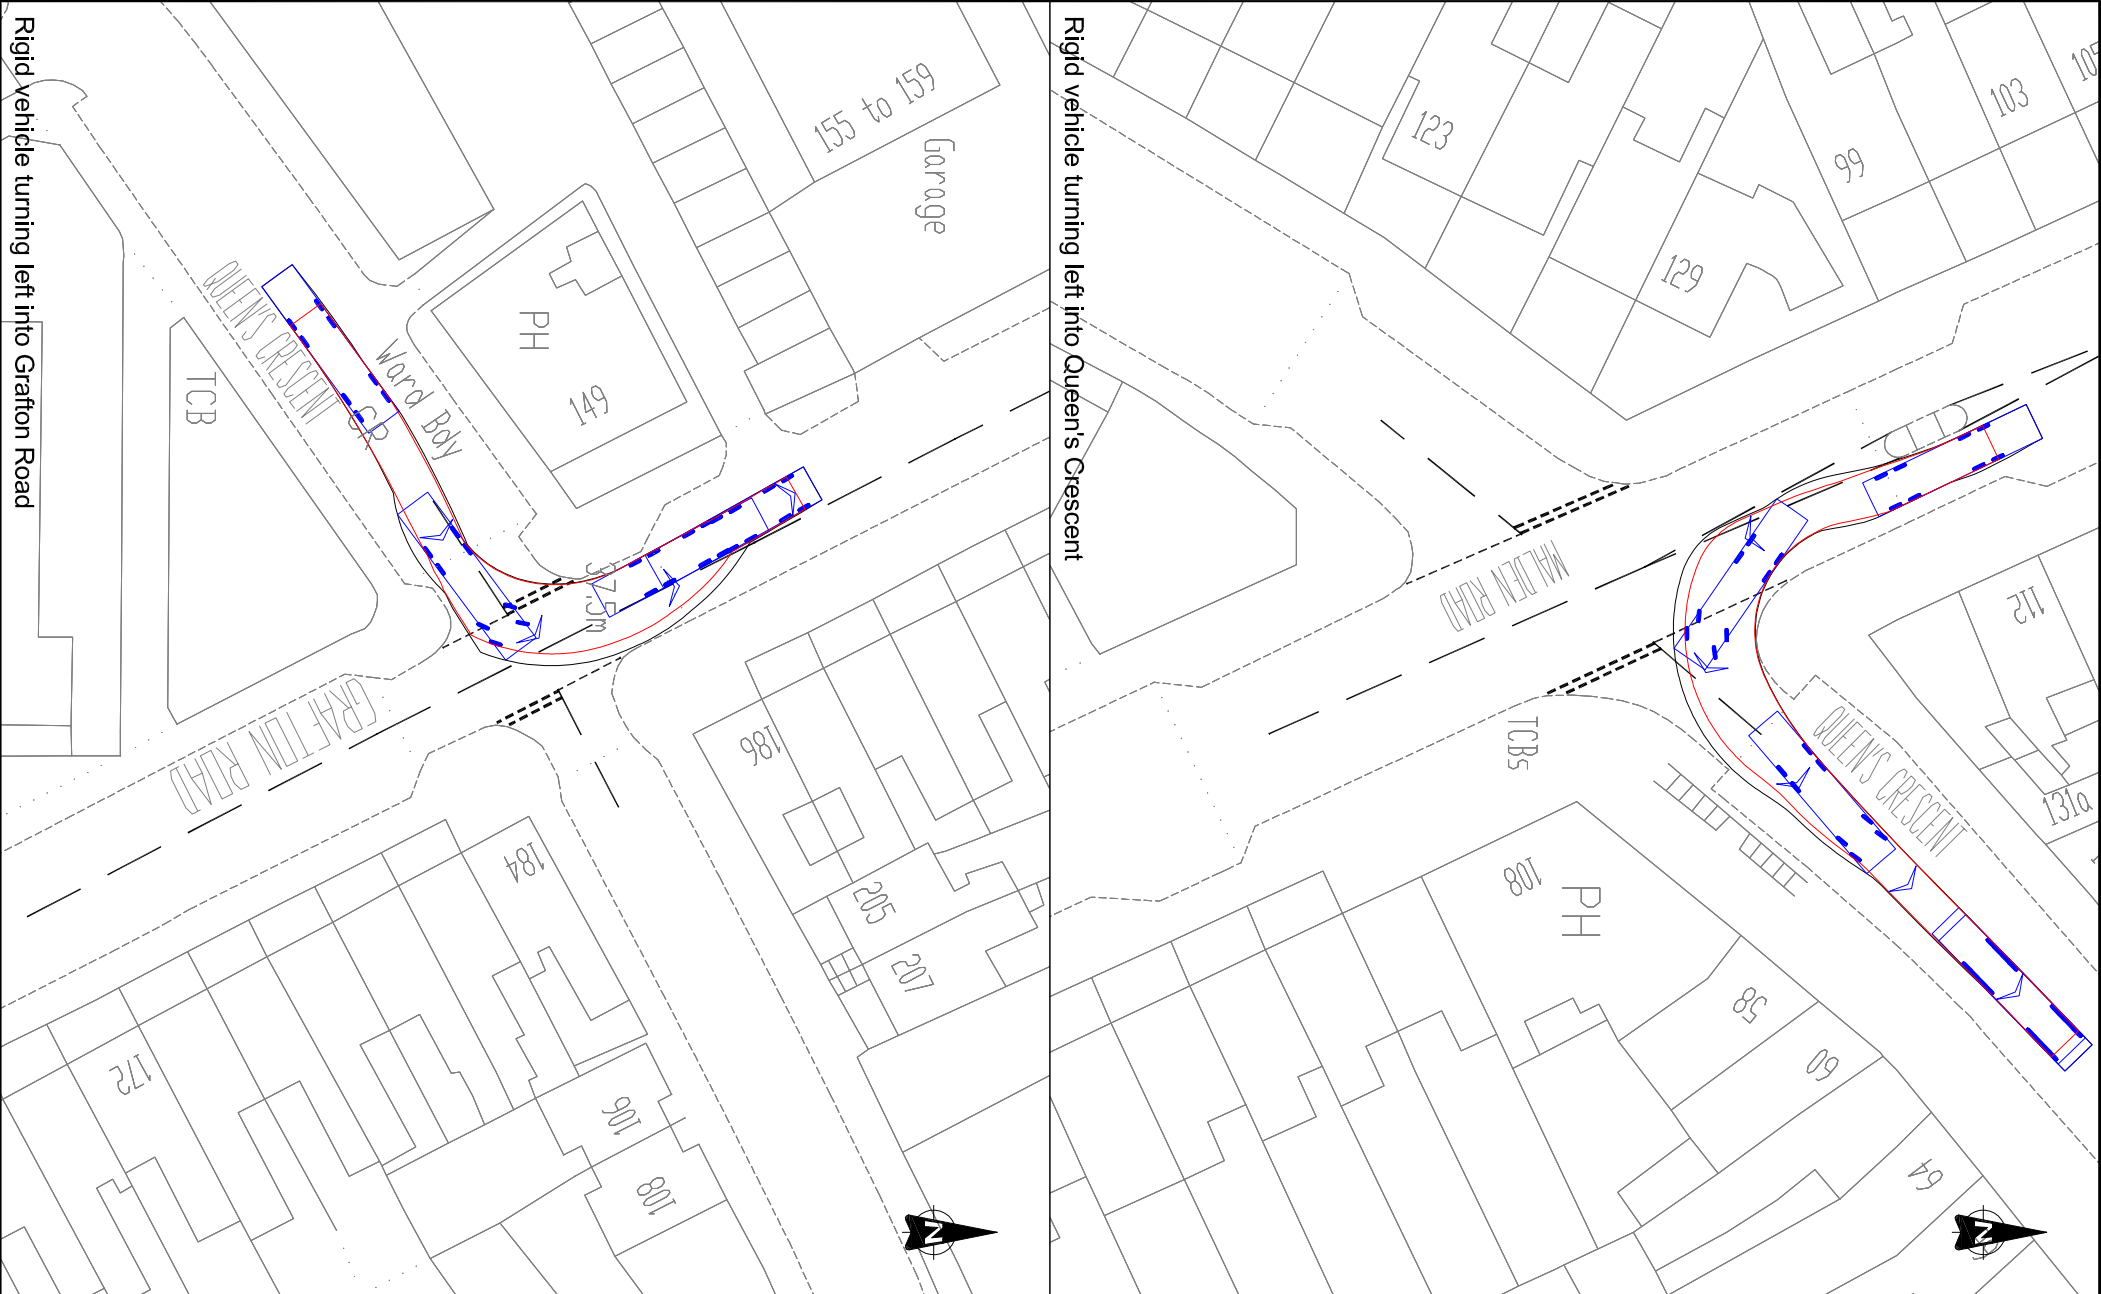


Rev.	Date	Revision details	Drawn	Checked	Approved
© This drawing is the property of JMP Consultants Limited and the information can only be reproduced with their prior permission.					
					
Provident House 100 Portland Street London EC2R 9AU T 0207 868 5239 E london@jmp.co.uk W www.jmp.co.uk					
Client					
DEVELOPING PROJECTS					
Project					
GOSPEL OAK INTEGRATED CONSTRUCTION MANAGEMENT PLAN					
Title					
VEHICLE SWEEP PATHS					
SHEET 8 OF 12					
Drawn	Checked	PW	Approved	KR	
Original sig. size	Date	03/10/13	Scale	1:500	
Drawing Status	Drawing Number	ST14260/03/08	Rev.	-	
INFORMATION					

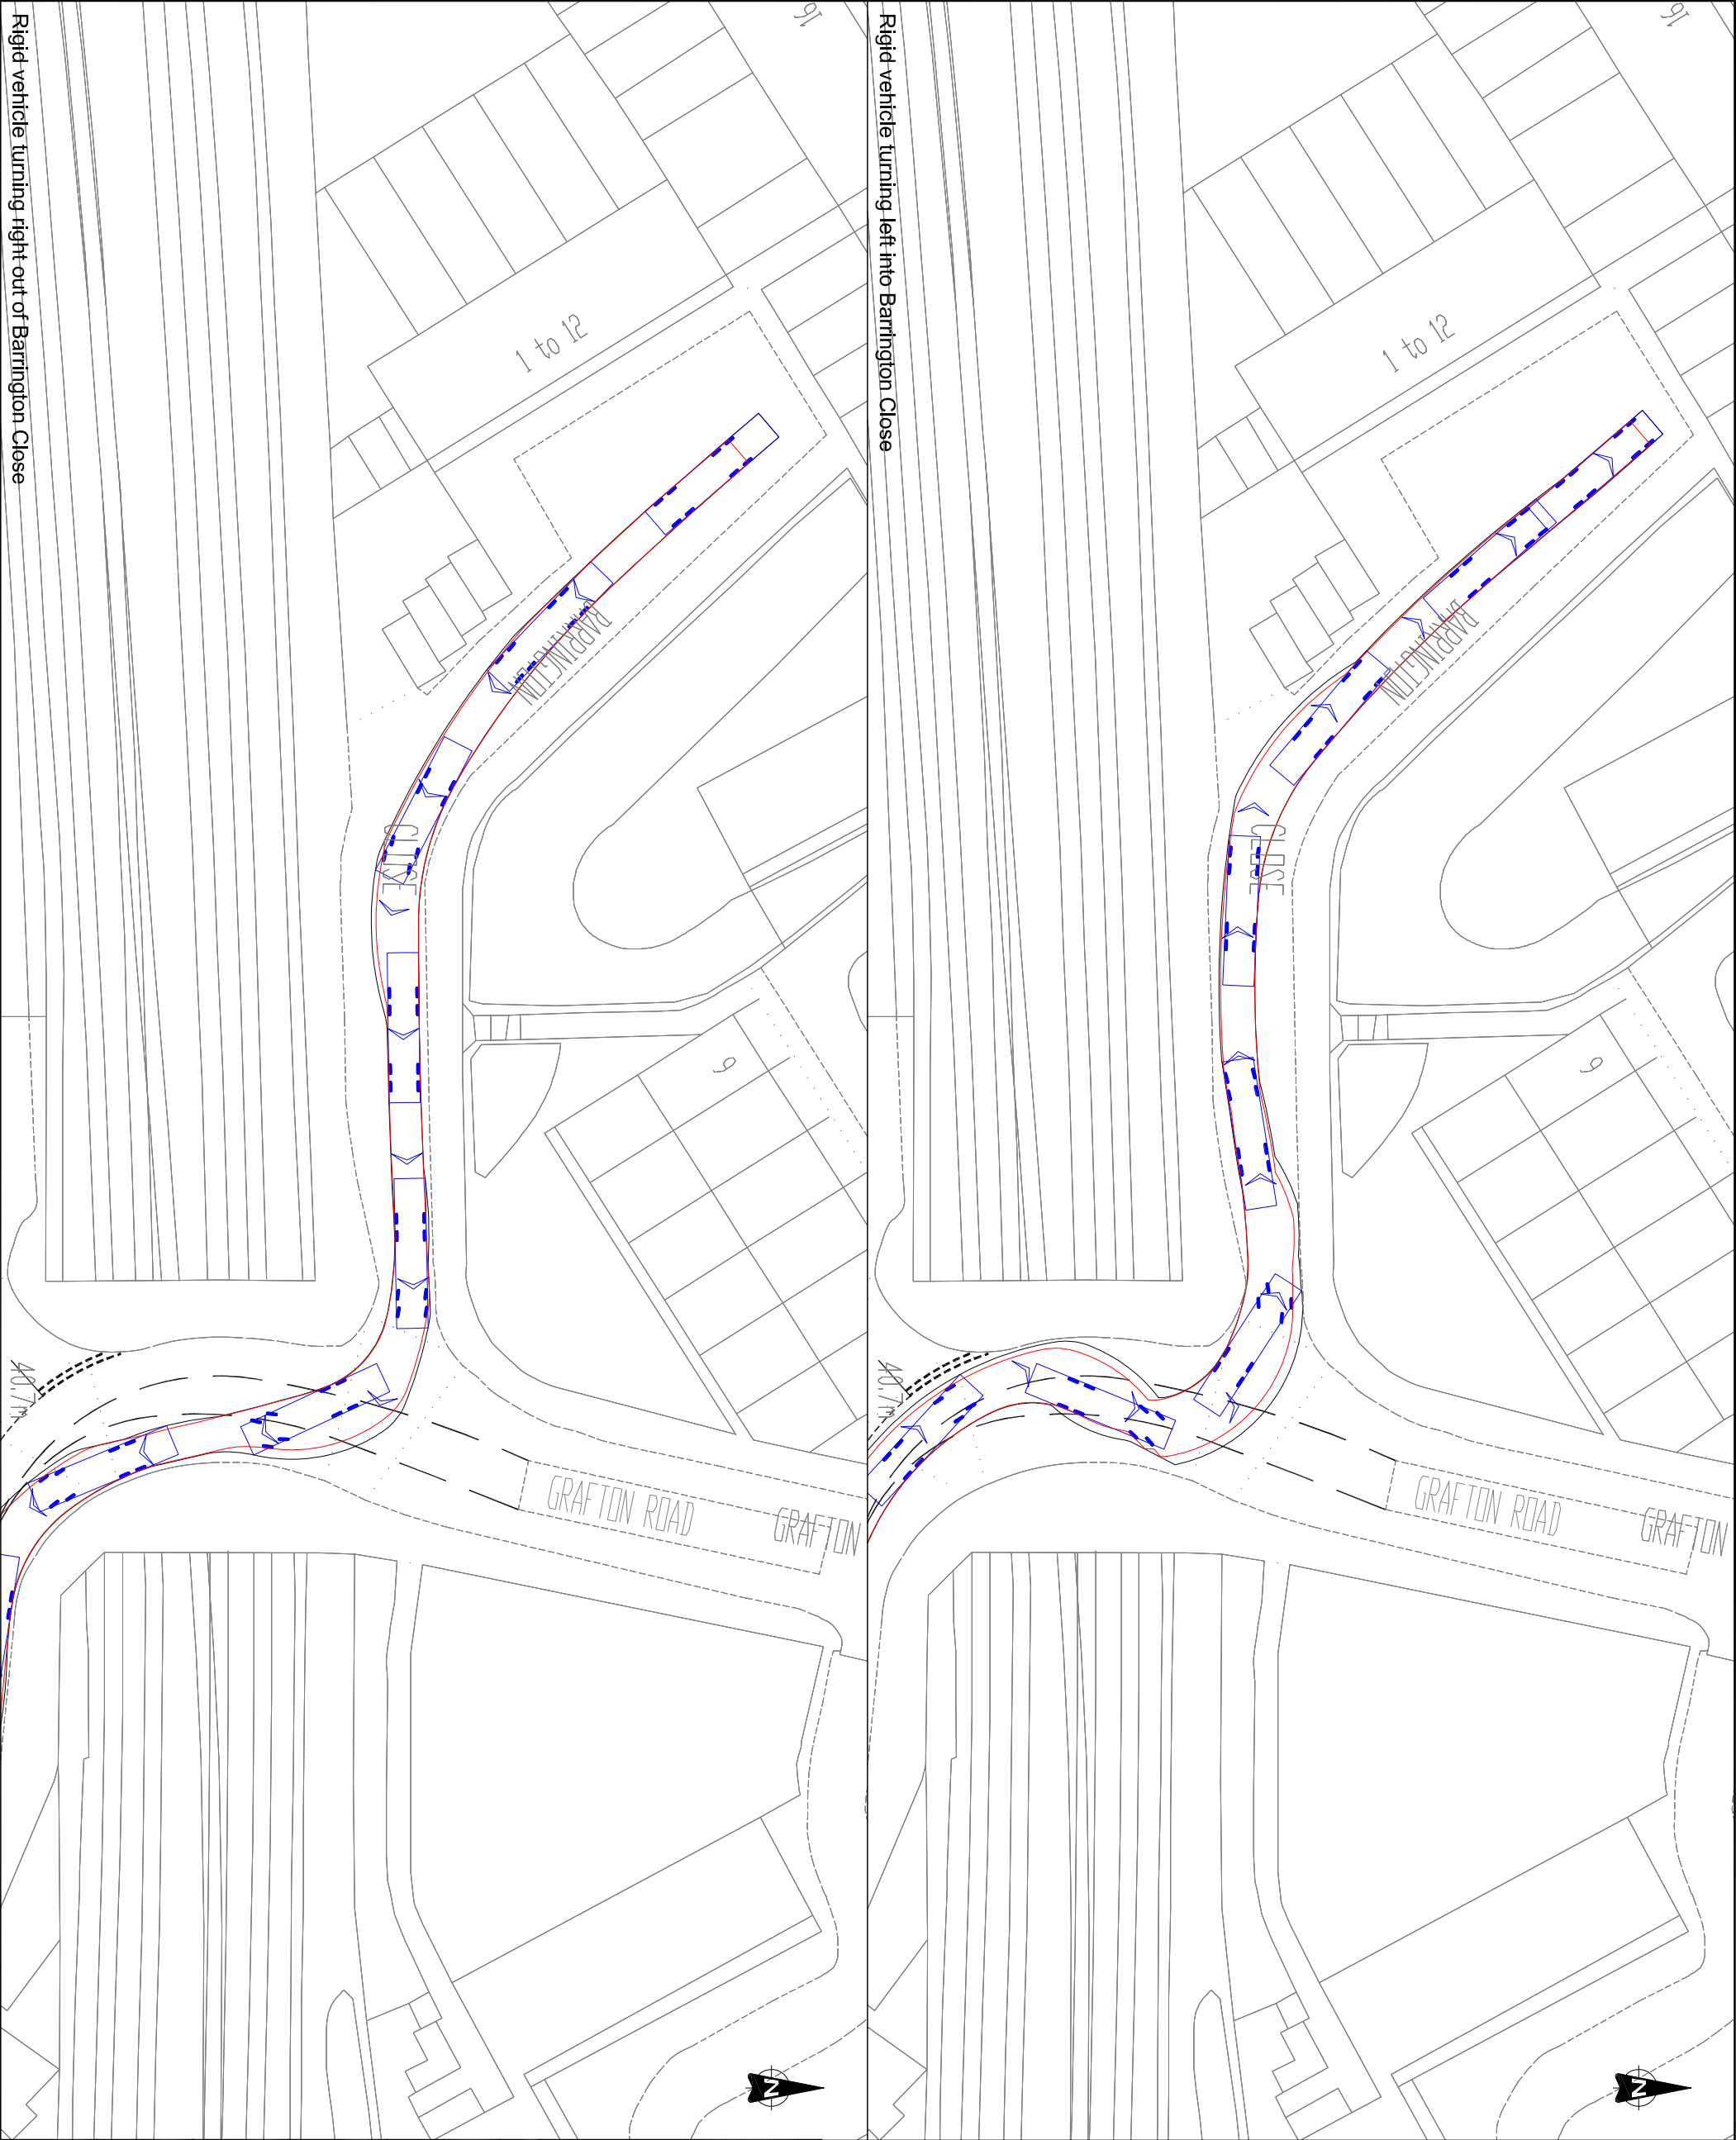


Rigid Truck
Overall Length 12.000m
Overall Width 2.500m
Overall Body Height 3.528m
Min Body Ground Clearance 0.412m
Track Width 2.471m
Lock to Lock Time 6.00 sec
Kerb to Kerb Turning Radius 11.500m


Rev.	Date	Revision details	Drawn	Checked	Approved
© This drawing is the property of JMP Consultants Limited and the information can only be reproduced with their prior permission.					
 <div>Portland House 15 Portland Street London EC3R 9AU T 0207 868 5239 E london@jmp.co.uk W www.jmp.co.uk</div>					
Client					
Developing Projects					
Project					
GOSPEL OAK INTEGRATED CONSTRUCTION MANAGEMENT PLAN					
Title					
VEHICLE SWEEP PATHS					
SHEET 6 OF 12					
Drawn	Checked	Approved			
JC	PW	KR			
Original a3 size	Date	Scale			
A3	03/10/13	1:500			
Drawing Status		Drawing Number			
INFORMATION		ST14260/03/06			

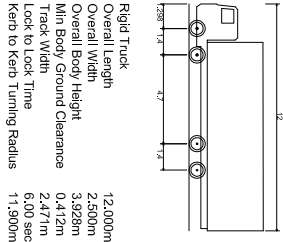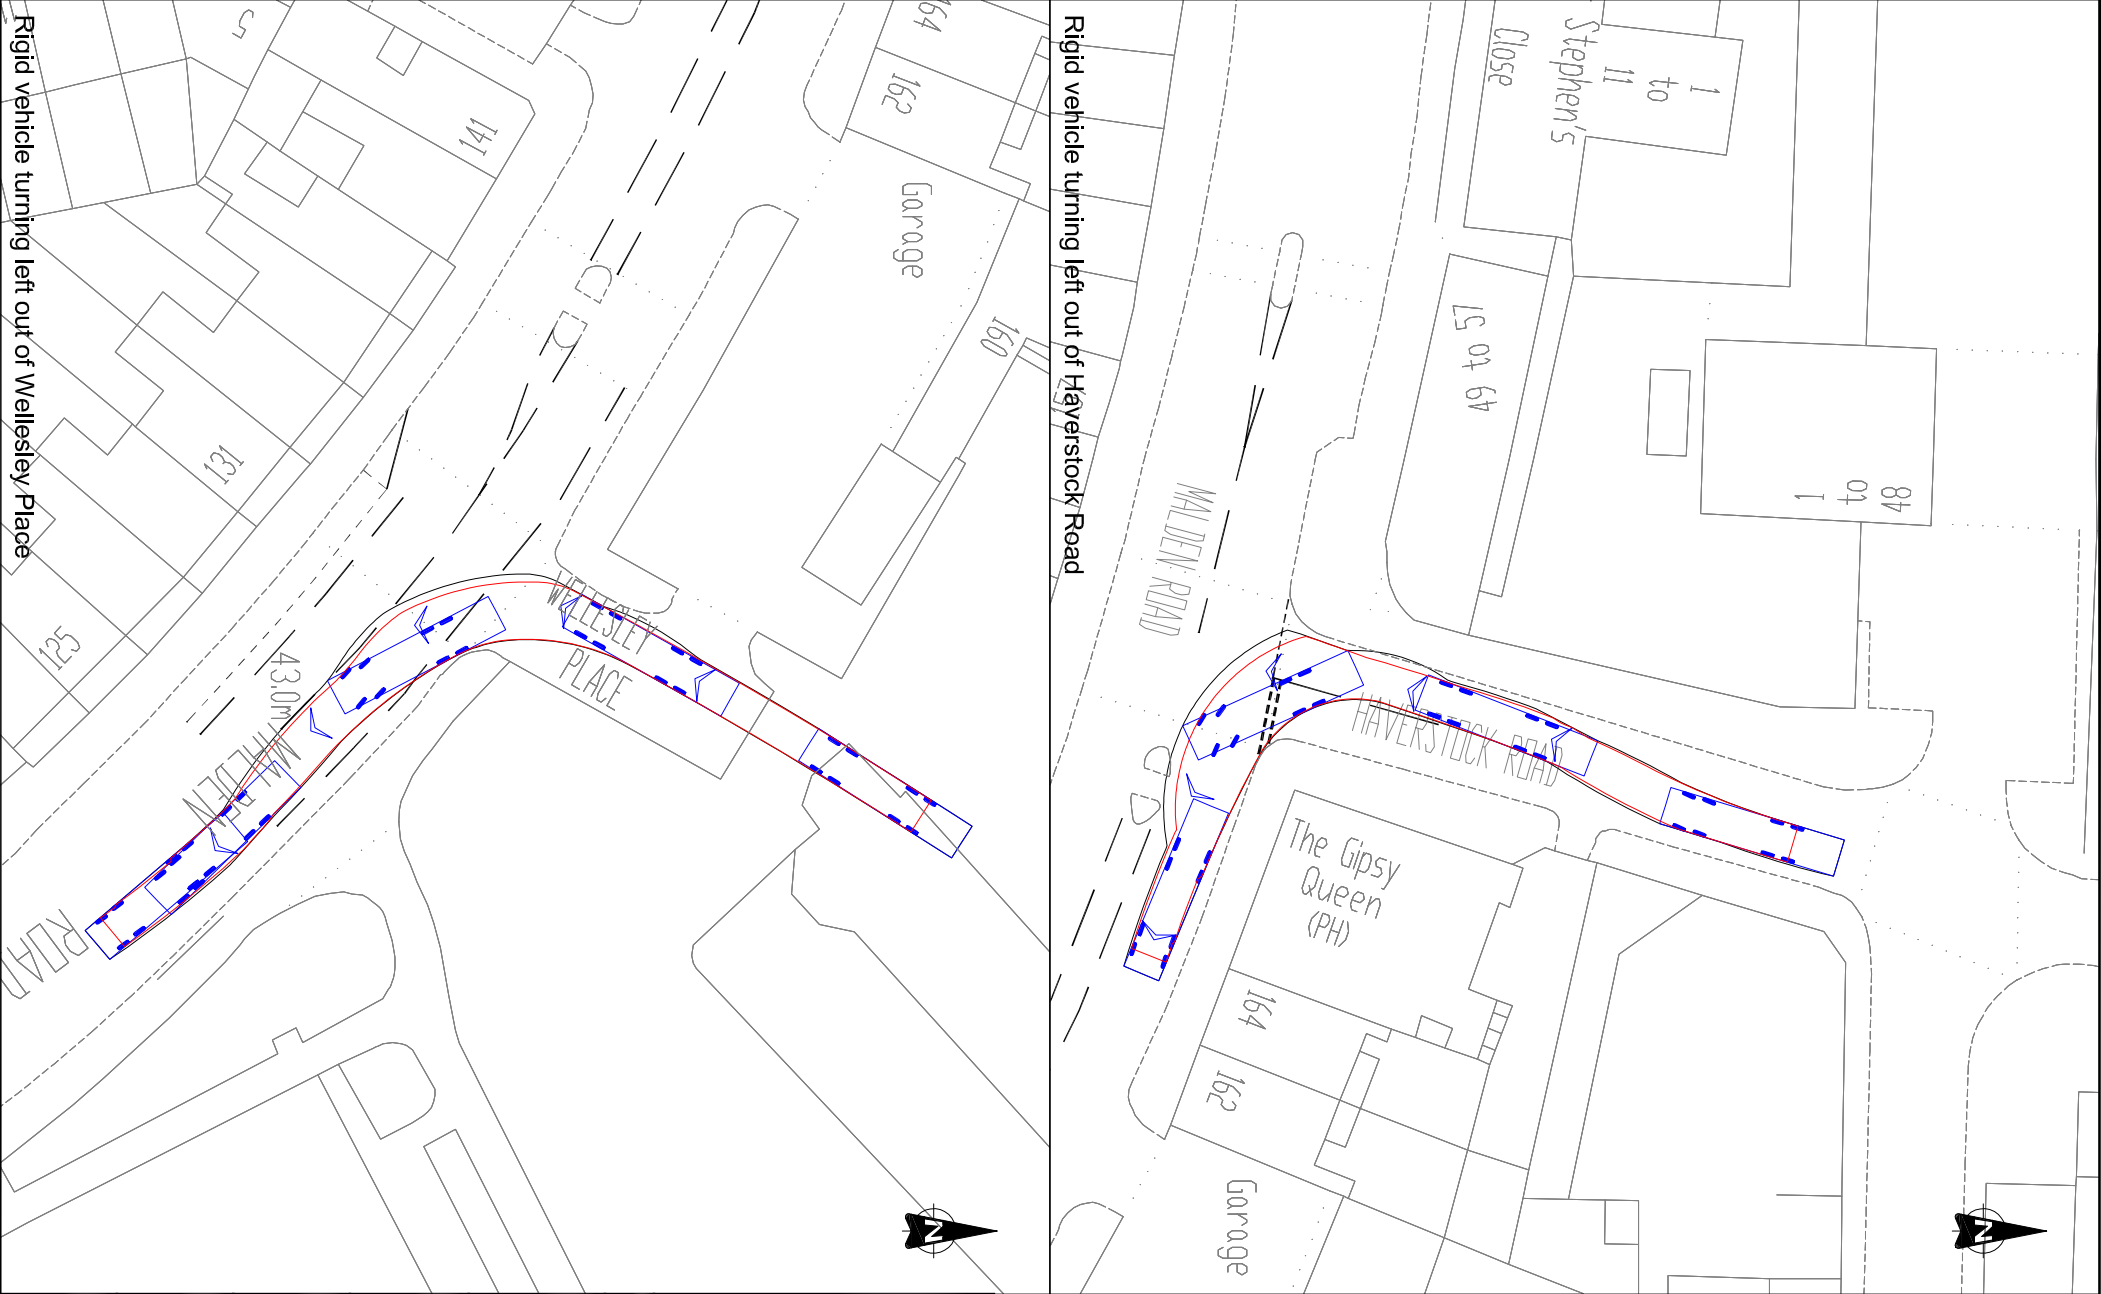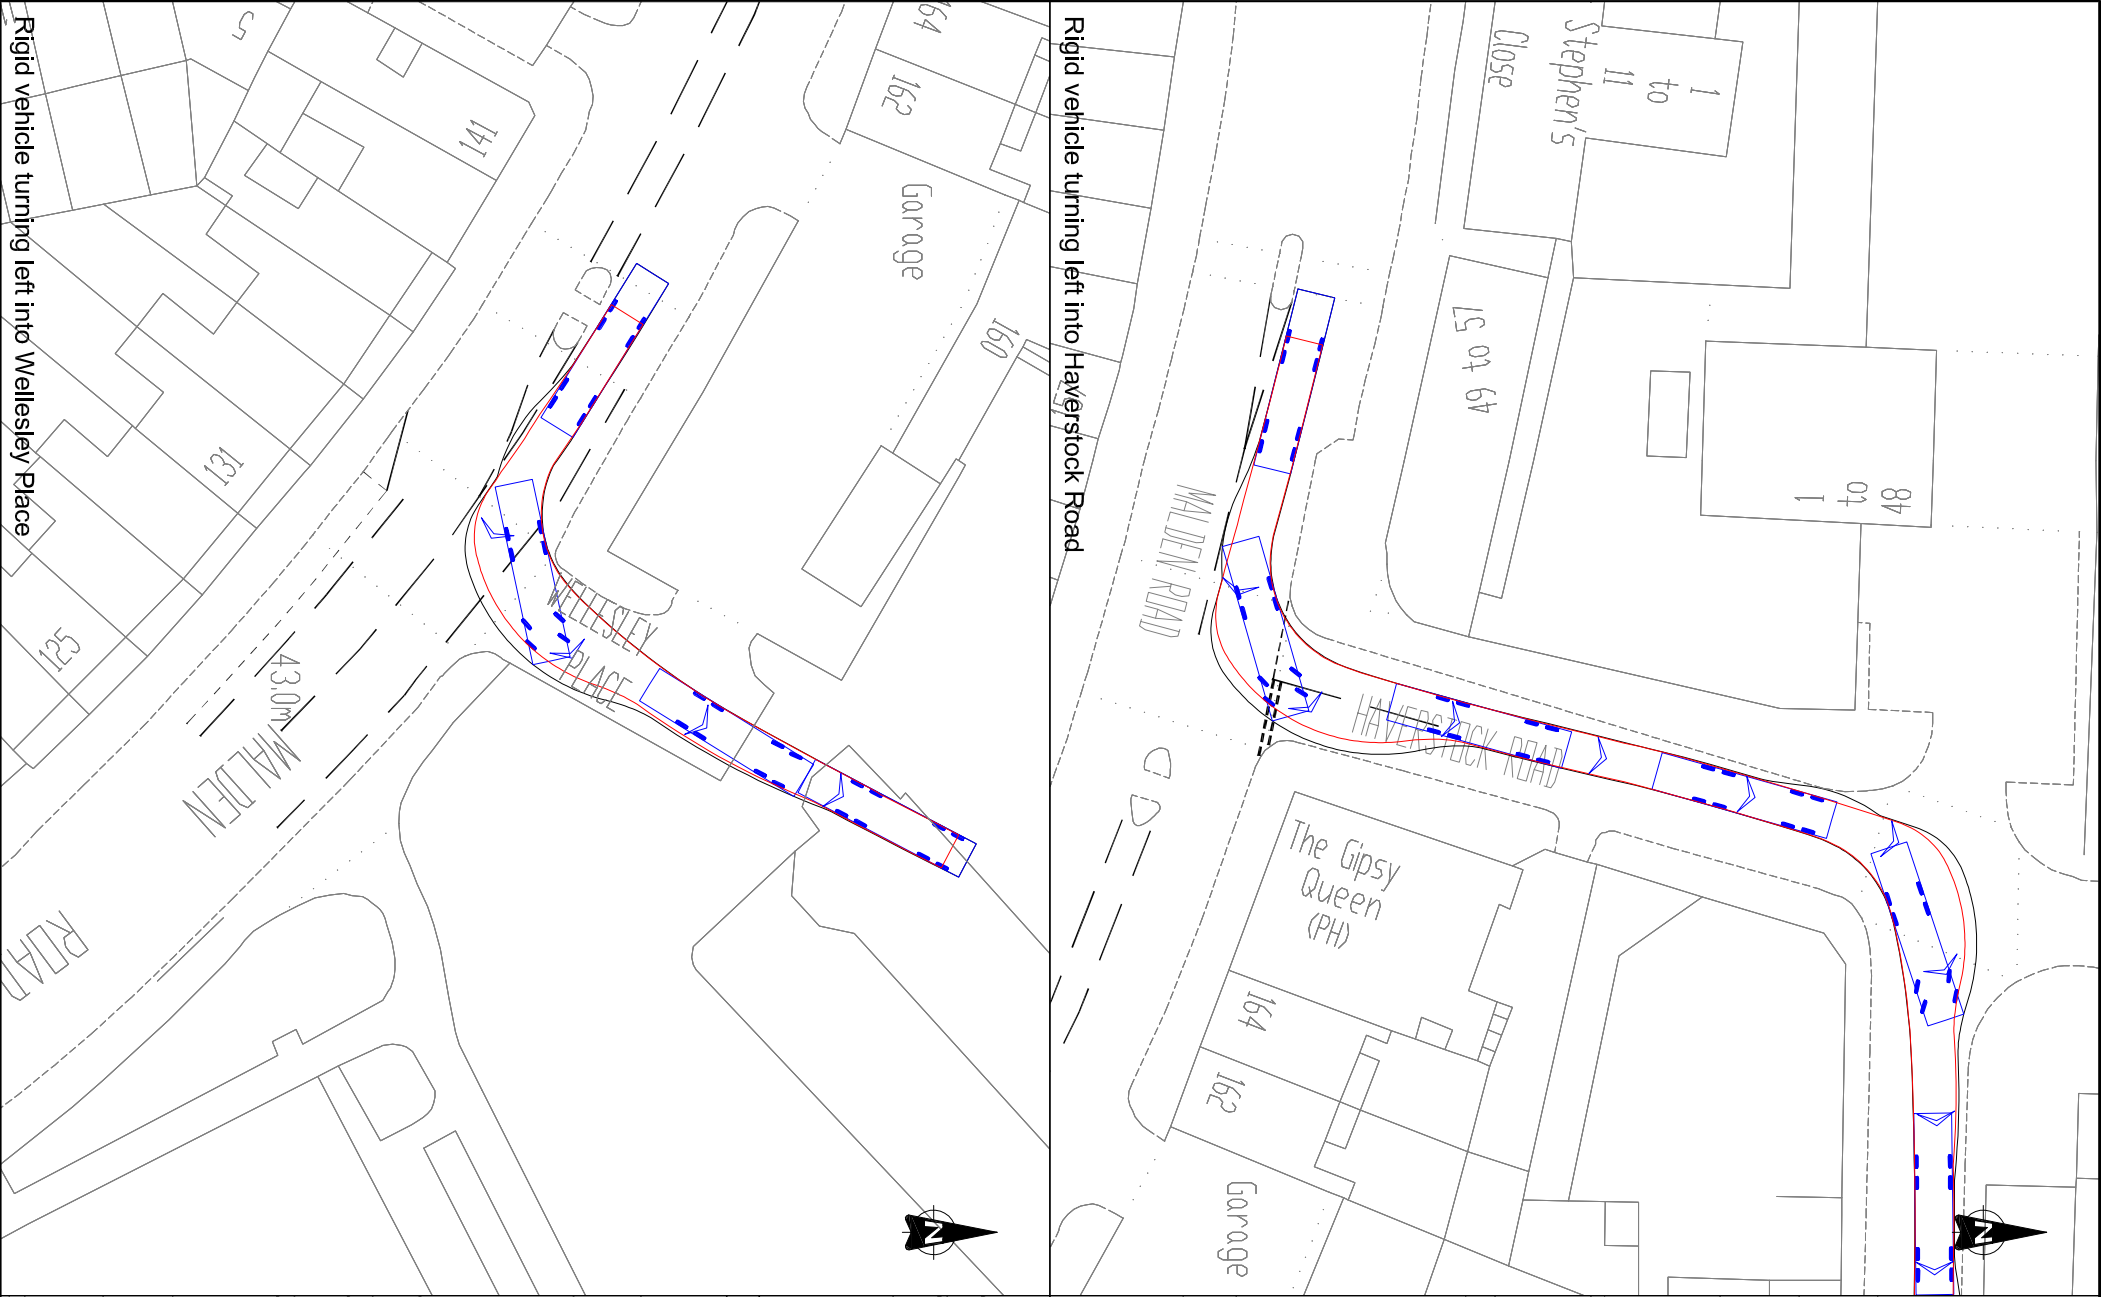


Rev.	Date	Revision details	Drawn	Checked	Approved				
© This drawing is the property of JMP Consultants Limited and the information can only be reproduced with their prior permission.									
			<div>Provident House 100 Tottenham Court Street London EC2R 9AU T 0207 868 5239 E london@jmp.co.uk W www.jmp.co.uk</div>						
Client									
DEVELOPING PROJECTS									
Project									
GOSPEL OAK INTEGRATED CONSTRUCTION MANAGEMENT PLAN									
Title									
VEHICLE SWEEP PATHS									
SHEET 5 OF 12									
Drawn	JC	Checked	PW	Approved	KR				
Original sig. size	A3	Date	03/10/13	Scale	1:500				
Drawing Status	INFORMATION		Drawing Number	ST14260/03/05			Rev.	-	

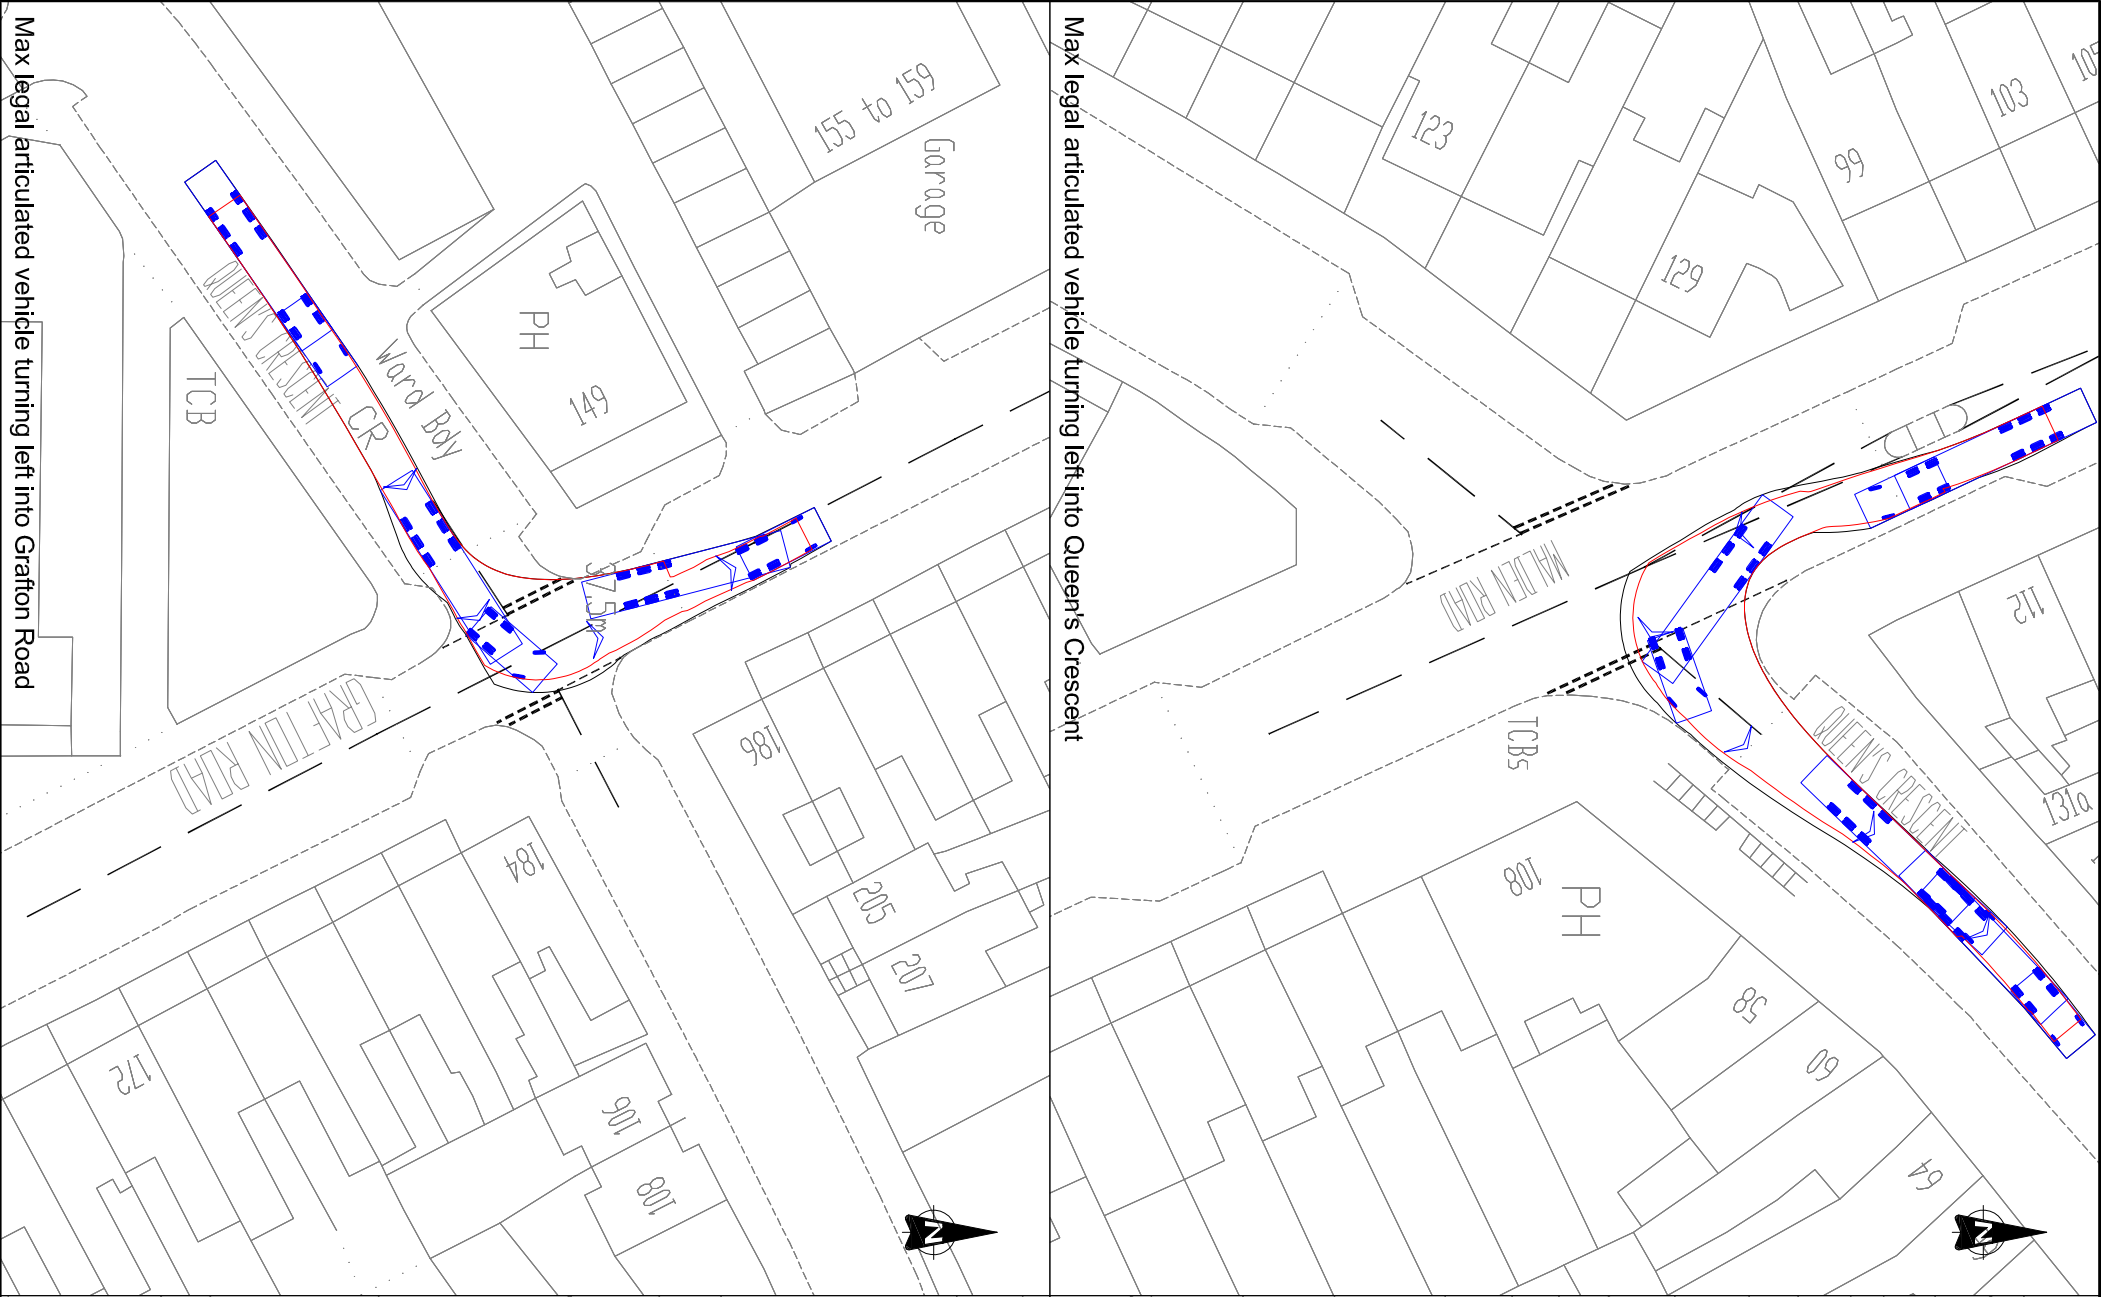


Max legal articulated vehicle turning left into Queen's Crescent

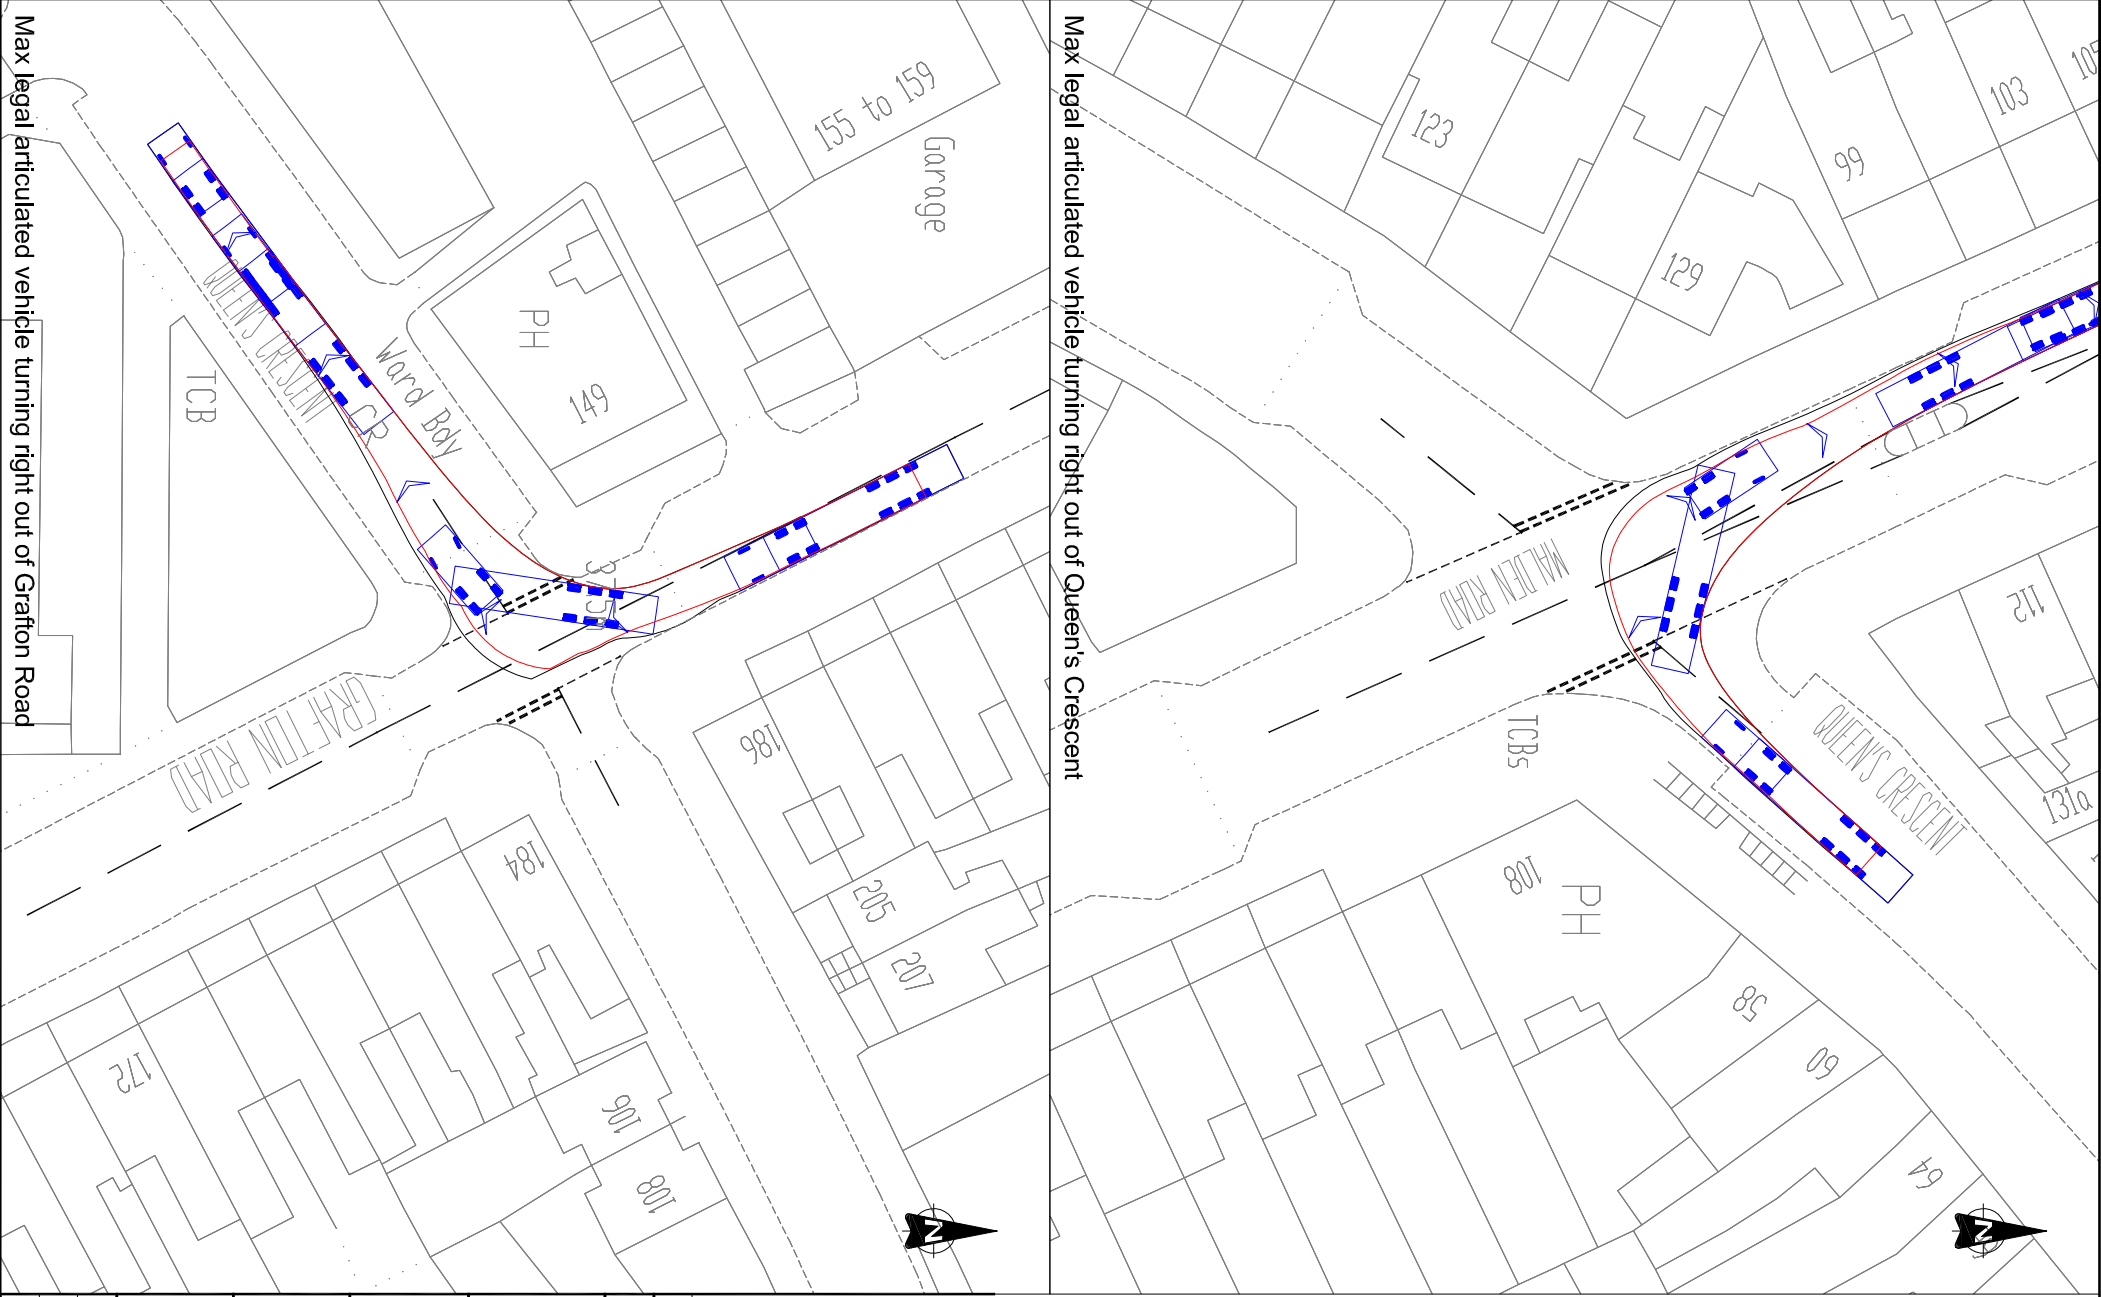


Max legal articulated vehicle turning right out of Queen's Crescent

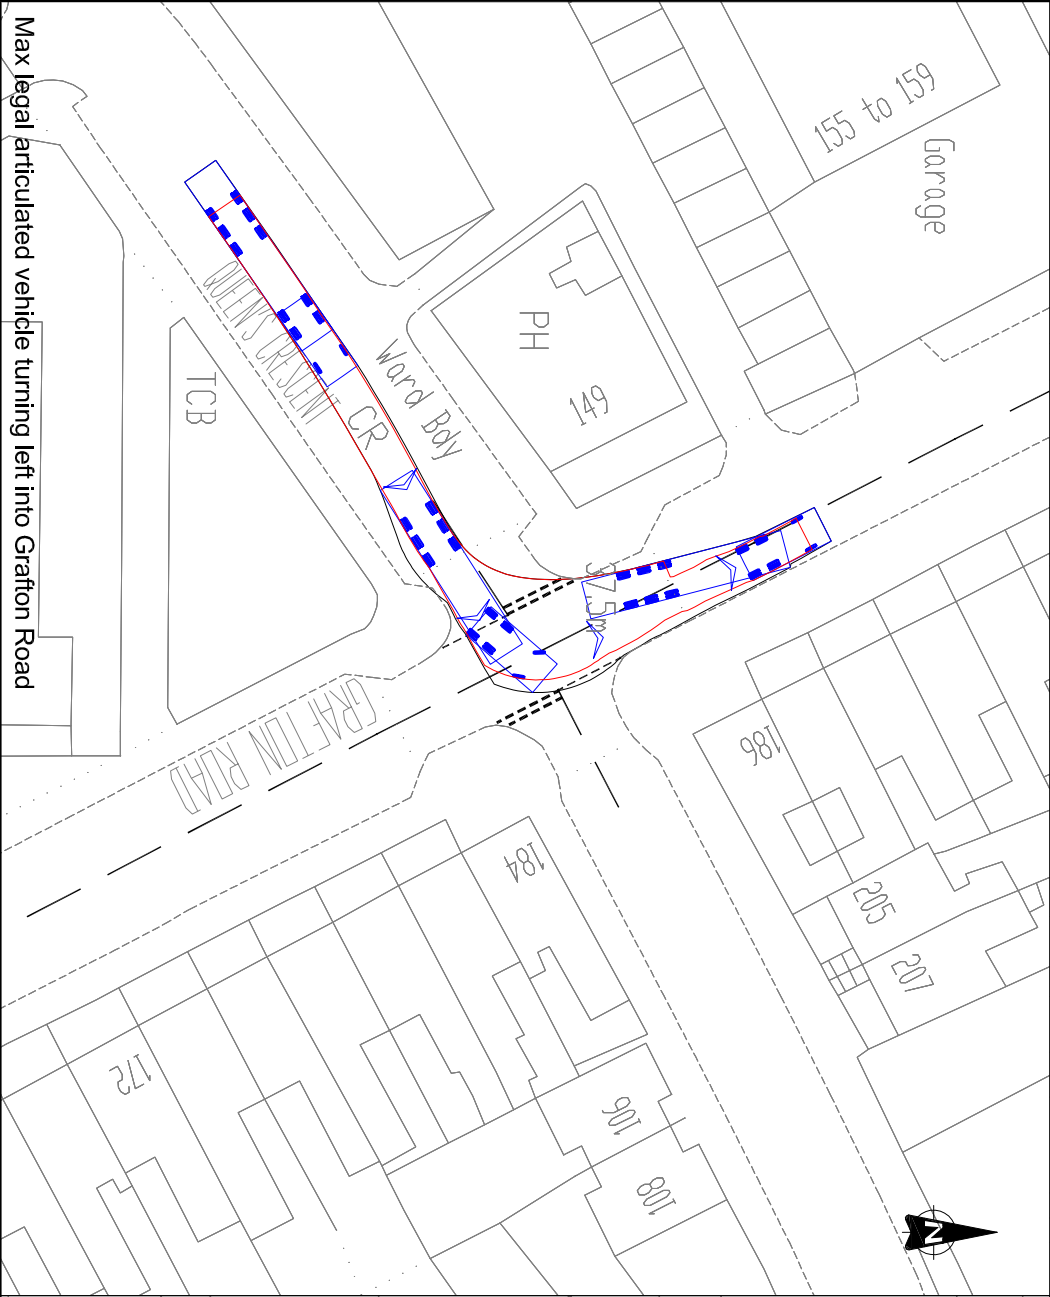



Max legal articulated vehicle turning left into Grafton Road

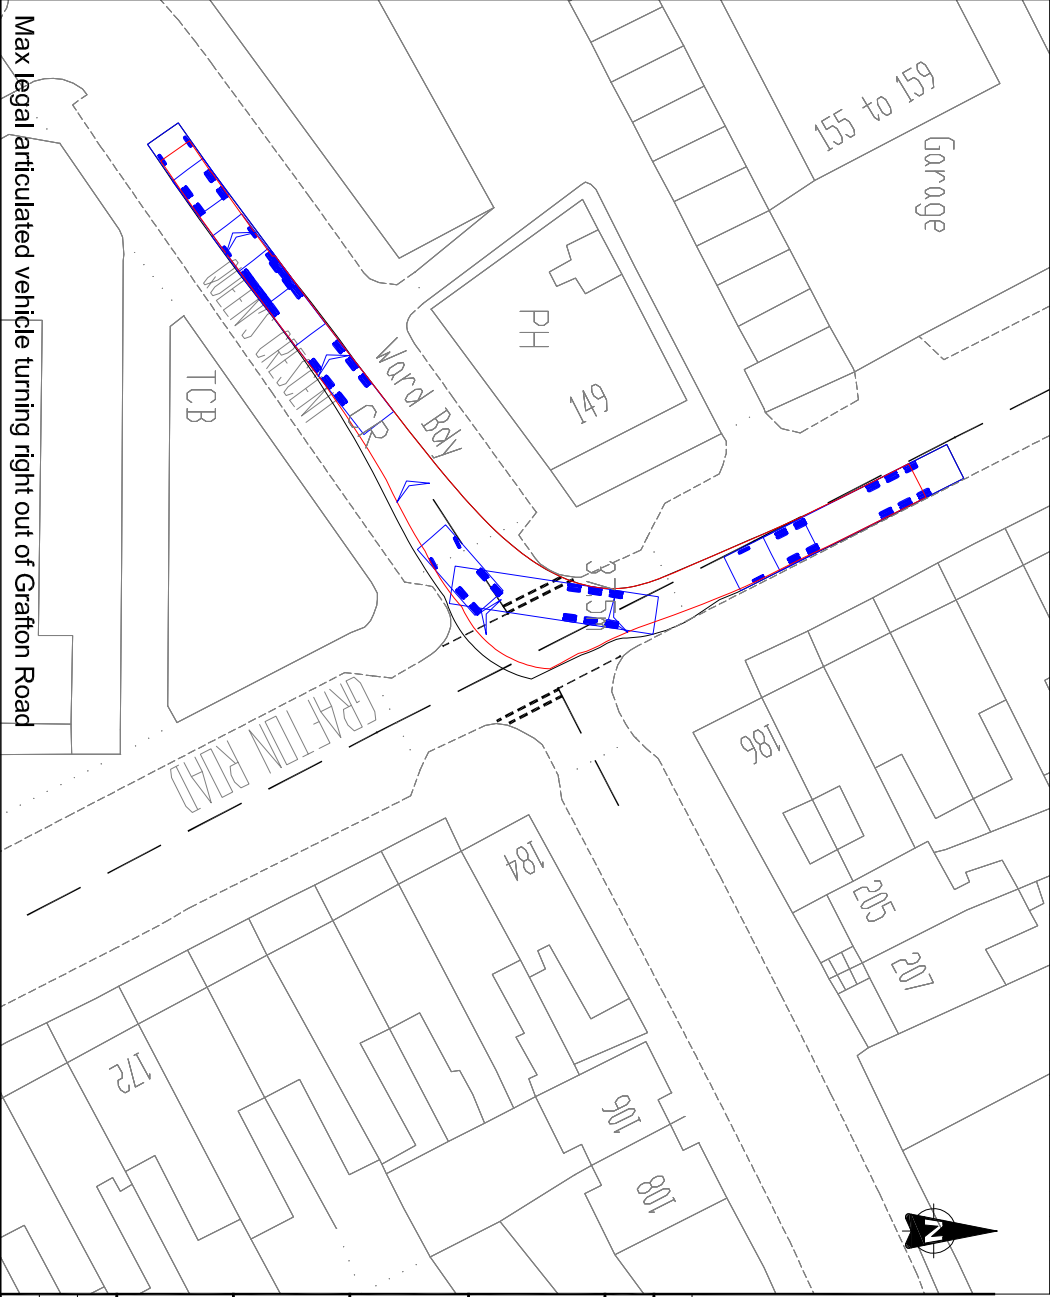


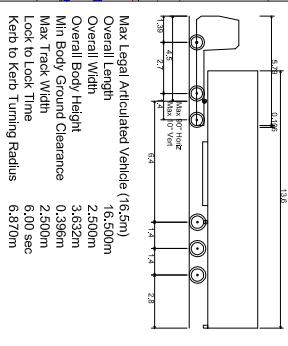
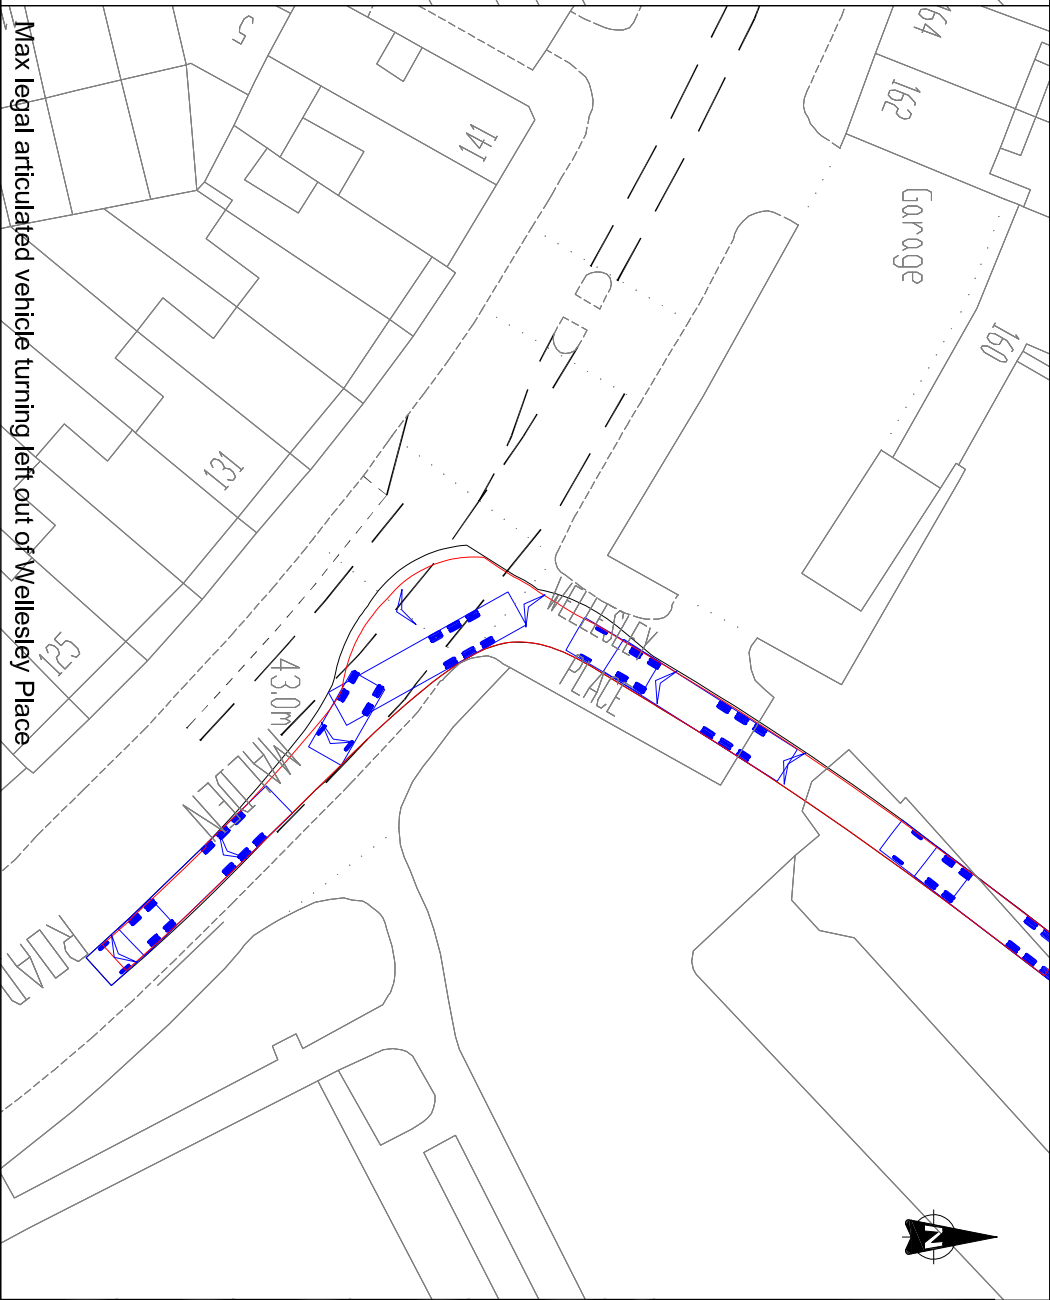
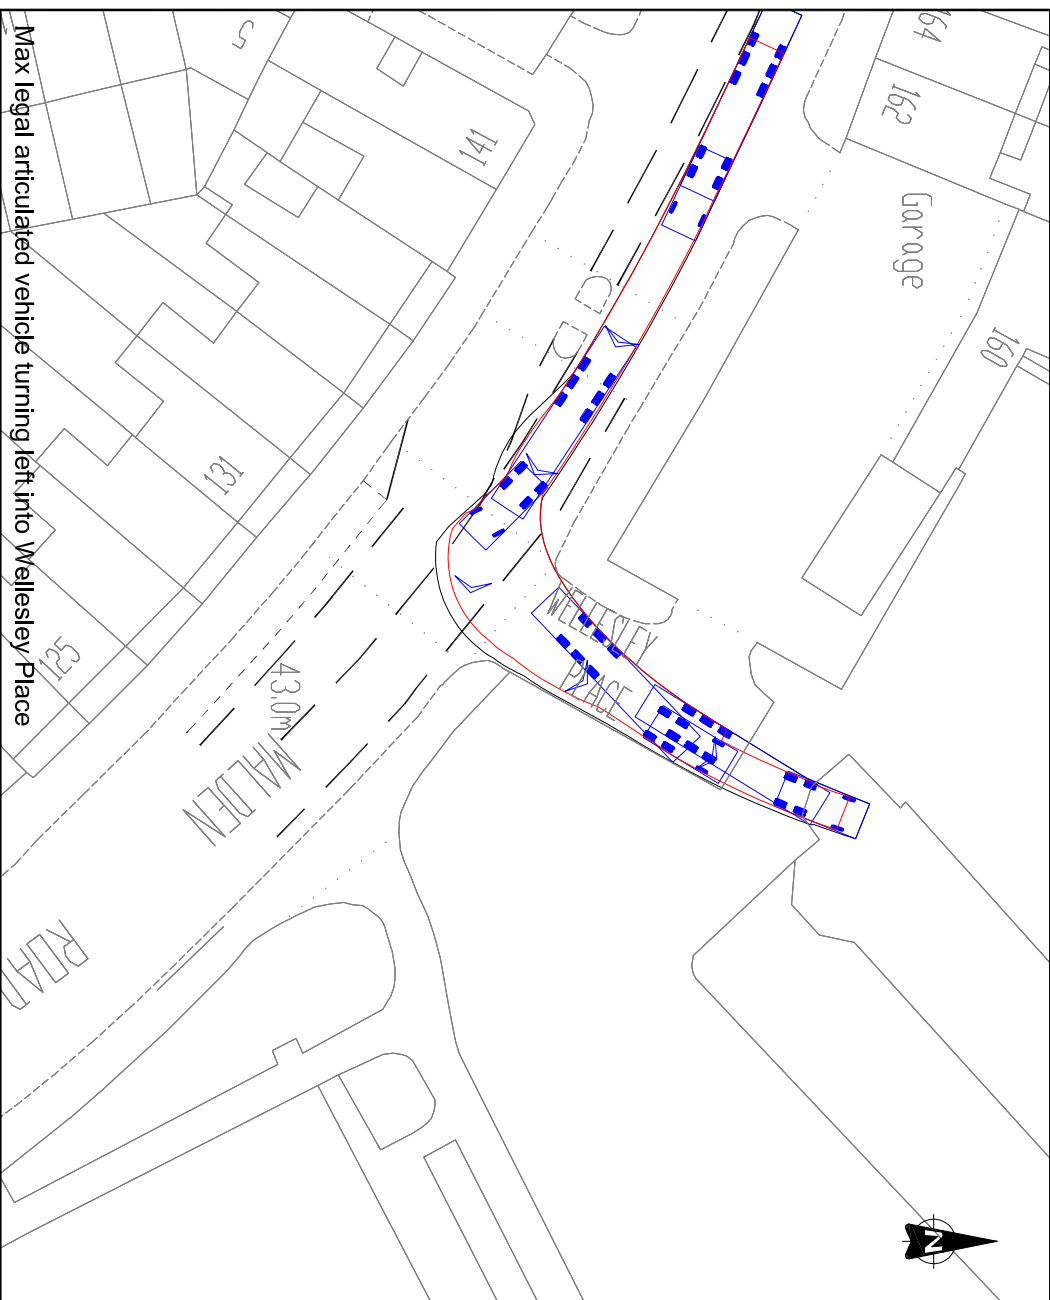
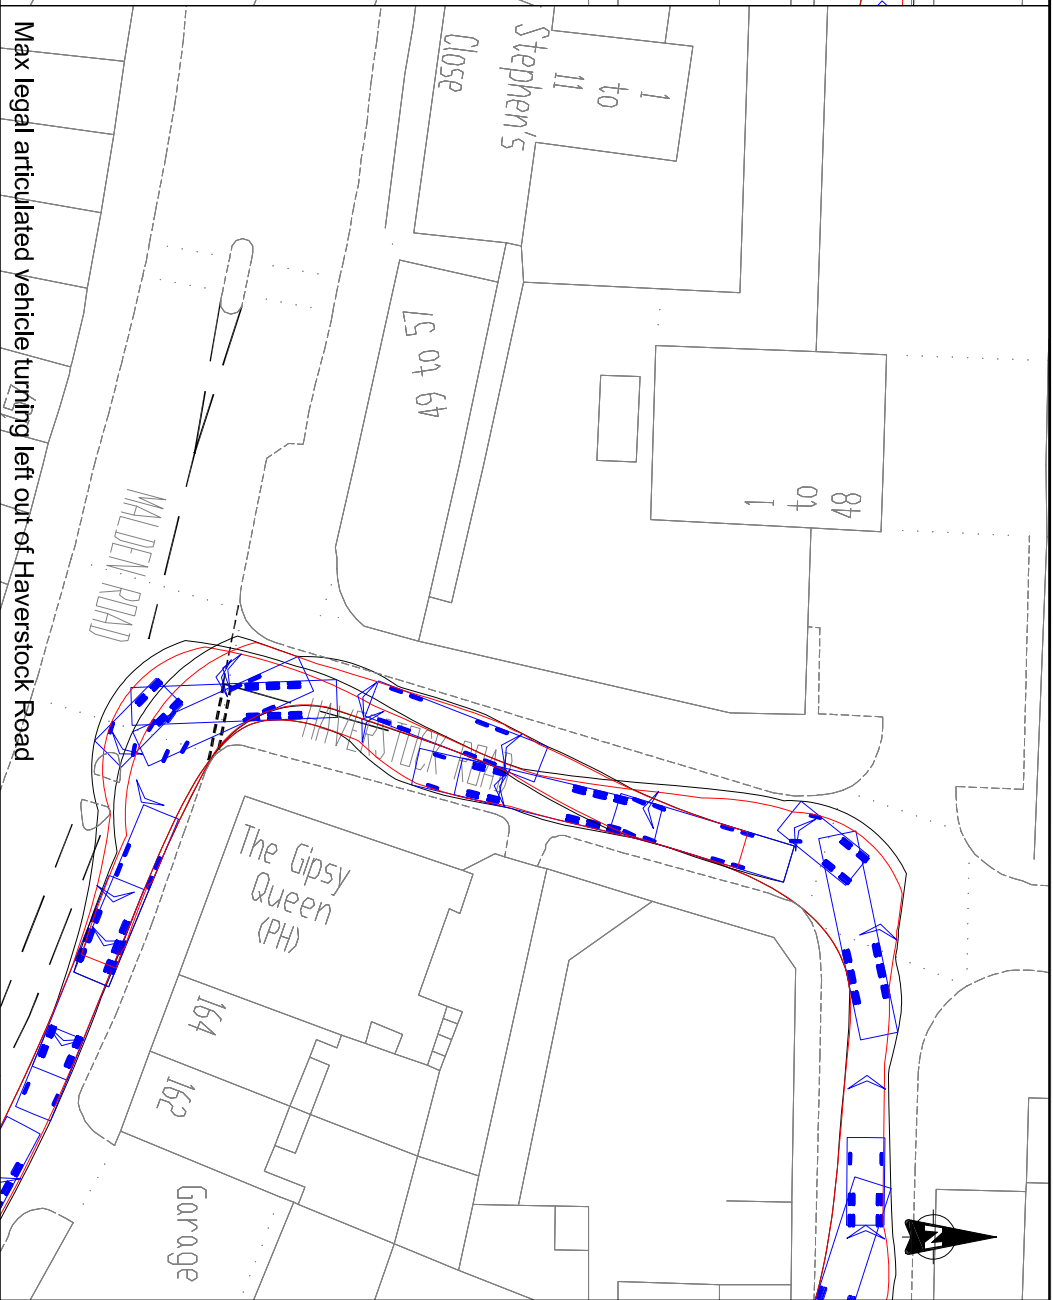
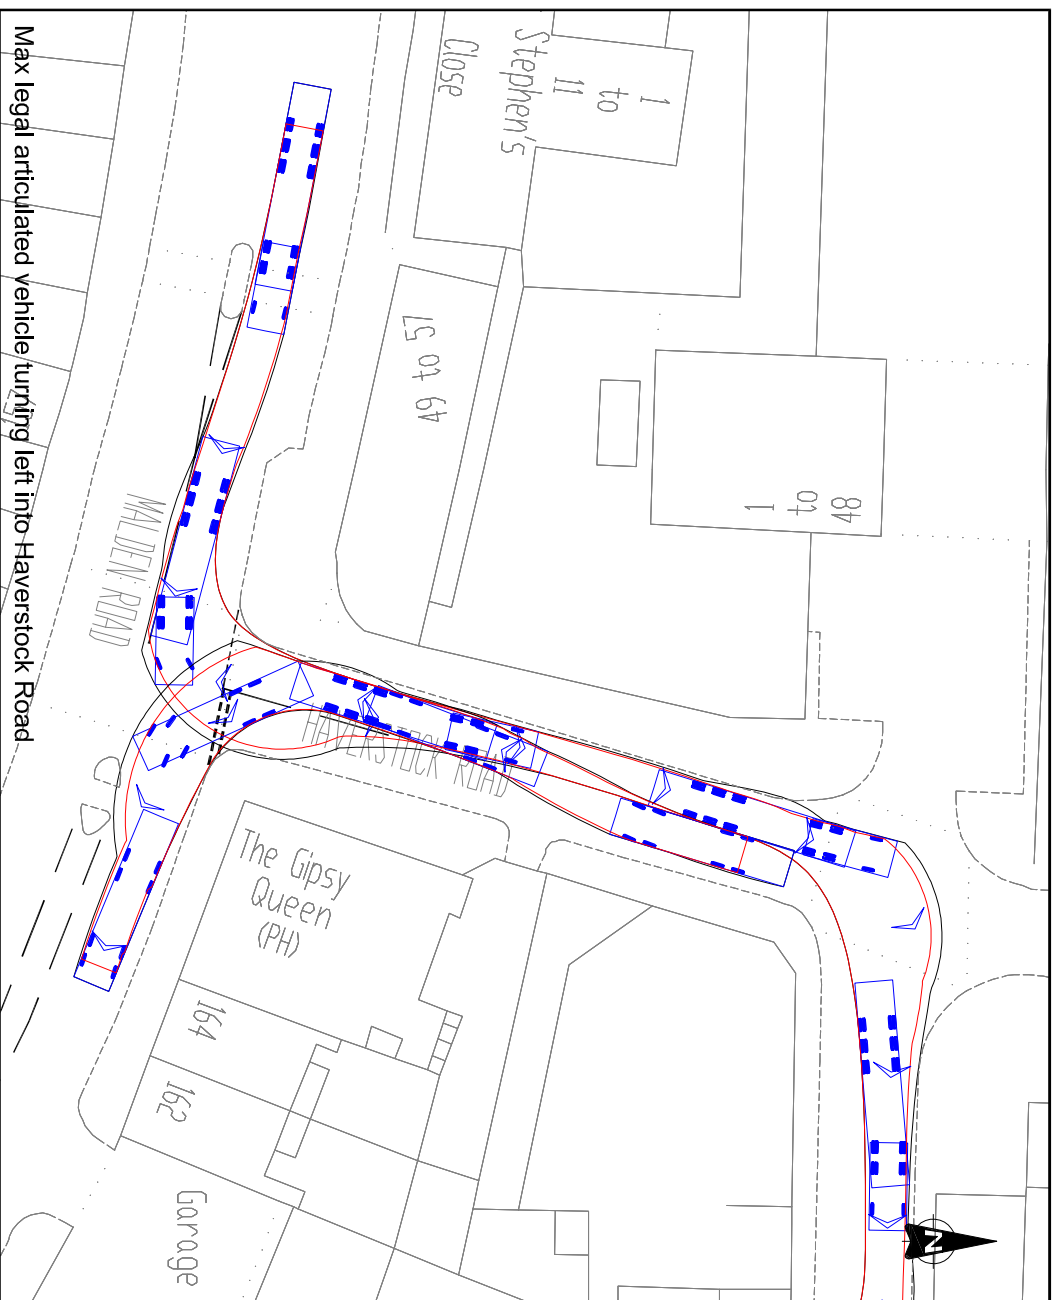
Max legal articulated vehicle turning right out of Grafton Road

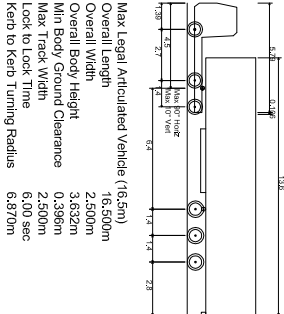

Rev.	Date	Revision details	Drawn	Checked	Approved
© This drawing is the property of JMP Consultants Limited and the information can only be reproduced with their prior permission.					
<div><div><div><div>Provident House</div><div>100 Wandsworth Street</div><div>London</div><div>EC9R 9AU</div></div></div><div><div>T 0207 868 5239</div><div>E london@jmp.co.uk</div><div>W www.jmp.co.uk</div></div></div>					
Client					
DEVELOPING PROJECTS					
Project					
GOSPEL OAK INTEGRATED CONSTRUCTION MANAGEMENT PLAN					
Title					
VEHICLE SWEEP PATHS					
SHEET 4 OF 12					
Drawn	Checked	PW	Approved	KR	
Original sig. size	Date	03/10/13	Scale	1:500	
Drawing Status	Drawing Number	ST14260/03/04		Rev.	-
INFORMATION					

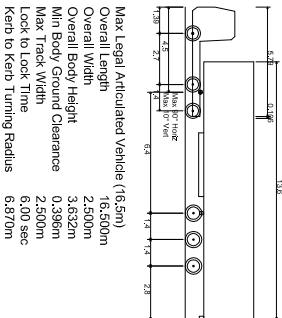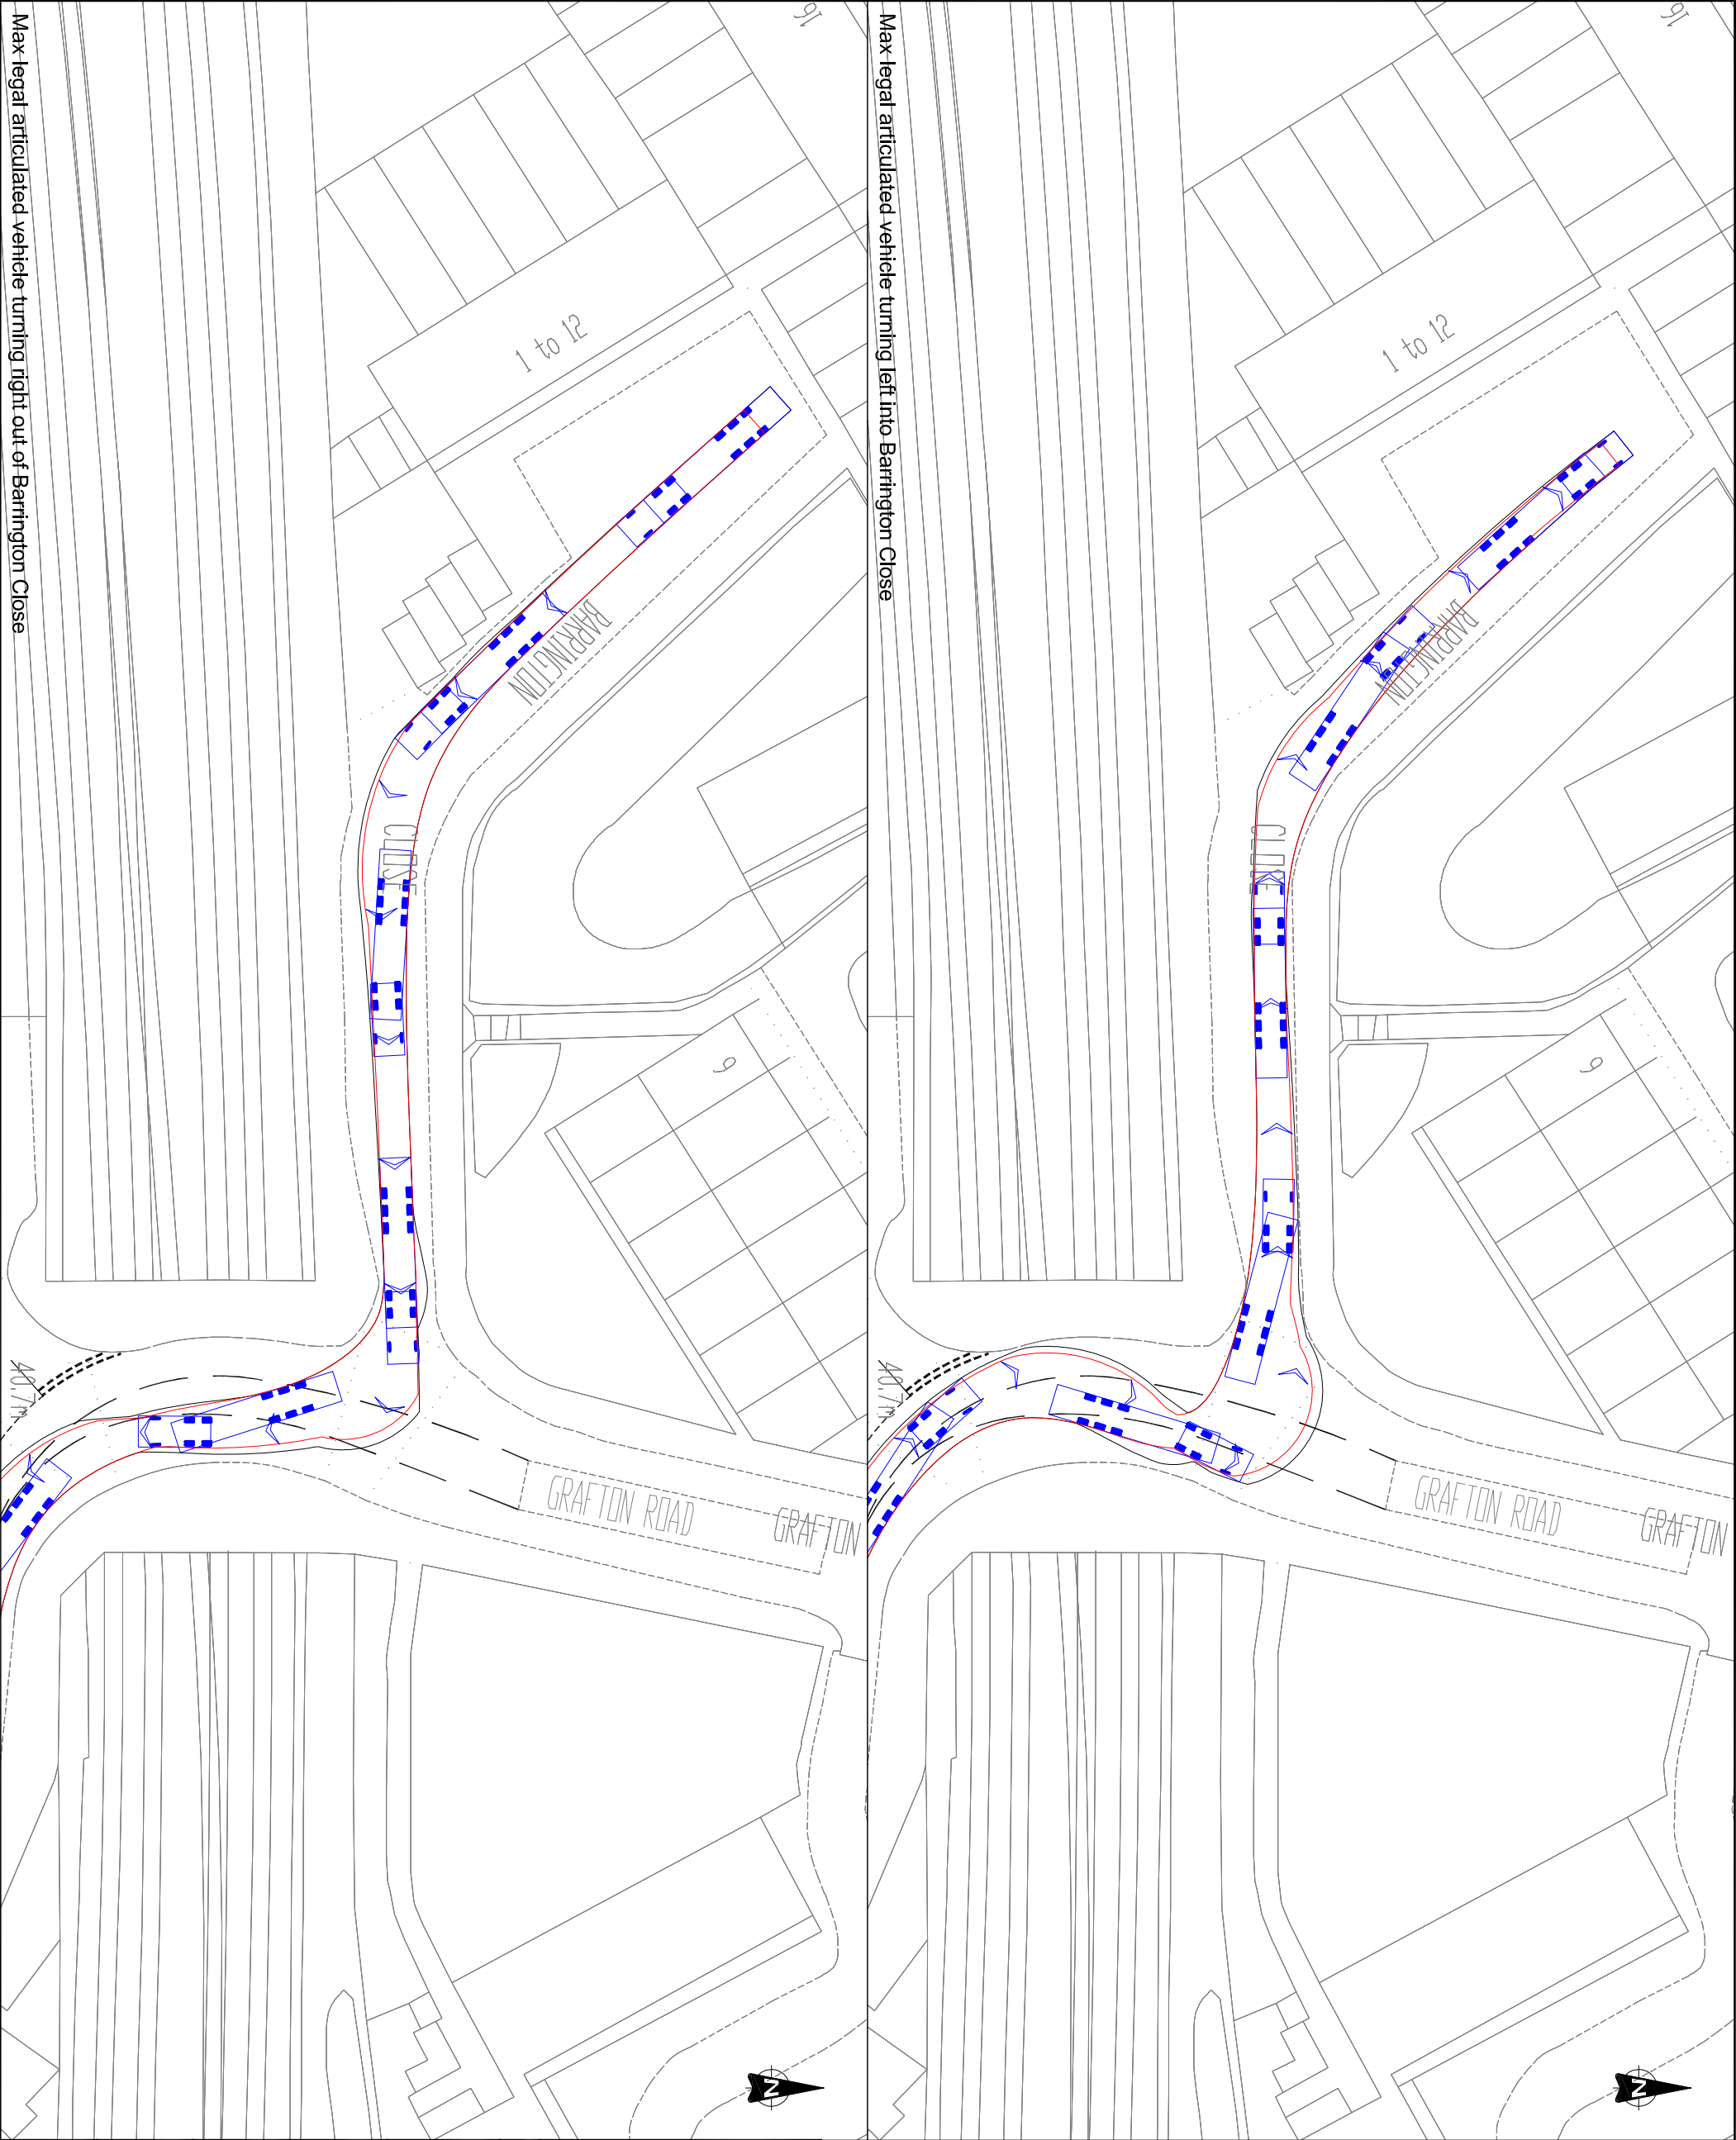

Rev.	Date	Revision details	Drawn	Checked	Approved
© This drawing is the property of JMP Consultants Limited and the information can only be reproduced with their prior permission.					
<div><div><div><div>Provident House</div><div>155-157 Monument Street</div><div>London</div><div>EC3R 9AU</div></div></div><div><div>T 0207 868 5239</div><div>E london@jmp.co.uk</div><div>W www.jmp.co.uk</div></div></div>					
Client					
Developing Projects					
Project					
Gospel Oak Integrated Construction Management Plan					
Title					
Vehicle Swept Paths					
SHEET 2 OF 12					
Drawn	Checked	Approved			
JC	PW	KR			
Original org size	Date	Scale			
A3	03/10/13	1:500			
Drawing Status			Drawing Number		Rev.
INFORMATION			ST14260/03/02		-



Rev.	Date	Revision details	Drawn	Checked	Approved

© This drawing is the property of JMP Consultants Limited and the information can only be reproduced with their prior permission.

JMP

Providian House
16-18 Monument Street
London
EC3R 8AJ

T 0207 868 5239
E london@jmp.co.uk
W www.jmp.co.uk

Client

DEVELOPING PROJECTS

Project

**GOSPEL OAK INTEGRATED
CONSTRUCTION MANAGEMENT PLAN**

VEHICLE SWEEPED PATHS

SHEET 1 OF 12			
Drawn	Checked	Approved	
JC	PW	KR	

Drawing Status	Drawing Number	Rev.
INFORMATION	ST14260/03/01	-

Total Vehicle Flows

Job No	Report No	Issue no	Report Name	Page
ST15141	1	6	Council-led Developments in Gospel Oak Integrated Construction Management Plan	B7

