


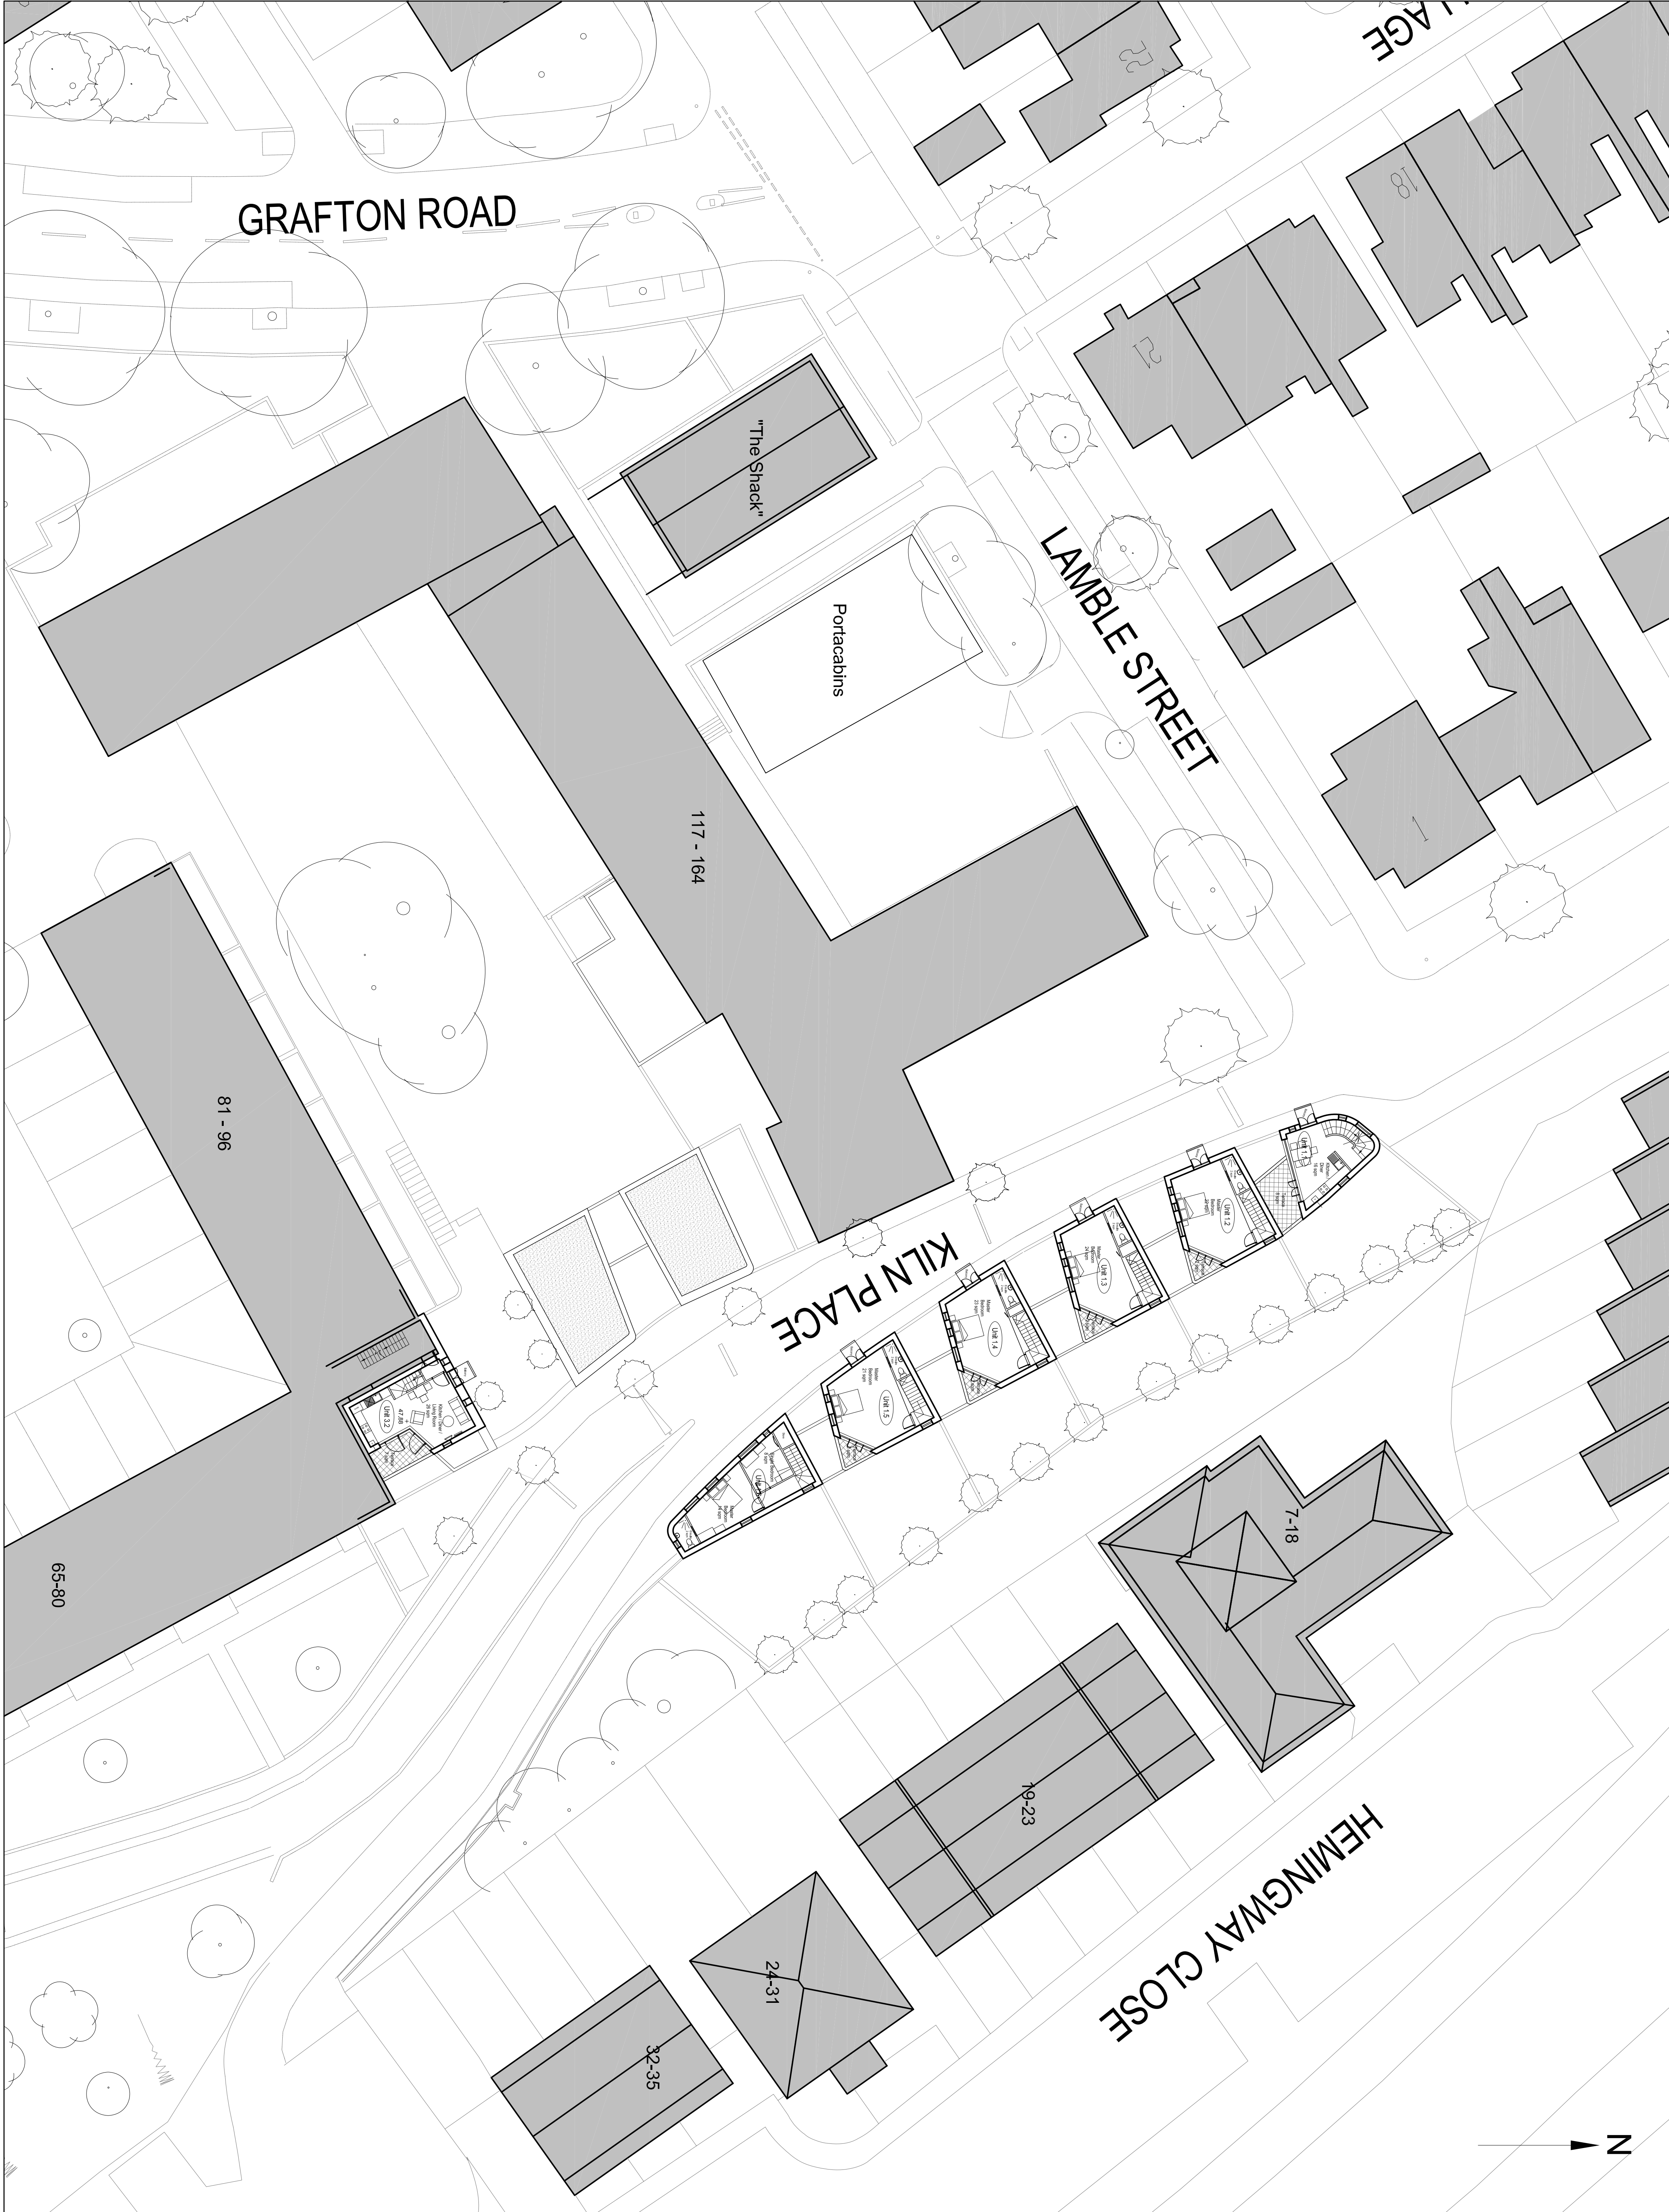

DO NOT SCALE FROM THIS DRAWING
ALL DIMENSIONS MUST BE CHECKED ON SITE
DISCREPANCIES SHALL BE THE RESPONSIBILITY OF THE CLIENT
PROJECT: 116_L_201

Kiln Place Schedule of Accommodation			
PLANNING			
Unit No.	Bedrooms	Area	Tenure
Unit 1.1	3 bed 5b	105 sqm	Midland Style
Unit 1.2	3 bed 5b	110 sqm	Midland Style
Unit 1.3	3 bed 5b	110 sqm	Midland Style
Unit 1.4	3 bed 5b	110 sqm	Midland Style
Unit 1.5	3 bed 5b	102 sqm	Midland Style
Unit 1.6	2 bed 3b	66 sqm	Midland Style
Unit 2.1	2 bed 3b	101 sqm	Midland Style
Unit 2.2	2 bed 3b	97 sqm	Midland Style
Unit 3.1	1 bed 2b	64 sqm	Social Rent
Unit 3.2	1 bed 2b	59 sqm	Social Rent
Unit 4	1 bed 2b	57 sqm	Social Rent
Unit 5.1	1 bed 2b	52 sqm	Social Rent
Unit 5.2	1 bed 2b	52 sqm	Social Rent
Unit 5.3	1 bed 2b	52 sqm	Social Rent
Unit 6	1 bed 2b	75 sqm	Social Rent

