


GRA

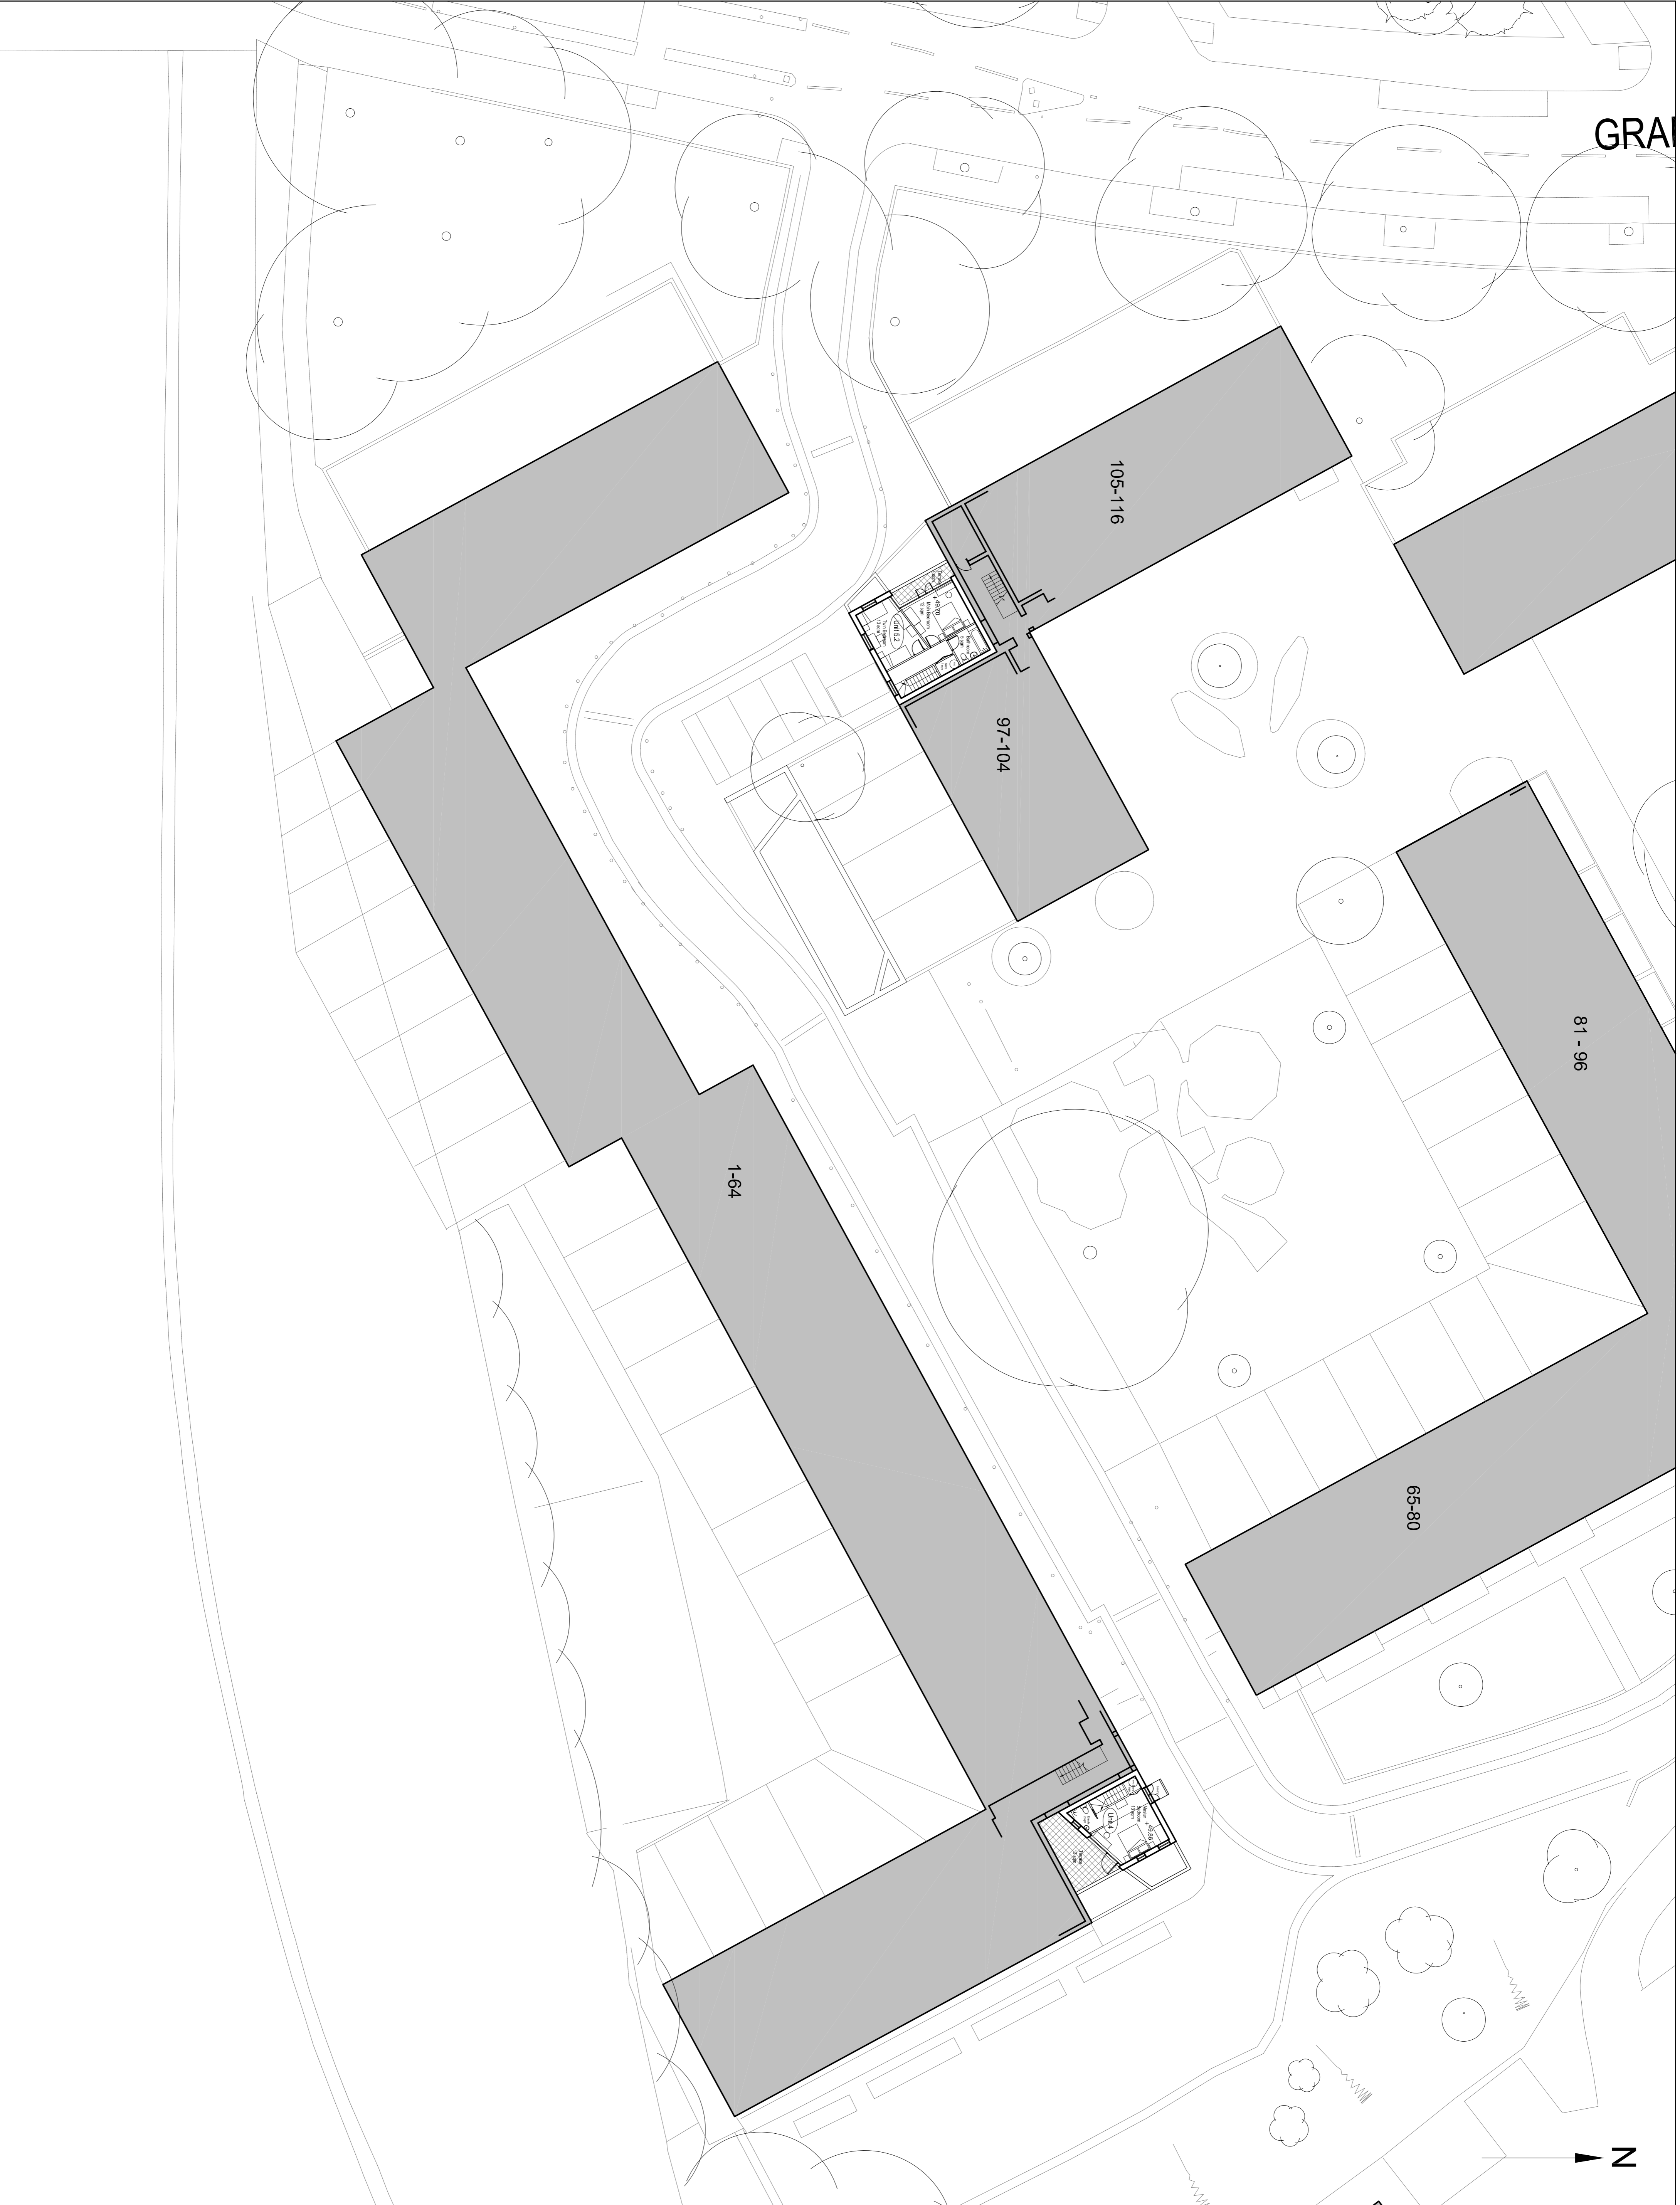

DO NOT SCALE OFF THIS DRAWING
 ALL DIMENSIONS MUST BE CHECKED ON THE
 DRAWING AND NOT FROM THIS PLAN
 DIMENSIONS ARE GIVEN IN METERS TO ONE DECIMAL PLACE
 UNLESS OTHERWISE STATED

DATE: 11/08/13
 DRAWN BY: AB
 CHECKED BY: PB

4th Floor
Schedule of Accommodation

Unit No.	Proposed Area	Train
Unit 11	336d/5p	Market Side
Unit 12	336d/5p	Market Side
Unit 13	336d/5p	Market Side
Unit 14	336d/5p	Market Side
Unit 15	336d/5p	Market Side
Unit 16	336d/5p	Market Side
Unit 21	236d/3p	Market Side
Unit 22	236d/4p	Market Side
Unit 31	136d/2p	Social Rent
Unit 32	136d/2p	Social Rent
Unit 4	336d/5p	Social Rent
Unit 51	136d/2p	Social Rent
Unit 52	136d/2p	Social Rent
Unit 53	136d/2p	Social Rent
Unit 6	136d/2p	Social Rent

PLANNING

REVISIONS:
 A 01/08/13 STAGE C ISSUE
 B 02/DEC/2013 STAGE D DESIGN
 C 11/DEC/2013 STAGE D DESIGN
 D 19/DEC/2013 STAGE D DESIGN FREEZE

PETER BARBER
 ARCHITECTS
 173 Kings Cross Road LONDON WC1X 8BZ
 T: 020 7323 4499 F: 020 7323 4899
 peter@peterbarberarchitects.com

Mr. Kith Pleon, Caspell Oak

Client: London Borough of Camden/
 E.C. Hunt

Scale: 1/200 @ A1
 Date: 08/13
 Drawn: AB
 Checked: PB

PLANNING
 PROPOSED PARTIAL
 SECOND FLOOR GA
 PLAN (SITES 4 & 5)

Drawing No: 116_L_202

Rev: E