

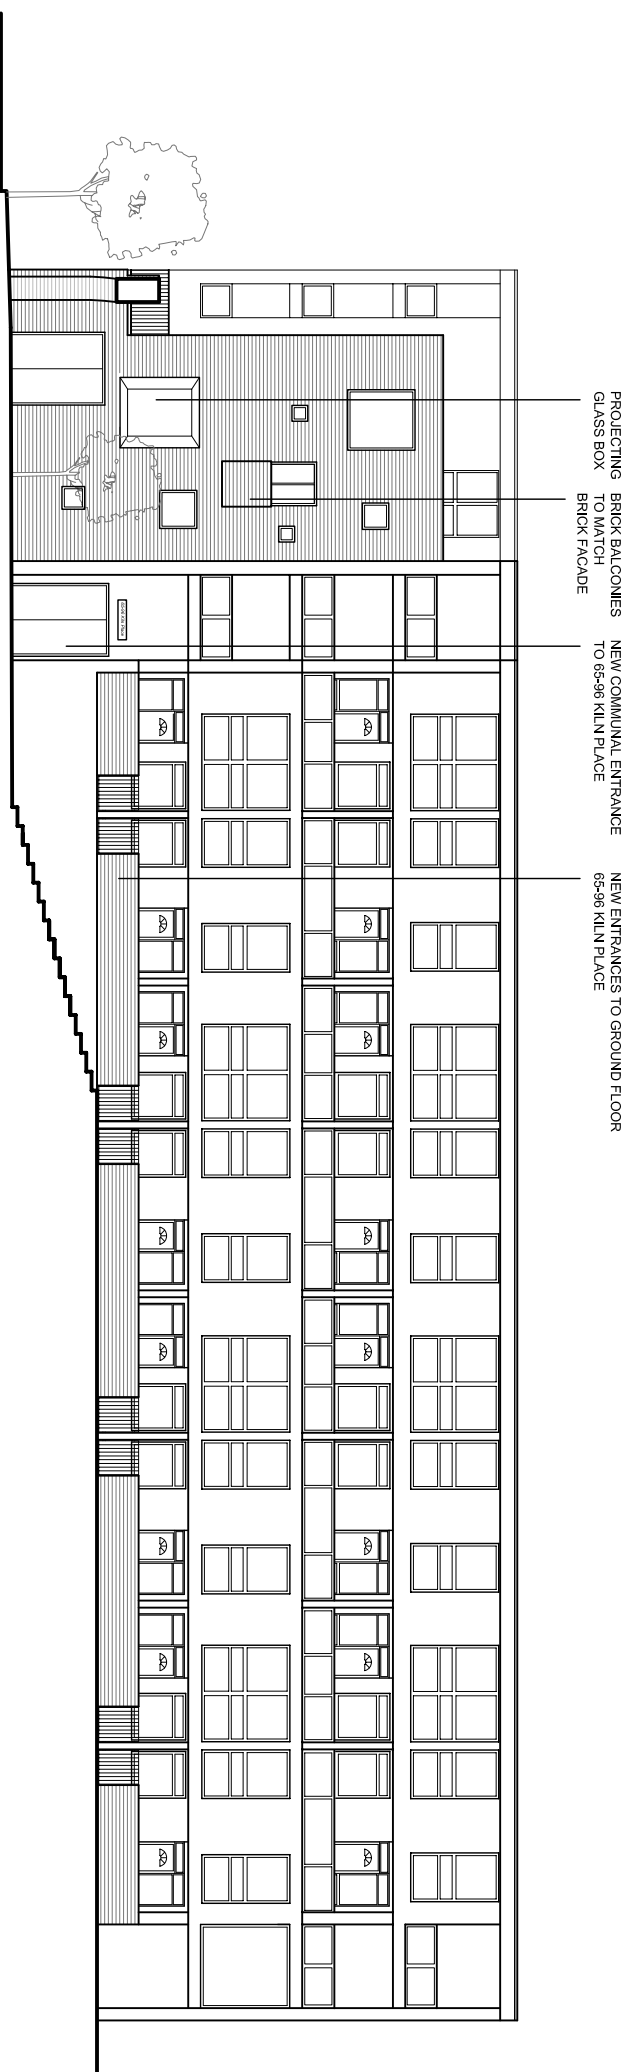


01\_Existing Elevation 09

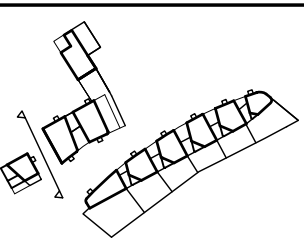

02\_Proposed Elevation 09

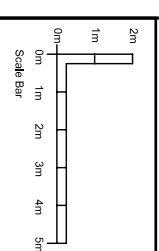

REVISIONS

**PETER BARBER**  
ARCHITECTS  
173 Kings Cross Road LONDON WC1X 9BE  
T: 020 7253 4499 F: 020 7253 4999  
p.barber@peterbarberarchitects.com


© Peter Barber Architects Ltd. All Rights Reserved.

Scale: 1/200 @ A3




