

Concrete window surround / planter
(O/A depth to be confirmed on site)

Sealing tape

Sealant

Upvc closure trim fixed to existing substrate
below concrete surround with a minimum 35mm
projection from finished face of render

35

Sealing tape to fixing edge of trim


Insulation board adhesive

Insulation

Base coat

Reinforcing mesh

Decorative finish

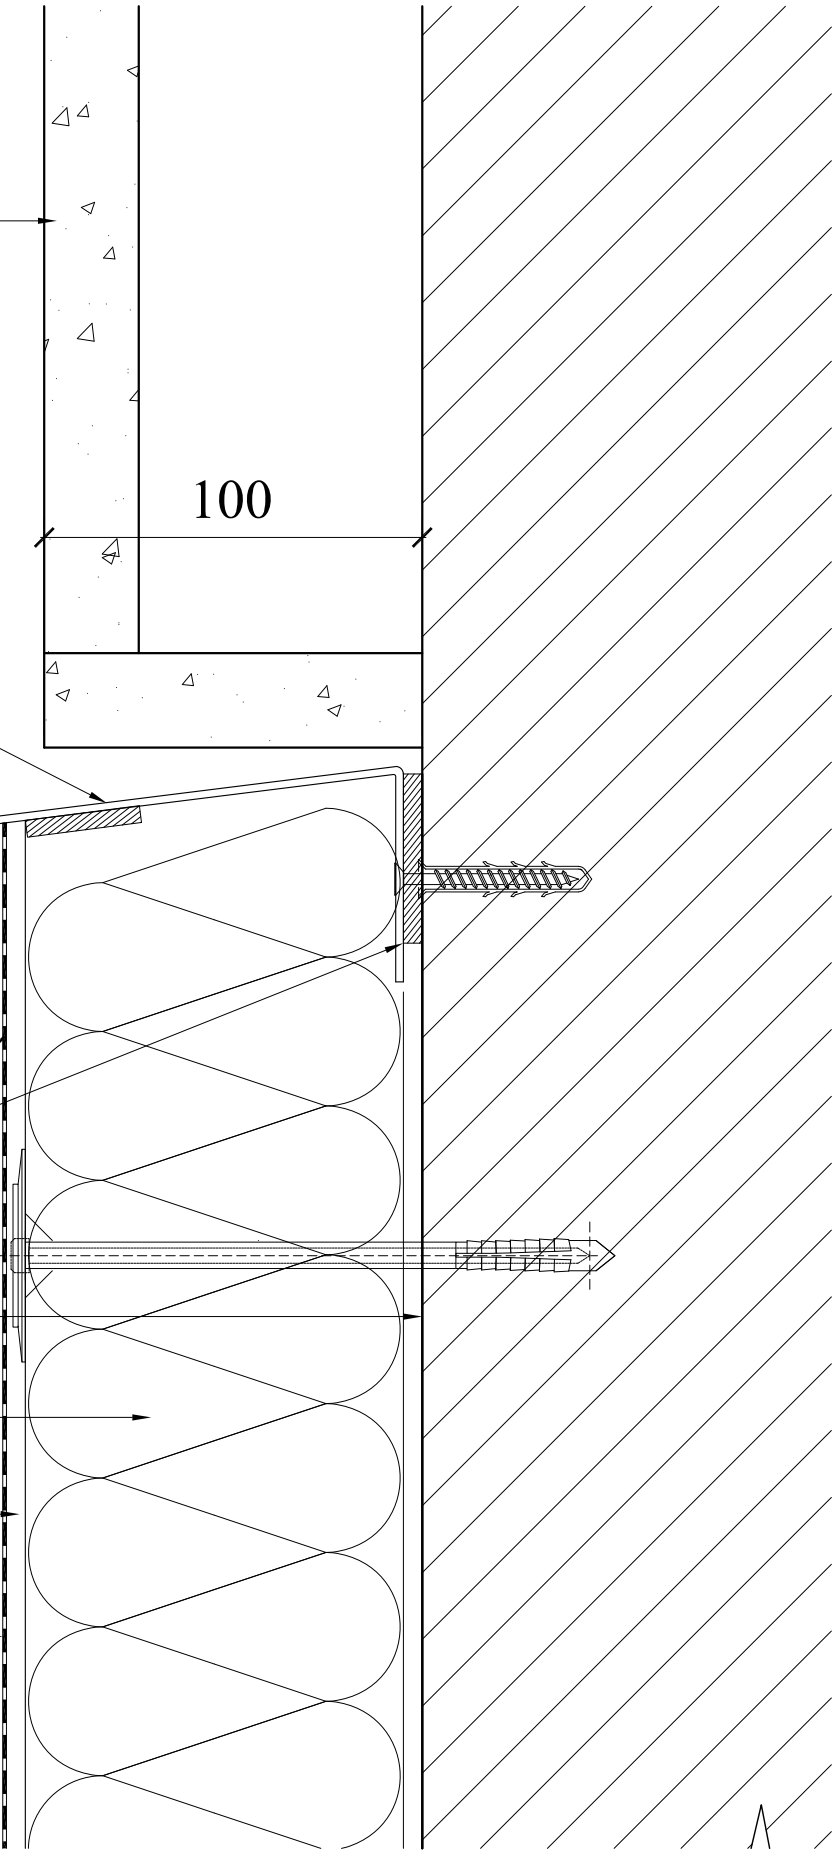

NOTES:

DETAIL IS TO BE READ IN CONJUNCTION WITH RELEVANT PROJECT SPECIFICATION.

MECHANICAL FIXINGS TO BE CONFIRMED BY PULL OUT TESTS.

NEIGHBOURING WORKS ARE REPRESENTED ONLY SCHEMATICALLY. THIS DETAIL IS A PROPOSAL WHICH DESCRIBES THE BASIC FUNCTION OF AN EWI SYSTEM.

THIS DESIGN DETAIL HAS BEEN PRODUCED BY ROCKWOOL BASED ON INFORMATION SUPPLIED AND/OR BY SITE VISIT.

THIS DESIGN HAS BEEN PRODUCED TO SHOW THE INSTALLATION OF THE ROCKWOOL SYSTEM AND SHOULD BE USED AS REFERENCE ONLY BY THE PROJECT DESIGN TEAM IN THE PRODUCTION OF CONSTRUCTION DRAWINGS.

ROCKWOOL WILL NOT ACCEPT ANY LIABILITY FOR THIS DETAIL UNLESS IT ALREADY FALLS WITHIN THE TERMS OF ANY EXISTING WARRANTY BETWEEN YOURSELVES AND ROCKWOOL FOR THIS PROJECT.

Rev	Date	Notes
ROCKWOOL® ROCKWOOL LIMITED Pencoed, Bridgend, South Wales CF35 6NY t: 0871 222 0011 f: 0871 222 1781		
Job Title LAKEHOUSE - CAMDEN - (WEEDINGTON ROAD)		
Drawing Title Trim under window surround		
Scale	1:2	Date 10.14
Sheet Size	A3	Drawn By LH
Drawing Number	RW057 (99) 003	
		Rev. -