


NO MANUFACTURE OF GATES IS TO BEGIN BEFORE THE ARCHITECTS HAVE APPROVED THE ROD DRAWINGS IN WRITING

Elevation From House
1:20 Scale @A1

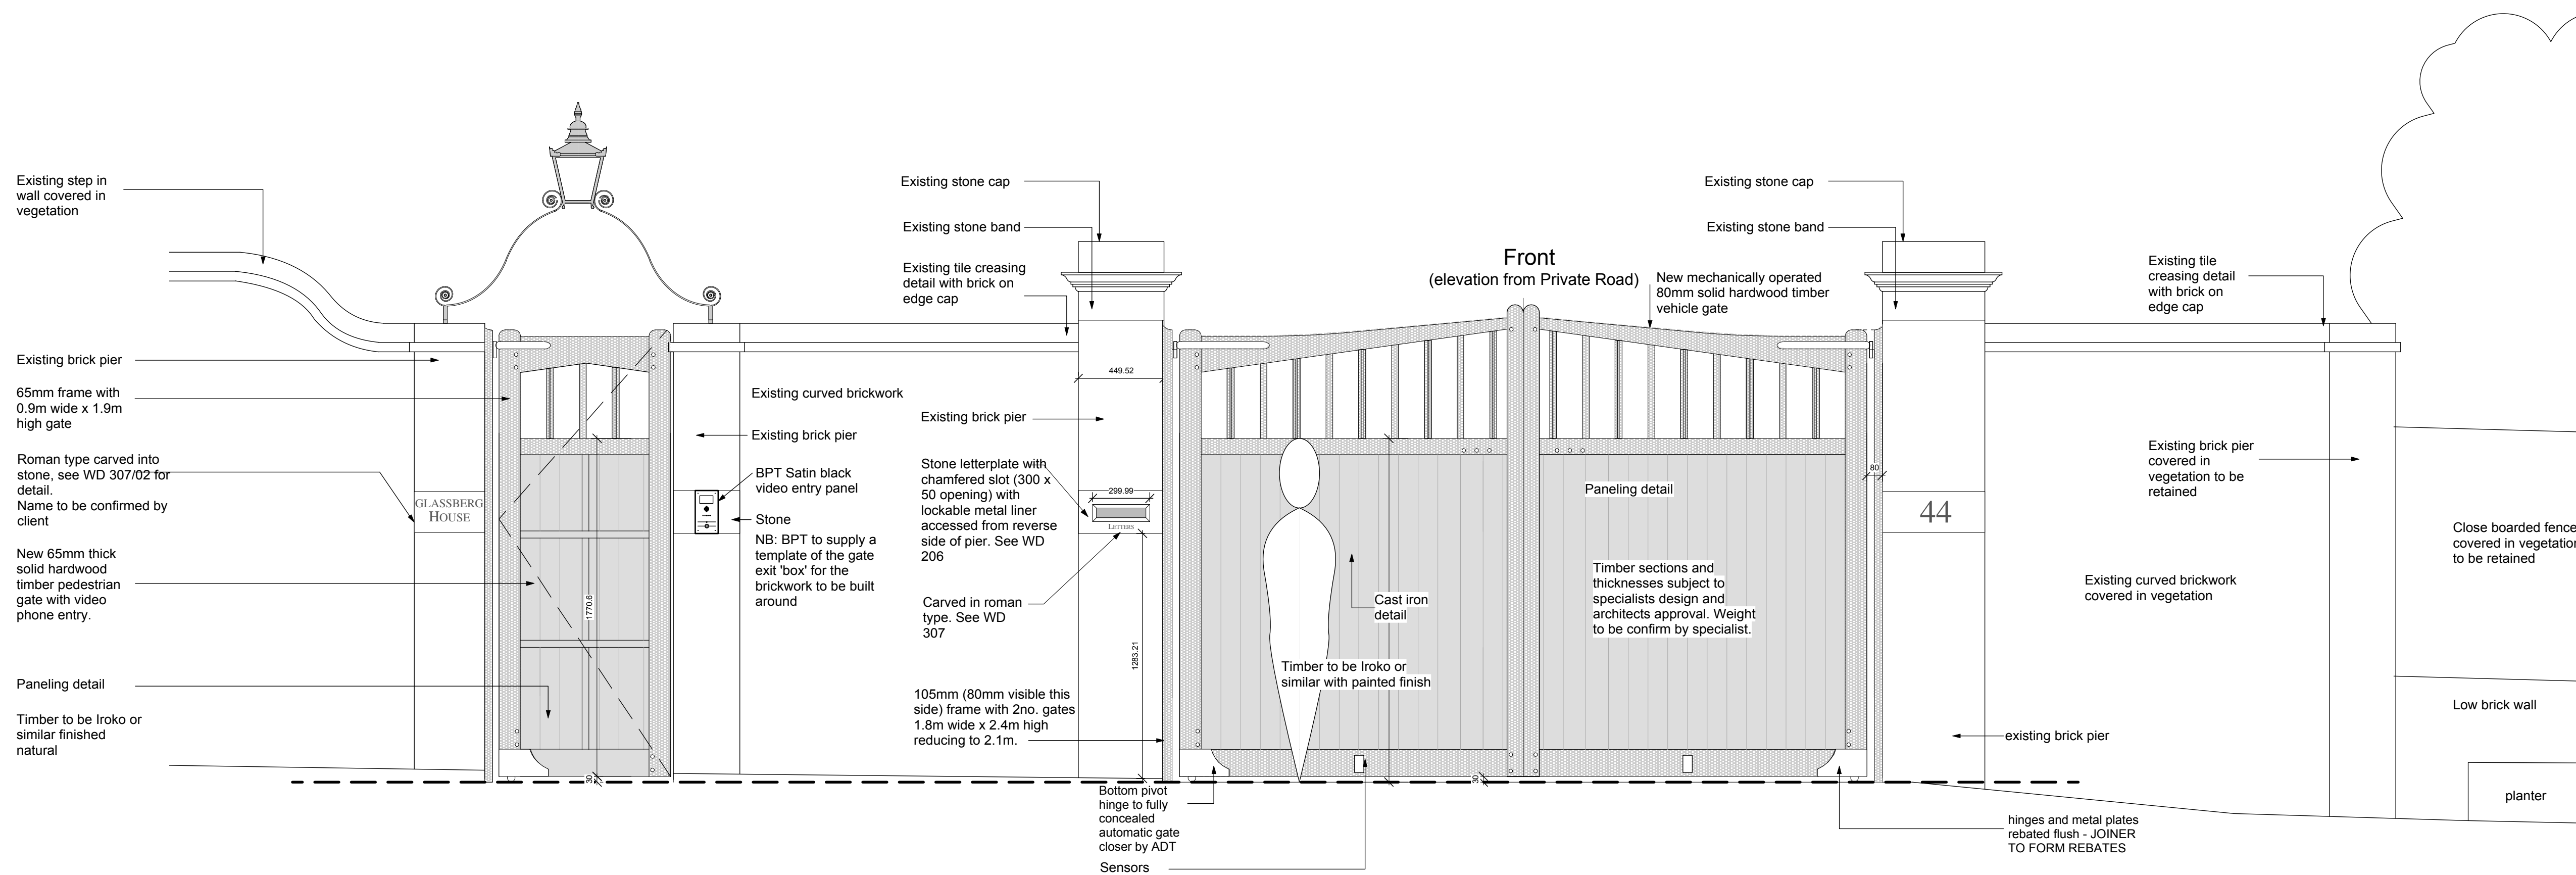

Elevation From Private Road
1:20 Scale @A1

TIMBER GATES TO BE IROKO OR SIMILAR WITH PAINTED FINISH

NO MANUFACTURE OF GATES IS TO BEGIN BEFORE THE ARCHITECTS HAVE APPROVED THE ROD DRAWINGS IN WRITING

NB. ALL JOINERY WORK:

- ALL JOINERY SECTIONS TO BE TAKEN FROM THE SOLID DRAWING AND AGREED WITH ARCHITECT
- NO LAMINATION OF TIMBER UNLESS SHOWN ON ROD DRAWINGS AND AGREED WITH ARCHITECT
- ANY JOINTS OTHER THAN THOSE SHOWN ARE TO BE SHOWN ON ROD DRAWINGS AND AGREED WITH ARCHITECTS
- TIMBER SECTIONS AND THICKNESSES SUBJECT TO SPECIALISTS DESIGN AND ARCHITECTS APPROVAL. WEIGHT TO BE CONFIRMED BY SPECIALIST.

REVISED TENDER



Charlton Brown Architects
Gate design has changed significantly 24/09/14 LMG A details date by rev
44 Froggnal Lane, Hampstead - London - NW3 6PP
Entrance Gates From Private Road (West) Drg. No. 1230 WD 301A

The Belvedere 2 Back Lane Hampstead London NW3 1HL Scale 1:20 @ A1
T 020 7794 1234 E office@charltonbrown.com This drawing is copyright
Please follow the drawing's legend. If you find errors or omissions ask for clarification. Do not proceed without revised instructions. No dimensions to be scaled