


NOTES:
 DRAWINGS TO BE READ IN CONJUNCTION WITH ALL ARCHITECTS AND SERVICES ENGINEERS DRAWINGS, AND ALL OTHER RELEVANT INFORMATION.
 ANY DISCREPANCIES TO BE BROUGHT TO THE ATTENTION OF EDGE STRUCTURES LTD.
 DO NOT SCALE FROM THE DRAWING, USE FIGURED DIMENSIONS ONLY.
 THE CONTRACTOR IS TO VERIFY ALL DIMENSIONS ON SITE BEFORE COMMENCING ANY WORK AND REPORT ANY DISCREPANCIES TO THE ARCHITECT IMMEDIATELY.
 WORK AND MATERIALS TO BE IN ACCORDANCE WITH CURRENT BUILDING REGULATIONS AND BRITISH STANDARDS.
 THIS DRAWING REMAINS THE COPYRIGHT OF EDGE STRUCTURES LTD.
 THIS DRAWING IS BASED ON INFORMATION PROVIDED BY BB PARTNERSHIP ARCHITECTS.

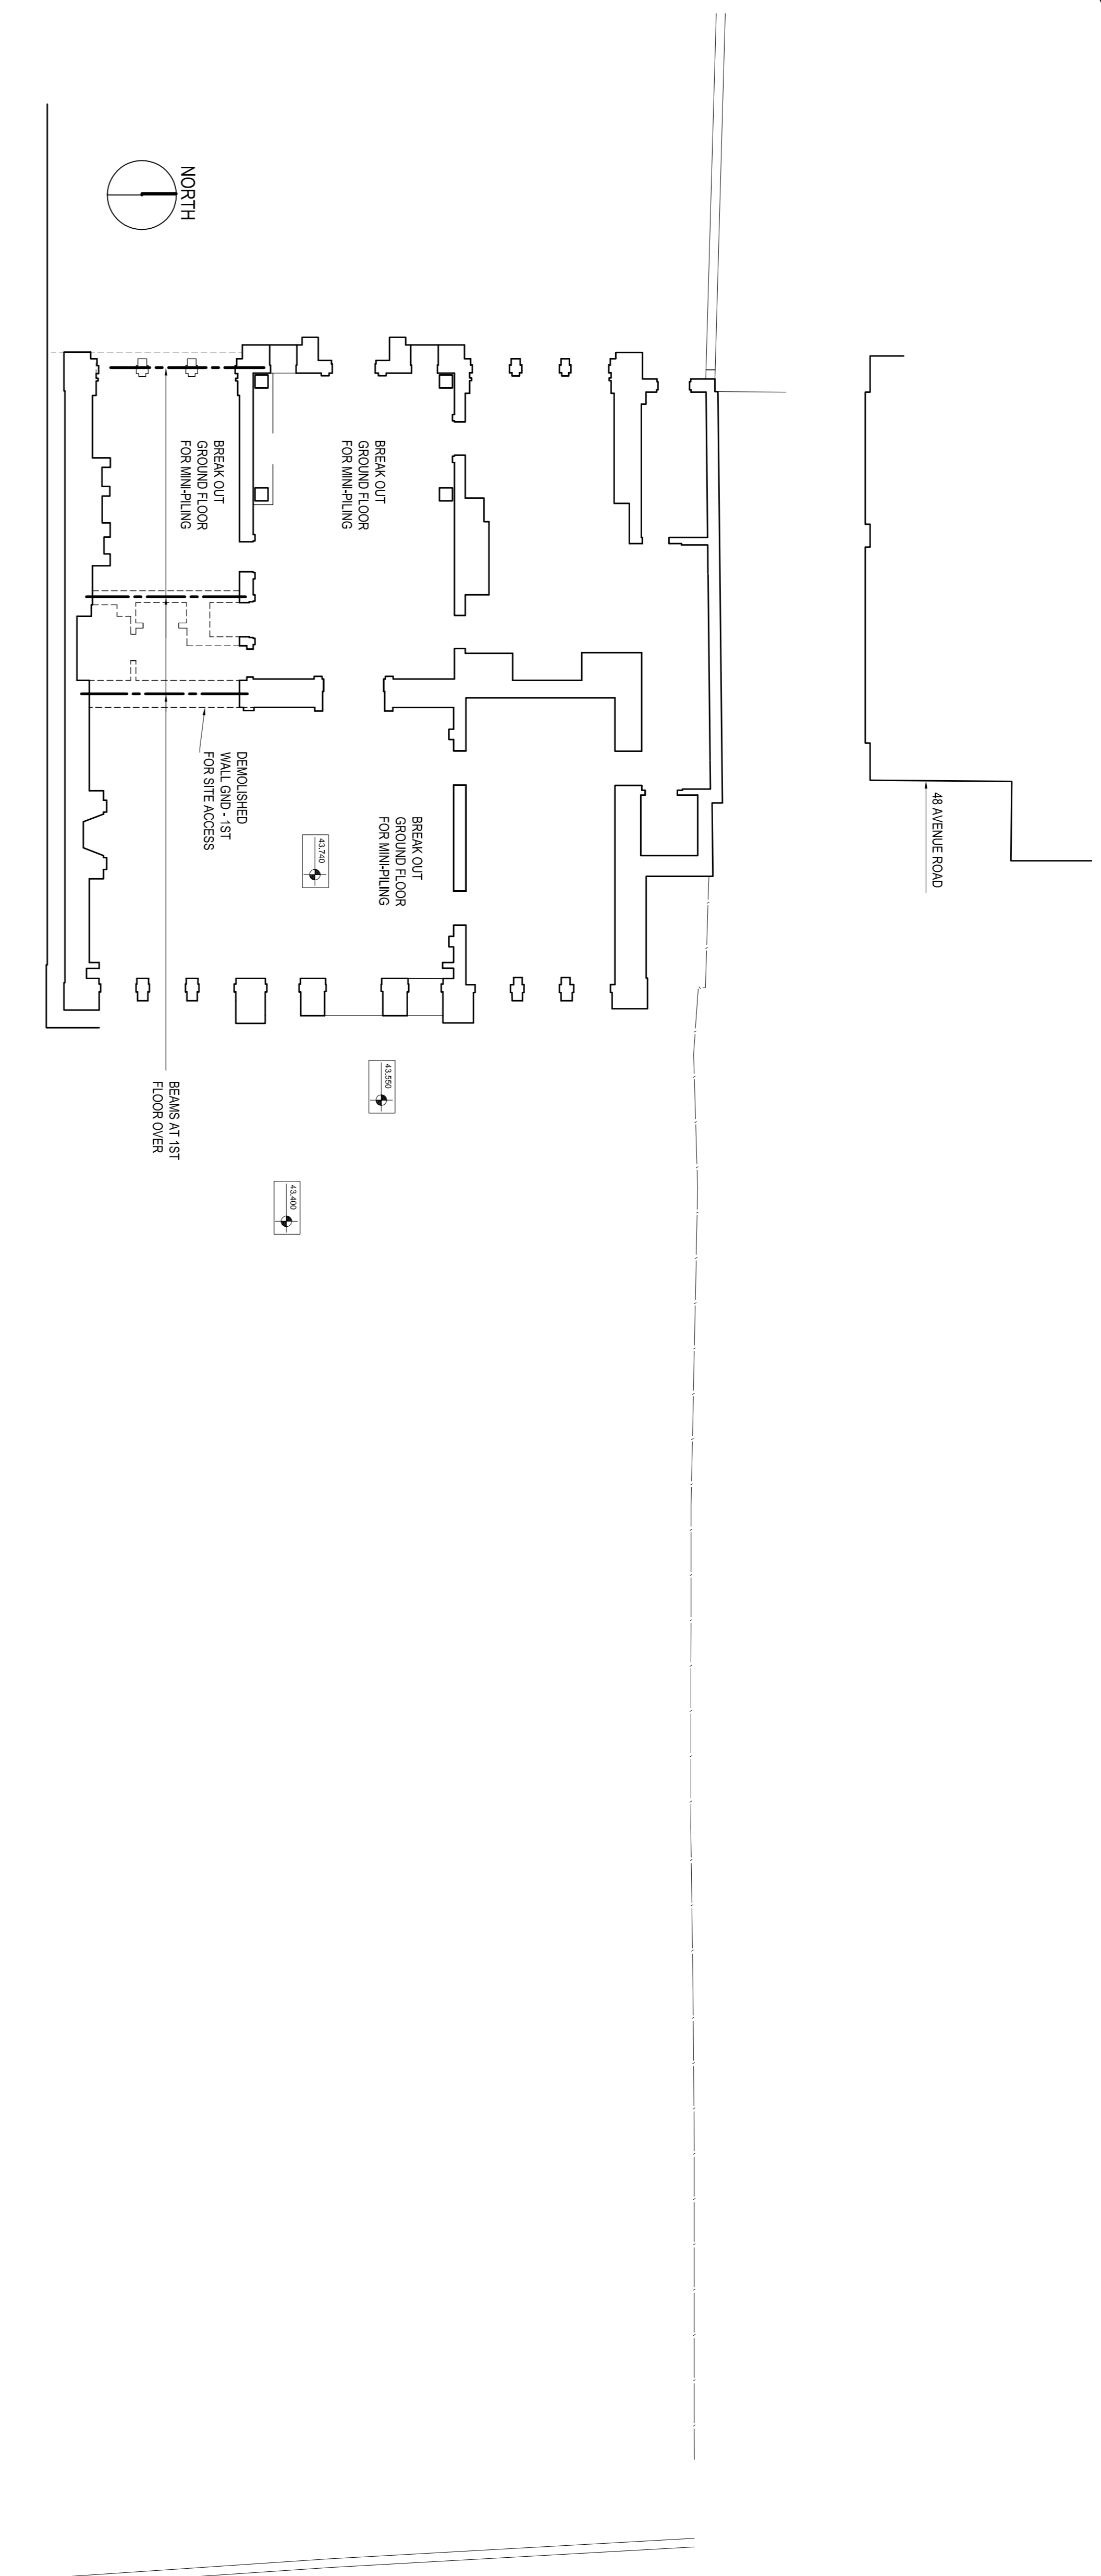

STEP 1

46 AVENUE ROAD

44 AVENUE ROAD

NEXT STEP
 SEE DRAWING 1147_012

STEP 1: INSTALL BEAMS AT FIRST FLOOR AND REMOVE GROUND FLOOR AND WALLS

VIEW: GROUND FLOOR SHOWING BEAMS OVER

SCALE 1:100



3D VIEW FROM FRONT OF BUILDING

REV	DESCRIPTION	OR	CH	APP	DATE
P5	3D IMAGE ADDED			SH	10.07.14
P4	MINOR UPDATES			SP	28.05.14
P3	ADJACENT PROPERTIES OUTLINED			WRH/PO	25.11.11
P2	LEVELS TO ADD			WRH/PO	12.08.11
P1	FIRST ISSUE: PRELIMINARY			WRH/PO	19.08.11

DRAWN BY	PO	CHECKED BY	TB	APPROVED BY	PO	DATE	AUG 2011
ISSUING OFFICE	LONDON						
RESTRICTIONS	FILE: 01147020 Proposed Sequence Single Basement (1) 01.dwg						
PROJECT	46 AVENUE ROAD LONDON NW8 REFURB & BASEMENT WORKS:						
TITLE	PROPOSED WORK SEQUENCE FOR BASEMENT CONSTRUCTION SHEET 1 OF 10: STEP 1						

edge structures ltd
 London • Leeds

edge structures
 1147

1147

011

P5

edge structures ltd
 London • Leeds
 85 GERRARD STREET WEST
 LONDON W1D 7SL
 T: 020 7238 4650
 F: 020 7238 4651
 e: info@edgestructures.com