
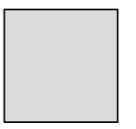
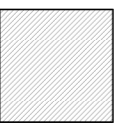
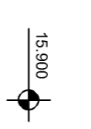
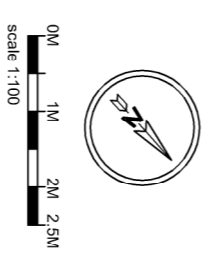


KEY

-  EXISTING STRUCTURE
-  NEW STRUCTURE
-  TOP SOIL / EARTH
-  EXISTING PLAN LEVELS
-  PROPOSED PLAN LEVELS
-  EXISTING SECTION LEVELS
-  PROPOSED SECTION LEVELS
-  SITE BOUNDARY

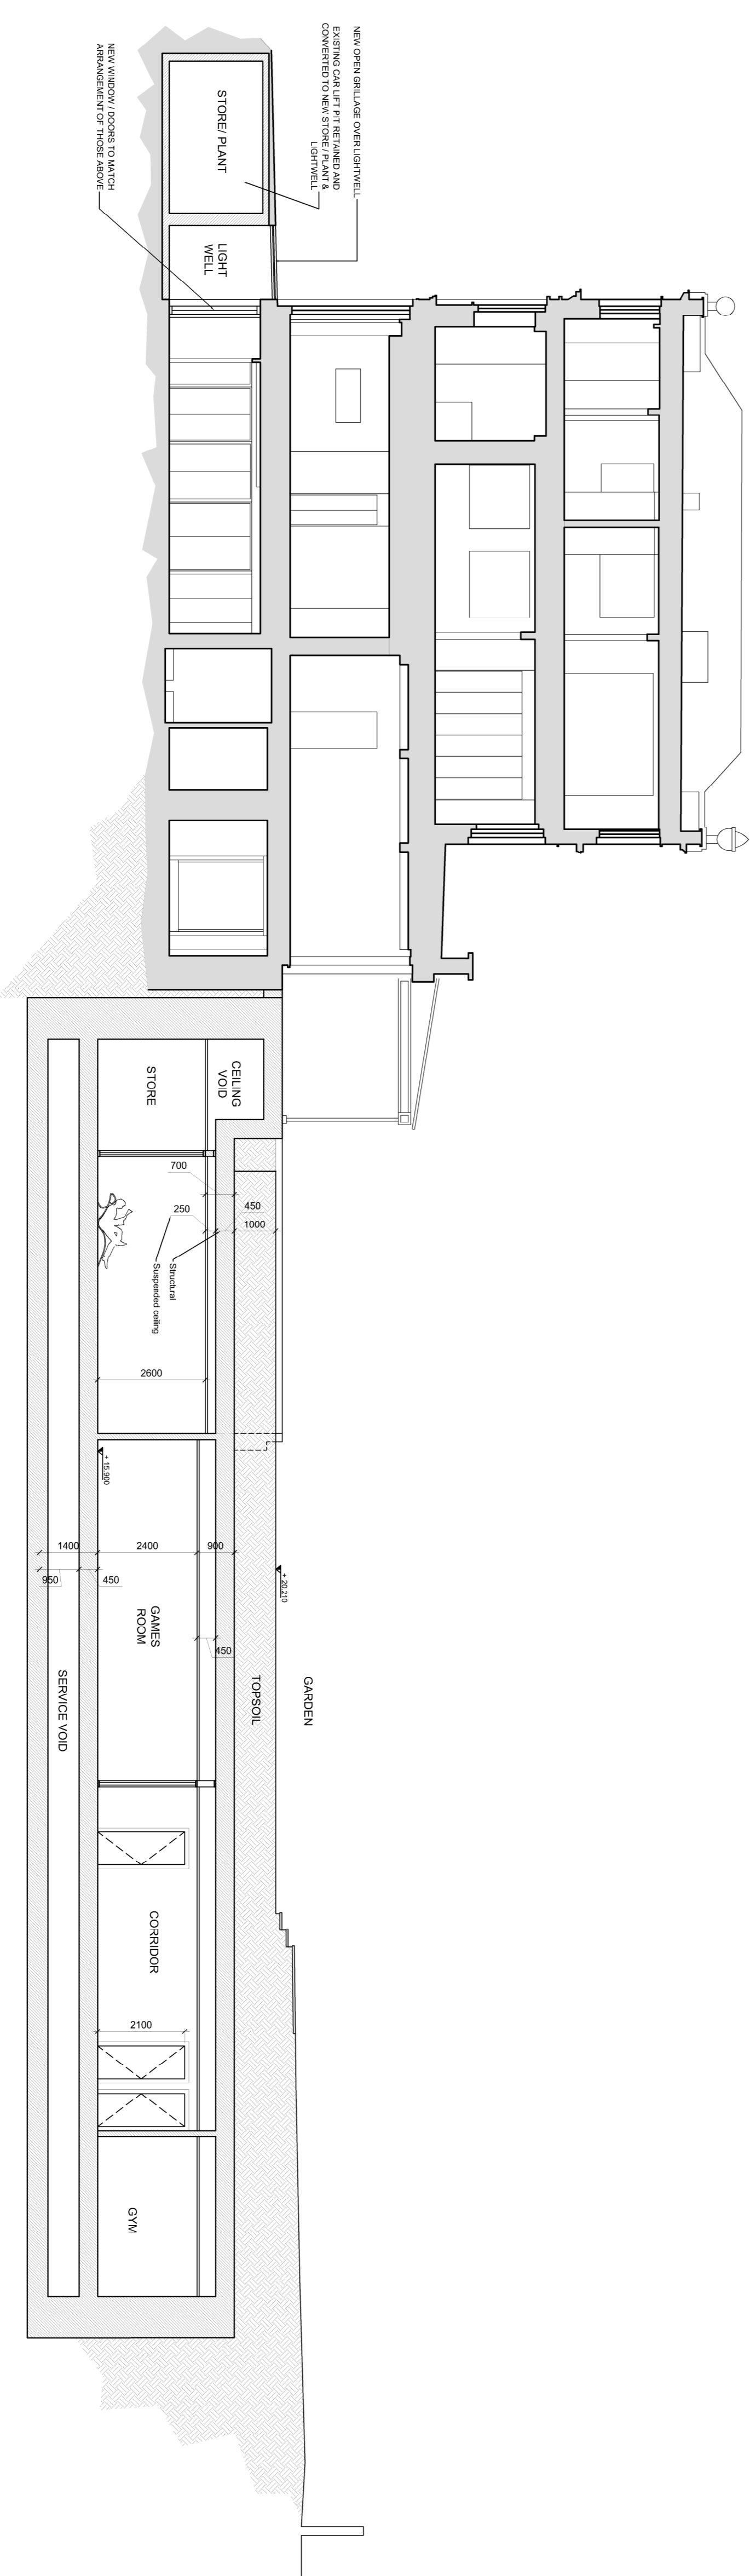

Subject to detailed dimensional survey
-Please note these drawings are based on
existing drawings prepared by others. BB
Partnership cannot be held responsible for
any discrepancies and/or inaccuracy that may
arise

SURVEY DRAWING PRODUCED BY
"LASER SURVEYS"

FOR PLANNING

BB PARTNERSHIP LTD
C H A R T E R E D A R C H I T E C T S
THE BRITANIC 17 BRIMCOMB STREET LONDON N1 6SN
TEL. 020 7336 8555 FAX. 020 7336 8777
e-mail . architect@bbpartnership.co.uk

client Brightwood Ltd.

project 46 Avenue Road
NW8

drawing PROPOSED
NEW BASEMENT
Section B-B

date	scale	drawn by
29.04.14	1:100 at A1	AH
fig.no.	FSS-105	rev.

check all dimensions on site ©
© 2009 BB PARTNERSHIP LIMITED
ALL RIGHTS RESERVED

SECTION B-B