

Note

All dimensions are to be checked on site and interpreted to the architect prior to commencement of works.

KEY

EXISTING STRUCTURE

NEW STRUCTURE

TOP SOIL / EARTH


EXISTING PLAN LEVELS

PROPOSED PLAN LEVELS


EXISTING SECTION LEVELS

PROPOSED SECTION LEVELS


SITE BOUNDARY

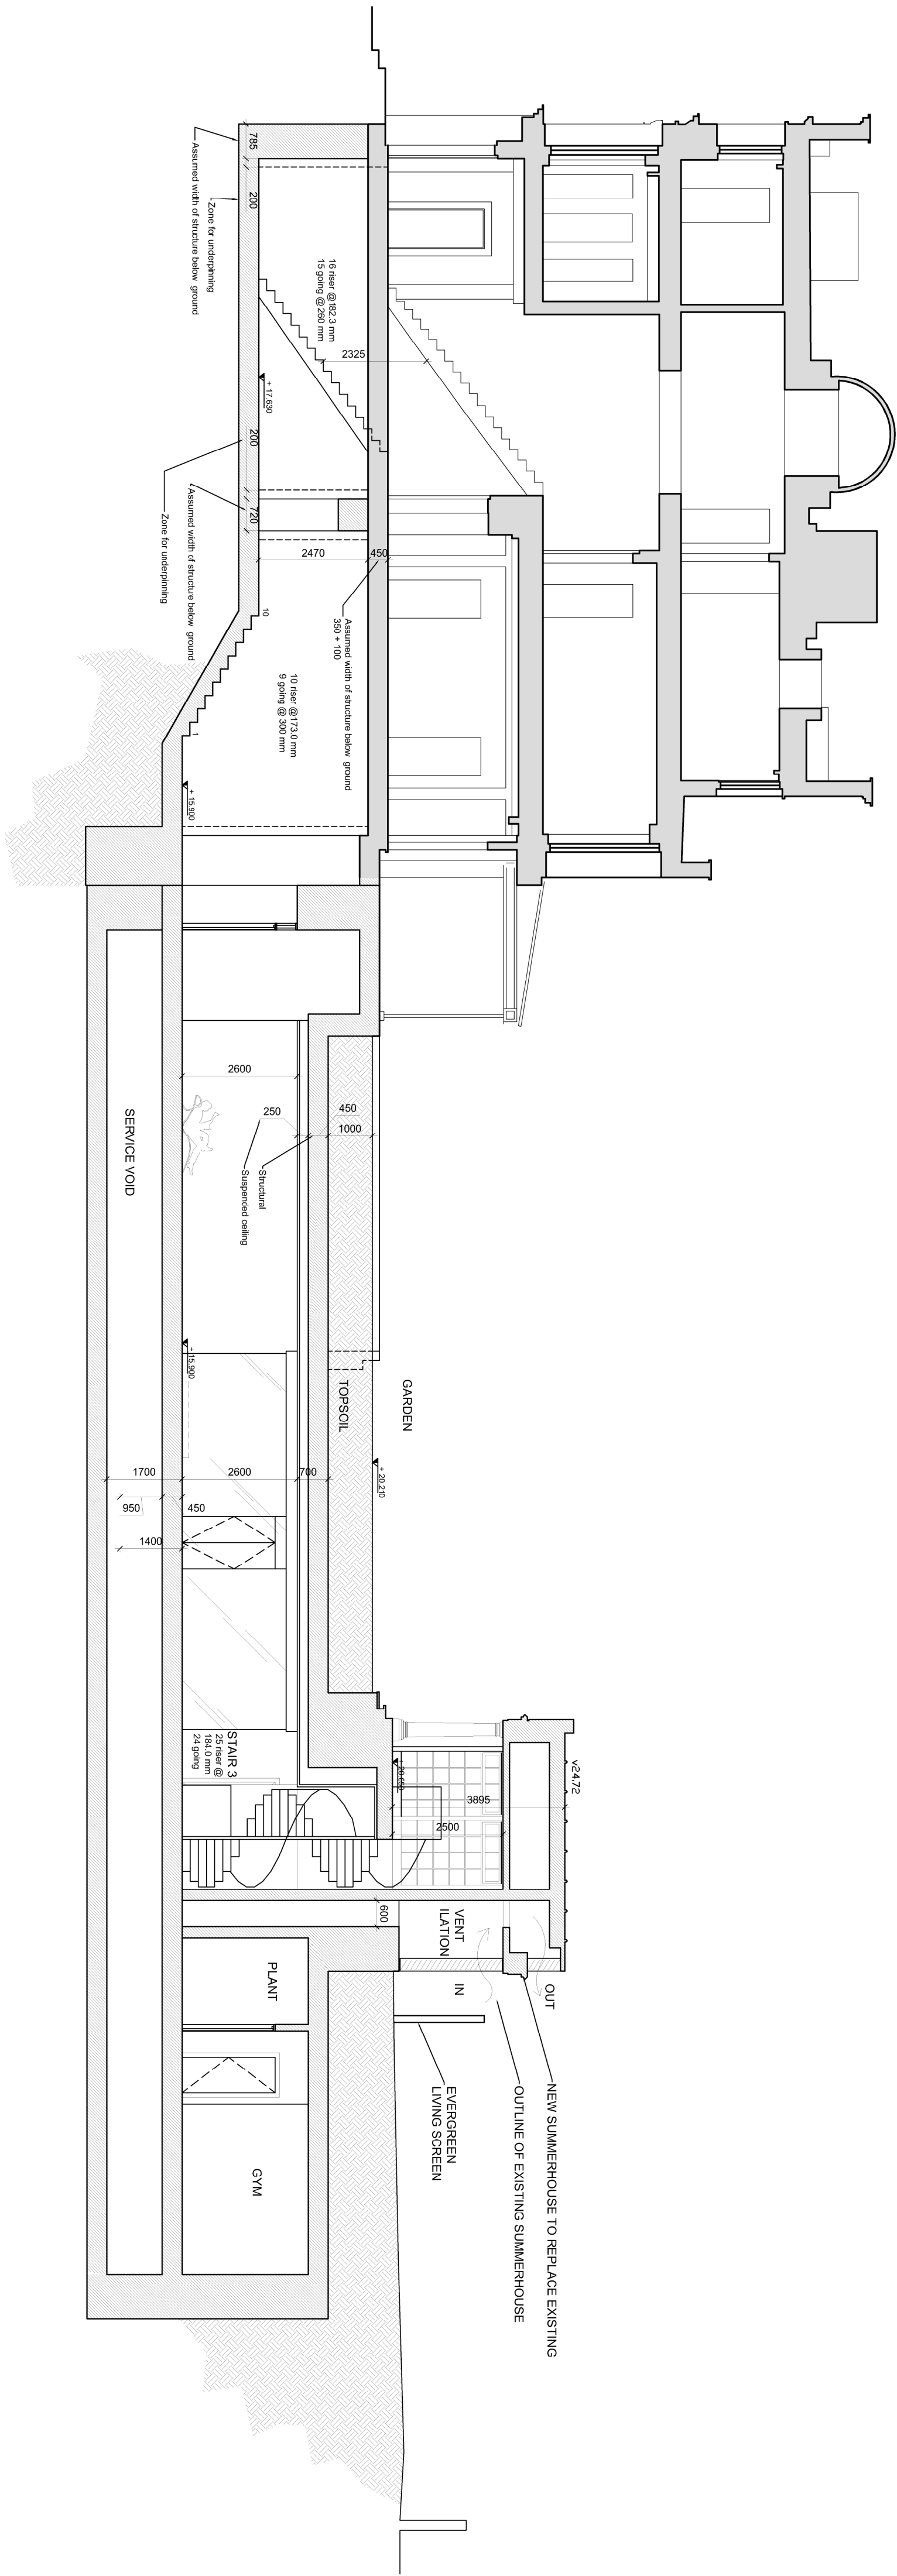

SECTION A-A

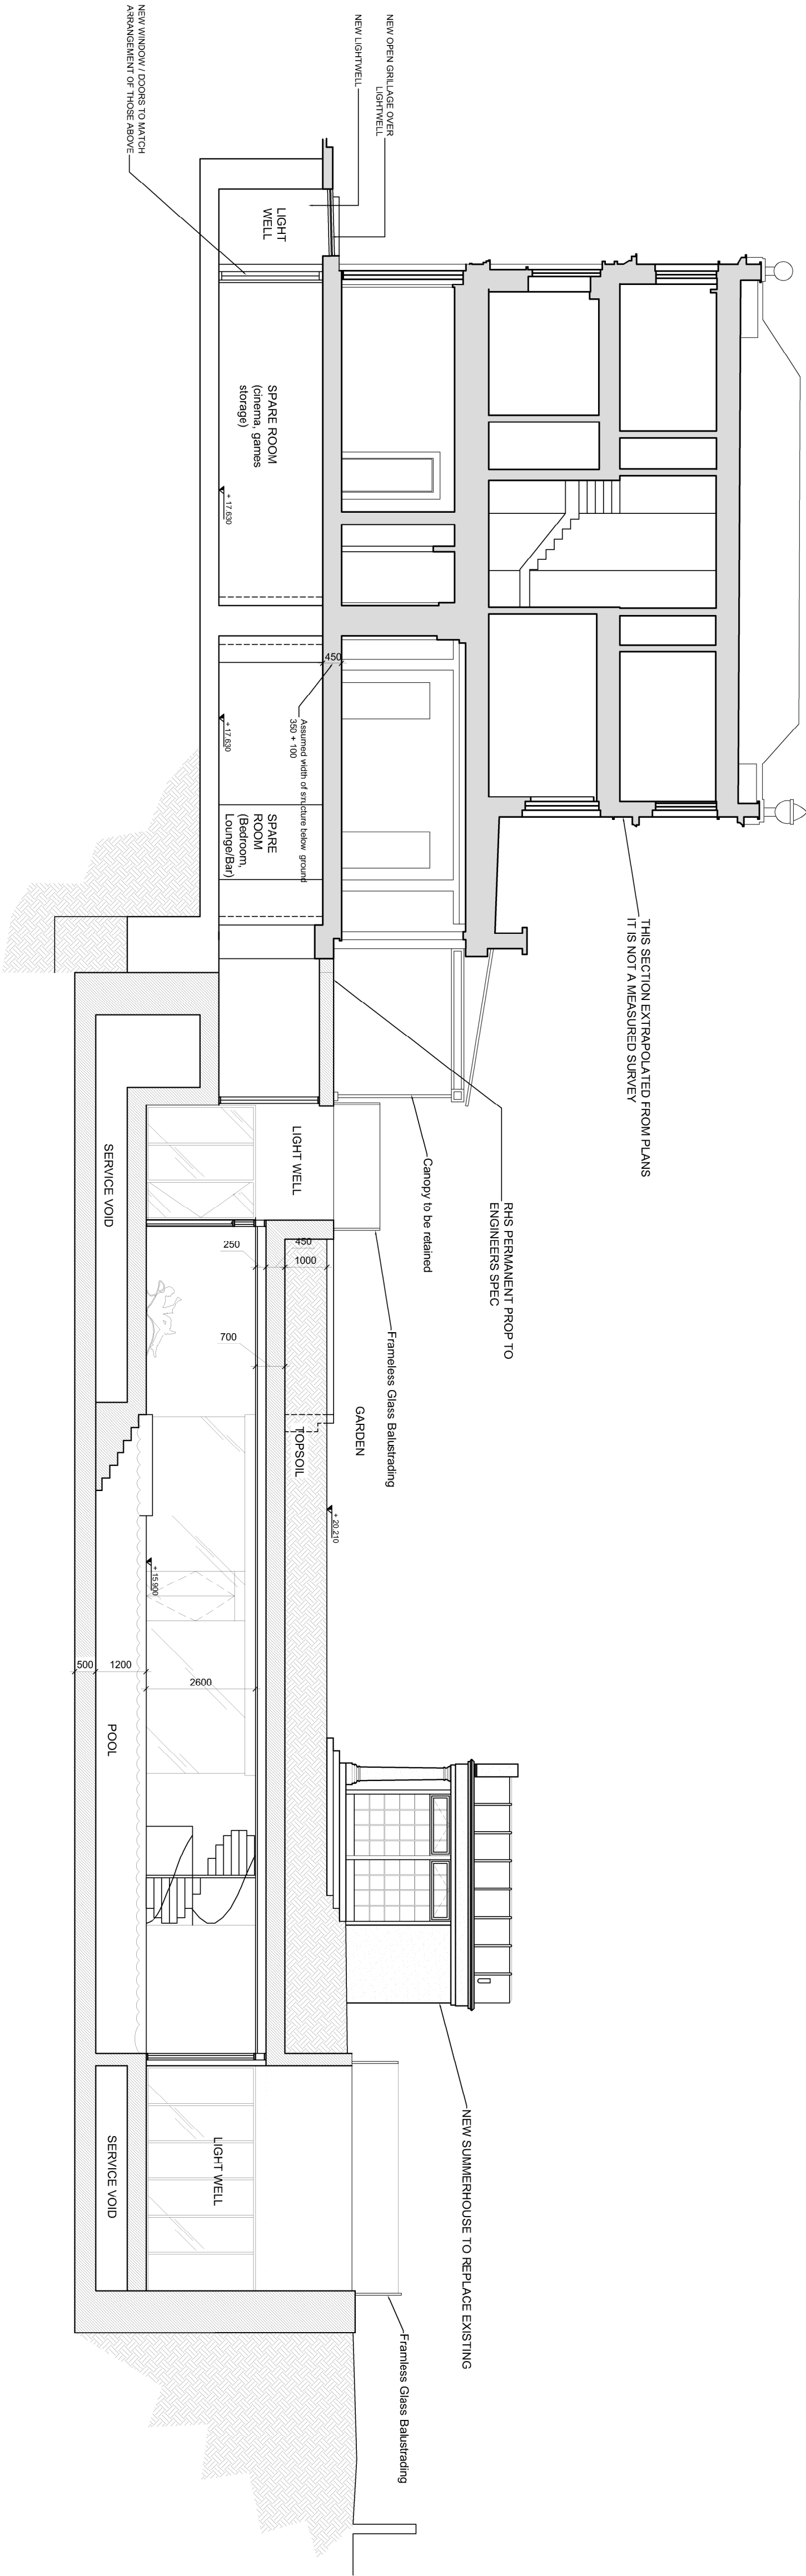

SECTION C-C

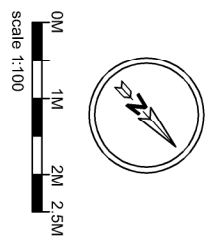

Subject to detailed dimensional survey
Please note these drawings are based on
existing drawings prepared by others. BB
Partnership cannot be held responsible for
any discrepancies and/or inaccuracy that may
arise

SURVEY DRAWING PRODUCED BY
LASER SURVEYS

FOR PLANNING

BB PARTNERSHIP LTD
C H A R T E R E D A R C H I T E C T S
THE TRAVELER 17 BRIMCOMB STREET LONDON N1 6BN
TEL . 020 7336 8555 FAX . 020 7336 8777
e-mail . architect@bbpartnership.co.uk

client	Brightwood Ltd.		
project	46 Avenue Road NW8		
drawing	PROPOSED NEW BASEMENT Section A-A & C-C		
date	scale	drawn by	
29.04.14	1:100 at A1	AH	
dra.no.	FFS-106	rev.	