
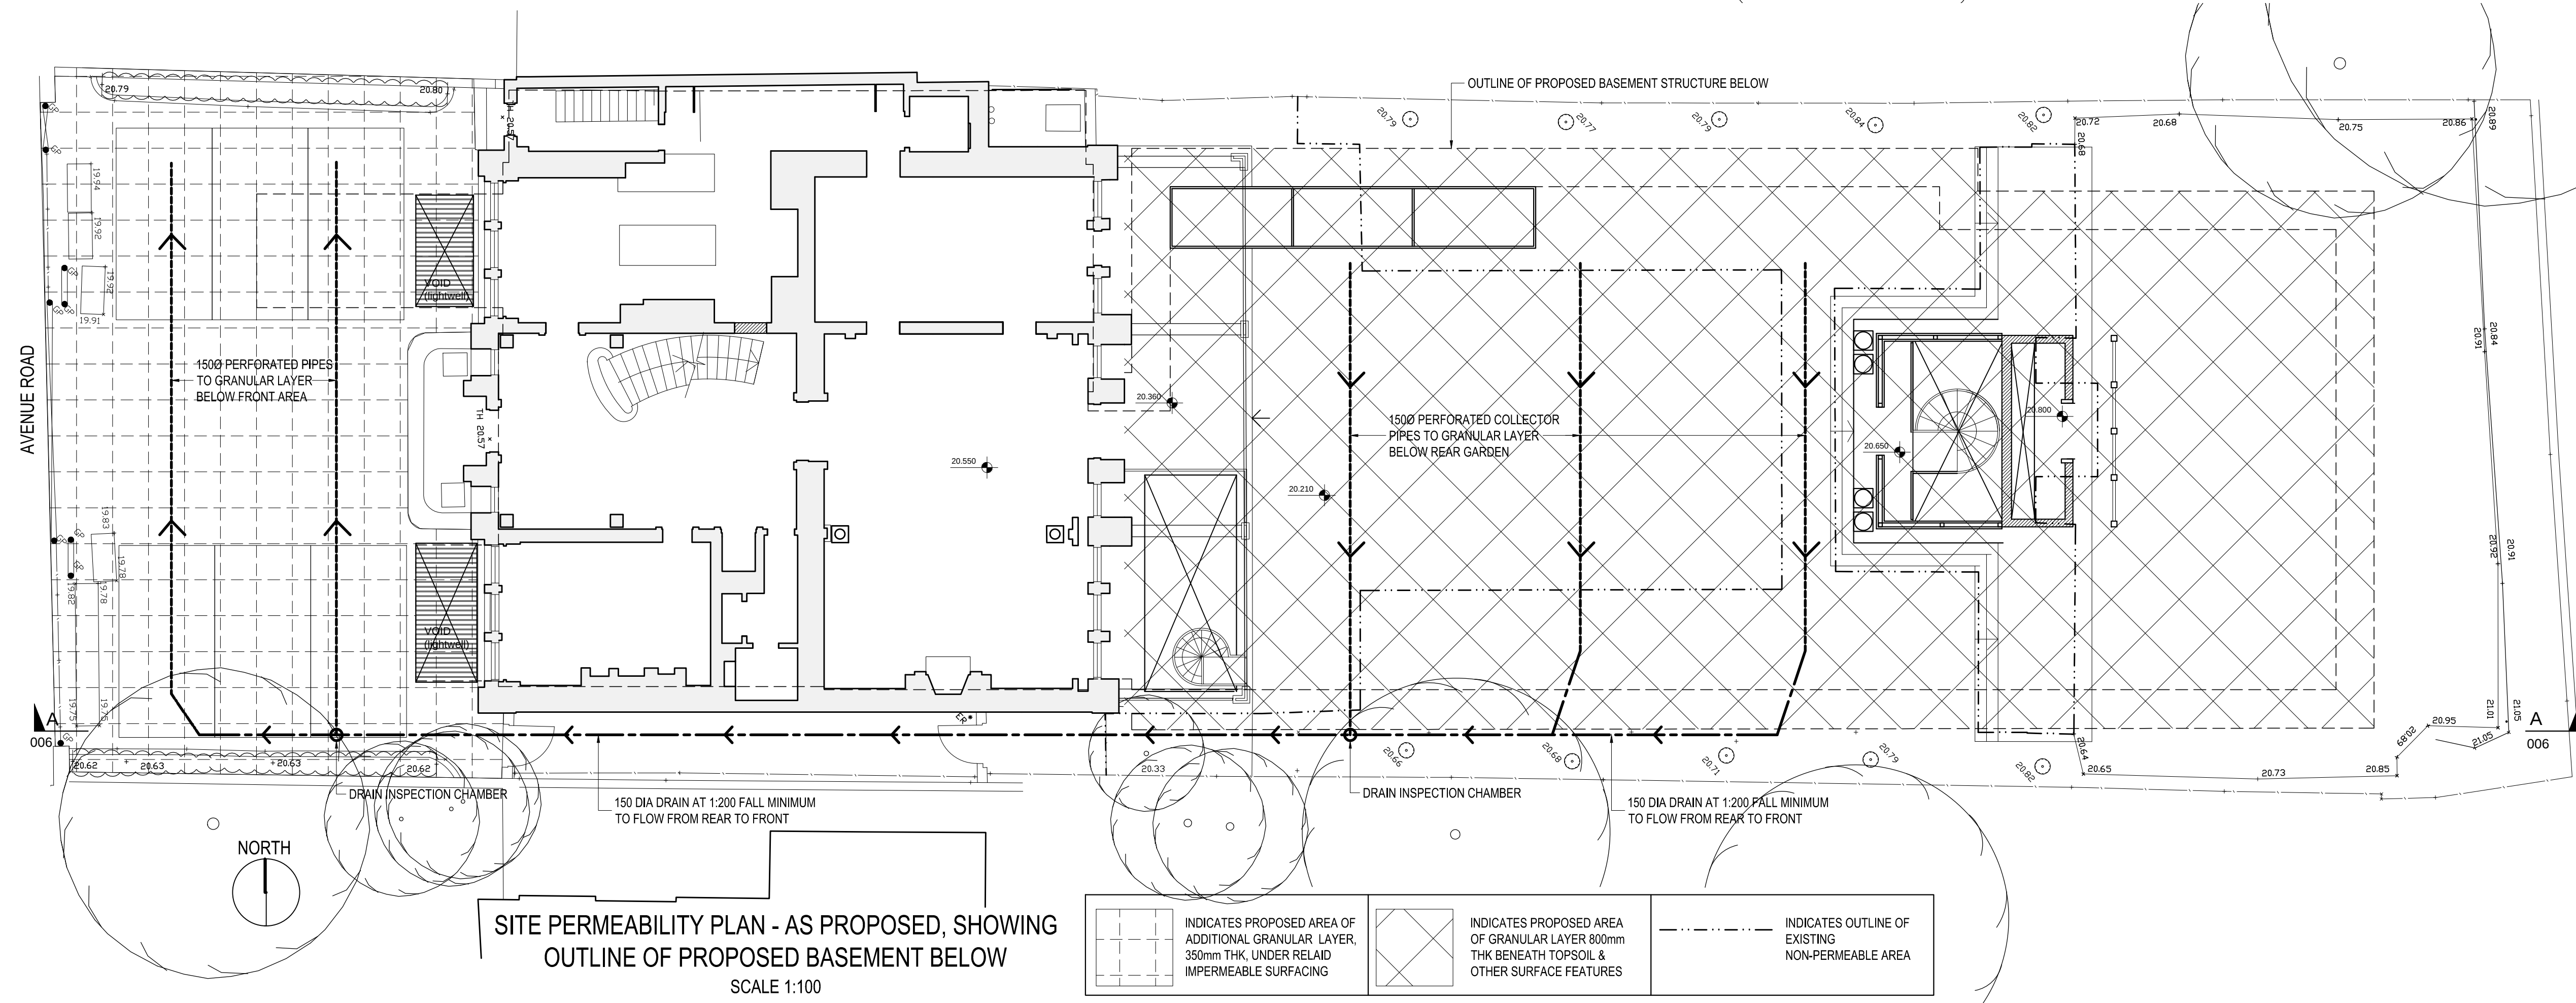


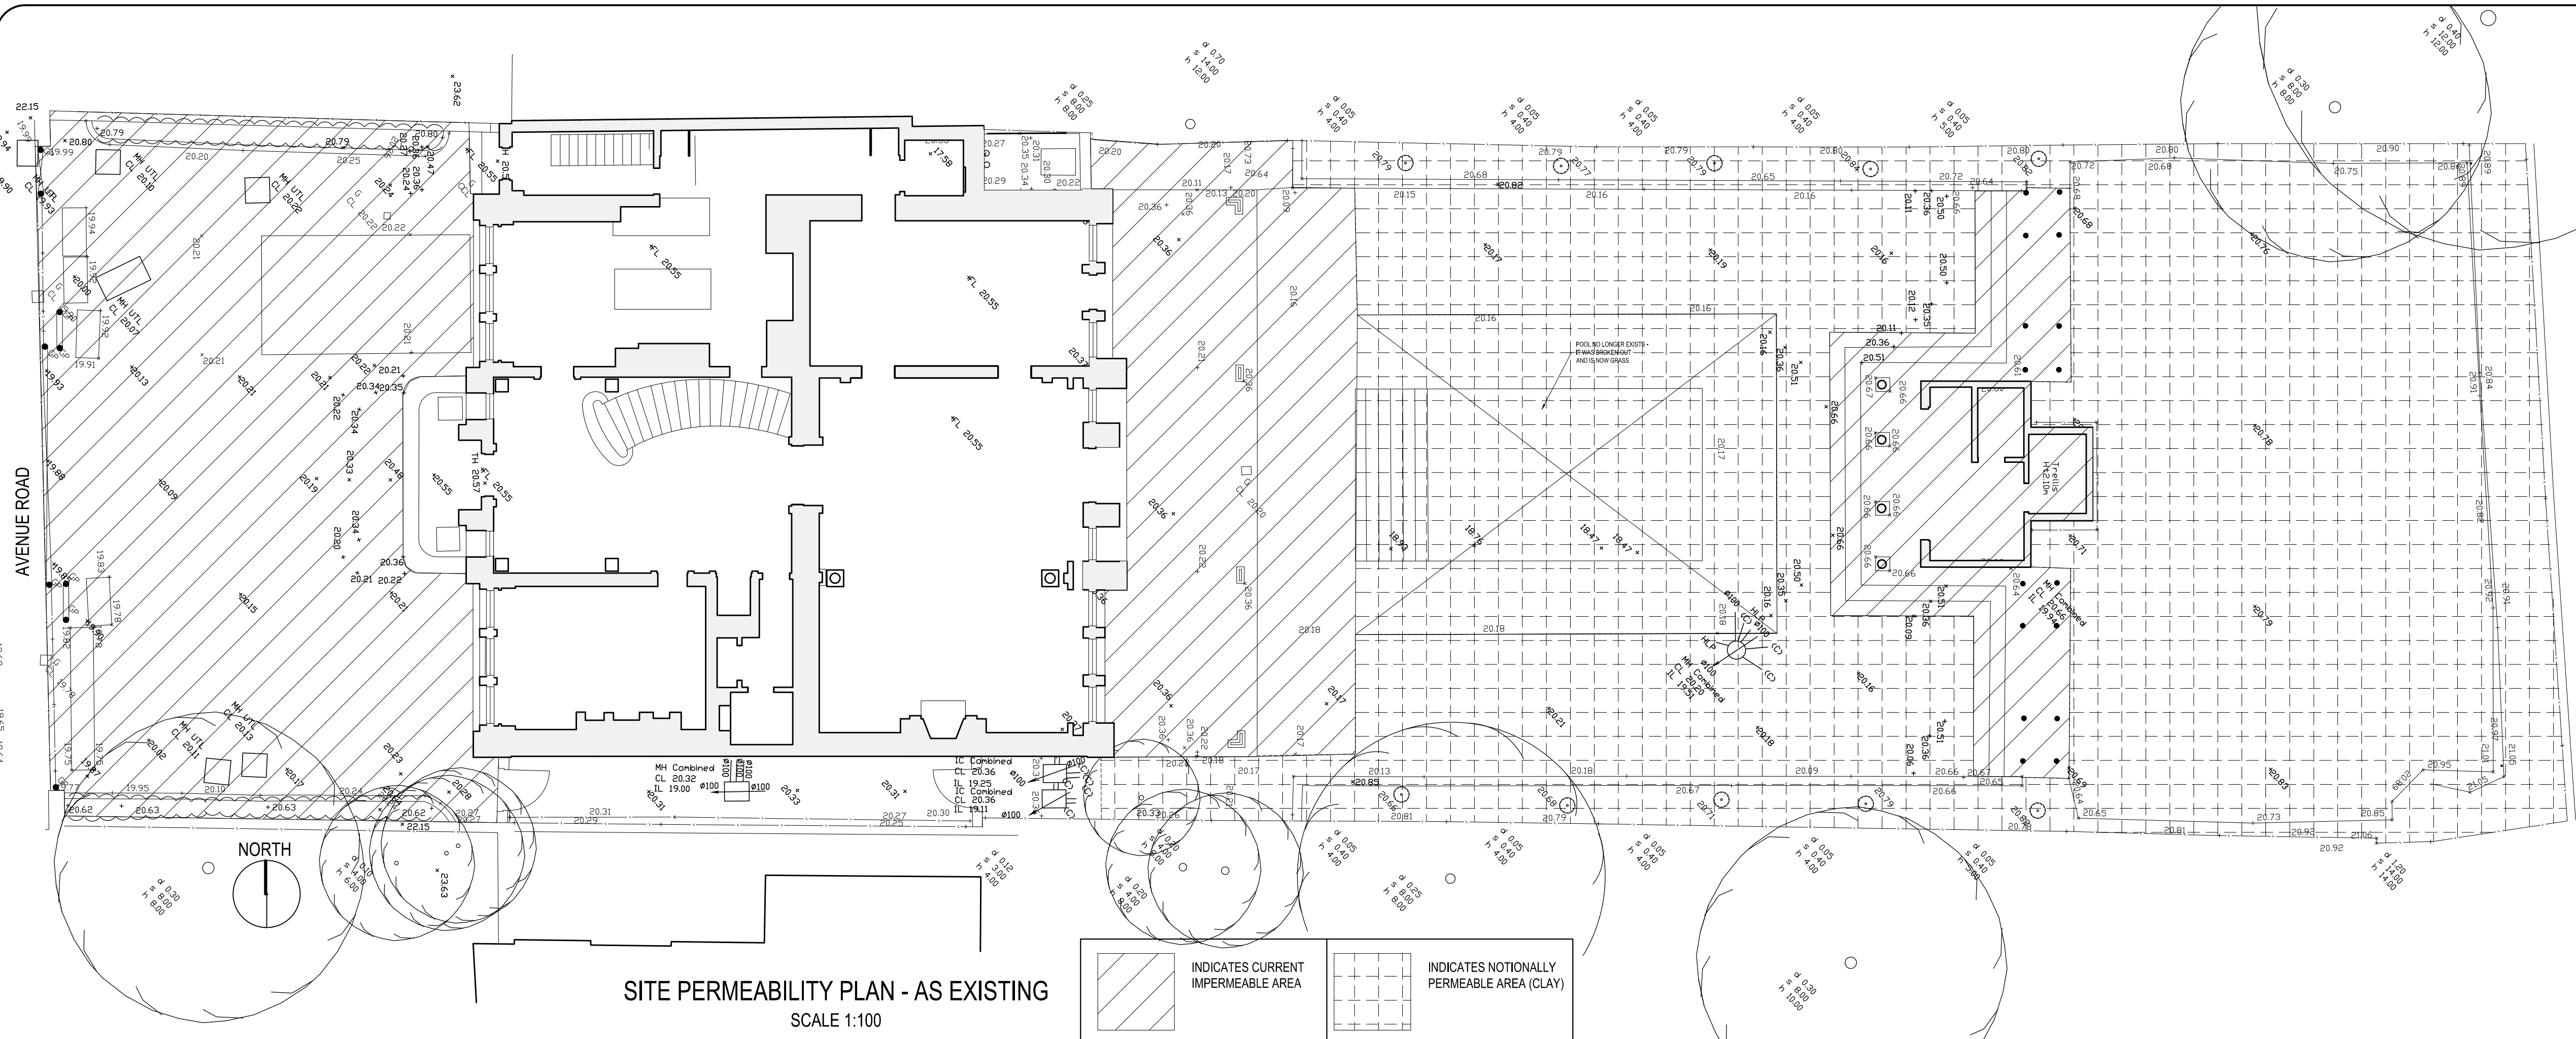

NOTES:

DRAWING TO BE READ IN CONJUNCTION WITH ALL ARCHITECTS AND SERVICES ENGINEERS' DRAWINGS, AND ALL OTHER RELEVANT INFORMATION.

ANY DISCREPANCIES TO BE BROUGHT TO THE ATTENTION OF EDGE STRUCTURES LTD.

DO NOT SCALE FROM THE DRAWING, USE FIGURED DIMENSIONS ONLY.

THE CONTRACTOR IS TO VERIFY ALL DIMENSIONS ON SITE BEFORE COMMENCING ANY WORK OR PREPARING ANY SHOP DRAWINGS.

WORK AND MATERIALS TO BE IN ACCORDANCE WITH CURRENT BUILDING REGULATIONS AND BRITISH STANDARDS.

THIS DRAWING REMAINS THE COPYRIGHT OF EDGE STRUCTURES LTD.

THIS DRAWING IS BASED ON INFORMATION PROVIDED BY BB PARTNERSHIP ARCHITECTS.

P2	PERMEABLE AREA REVISED TO SUIT LATEST INFORMATION			JF	TB	03.04.14	
P1	FIRST ISSUE: PRELIMINARY			WRH	TB	31.03.12	
REV	DESCRIPTION			OR	CH	APP	DATE
DRAWN BY		CHECKED BY		APPROVED BY		DATE	
WRH		TB		TB		MARCH 2012	
SCALES @ A1 1:100				ISSUING OFFICE		LONDON	
SCALES @ A3 1:200				FILE: 005-006 Site Permeability Proposal.dwg			
RESTRICTIONS							
PRELIMINARY							
PROJECT							
46 AVENUE ROAD LONDON NW8 REFURB & BASEMENT WORKS:							
TITLE							
SITE PERMEABILITY SCHEMATIC: EXISTING & PROPOSED PLANS							

edge structures

edge structures ltd
London • Leeds
Phoenix Yard
69 Kings Cross Road
LONDON WC1X 9LL
t: 020 7239 4950
f: 020 7239 4951
e: info@edgestructures.com

JOB NUMBER	DRAWING NUMBER	REVISION
1147	005	P2