


NOTES
 DO NOT SCALE THIS DRAWING
 THIS DRAWING IS COPYRIGHT PM DEVEREUX
 ALL DIMENSIONS TO BE CONFIRMED ON SITE
 ANY INCONSISTENCIES TO BE REPORTED TO ARCHITECT IMMEDIATELY



CANOPY STRUCTURE FINISHED WITH POLYESTER
 POWDER COATING COLOUR RAL 9010 (WHITE).


CANOPY GUTTERING FORMED WITHIN STRUCTURE AND
 RAINWATER DOWN PIPES HOUSED WITHIN STANCHIONS
 DISCHARGING TO DRAINAGE CHANNEL.

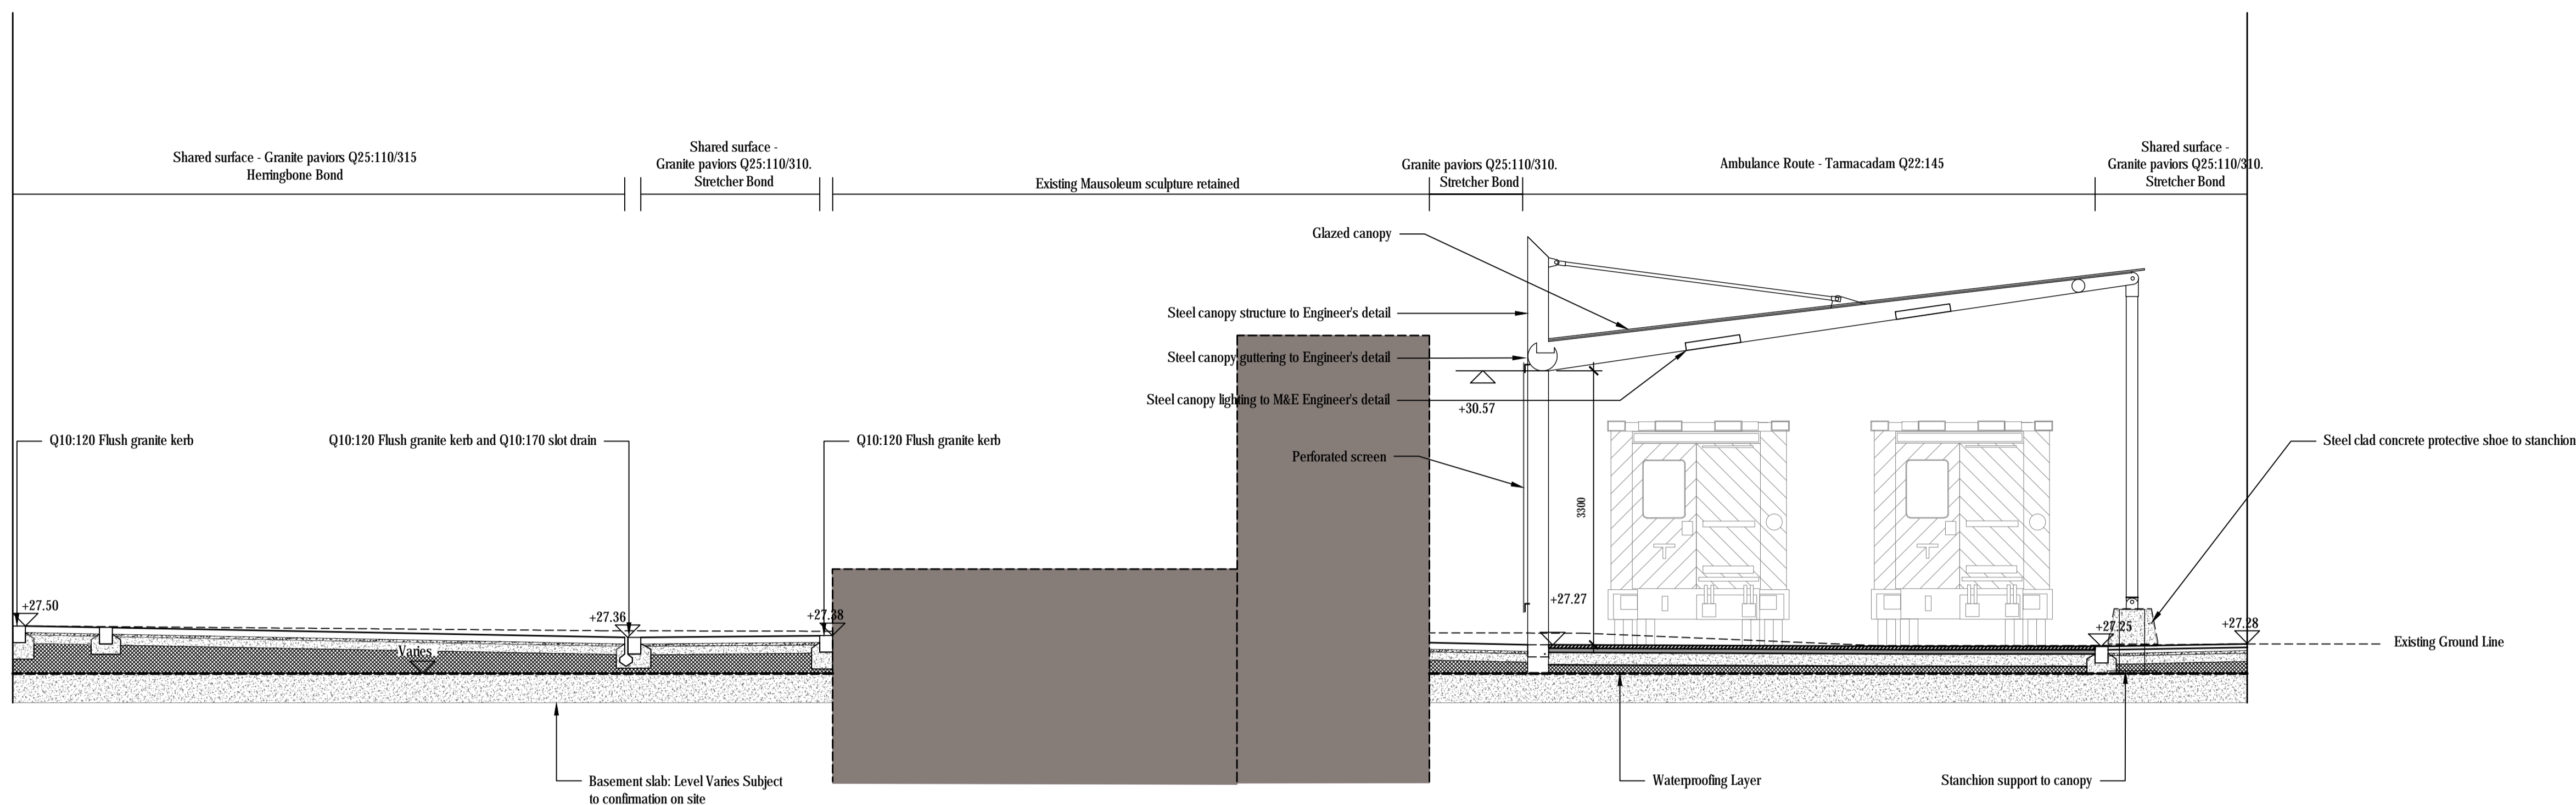

Section A-A

C2	08.10.2014	CANOPY DETAILS UPDATED IN LINE WITH SPECIALIST INFORMATION	MG - RJ
.		First Issue	
Rev	Date	Comment	L1 - L2

Key - L1 = level 1 drawn L2 = level 2 checked

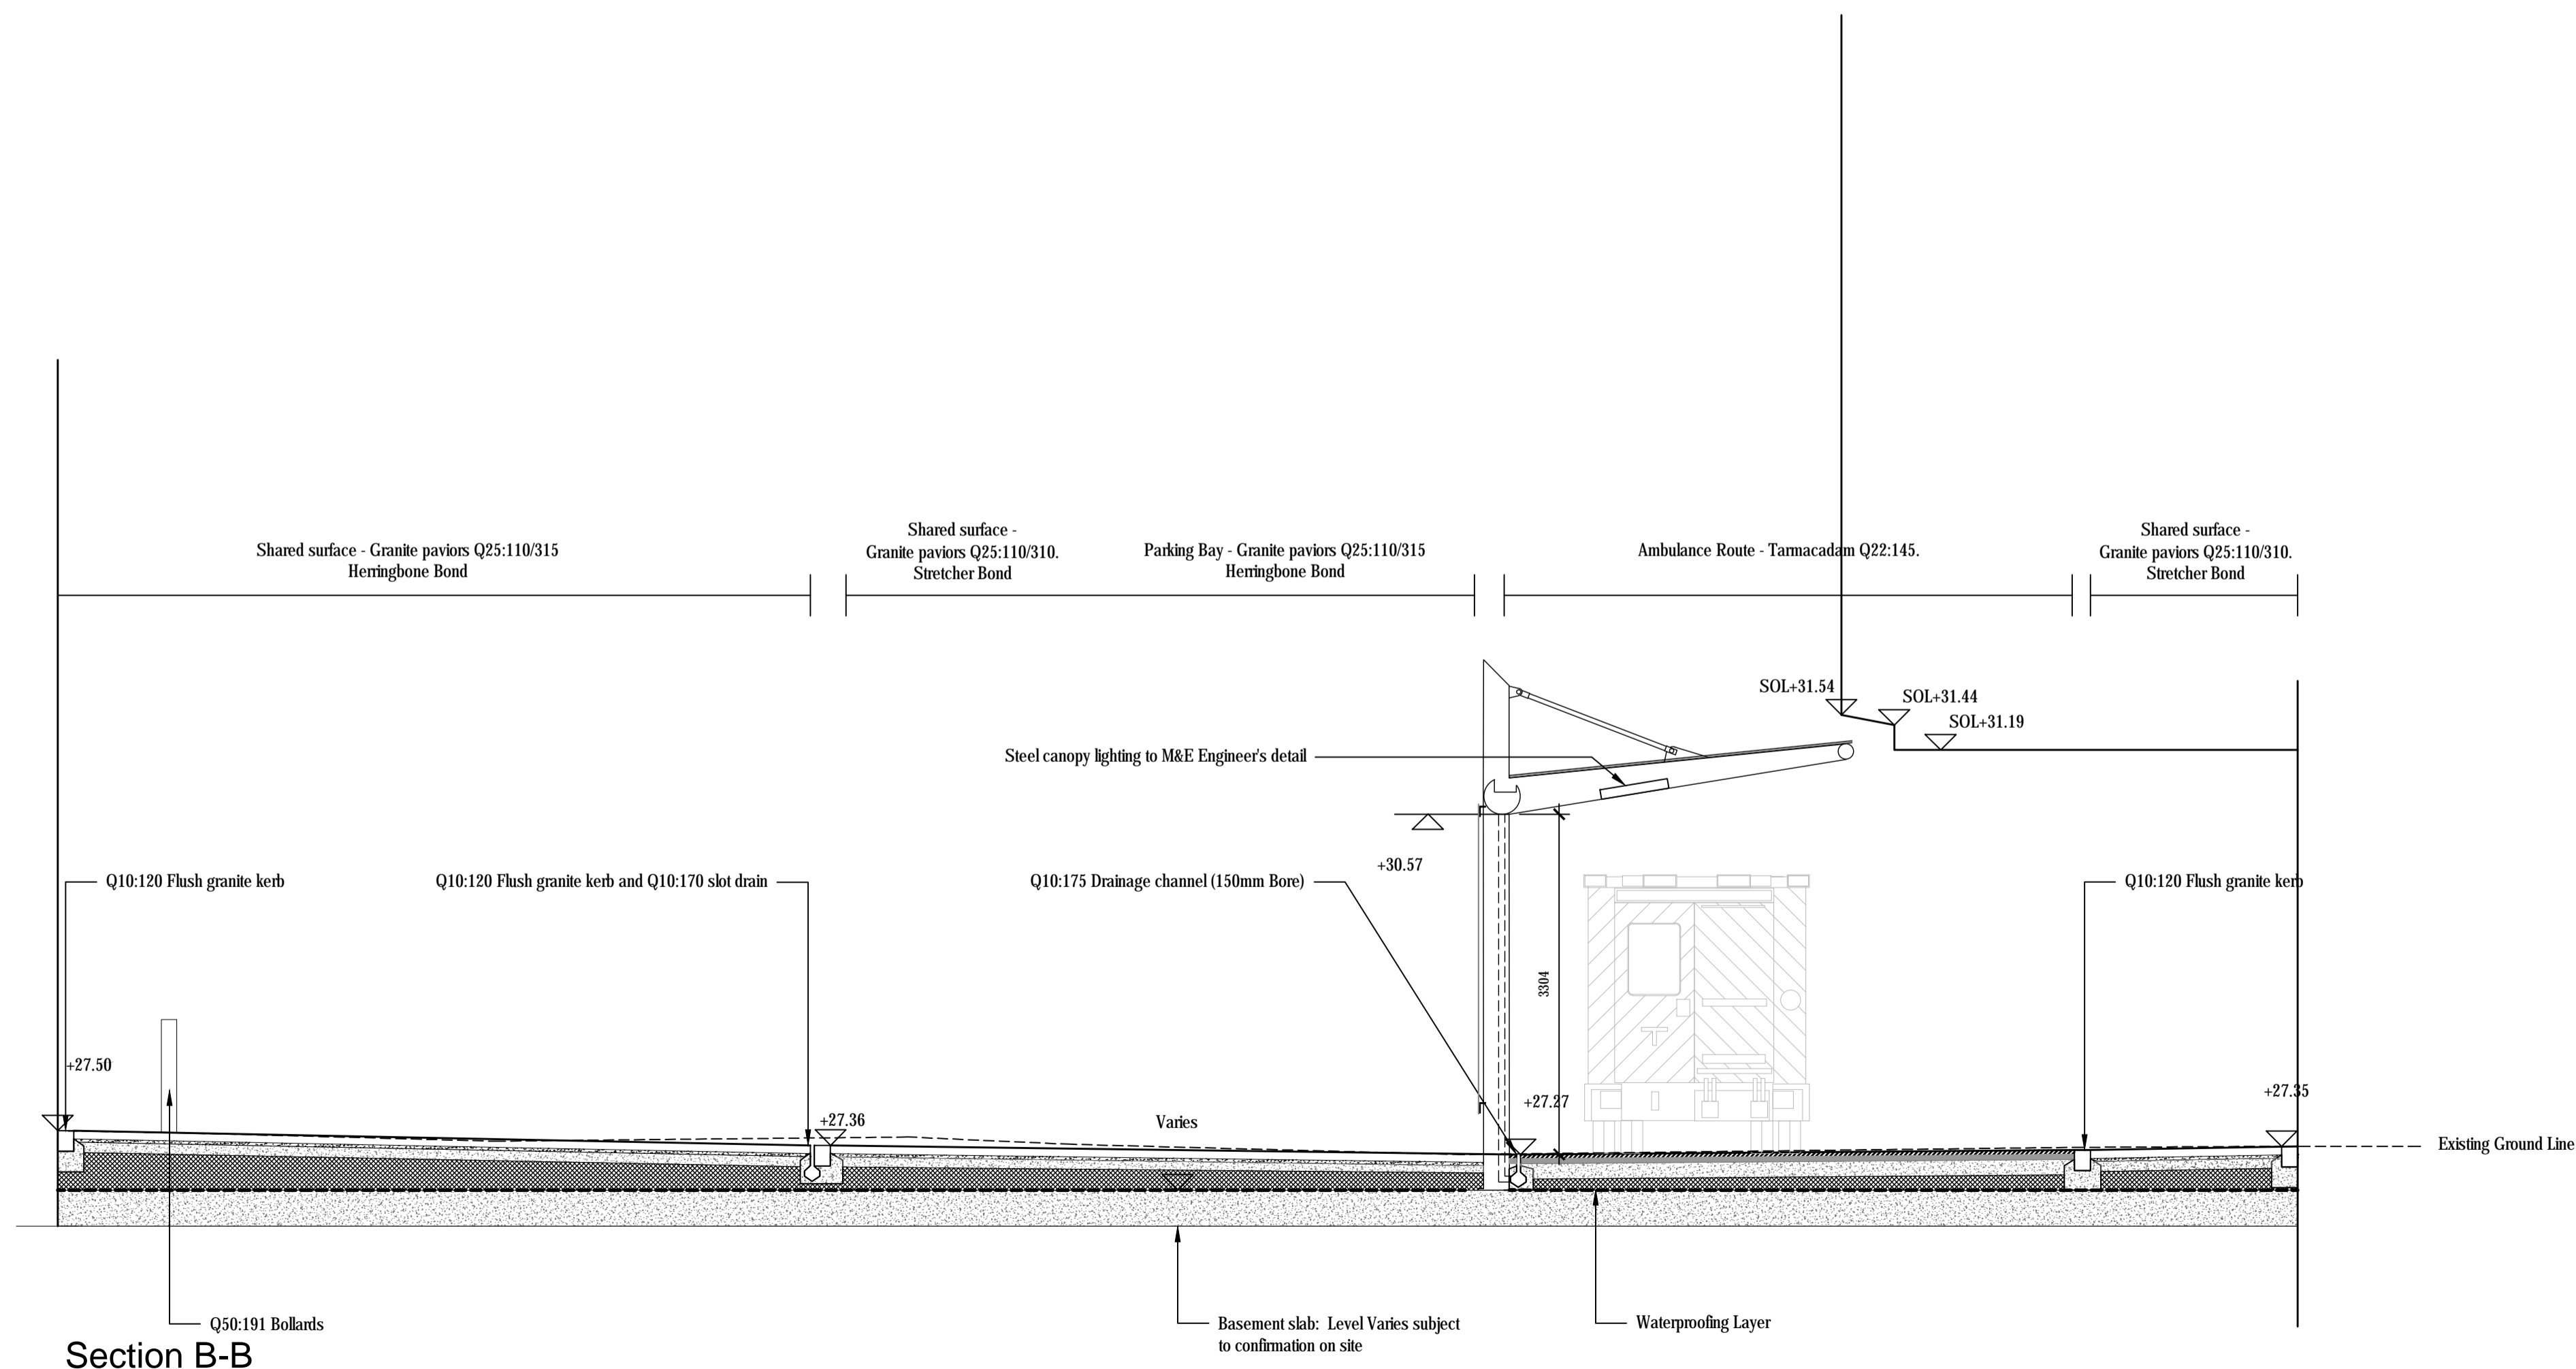

Section B-B



LONDON
 200 Upper Richmond Road
 London SW15 2SH
 T +44 (0)20 8780 1800
 E design@pmdevereux.com
 W www.pmdevereux.com

a PM Group company

CLIENT

HMU

PROJECT

External Works A&E

TITLE

Landscape Sections

SCALE @ A1	STATUS
1:50	CONSTRUCTION
DRAWING NUMBER	REVISION
GB101010913	L-920 C2