



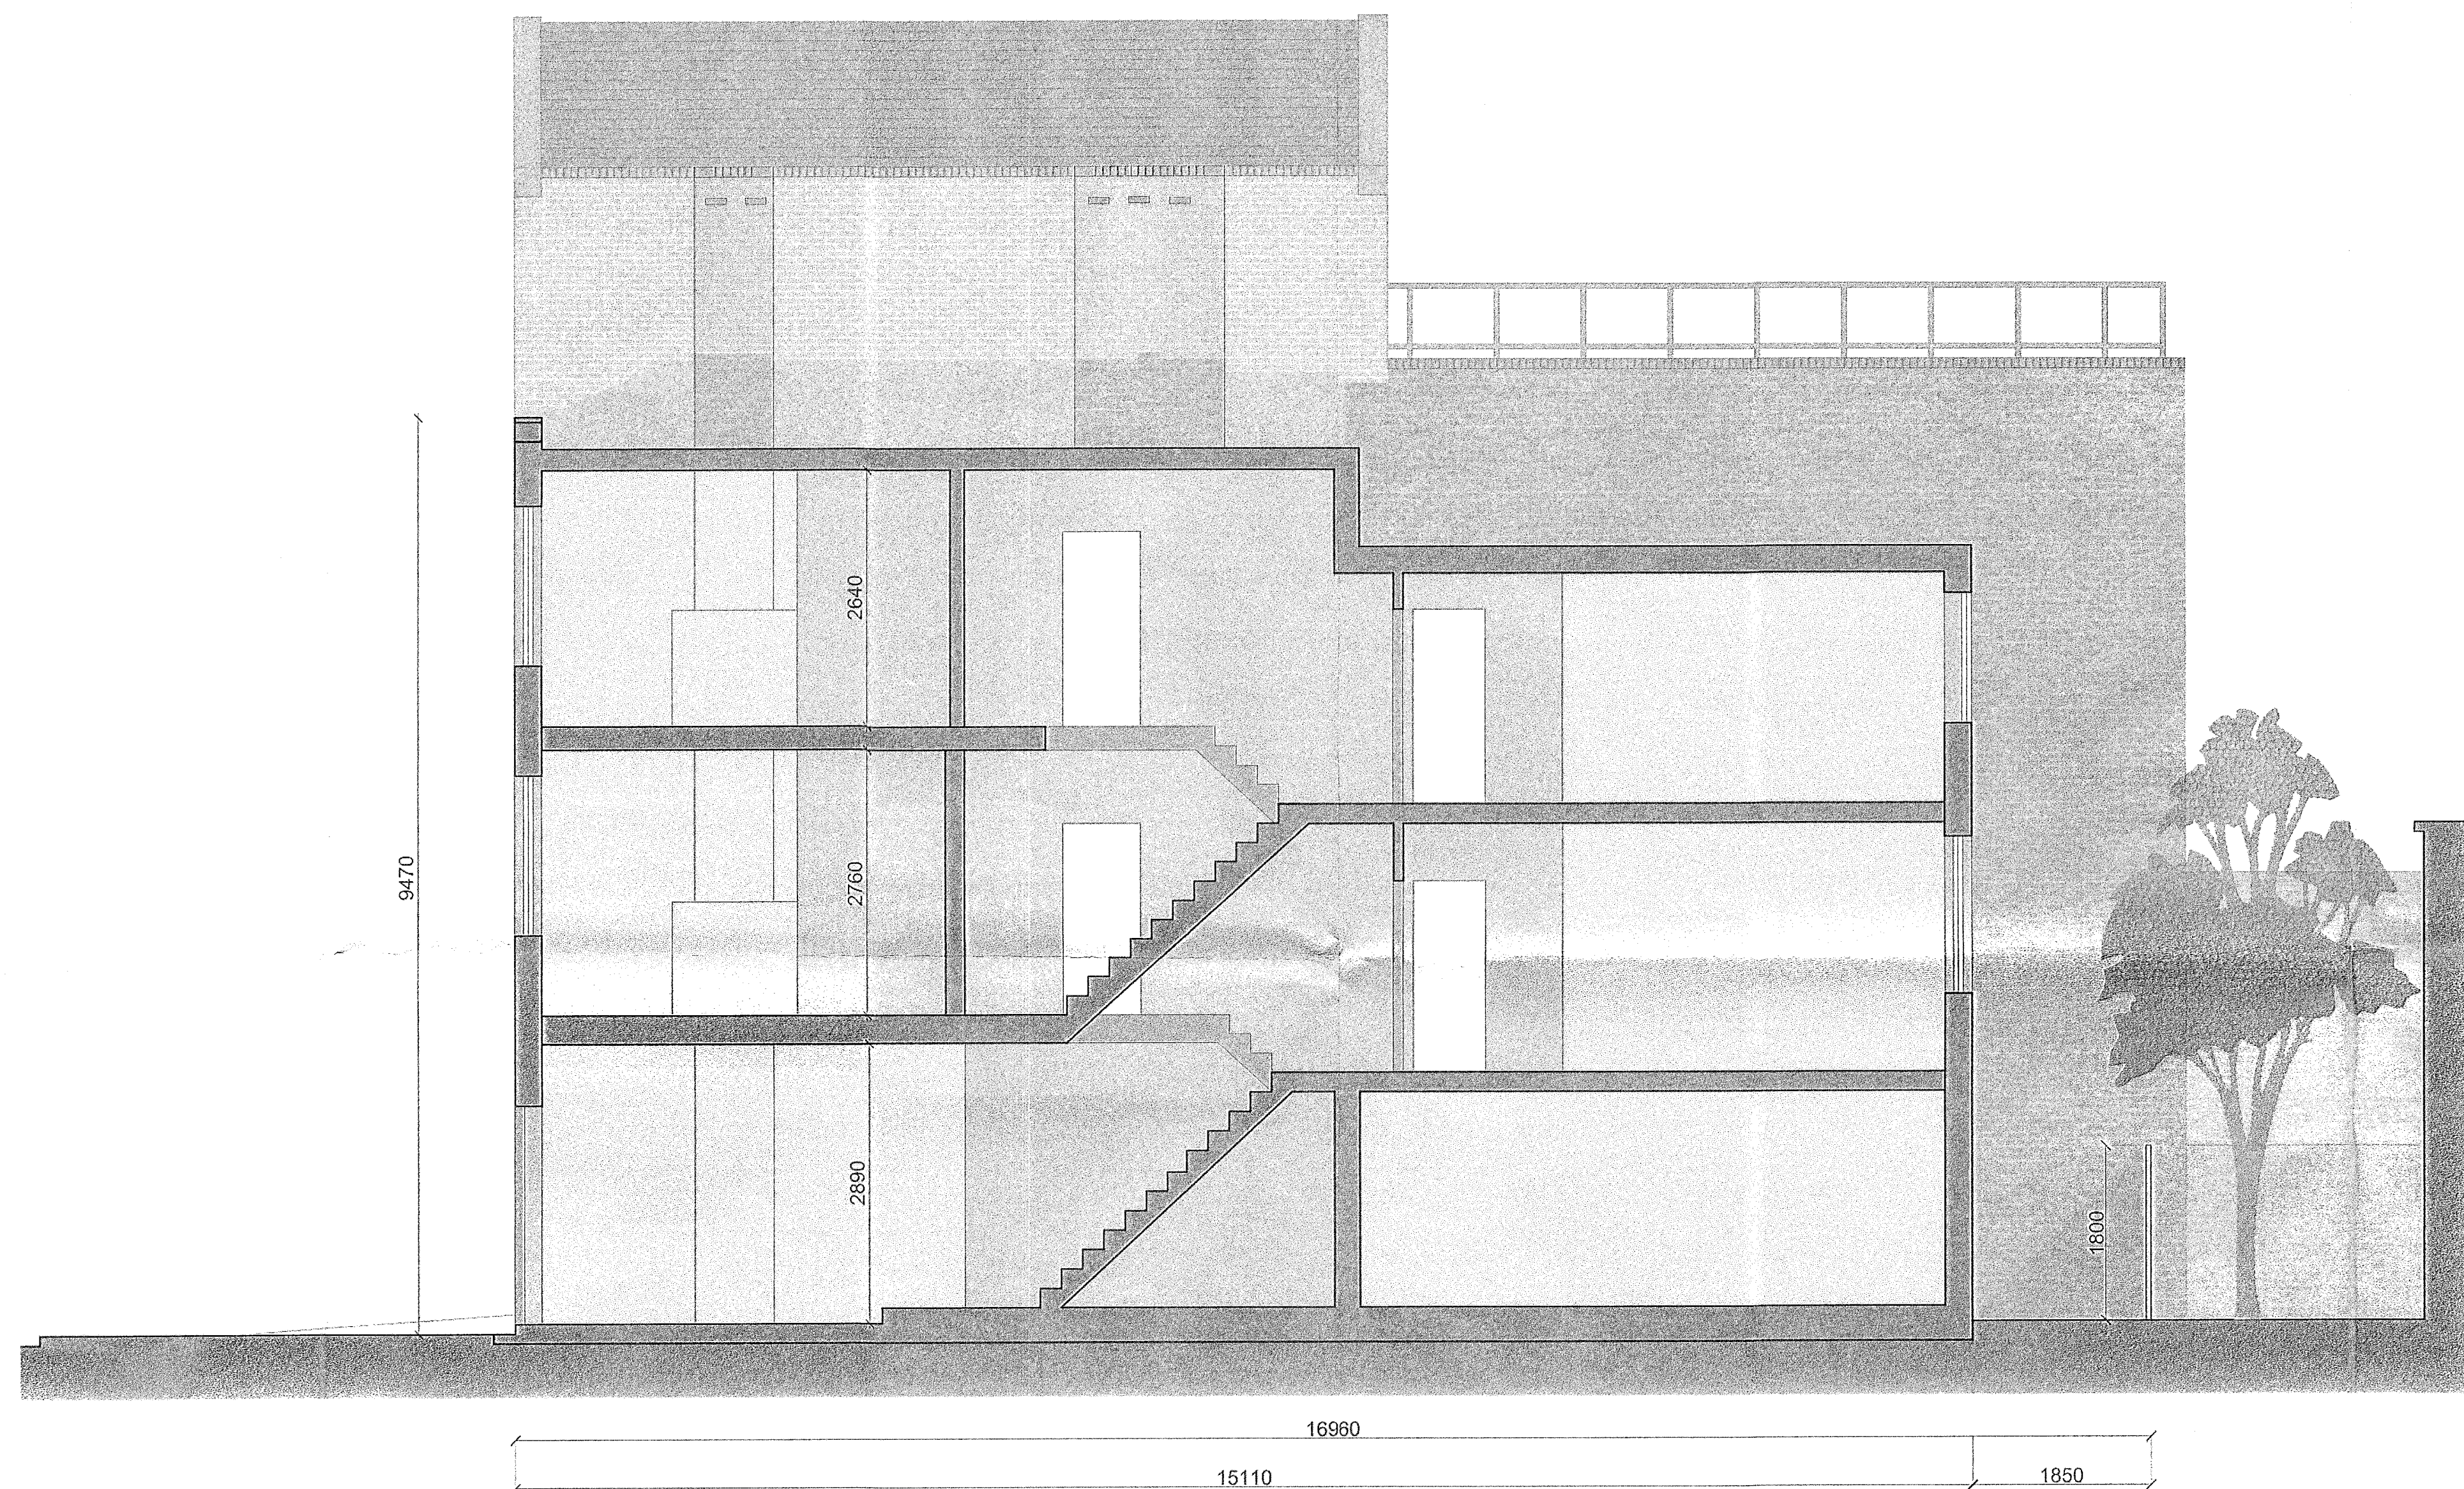

Section A-A

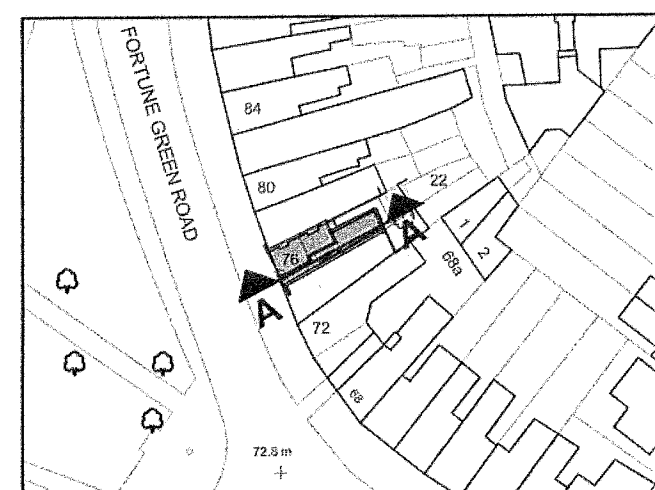

NOTE :
 Lemberg Design Architects take no responsibility for dimensions that are scaled from this drawing.
 If no dimension is shown the recipient must ascertain the dimension specifically from the architect
 or by on-site measurement and must not rely on the drawing. This drawing is issued for design
 intent only and should not be used for construction purposes. Supply of data in digital form is solely
 for convenience only and no reliance may be placed on any data in digital form.

EXISTING SECTION

76a FORTUNE GREEN , LONDON, NW6 1DS

Drawn : GSL | Date : 09/14 | Dwg No : 400JG/EX/03 | Scale : 1:50 @A1 | Client : Jane Galan

LEMBERG DESIGN

ARCHITECTURE | INTERIOR DESIGN

TEL : 07904 310 449 EMAIL : LEMBERGDESIGN@GMAIL.COM