





|                               |    |
|-------------------------------|----|
| Desk Count                    | 38 |
| WC                            | 13 |
| Admin Desk                    | 8  |
| Bike Racks                    | 58 |
| Lightweight metal bridge      |    |
| Infill of existing rooflights |    |

- General Notes
1. Dimensions are in millimetres unless stated otherwise.
  2. Levels are in metres AOD unless stated otherwise.
  3. Dimensions govern. Do not scale off drawing.
  4. All dimensions to be verified on site before proceeding.
  5. All discrepancies to be notified in writing to Matt Architecture LLP.


© MATT architecture LLP 2014

|     |          |                  |     |
|-----|----------|------------------|-----|
| T01 | 22.08.14 | For information  | MW  |
| Rev | Date     | Reason For Issue | Chk |

**MATT**  
ARCHITECTURE

MATT architecture LLP  
17-19 Leicester Square  
London  
WC2H 7LE  
T: +44 (0) 20 3490 1243  
E: contact@mattarchitecture.com

Client  
Project Oak

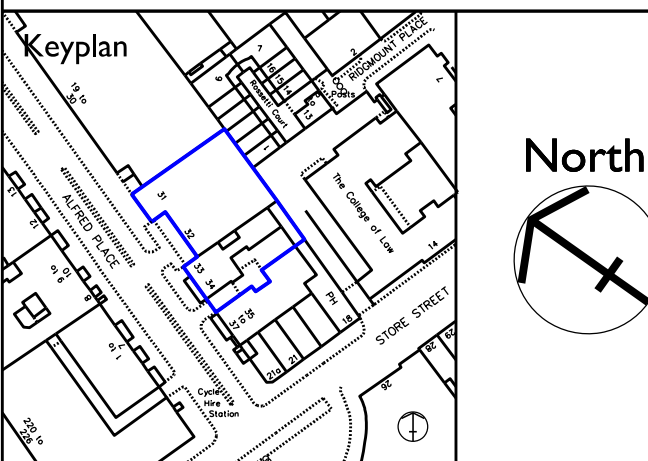

Project  
Alfred Place  
London

Drawing Title  
Ground floor plan  
Proposed

|       |            |            |
|-------|------------|------------|
| Scale | Paper Size | Date       |
| 1:200 | @A3        | 30/05/2014 |

|             |         |
|-------------|---------|
| Drawing No. | Rev No. |
| 038-A-11-10 | T01     |

|            |     |
|------------|-----|
| Desk Count | 135 |
| WC         | 6   |

- General Notes
1. Dimensions are in millimetres unless stated otherwise.
  2. Levels are in metres AOD unless stated otherwise.
  3. Dimensions govern.  
Do not scale off drawing.
  4. All dimensions to be verified on site before proceeding.
  5. All discrepancies to be notified in writing to Matt Architecture LLP.

© MATT architecture LLP 2014

DRAFT


|     |          |                  |     |
|-----|----------|------------------|-----|
| T01 | 22.08.14 | For information  | MW  |
| Rev | Date     | Reason For Issue | Chk |

**MATT**  
ARCHITECTURE

MATT architecture LLP  
17-19 Leicester Square  
London  
WC2H 7LE

T: +44 (0) 20 3490 1243  
E: contact@mattarchitecture.com

Client  
Project Oak

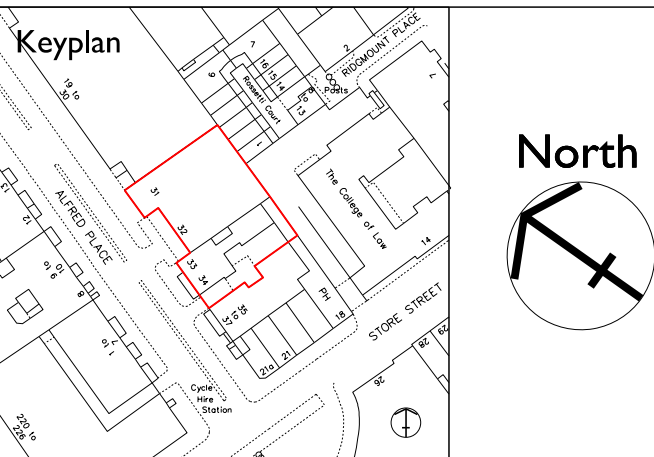

Project  
Alfred Place  
London

Drawing Title  
First floor plan  
Proposed

|       |            |            |
|-------|------------|------------|
| Scale | Paper Size | Date       |
| 1:200 | @A3        | 30/05/2014 |

|             |         |
|-------------|---------|
| Drawing No. | Rev No. |
| 038-A-11-11 | T01     |



|            |     |
|------------|-----|
| Desk Count | 105 |
| WC         | 6   |

- General Notes
1. Dimensions are in millimetres unless stated otherwise.
  2. Levels are in metres AOD unless stated otherwise.
  3. Dimensions govern.  
Do not scale off drawing.
  4. All dimensions to be verified on site before proceeding.
  5. All discrepancies to be notified in writing to Matt Architecture LLP.

© MATT architecture LLP 2014


DRAFT

|     |          |                  |     |
|-----|----------|------------------|-----|
| T01 | 22.08.14 | For information  | MW  |
| Rev | Date     | Reason For Issue | Chk |

**MATT**  
ARCHITECTURE

MATT architecture LLP  
17-19 Leicester Square  
London  
WC2H 7LE  
T: +44 (0) 20 3490 1243  
E: contact@mattarchitecture.com

Client  
Project Oak

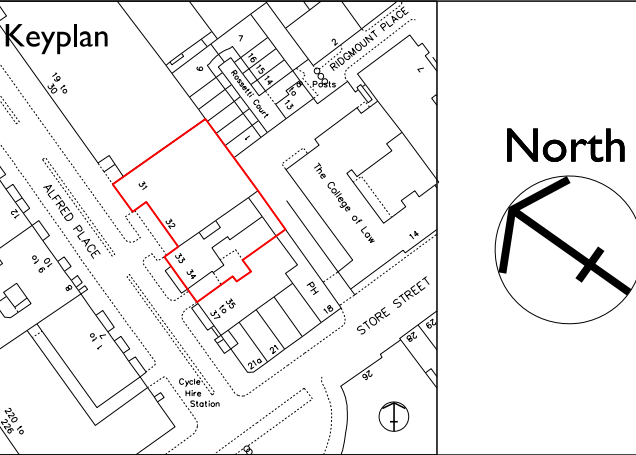

Project  
Alfred Place  
London

Drawing Title  
Second floor plan  
Proposed

|       |            |            |
|-------|------------|------------|
| Scale | Paper Size | Date       |
| 1:200 | @A3        | 30/05/2014 |

|             |         |
|-------------|---------|
| Drawing No. | Rev No. |
| 038-A-11-12 | T01     |



|            |     |
|------------|-----|
| Desk Count | 105 |
| WC         | 6   |

|  |               |
|--|---------------|
|  | General Notes |
|--|---------------|

1. Dimensions are in millimetres unless stated otherwise.
2. Levels are in metres AOD unless stated otherwise.
3. Dimensions govern.  
Do not scale off drawing.
4. All dimensions to be verified on site before proceeding.
5. All discrepancies to be notified in writing to Matt Architecture LLP.

© MATT architecture LLP 2014

**DRAFT**

|     |          |                  |     |
|-----|----------|------------------|-----|
| T01 | 22.08.14 | For information  | MW  |
| Rev | Date     | Reason For Issue | Chk |


**MATT**  
ARCHITECTURE

MATT architecture LLP  
17-19 Leicester Square  
London  
WC2H 7LE

T: +44 (0) 20 3490 1243  
E: [contact@mattarchitecture.com](mailto:contact@mattarchitecture.com)

|        |  |
|--------|--|
| Client |  |
|--------|--|

Project Oak

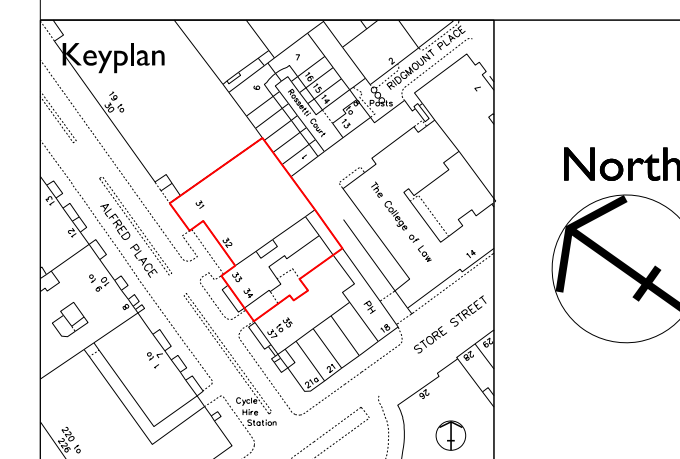

|         |  |
|---------|--|
| Project |  |
|---------|--|

Alfred Place  
London

|               |
|---------------|
| Drawing Title |
|---------------|

Third floor plan  
Proposed

|       |            |            |
|-------|------------|------------|
| Scale | Paper Size | Date       |
| 1:200 | @A3        | 30/05/2014 |

|                                   |                       |
|-----------------------------------|-----------------------|
| Drawing No.<br><b>038-A-11-13</b> | Rev No.<br><b>T01</b> |
|-----------------------------------|-----------------------|



|            |    |
|------------|----|
| Desk Count | 52 |
| WC         | 6  |

- General Notes
1. Dimensions are in millimetres unless stated otherwise.
  2. Levels are in metres AOD unless stated otherwise.
  3. Dimensions govern.  
Do not scale off drawing.
  4. All dimensions to be verified on site before proceeding.
  5. All discrepancies to be notified in writing to Matt Architecture LLP.

© MATT architecture LLP 2014


|     |          |                  |     |
|-----|----------|------------------|-----|
| T01 | 22.08.14 | For information  | MW  |
| Rev | Date     | Reason For Issue | Chk |

**MATT**  
ARCHITECTURE

MATT architecture LLP  
17-19 Leicester Square  
London  
WC2H 7LE

T: +44 (0) 20 3490 1243  
E: contact@mattarchitecture.com

Client  
**Project Oak**

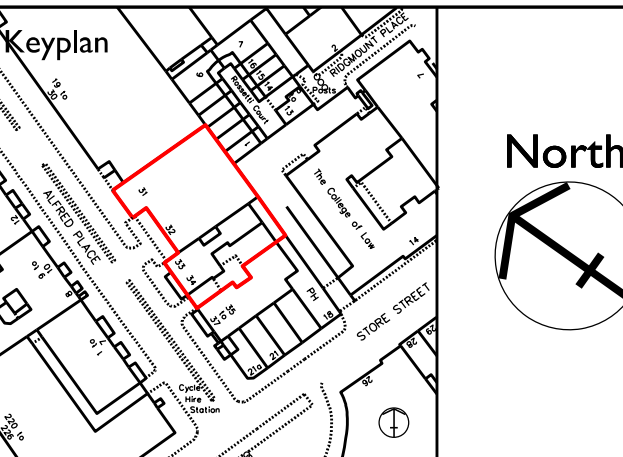

Project  
**Alfred Place  
London**

Drawing Title  
**Fifth floor plan  
Proposed**

|       |            |            |
|-------|------------|------------|
| Scale | Paper Size | Date       |
| 1:200 | @A3        | 30/05/2014 |

|                    |            |
|--------------------|------------|
| Drawing No.        | Rev No.    |
| <b>038-A-11-15</b> | <b>T01</b> |



|            |    |
|------------|----|
| Desk Count | 52 |
| WC         | 6  |

- General Notes
1. Dimensions are in millimetres unless stated otherwise.
  2. Levels are in metres AOD unless stated otherwise.
  3. Dimensions govern.  
Do not scale off drawing.
  4. All dimensions to be verified on site before proceeding.
  5. All discrepancies to be notified in writing to Matt Architecture LLP.

© MATT architecture LLP 2014


DRAFT

|     |          |                  |     |
|-----|----------|------------------|-----|
| T01 | 22.08.14 | For information  | MW  |
| Rev | Date     | Reason For Issue | Chk |

**MATT**  
ARCHITECTURE

MATT architecture LLP  
17-19 Leicester Square  
London  
WC2H 7LE  
T: +44 (0) 20 3490 1243  
E: contact@mattarchitecture.com

Client  
**Project Oak**

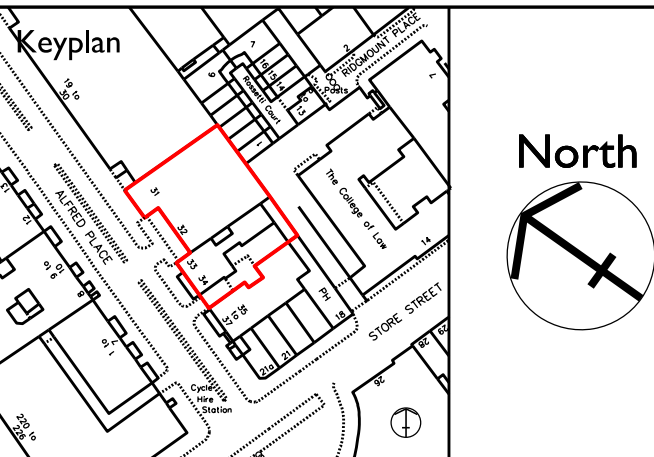

Project  
**Alfred Place  
London**

Drawing Title  
**Sixth floor plan  
Proposed**

|       |            |            |
|-------|------------|------------|
| Scale | Paper Size | Date       |
| 1:200 | @A3        | 30/05/2014 |

|                    |            |
|--------------------|------------|
| Drawing No.        | Rev No.    |
| <b>038-A-11-16</b> | <b>T01</b> |



|            |    |
|------------|----|
| Desk Count | 35 |
| WC         | 3  |

- General Notes
1. Dimensions are in millimetres unless stated otherwise.
  2. Levels are in metres AOD unless stated otherwise.
  3. Dimensions govern.  
Do not scale off drawing.
  4. All dimensions to be verified on site before proceeding.
  5. All discrepancies to be notified in writing to Matt Architecture LLP.


© MATT architecture LLP 2014

|     |          |                  |     |
|-----|----------|------------------|-----|
| T01 | 22.08.14 | For information  | MW  |
| Rev | Date     | Reason For Issue | Chk |

**MATT**  
ARCHITECTURE

MATT architecture LLP  
17-19 Leicester Square  
London  
WC2H 7LE  
T: +44 (0) 20 3490 1243  
E: contact@mattarchitecture.com

Client  
**Project Oak**

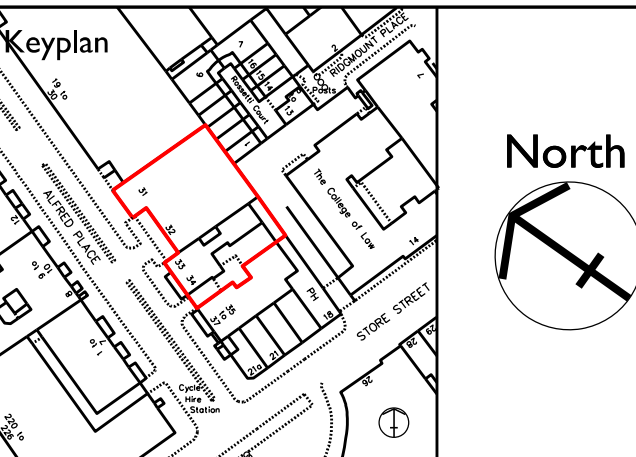



Project  
**Alfred Place  
London**

Drawing Title  
**Seventh floor plan  
Proposed**

|       |            |            |
|-------|------------|------------|
| Scale | Paper Size | Date       |
| 1:200 | @A3        | 30/05/2014 |

|                    |            |
|--------------------|------------|
| Drawing No.        | Rev No.    |
| <b>038-A-11-17</b> | <b>T01</b> |

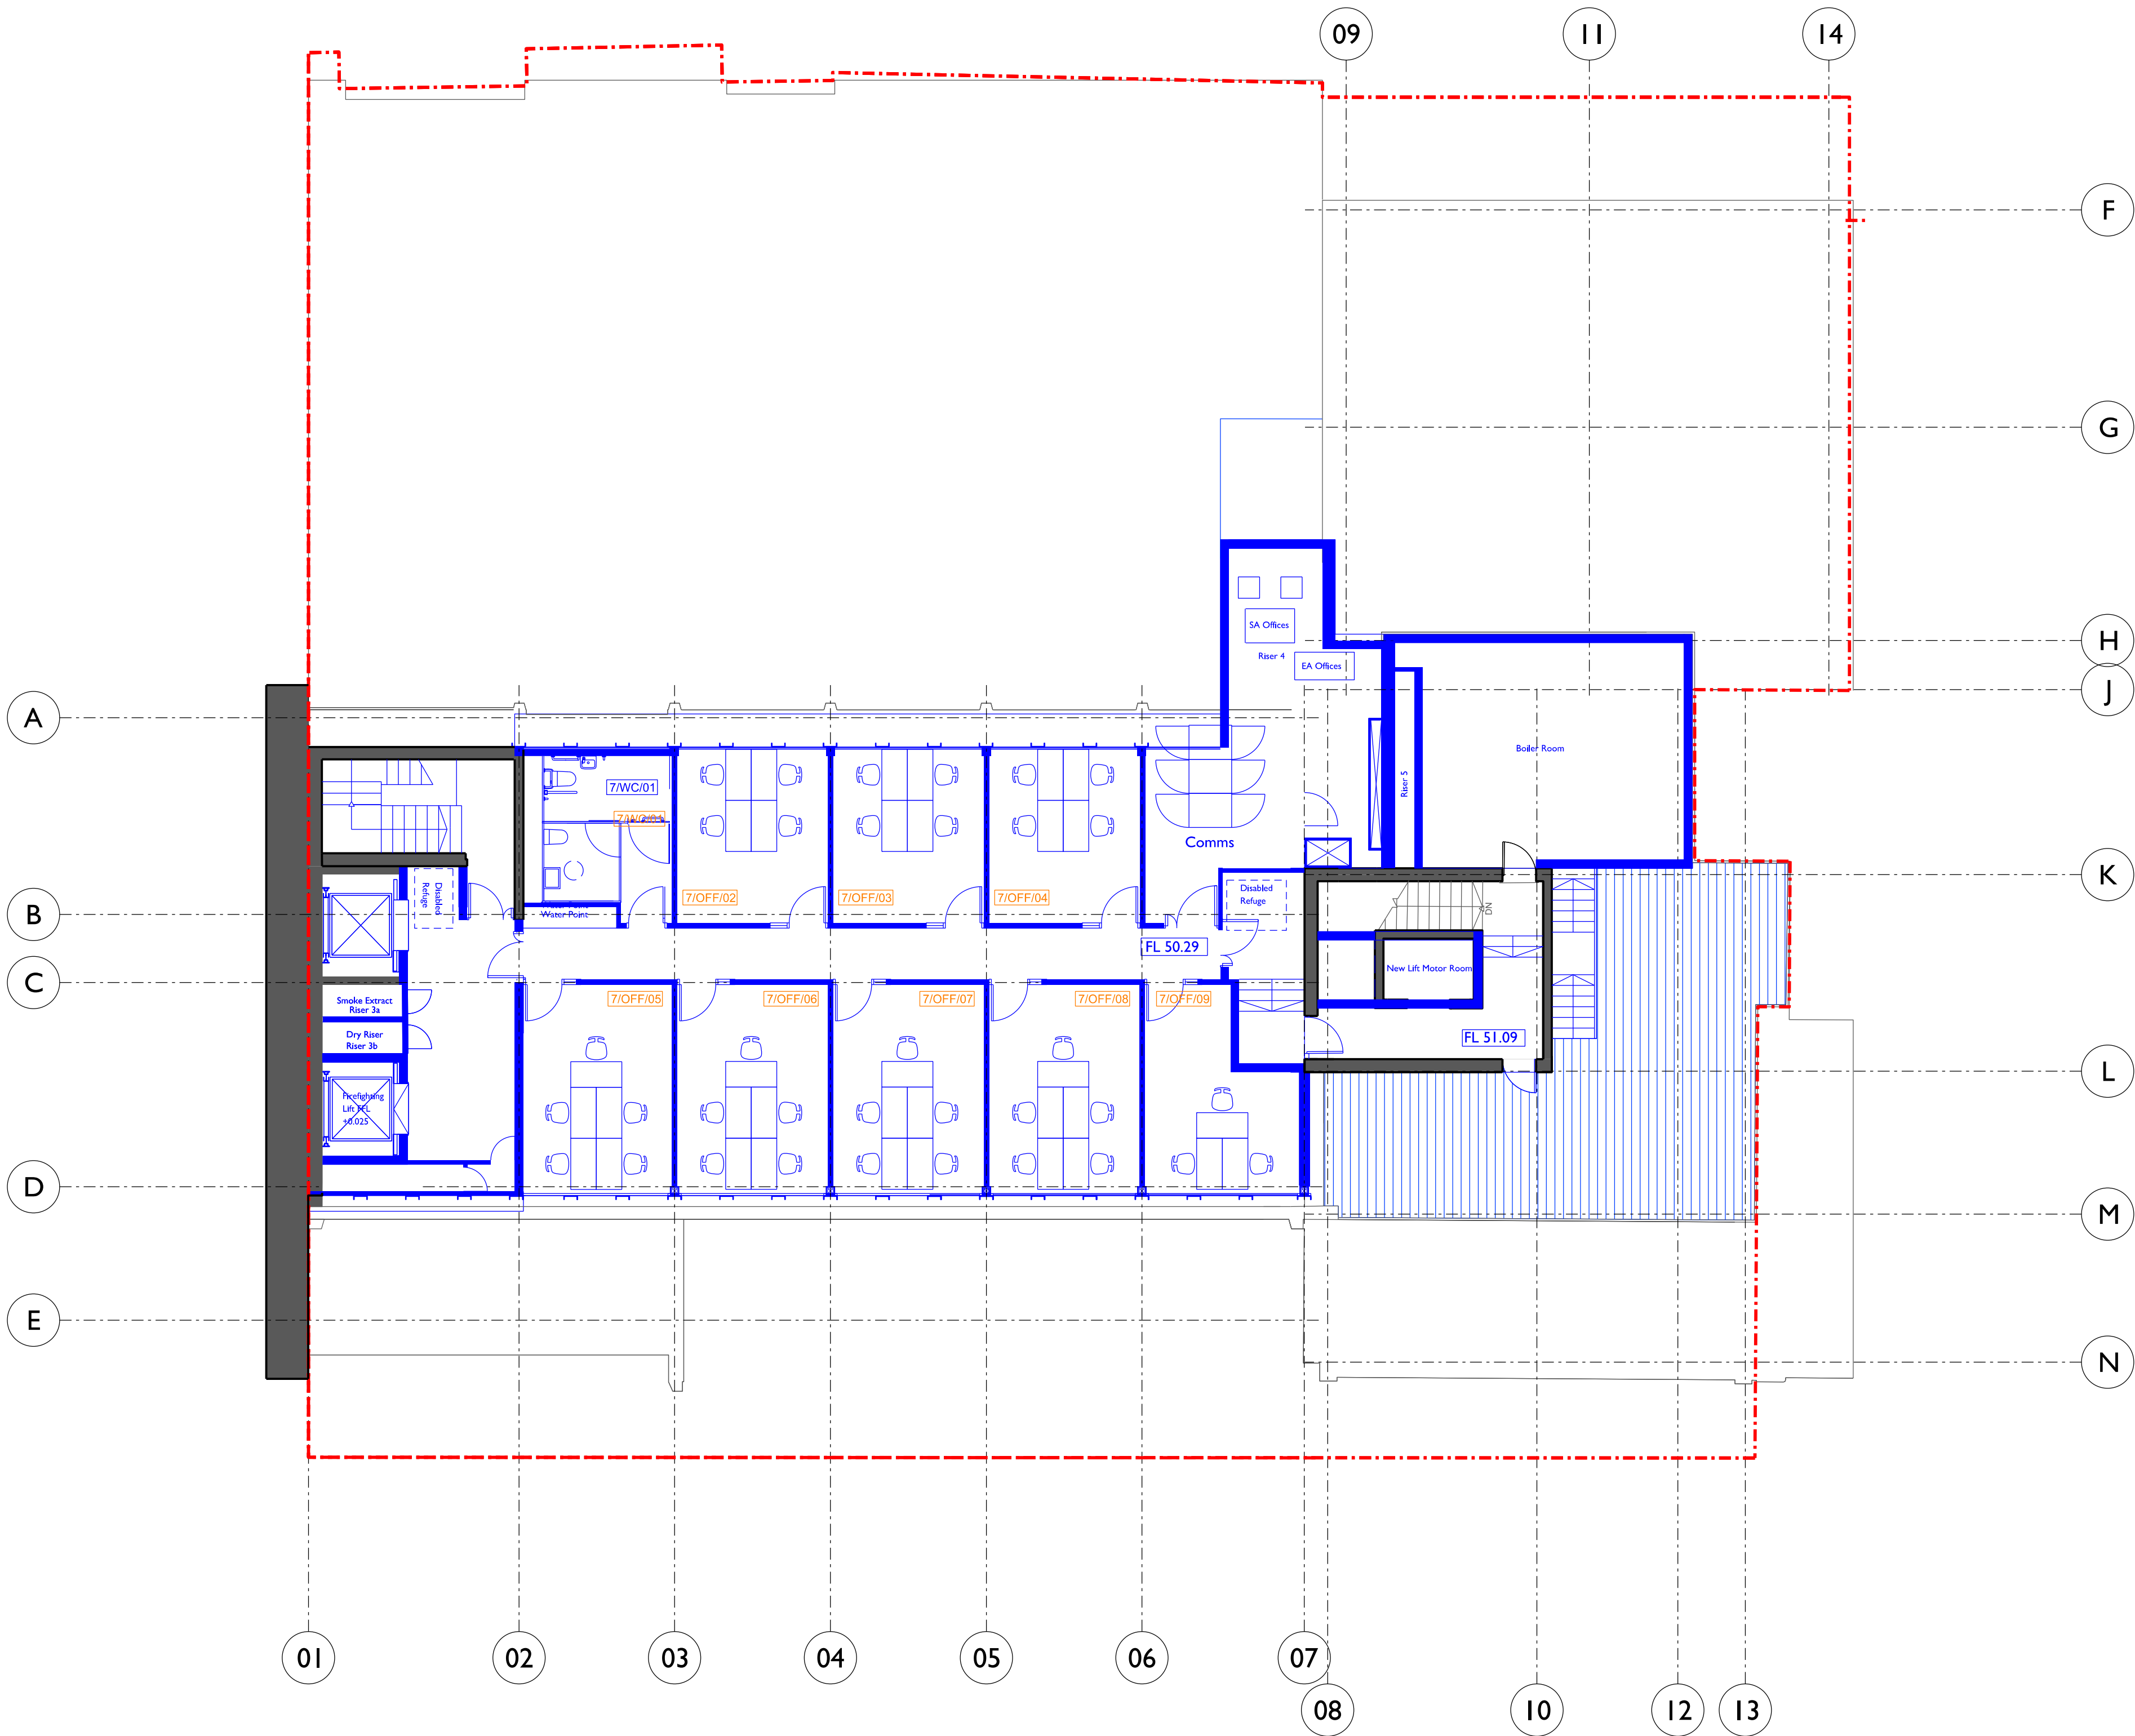

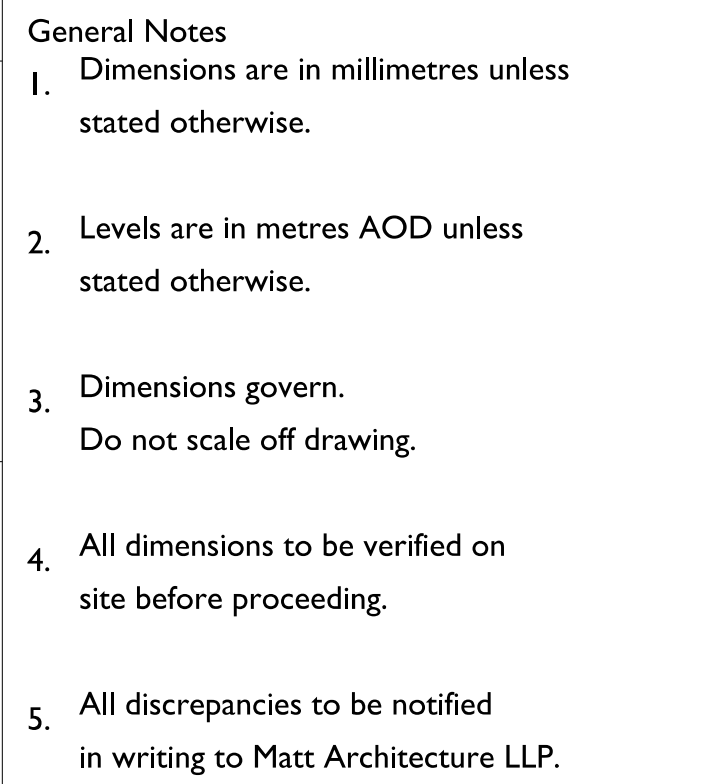[illegible]


**MATT**  
ARCHITECTURE

MATT architecture LLP  
17-19 Leicester Square  
London  
WC2H 7LE

T: +44 (0) 20 3490 1243  
E: [contact@mattarchitecture.com](mailto:contact@mattarchitecture.com)

Drawing Title  
Roof plan  
Proposed

|             |         |
|-------------|---------|
| Drawing No. | Rev No. |
| 038-A-11-18 | T01     |

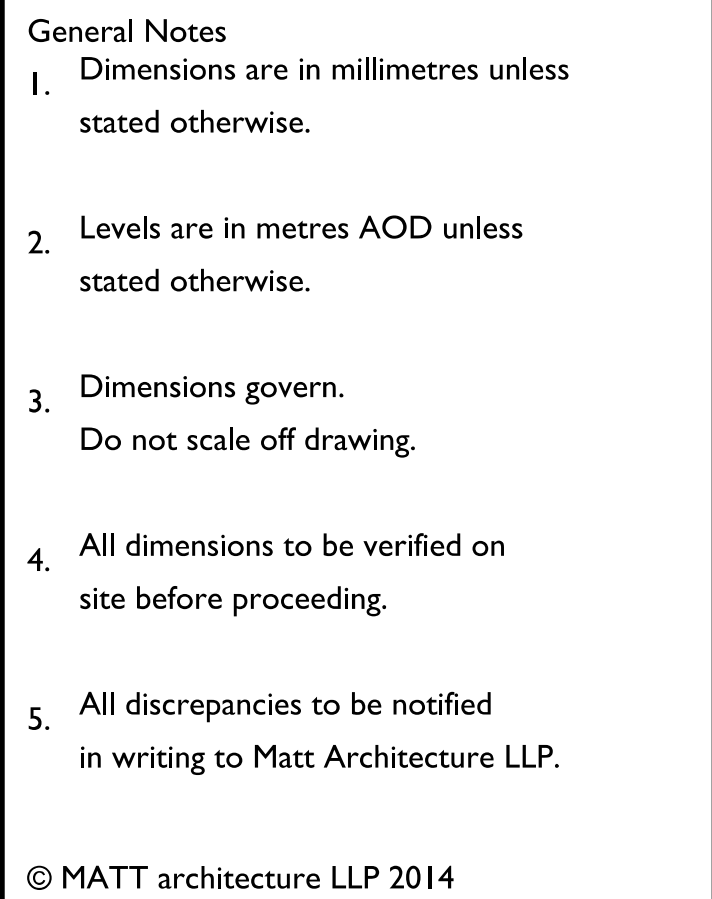

© MATT architecture LLP 2014

**DRAFT**


|     |          |                  |     |
|-----|----------|------------------|-----|
| T01 | 22.08.14 | For information  | MW  |
| Rev | Date     | Reason For Issue | Chk |

**MATT**  
ARCHITECTURE

MATT architecture LLP  
17-19 Leicester Square  
London  
WC2H 7LE

T: +44 (0) 20 3490 1243  
E: [contact@mattarchitecture.com](mailto:contact@mattarchitecture.com)

Client  
Project Oak

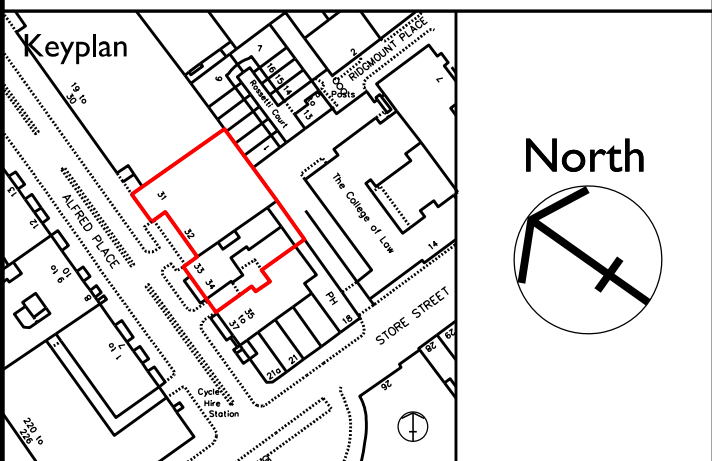


Project  
Alfred Place  
London

Drawing Title  
Section I  
Proposed

|       |            |            |
|-------|------------|------------|
| Scale | Paper Size | Date       |
| 1:200 | @A3        | 23/05/2014 |

|             |         |
|-------------|---------|
| Drawing No. | Rev No. |
| 038-A-16-01 | T01     |

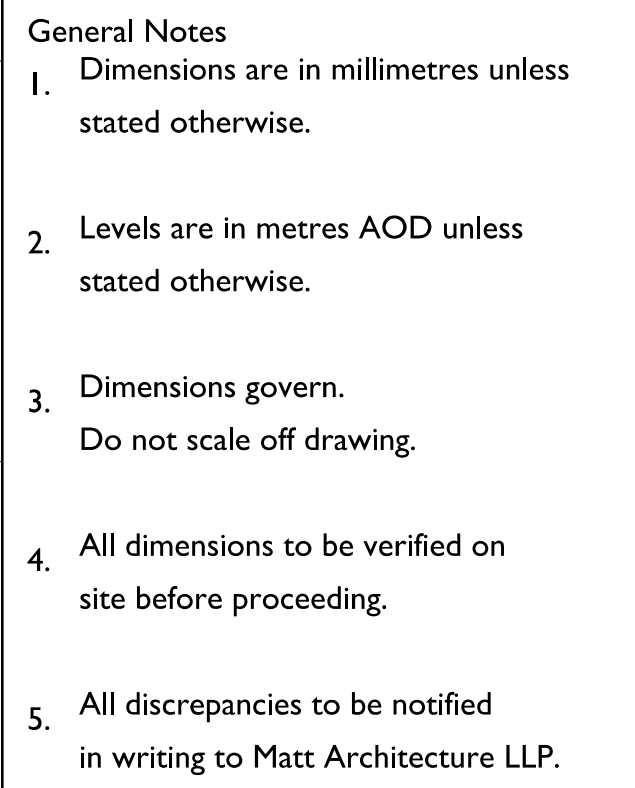

© MATT architecture LLP 2014


**DRAFT**

|     |          |                  |     |
|-----|----------|------------------|-----|
| T01 | 22.08.14 | For information  | MW  |
| Rev | Date     | Reason For Issue | Chk |

**MATT**  
ARCHITECTURE

MATT architecture LLP  
17-19 Leicester Square  
London  
WC2H 7LE  
  
T: +44 (0) 20 3490 1243  
E: [contact@mattarchitecture.com](mailto:contact@mattarchitecture.com)

Client  
Project Oak

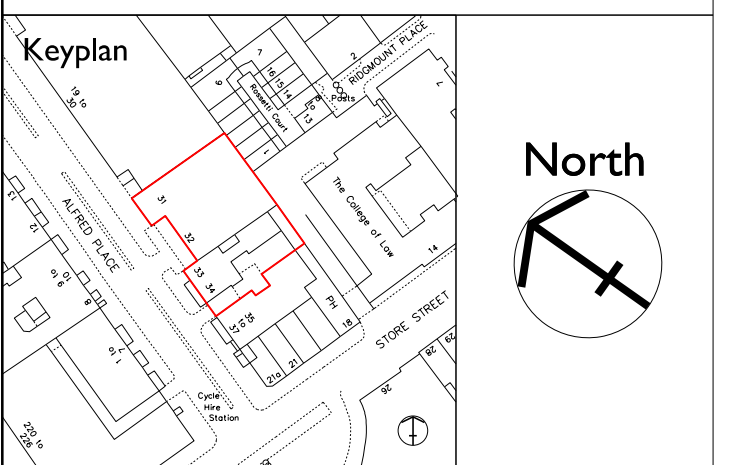


Project  
**Alfred Place**  
**London**

Drawing Title  
Section 2  
Proposed

|       |            |            |
|-------|------------|------------|
| Scale | Paper Size | Date       |
| 1:200 | @A3        | 23/05/2014 |

|                                   |                       |
|-----------------------------------|-----------------------|
| Drawing No.<br><b>038-A-16-02</b> | Rev No.<br><b>T01</b> |
|-----------------------------------|-----------------------|

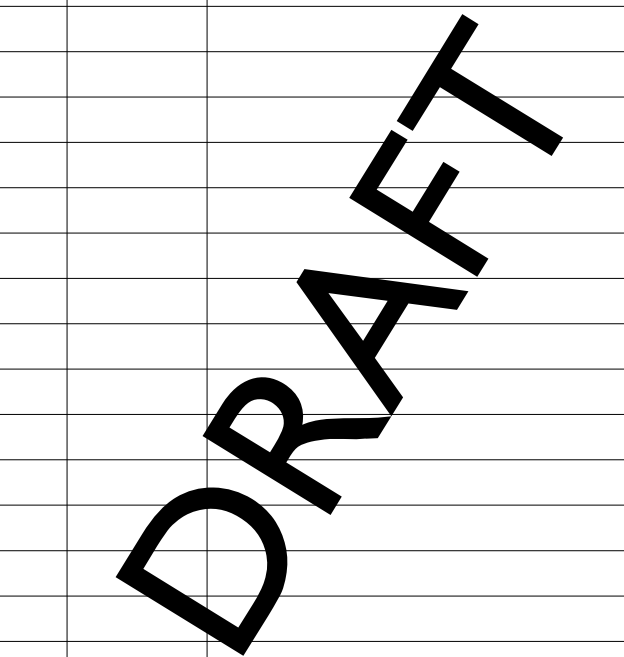


© MATT architecture LLP 2014

|     |          |                  |     |
|-----|----------|------------------|-----|
| T01 | 22.08.14 | For information  | MW  |
| Rev | Date     | Reason For Issue | Chk |

T: +44 (0) 20 3490 1243  
E: [contact@mattarchitecture.com](mailto:contact@mattarchitecture.com)

Project Oak

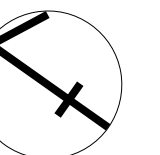


Alfred Place  
London

Proposed

3/05/2014

701

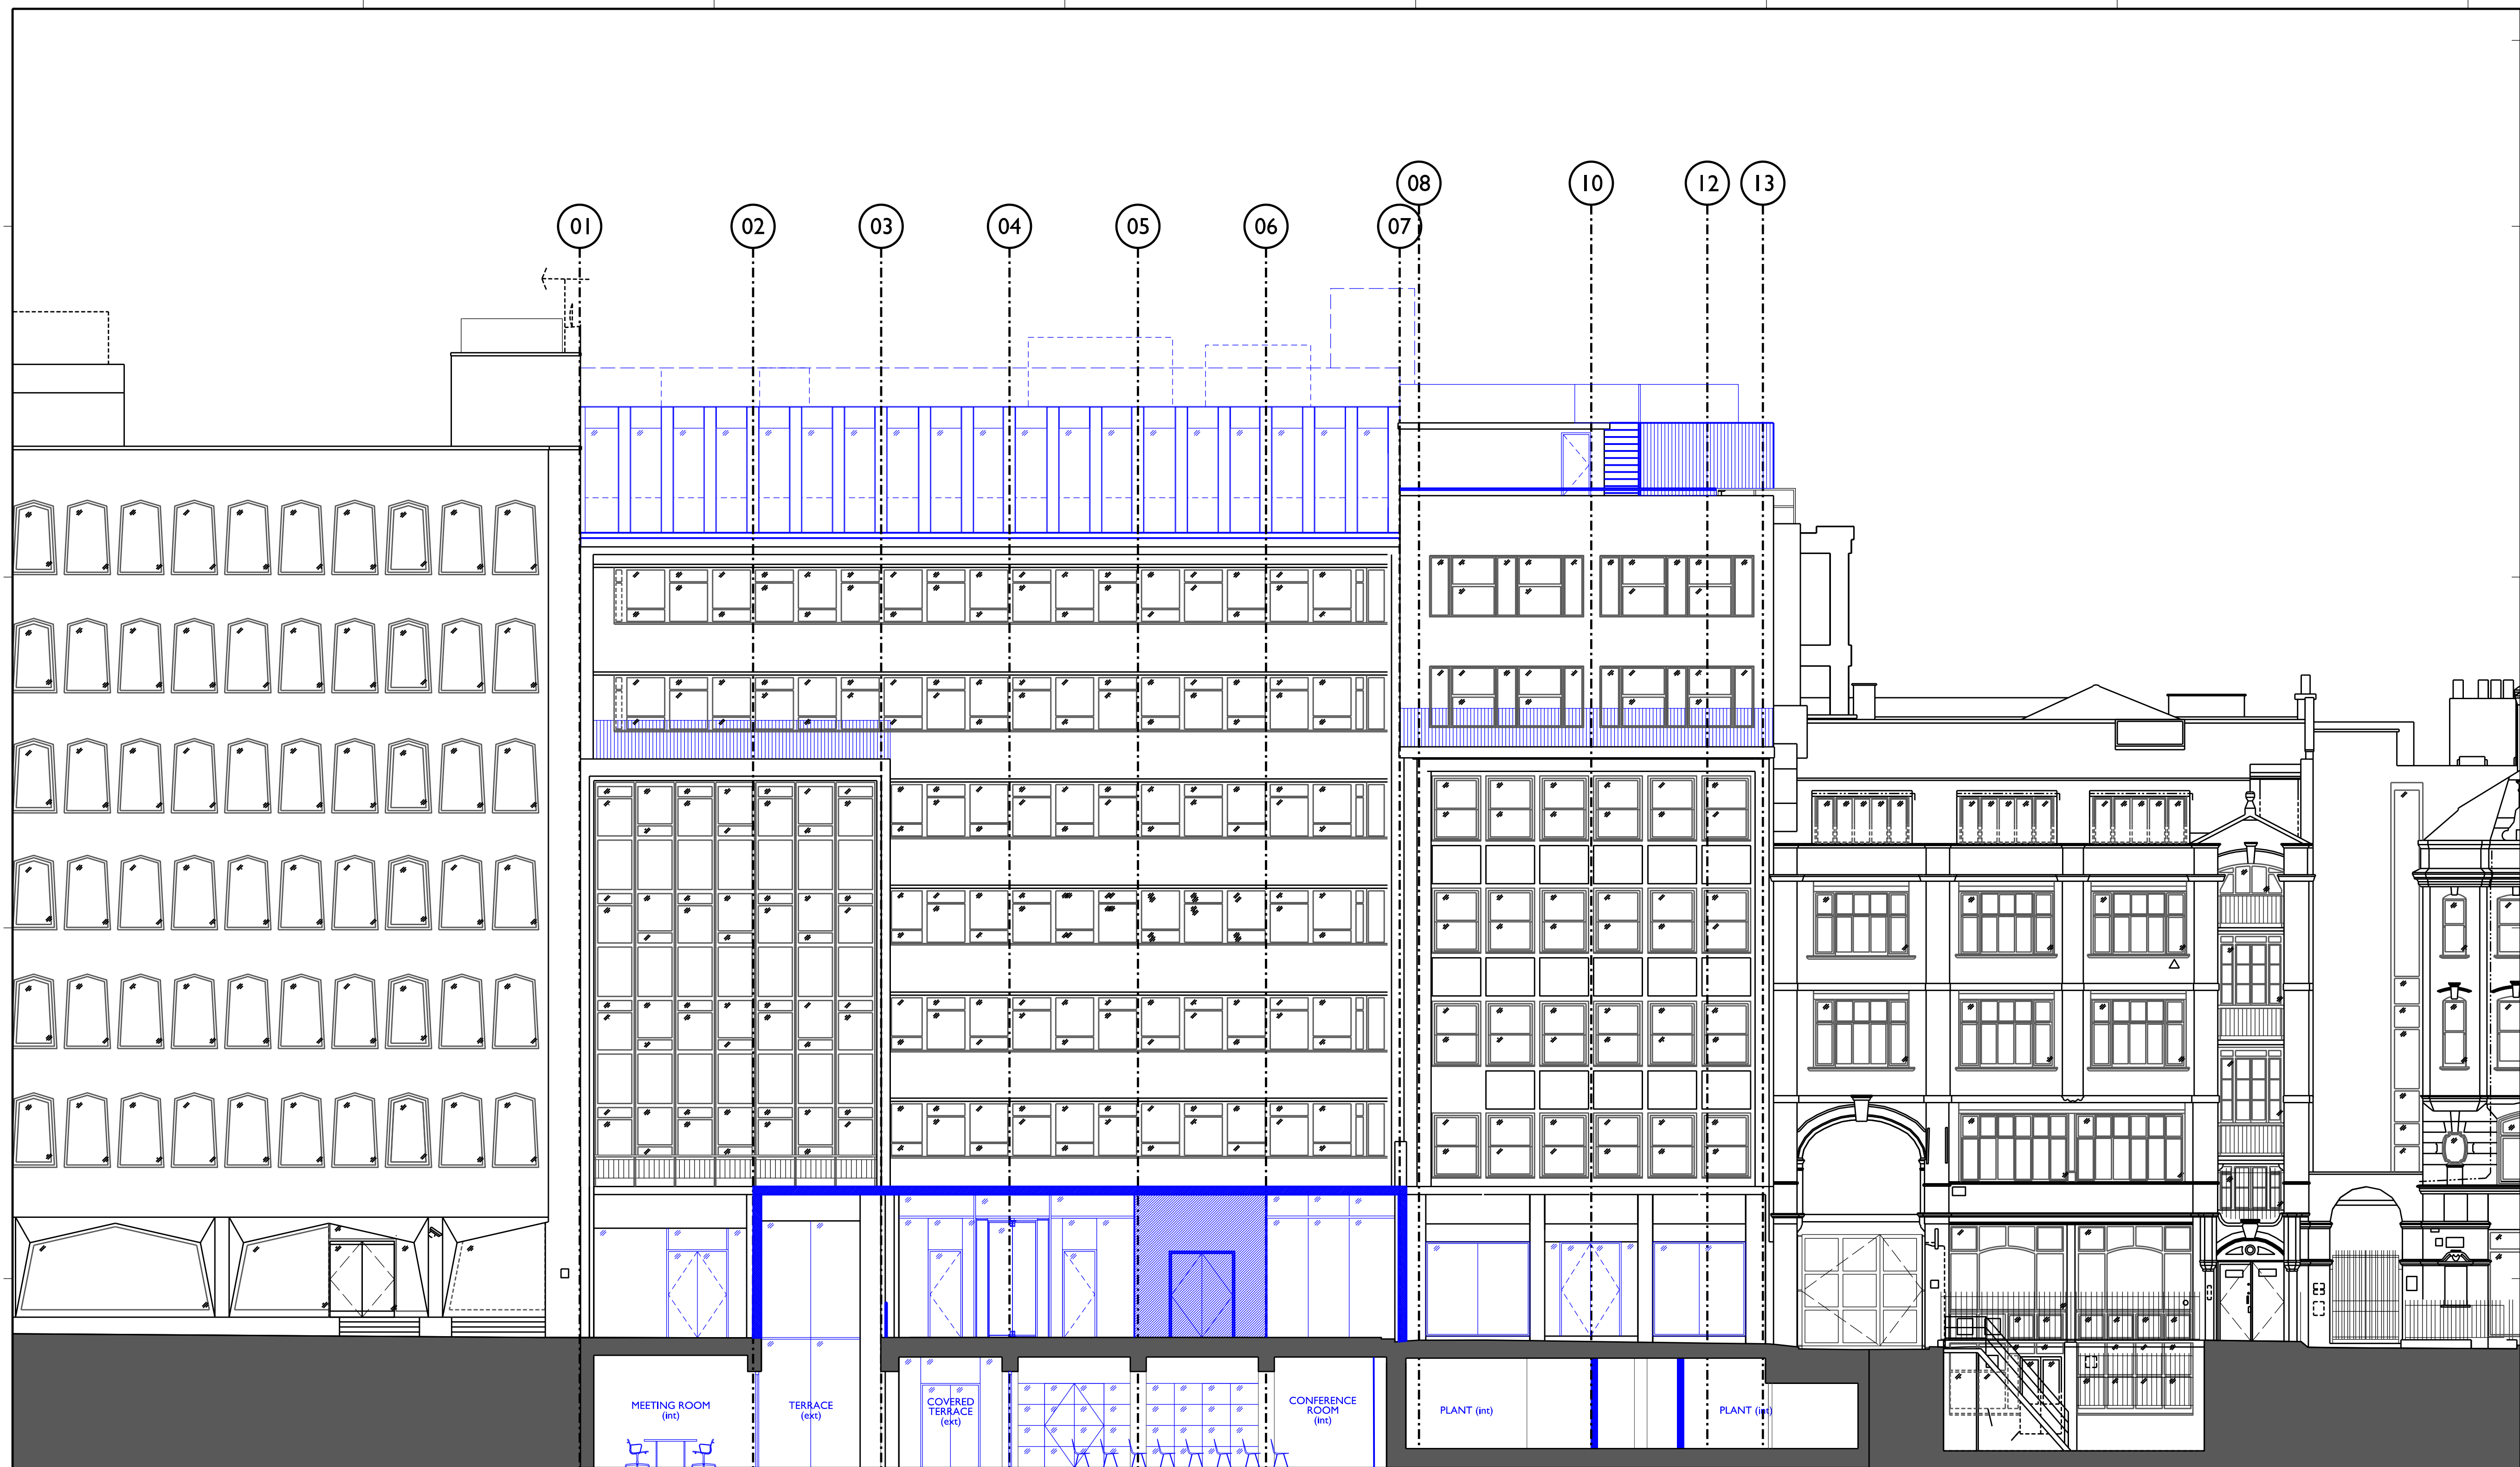

## General Notes

1. Dimensions are in millimetres unless stated otherwise.
2. Levels are in metres AOD unless stated otherwise.
3. Dimensions govern.  
Do not scale off drawing.
4. All dimensions to be verified on site before proceeding.
5. All discrepancies to be notified in writing to Matt Architecture LLP.


© MATT architecture LLP 2014

|     |          |                  |     |
|-----|----------|------------------|-----|
| T01 | 22.08.14 | For information  | MW  |
| Rev | Date     | Reason For Issue | Chk |

**MATT**  
ARCHITECTURE

MATT architecture LLP  
17-19 Leicester Square  
London  
WC2H 7LE  
T: +44 (0) 20 3490 1243  
E: [contact@mattarchitecture.com](mailto:contact@mattarchitecture.com)

Client  
Project Oak

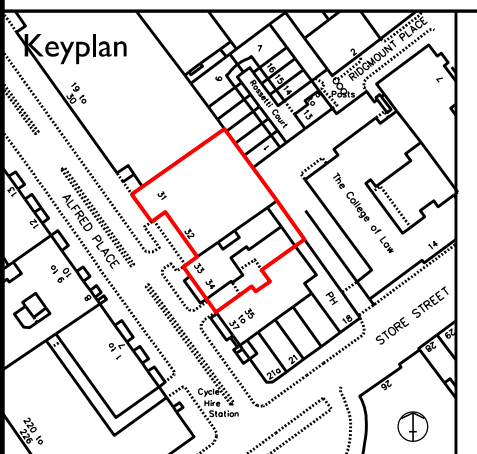

North

Project  
**Alfred Place**  
London

Drawing Title  
Elevation 1 - front  
Proposed

|       |            |            |
|-------|------------|------------|
| Scale | Paper Size | Date       |
| 1:200 | @A3        | 02/06/2014 |

|                                   |                       |
|-----------------------------------|-----------------------|
| Drawing No.<br><b>038-A-17-01</b> | Rev No.<br><b>T01</b> |
|-----------------------------------|-----------------------|



|             |         |
|-------------|---------|
| Drawing No. | Rev No. |
| 038-A-17-03 | T01     |