


No. 16 St. Pancras Way in background

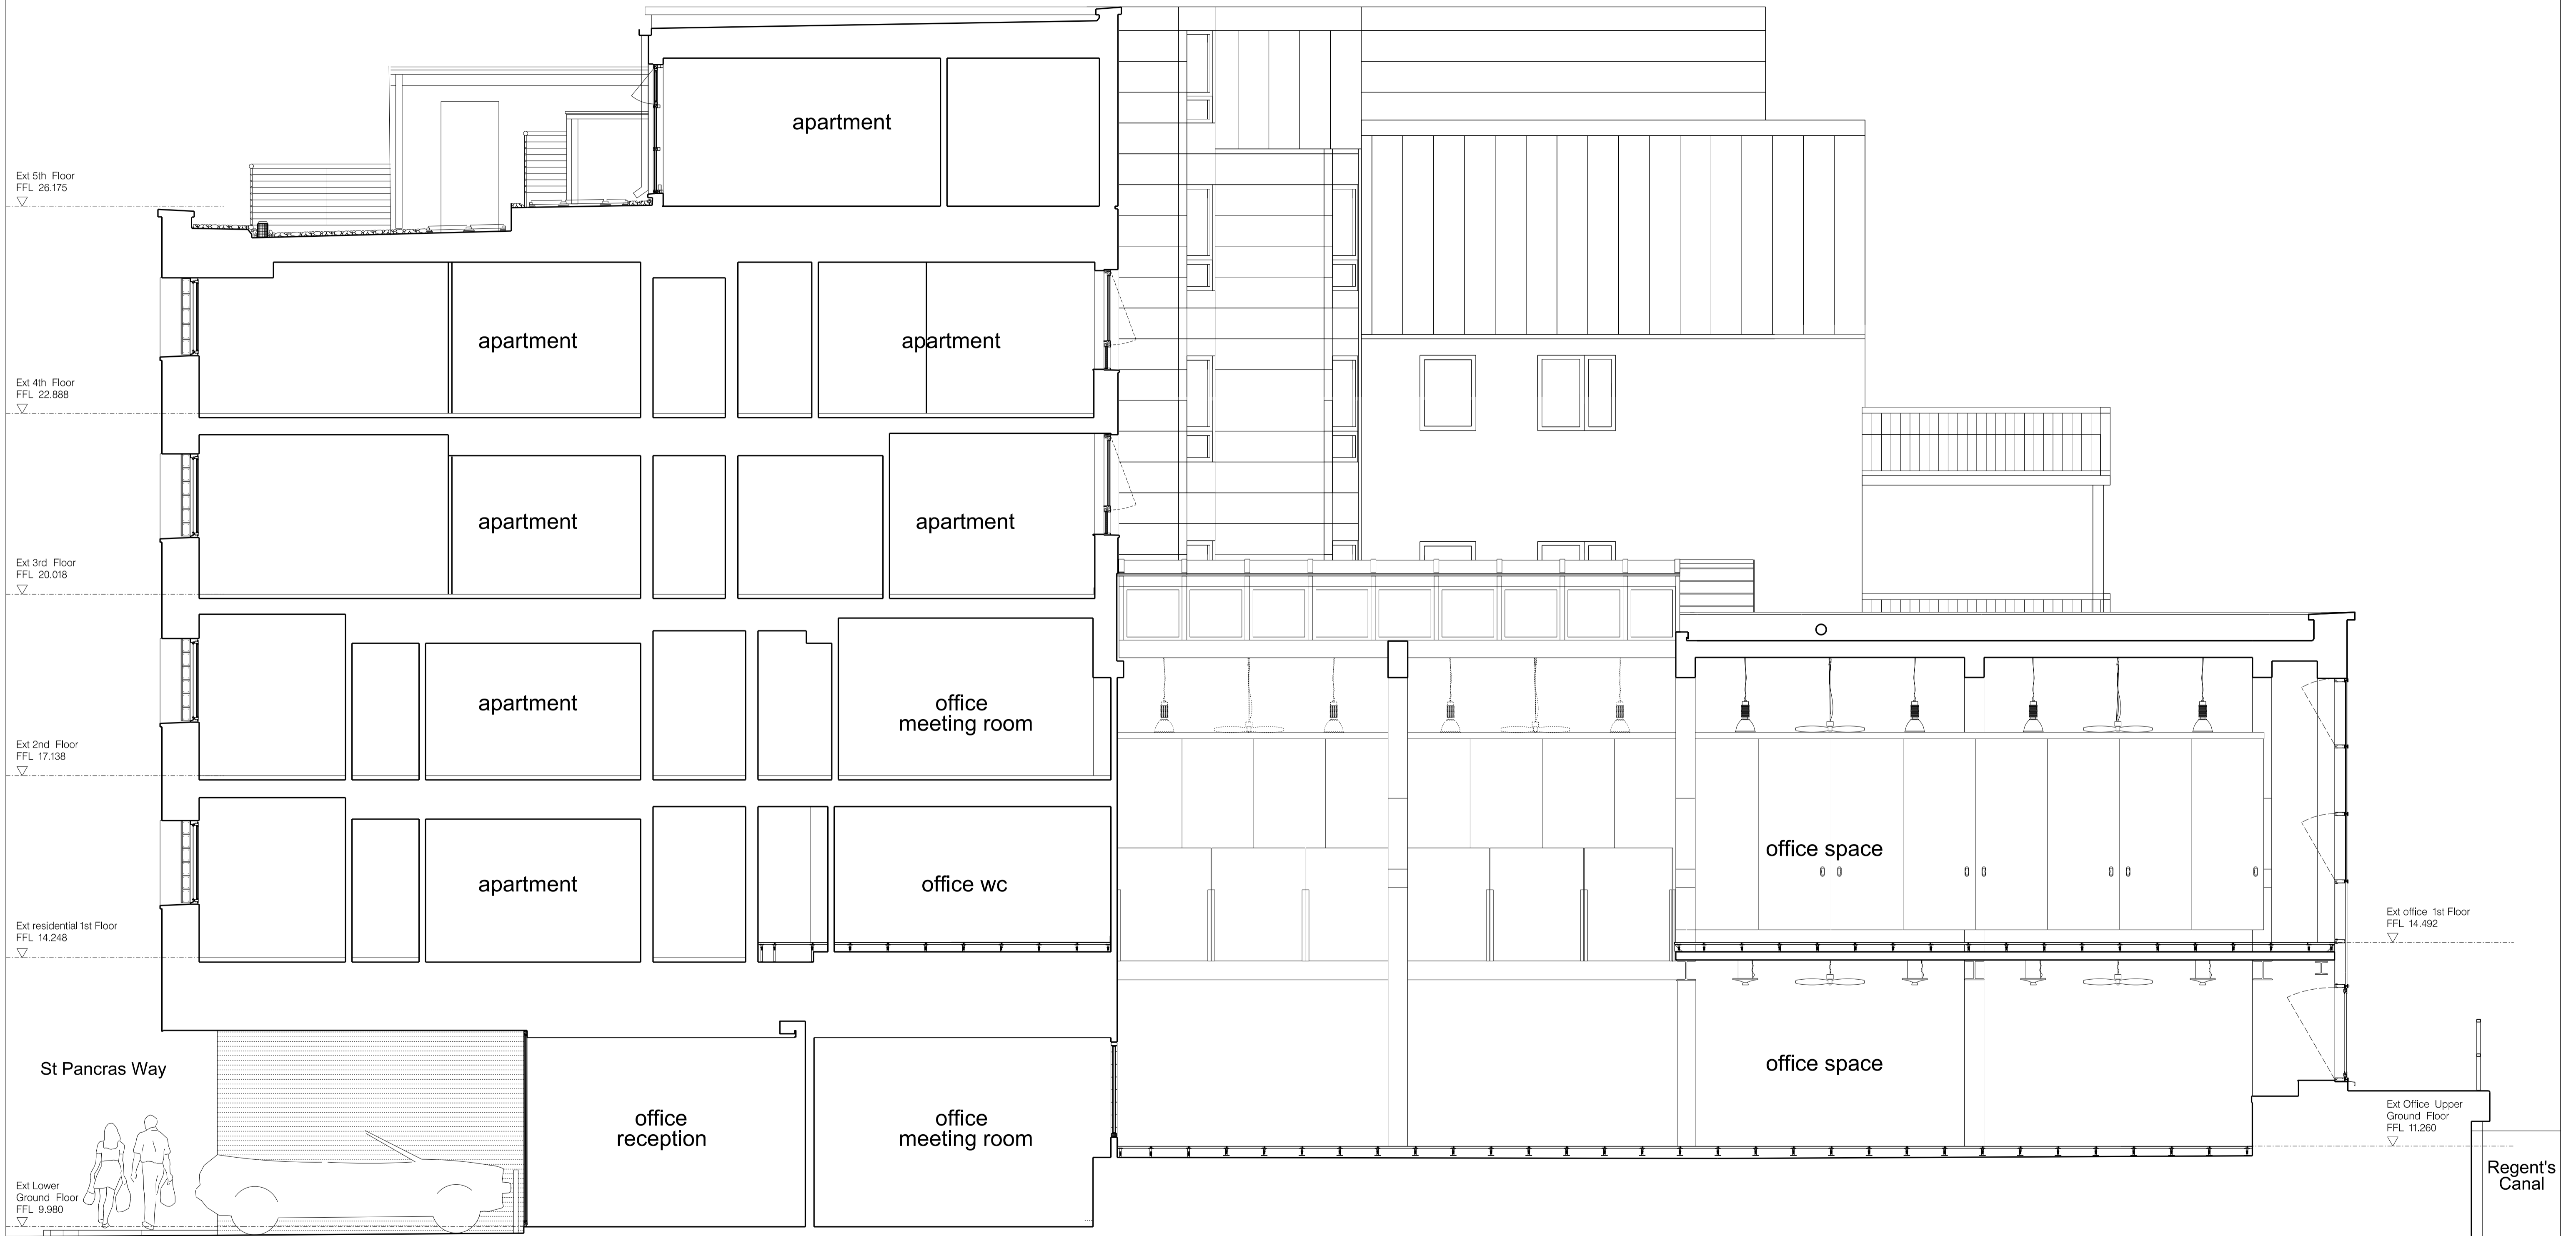

No. 8-14 St. Pancras Way

**Notes:**  
 Unless indicated, this drawing is for information only.  
 Do not scale, use figured dimensions only.  
 All dimensions to be checked on site

Revisions:		
Date:	Rev:	Note:
04.03.14	-	Issued for information
06.10.14	A	Planning Application Issue

Revisions:		
Date:	Rev:	Note:

0  
 Drwg. original size: A1  
 Copyright Cartwright Pickard Architects Ltd.

**cartwright pickard** architects  
 1 Canal Side Studios  
 8 - 14 St Pancras Way  
 London  
 NW1 0QG  
 tel 020 7554 3830  
 fax 020 7388 9312  
 e-mail mail@cartwrightpickard.com

Project: 593  
**St. Pancras Way 2**  
 Drawing Title: Existing Section A-A  
 Scale: 1:100 @ A1  
 Drwg. Created: January 2014

Drwg. No:	593-AP-122
Status:	Planning Application (Not for Construction)
Revision:	<b>A</b>