


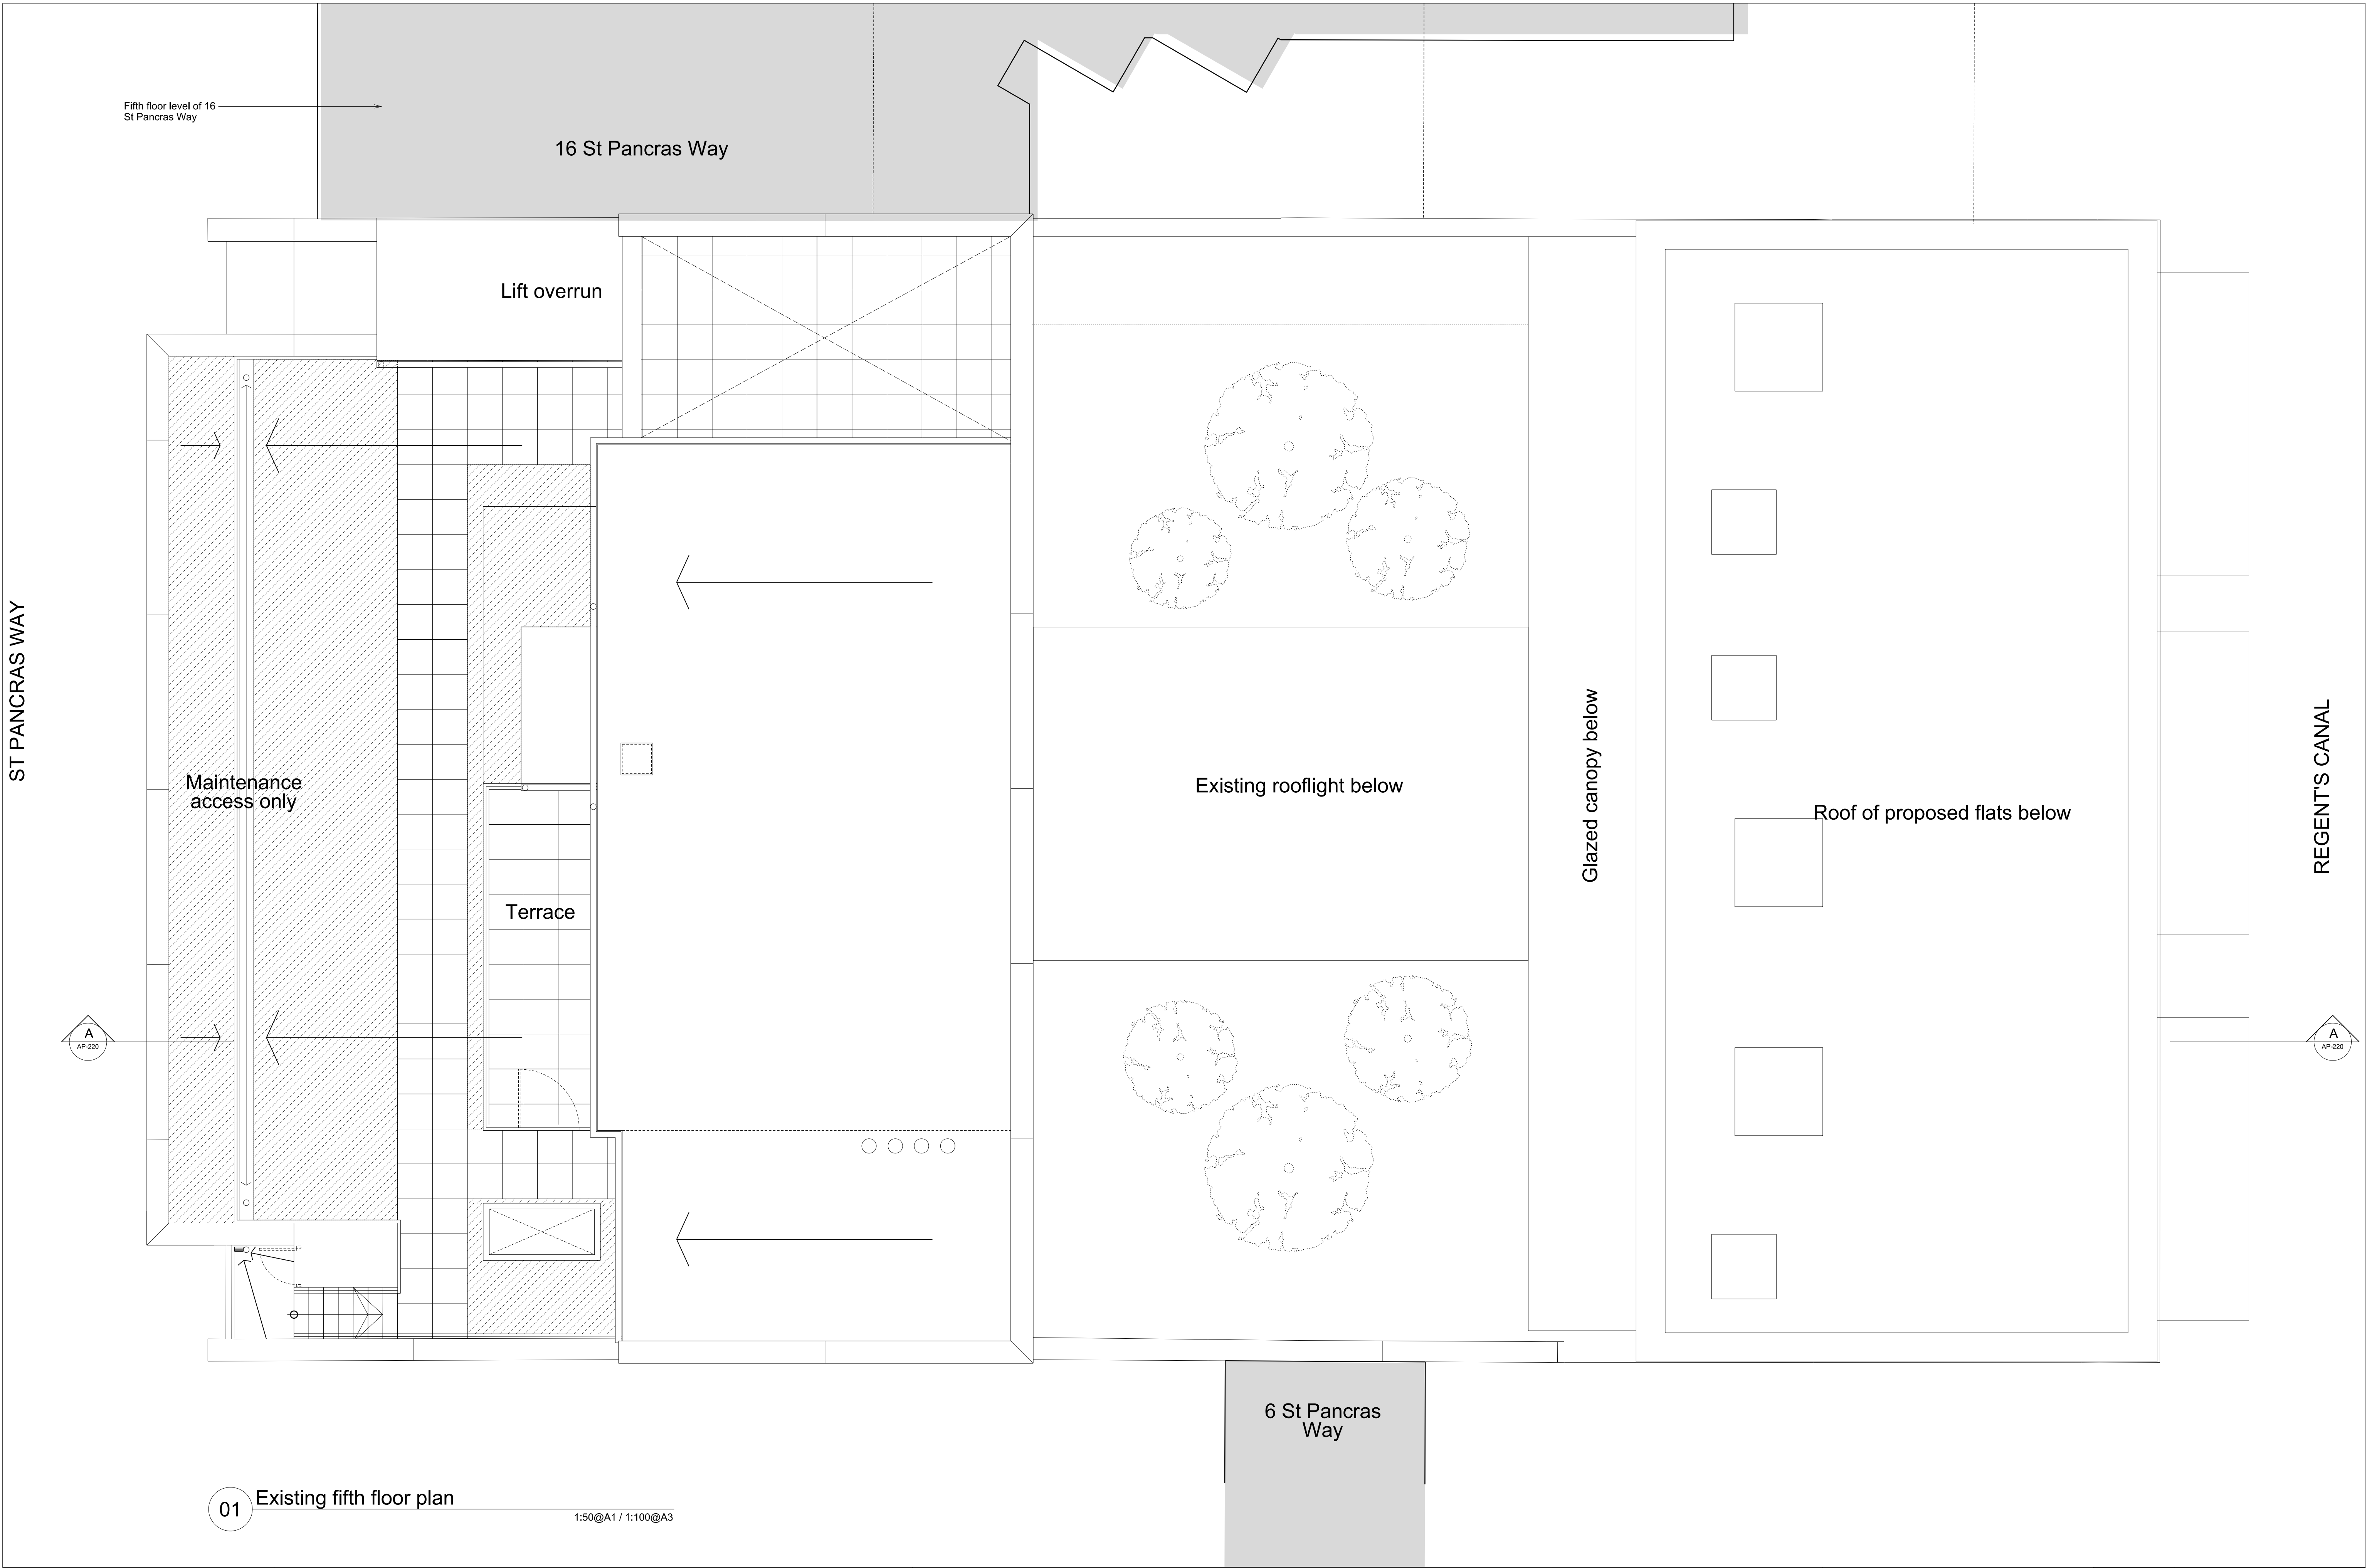

01 Existing fifth floor plan

1:50@A1 / 1:100@A3