


527500

+

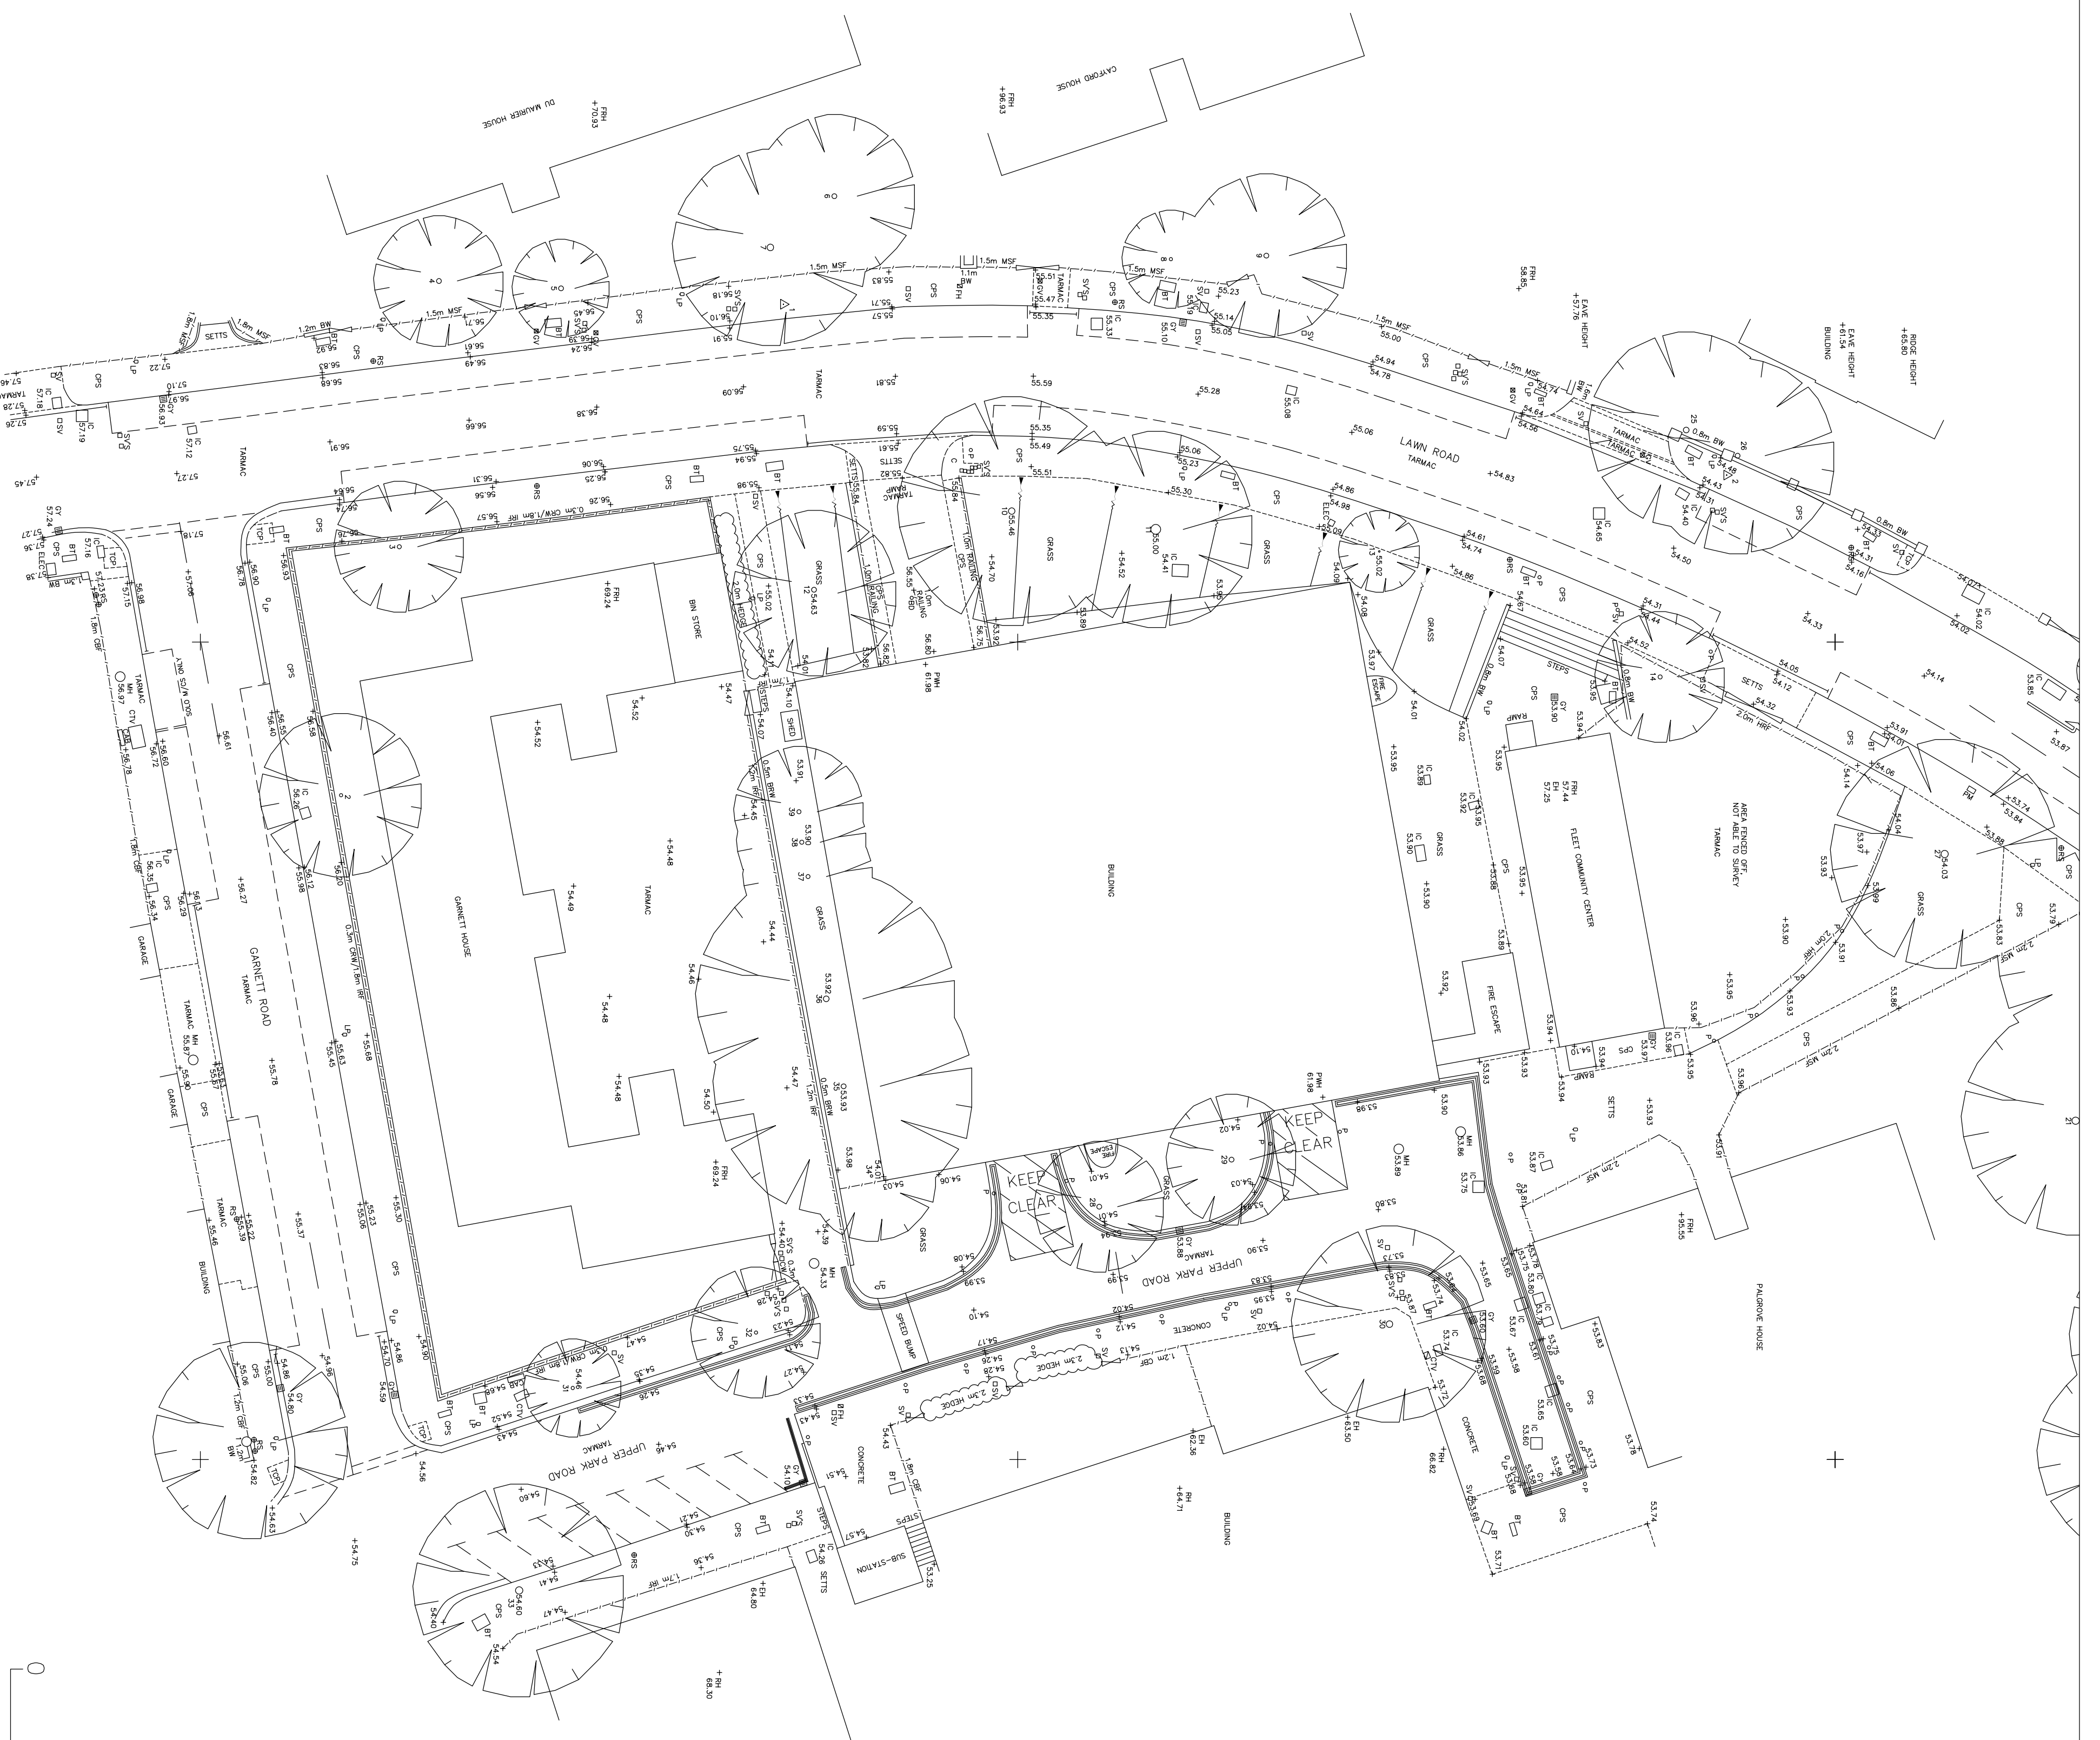

527500

+

527600

185400

0 5 10 15 20m
SCALE IN METERS

527650

+

185300

+

ABBREVIATIONS

ABH	Acorn Beam Height	KO	Keo Outlet
B	Brick	LP	Light Post
BAL	Brickwork	LUP	Lamp Post
BB	Beamed	MGR	Master
BBB	Beamed or Beam Height	MST	Metal Security Fence
BL	Bed Level	OV	Over Flow Pipe
BWB	Brickwork	P	Parapet
BW	Brickwork	P/C	Paved
BWV	Brickwork	P/C	Paved
BS	Bar Stop	PW	Parapet Wall Height
BST	British Telecom	PF	Picket Fence
BT	British Telecom	PI	Pillar
CA	Concrete	PIL	Pillar
CAB	Cable	PL	Post & Rail Fence
CABR	Cable	PLH	Parapet Wall Height
CBW	Concrete	RD	Road
CB	Concrete	RH	Ridge Height
CL	Chain Link Fence	RI	Rough Ground
CLV	Chain Link Fence	RM	Road Water Pipe
CM	Concrete	S	Stone
CMW	Concrete	SV	Stop Valve
CP	Concrete	SV	Stop Valve
CPS	Concrete	SR	Service Rise
CW	Concrete	SRV	Service Rise
CW	Concrete	SRV	Service Rise
CZY	Crazy Paving	SRV	Service Rise
DBH	Diameter	SMS	Surface Meter
DBH	Diameter	TJ	Top of Joint
DBH	Diameter	TJ	Top of Joint
NOTES

1. ALL LEVELS SHOWN ARE RELATED TO ORDNANCE SURVEY DATUM.
2. TREES SHOWN ON THIS DRAWING CANNOT BE GUARANTEED AND IF CRITICAL SHOULD BE VERIFIED UNLESS OTHERWISE INDICATED. TREE HEIGHTS ARE APPROXIMATE.
3. ALTHOUGH CARE HAS BEEN TAKEN, DEPT. TO ACCESS LIMITATIONS, ALL HIGH LEVEL DETAILS HAS BEEN SURVEYED REMOTELY AND NOT CHECKED BY PHYSICAL MEASUREMENTS.
4. ALL CRITICAL MEASUREMENTS MUST BE CHECKED / VERIFIED.
5. ALL COORDINATES SHOWN RELATE TO AN ORDNANCE DATUM.
6. ALL COORDINATES SHOWN RELATE TO AN ORDNANCE DATUM.
7. ALL DRAINAGE INFORMATION SHOWN SHOULD BE VALIDATED BY CRITICAL FITNESS SURVEYS. THESE HAVE BEEN DETERMINED BY SOUNDING METHODS ONLY AND CONSEQUENTLY SHOULD NOT BE RELIED UPON.

REVISIONS

NO.	DESCRIPTION	DATE
1	ISSUED FOR PERMIT	15/05/2013

TITLE: **SITE SURVEY**

JOB: **LAWN ROAD, CAMDEN**

CLIENT: **FARVIEW (ESTATES) HOUSING LTD**

DWG. No: **DAT / 9.0 / Planning**

SCALE: **1:250@A1**

DATE: **MAY 2013**

DRAWN: **JS**

ATM
SURVEY SERVICES LTD

BRICKFIELD HOUSE
HIGH ROAD
THORNWOOD
EPPING
ESSEX CM16 6TH

TEL: 01977 112286
OR 07977 11935