

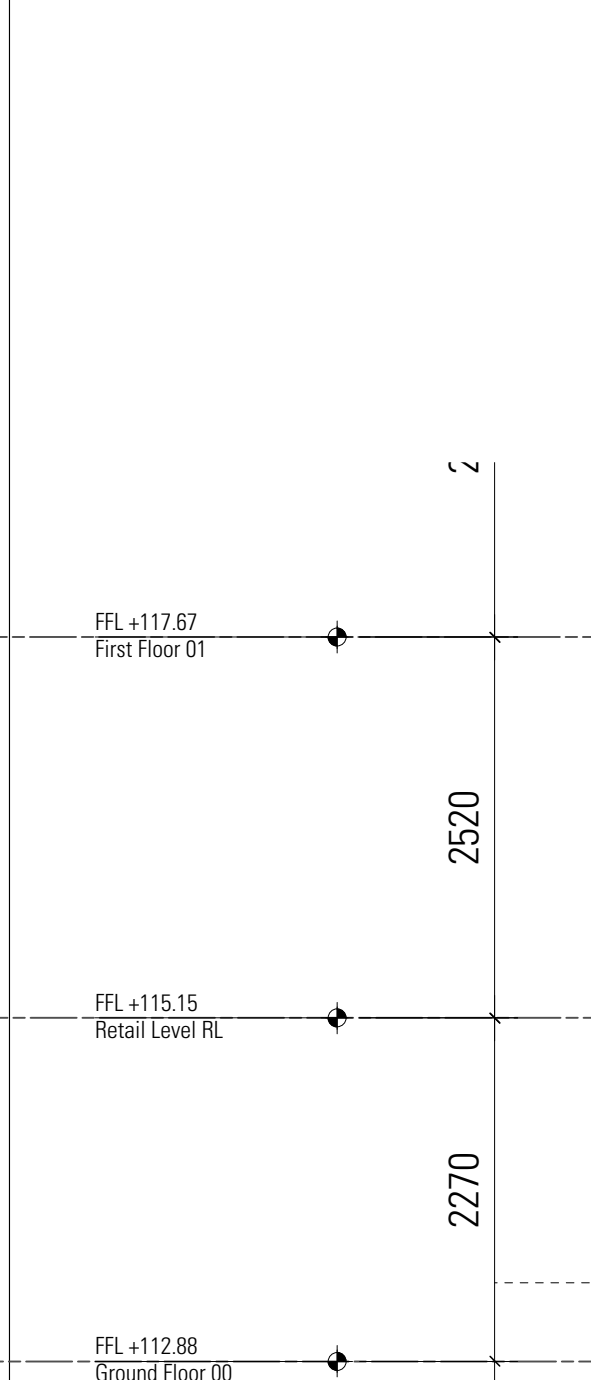


Ex01 Existing Elevation 01
Scale 1:50(BA1, 1:100(BA3

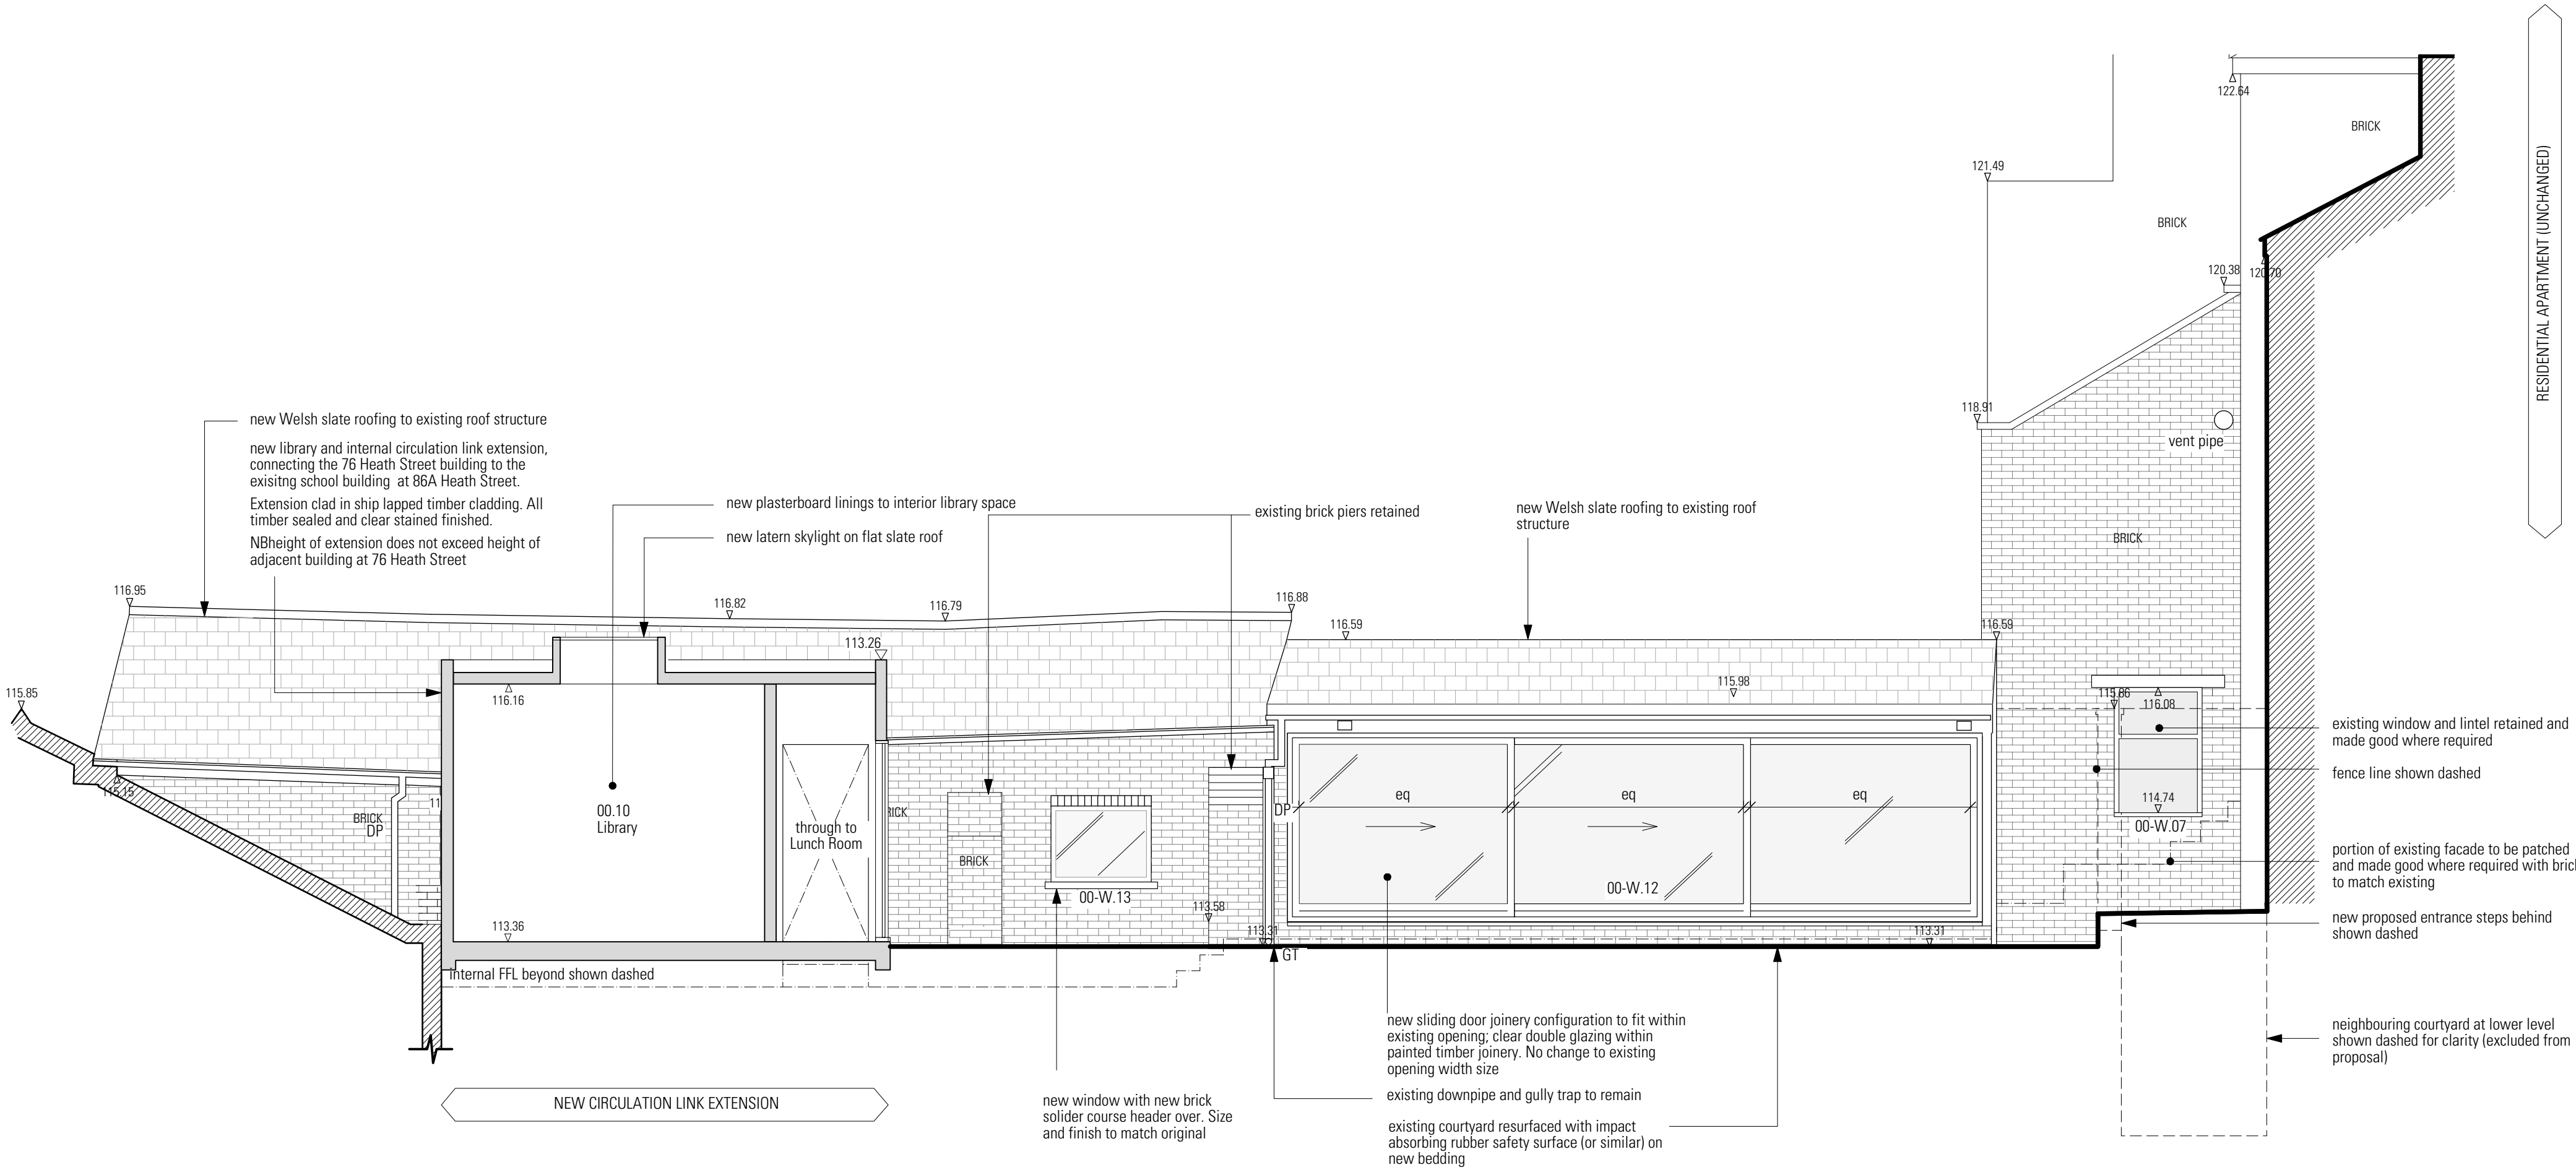

01 Proposed Elevation 01
Scale 1:50(BA1, 1:100(BA3

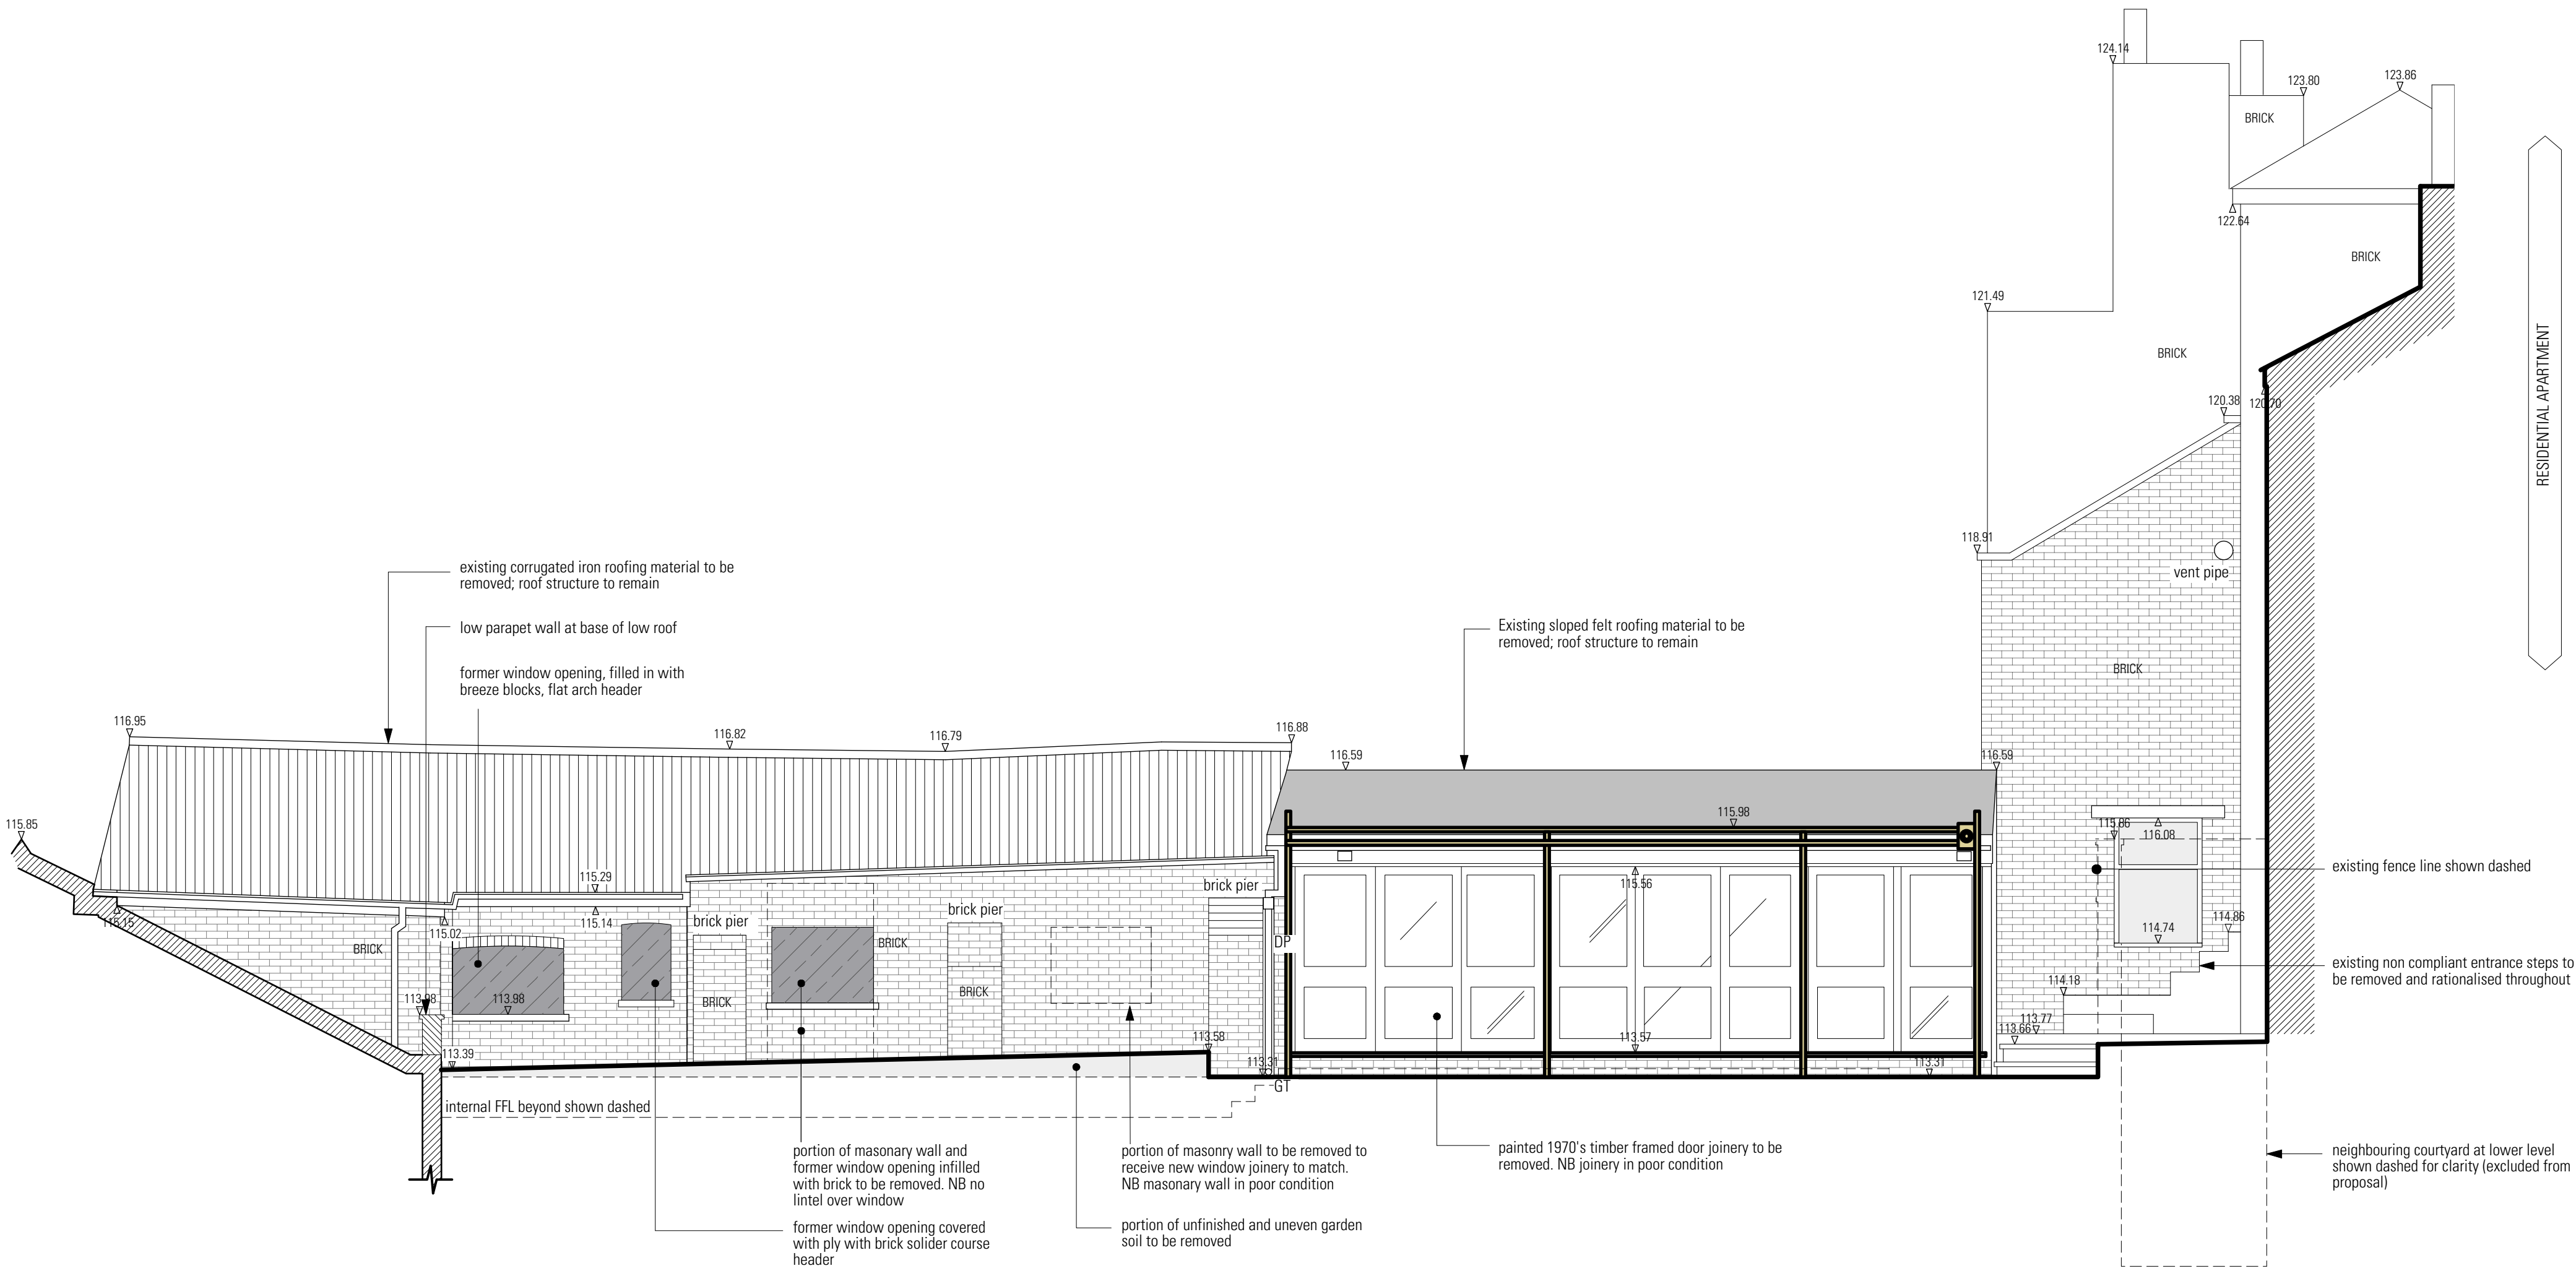


Information contained within this drawing is the sole copyright of HDDA Ltd, and is not to be reproduced without express permission. No implied licence exists. This drawing not to be used for land transfer or valuation purposes. Do not scale from this drawing. All dimensions & levels are to be checked on site by the contractor. Issued for purposes indicated only. Drawing errors and omissions to be reported to the architect.

Notes

- P3 3/11/14 Revised roofing material; Issued for Planning
P2 28/10/14 Entrance configuration revised; Issued for Planning
P1 15/8/14 Issued for planning

Revisions

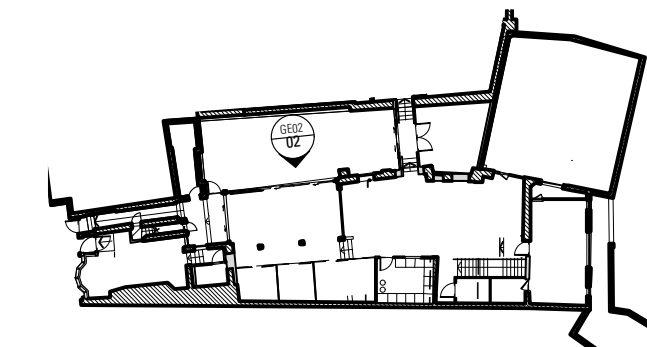

KEYPLAN

**HARPER
DOWNE**
CREATIVE
ARCHITECTURE

Gate House
1 St John's Square
London EC1M 4DH
T +44 20 7490 7674
studio@harperdownie.com
www.harperdownie.com

Client
Heathside Preparatory School

Project
76 Heath Street Addition
NW3 1DN

Drawing Title
Proposed Elevation 2
Existing and Proposed

Status
Planning

Drawn
JM

Checked
AJ

Scale
1:50 @ A1

Date
JUL 14

Drwg. No. & Revision
682-GE02-P3