




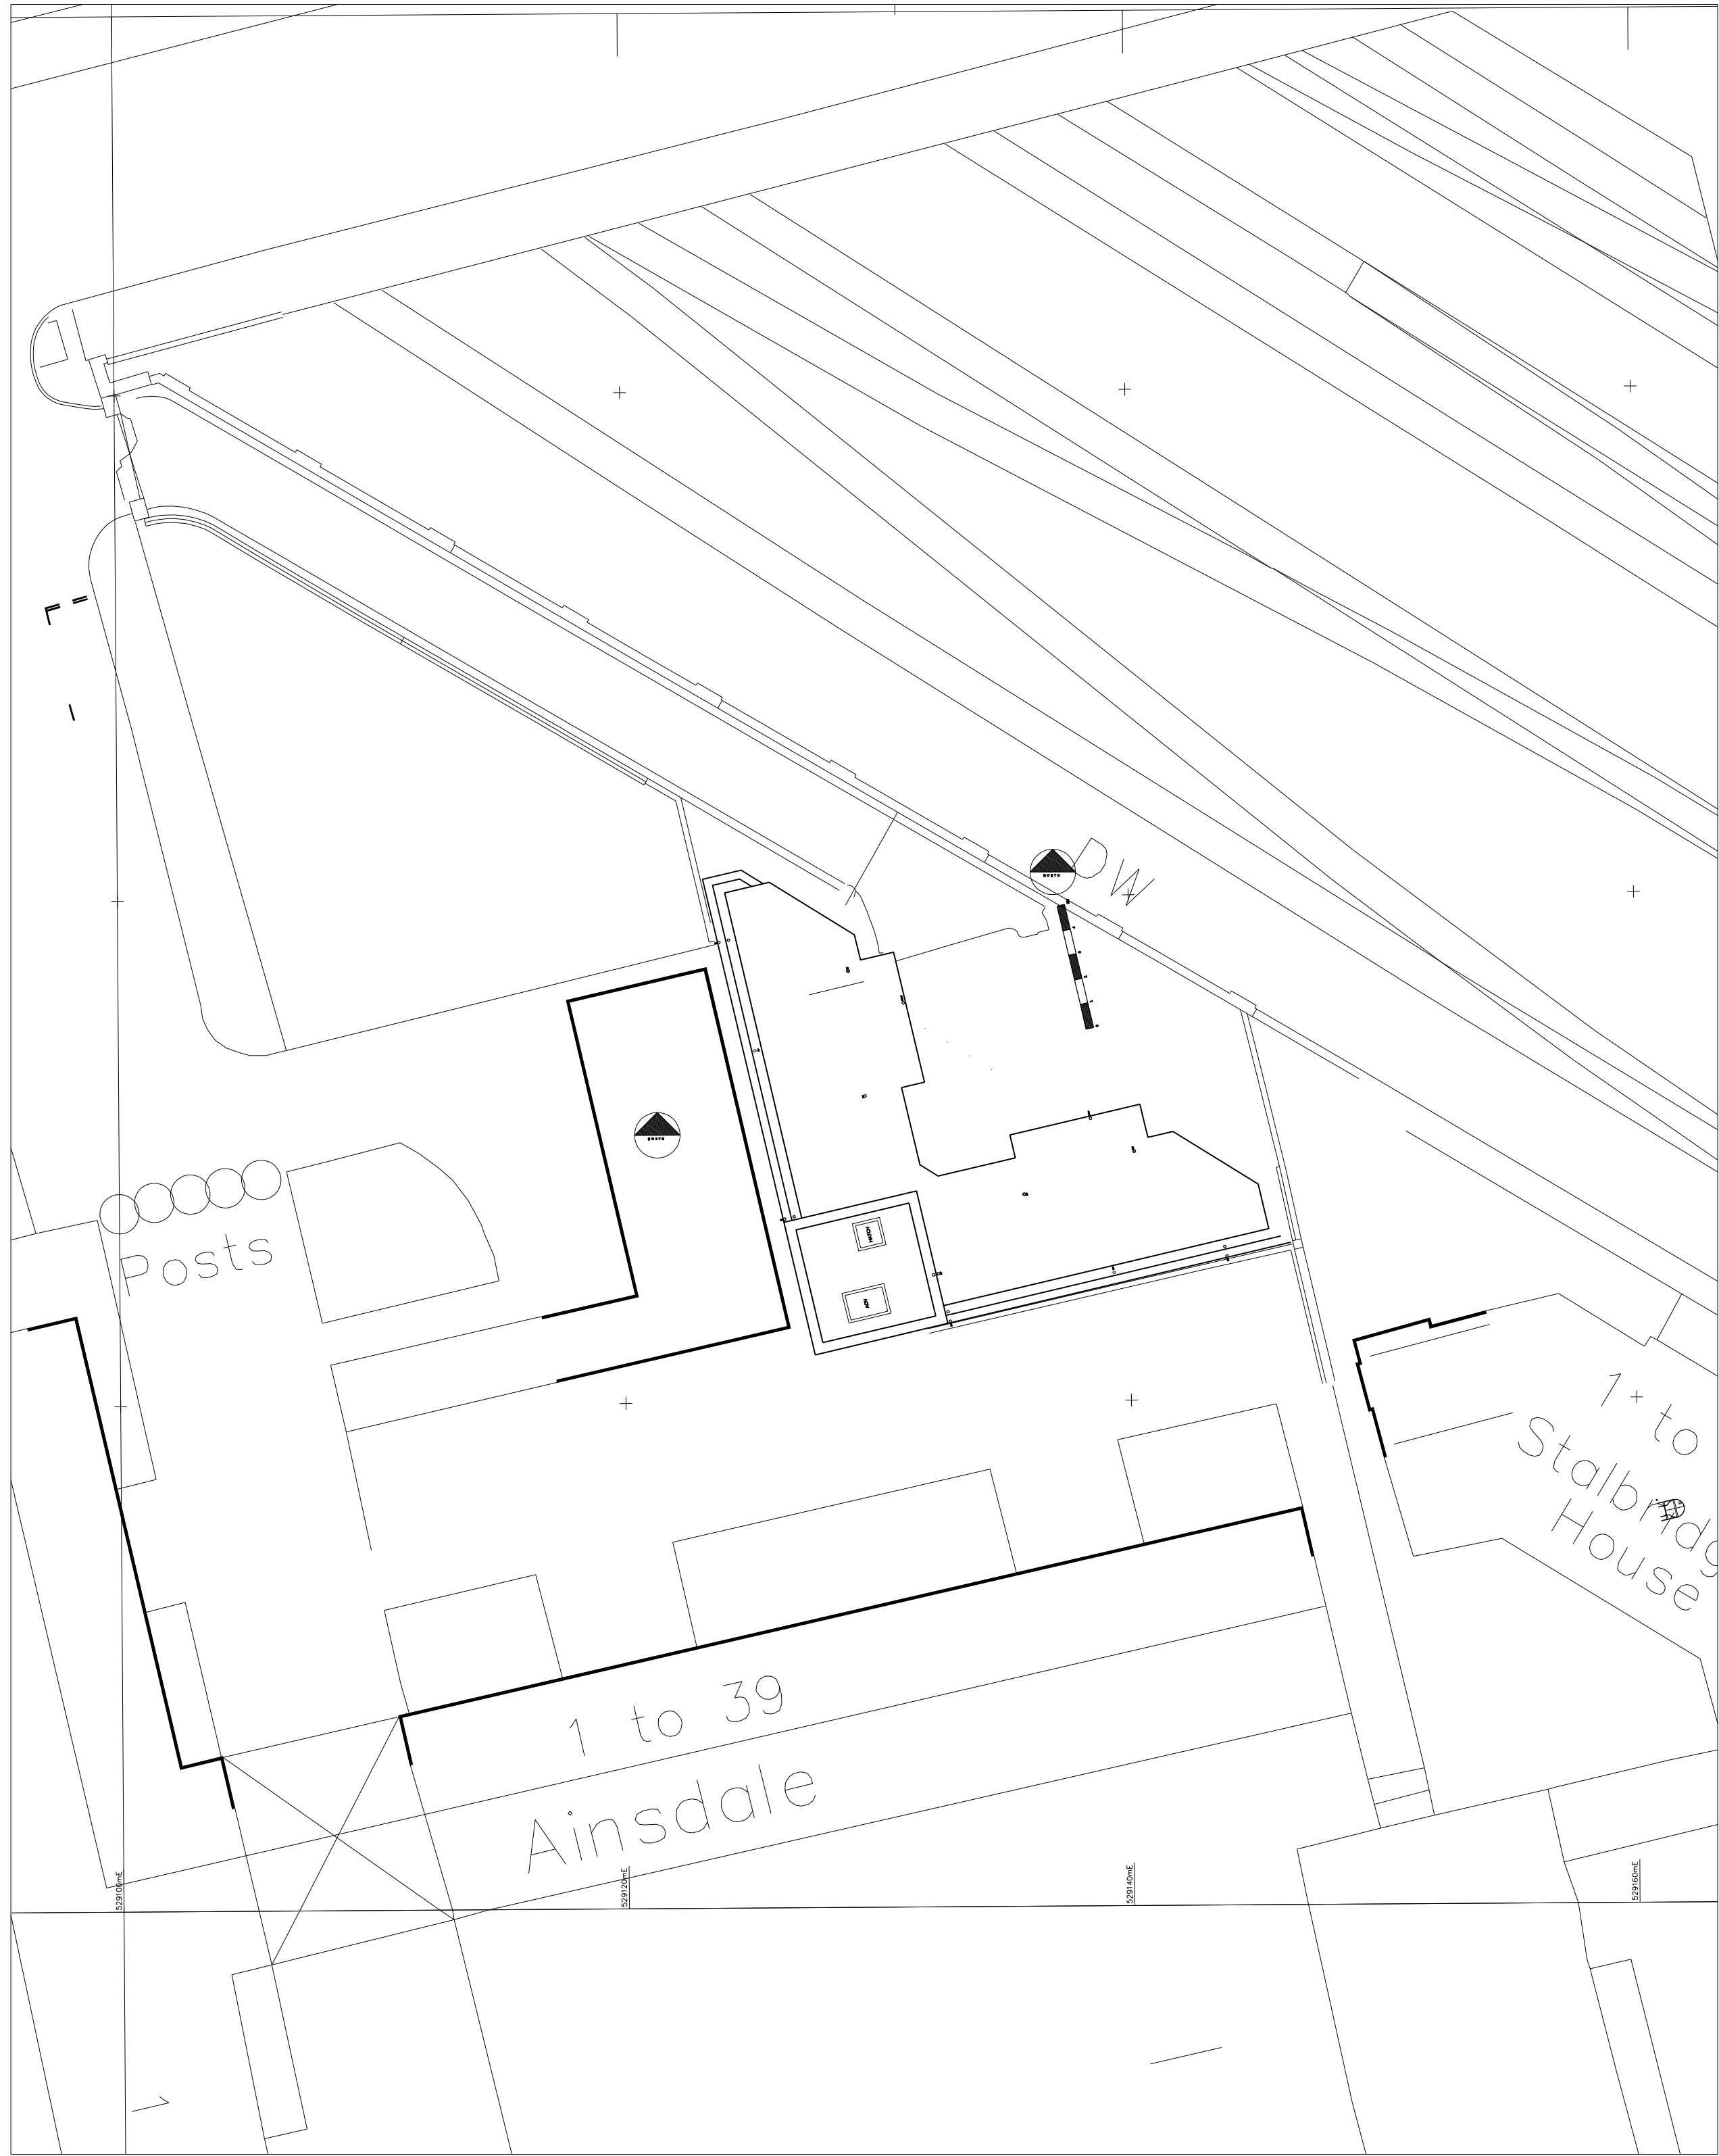

SITE PLAN WITH ROOF PLAN

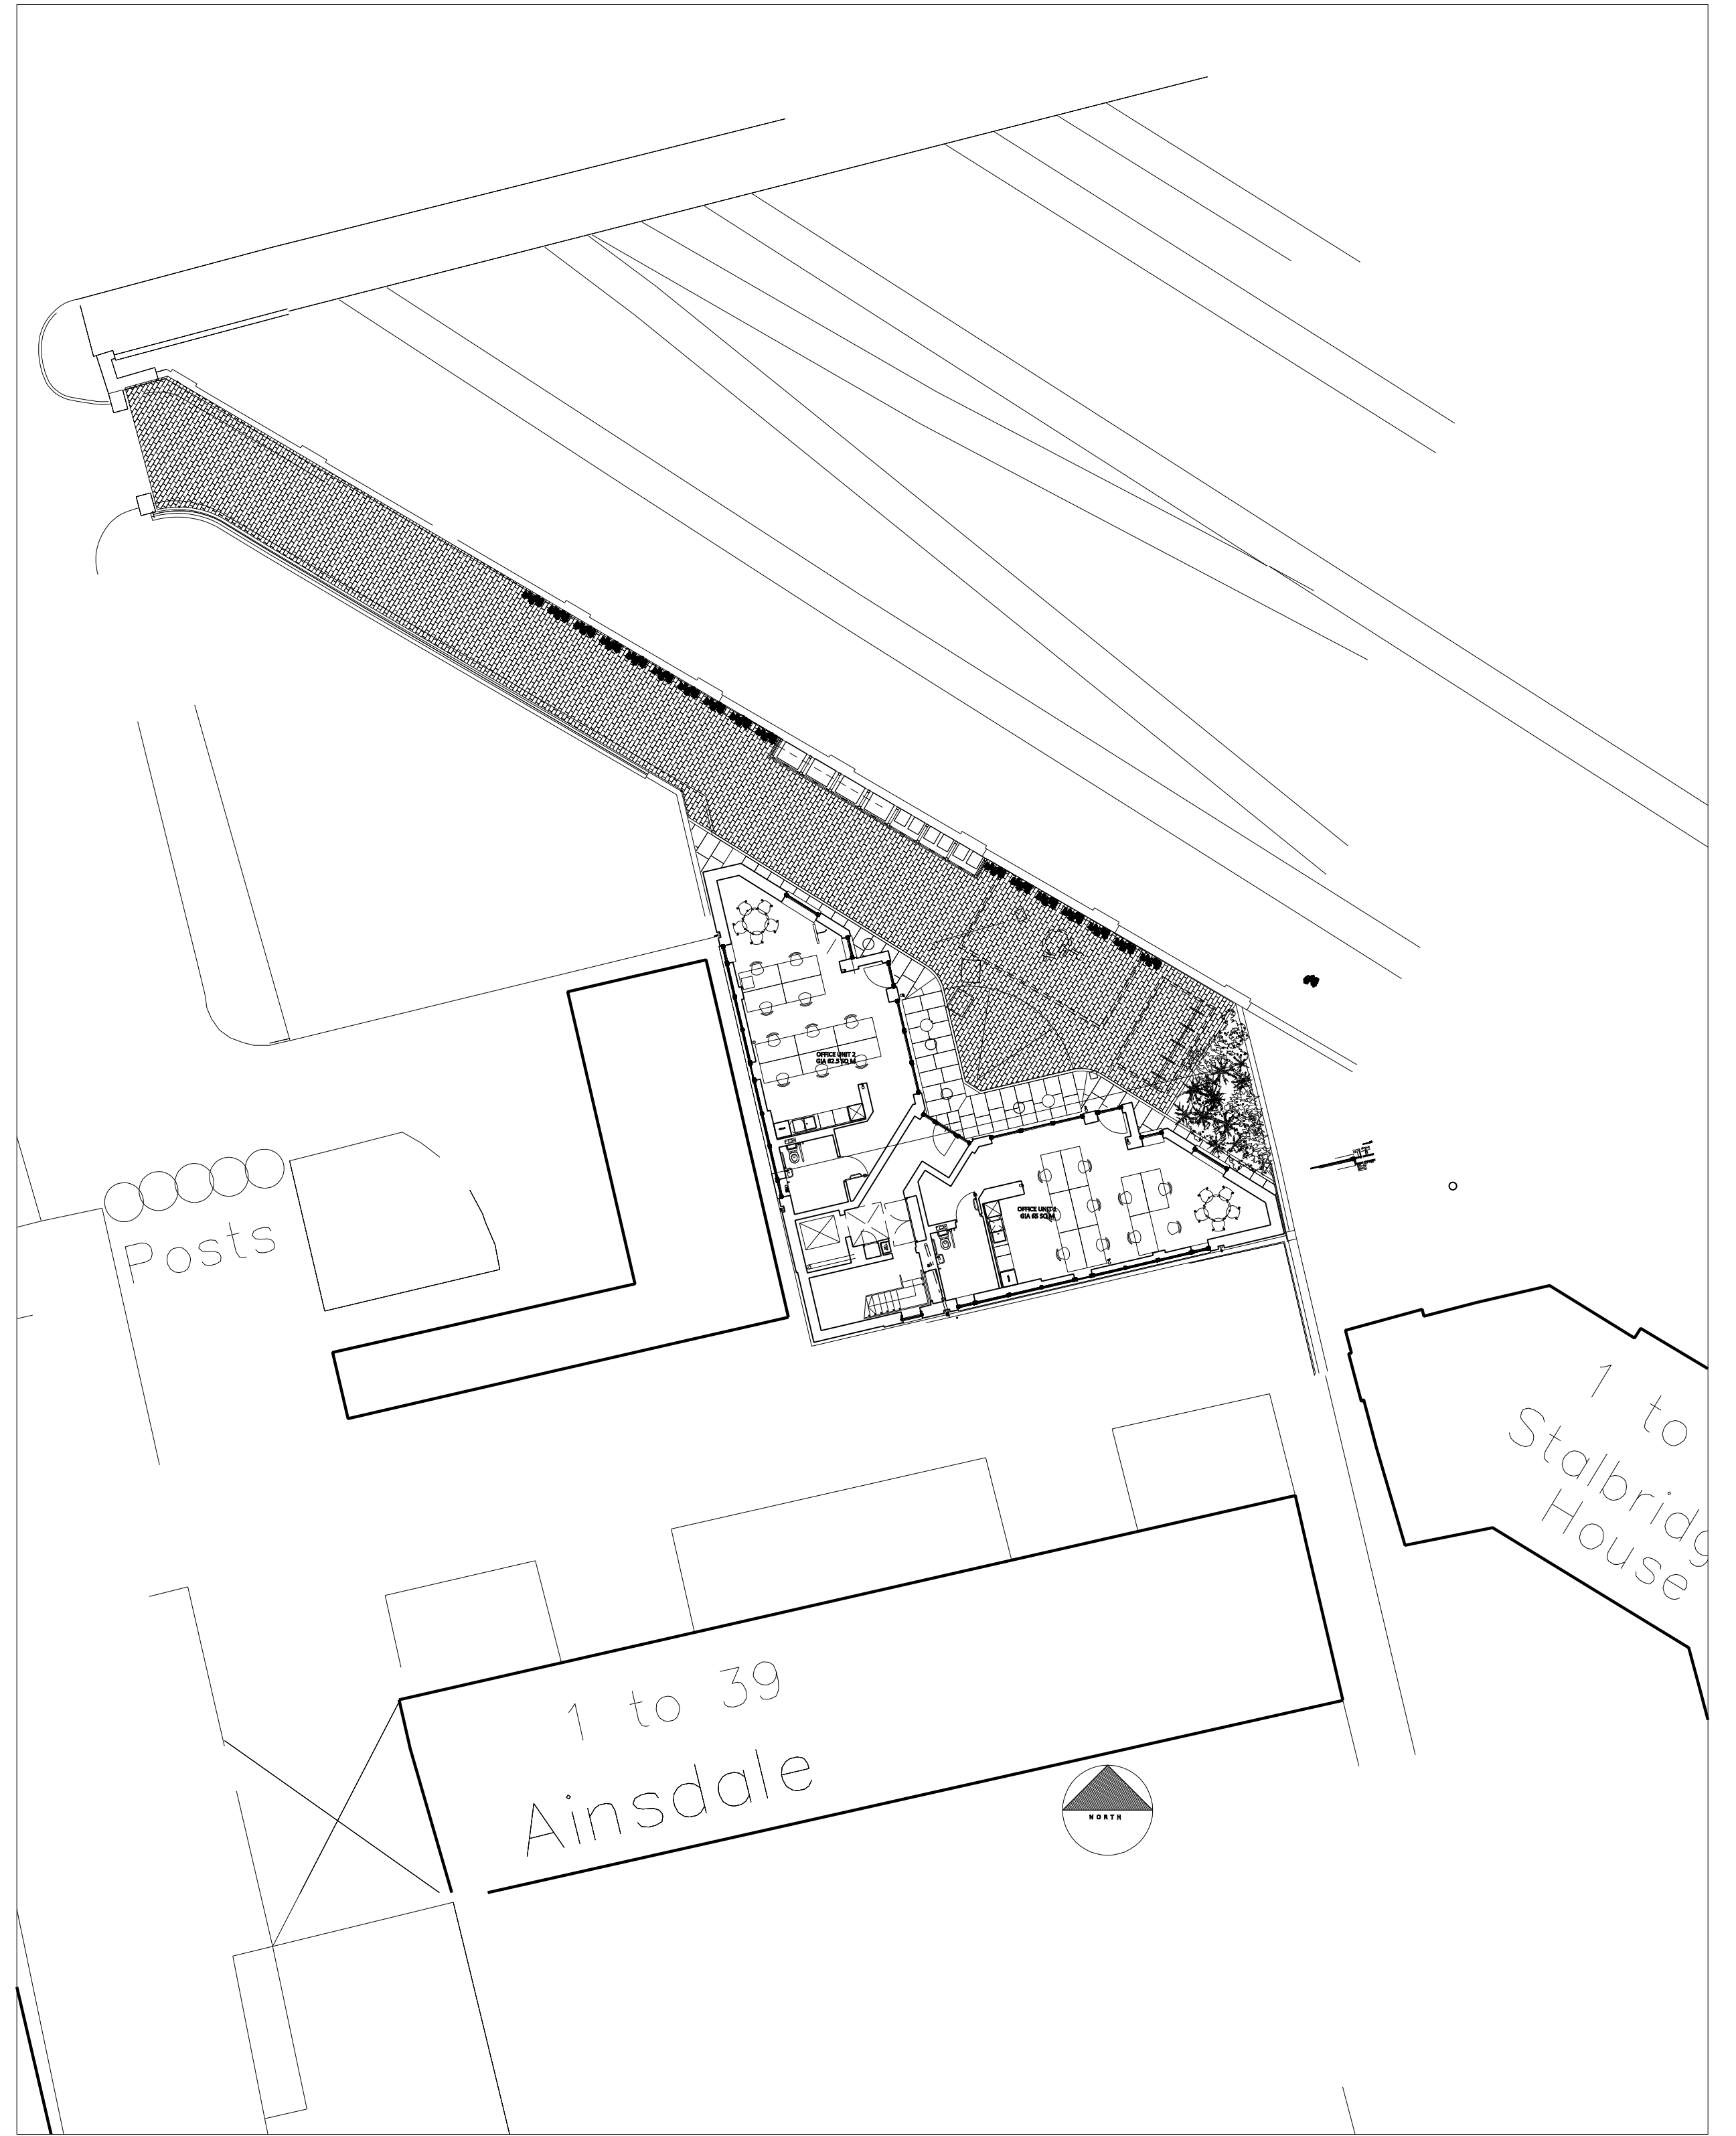

SITE PLAN AT GROUND FLOOR LEVEL

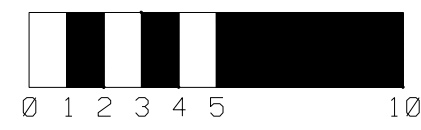