


FIRST FLOOR PLAN

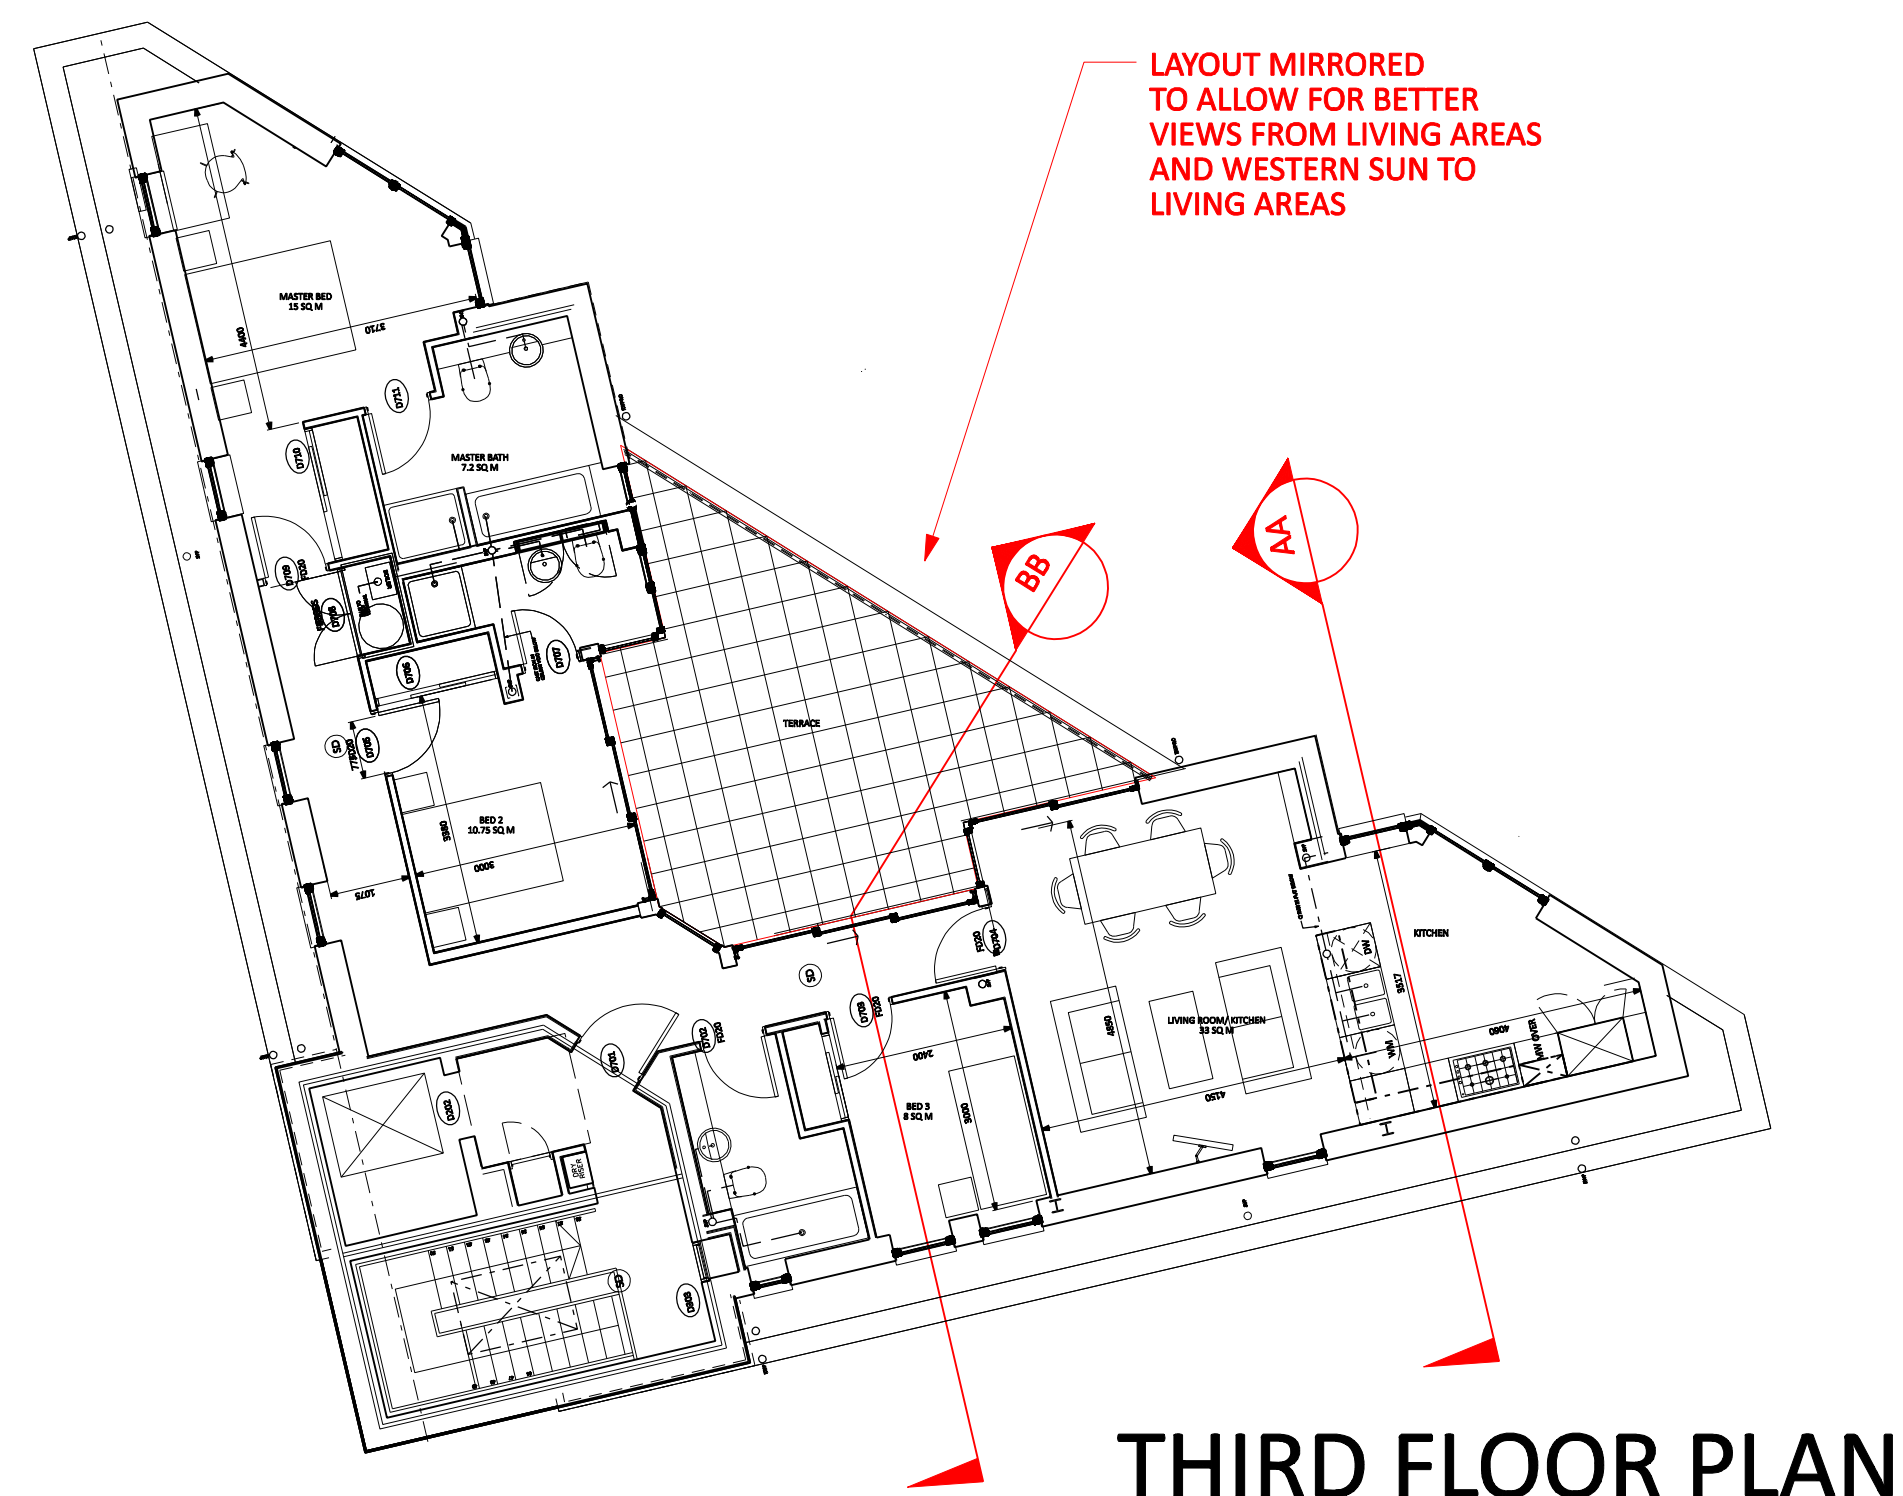


THIRD FLOOR PLAN


SCHEDULE OF FLOOR AREAS (GIA)

OFFICE 1: 65 SQ M/ 700 SQ FT
 OFFICE 2: 62.5 SQ M/ 673 SQ FT
 FLAT 1: 75 SQ M/ 807 SQ FT
 FLAT 2: 76 SQ M/ 818 SQ FT
 FLAT 3: 75 SQ M/ 807 SQ FT
 FLAT 4: 76 SQ M/ 818 SQ FT
 FLAT 5: 105 SQ M/ 1130 SQ FT

TOTAL OFFICE: 127.5 SQ M/1372.5 SQ FT
 TOTAL RESIDENTIAL: 407 SQ M/4381 SQ FT

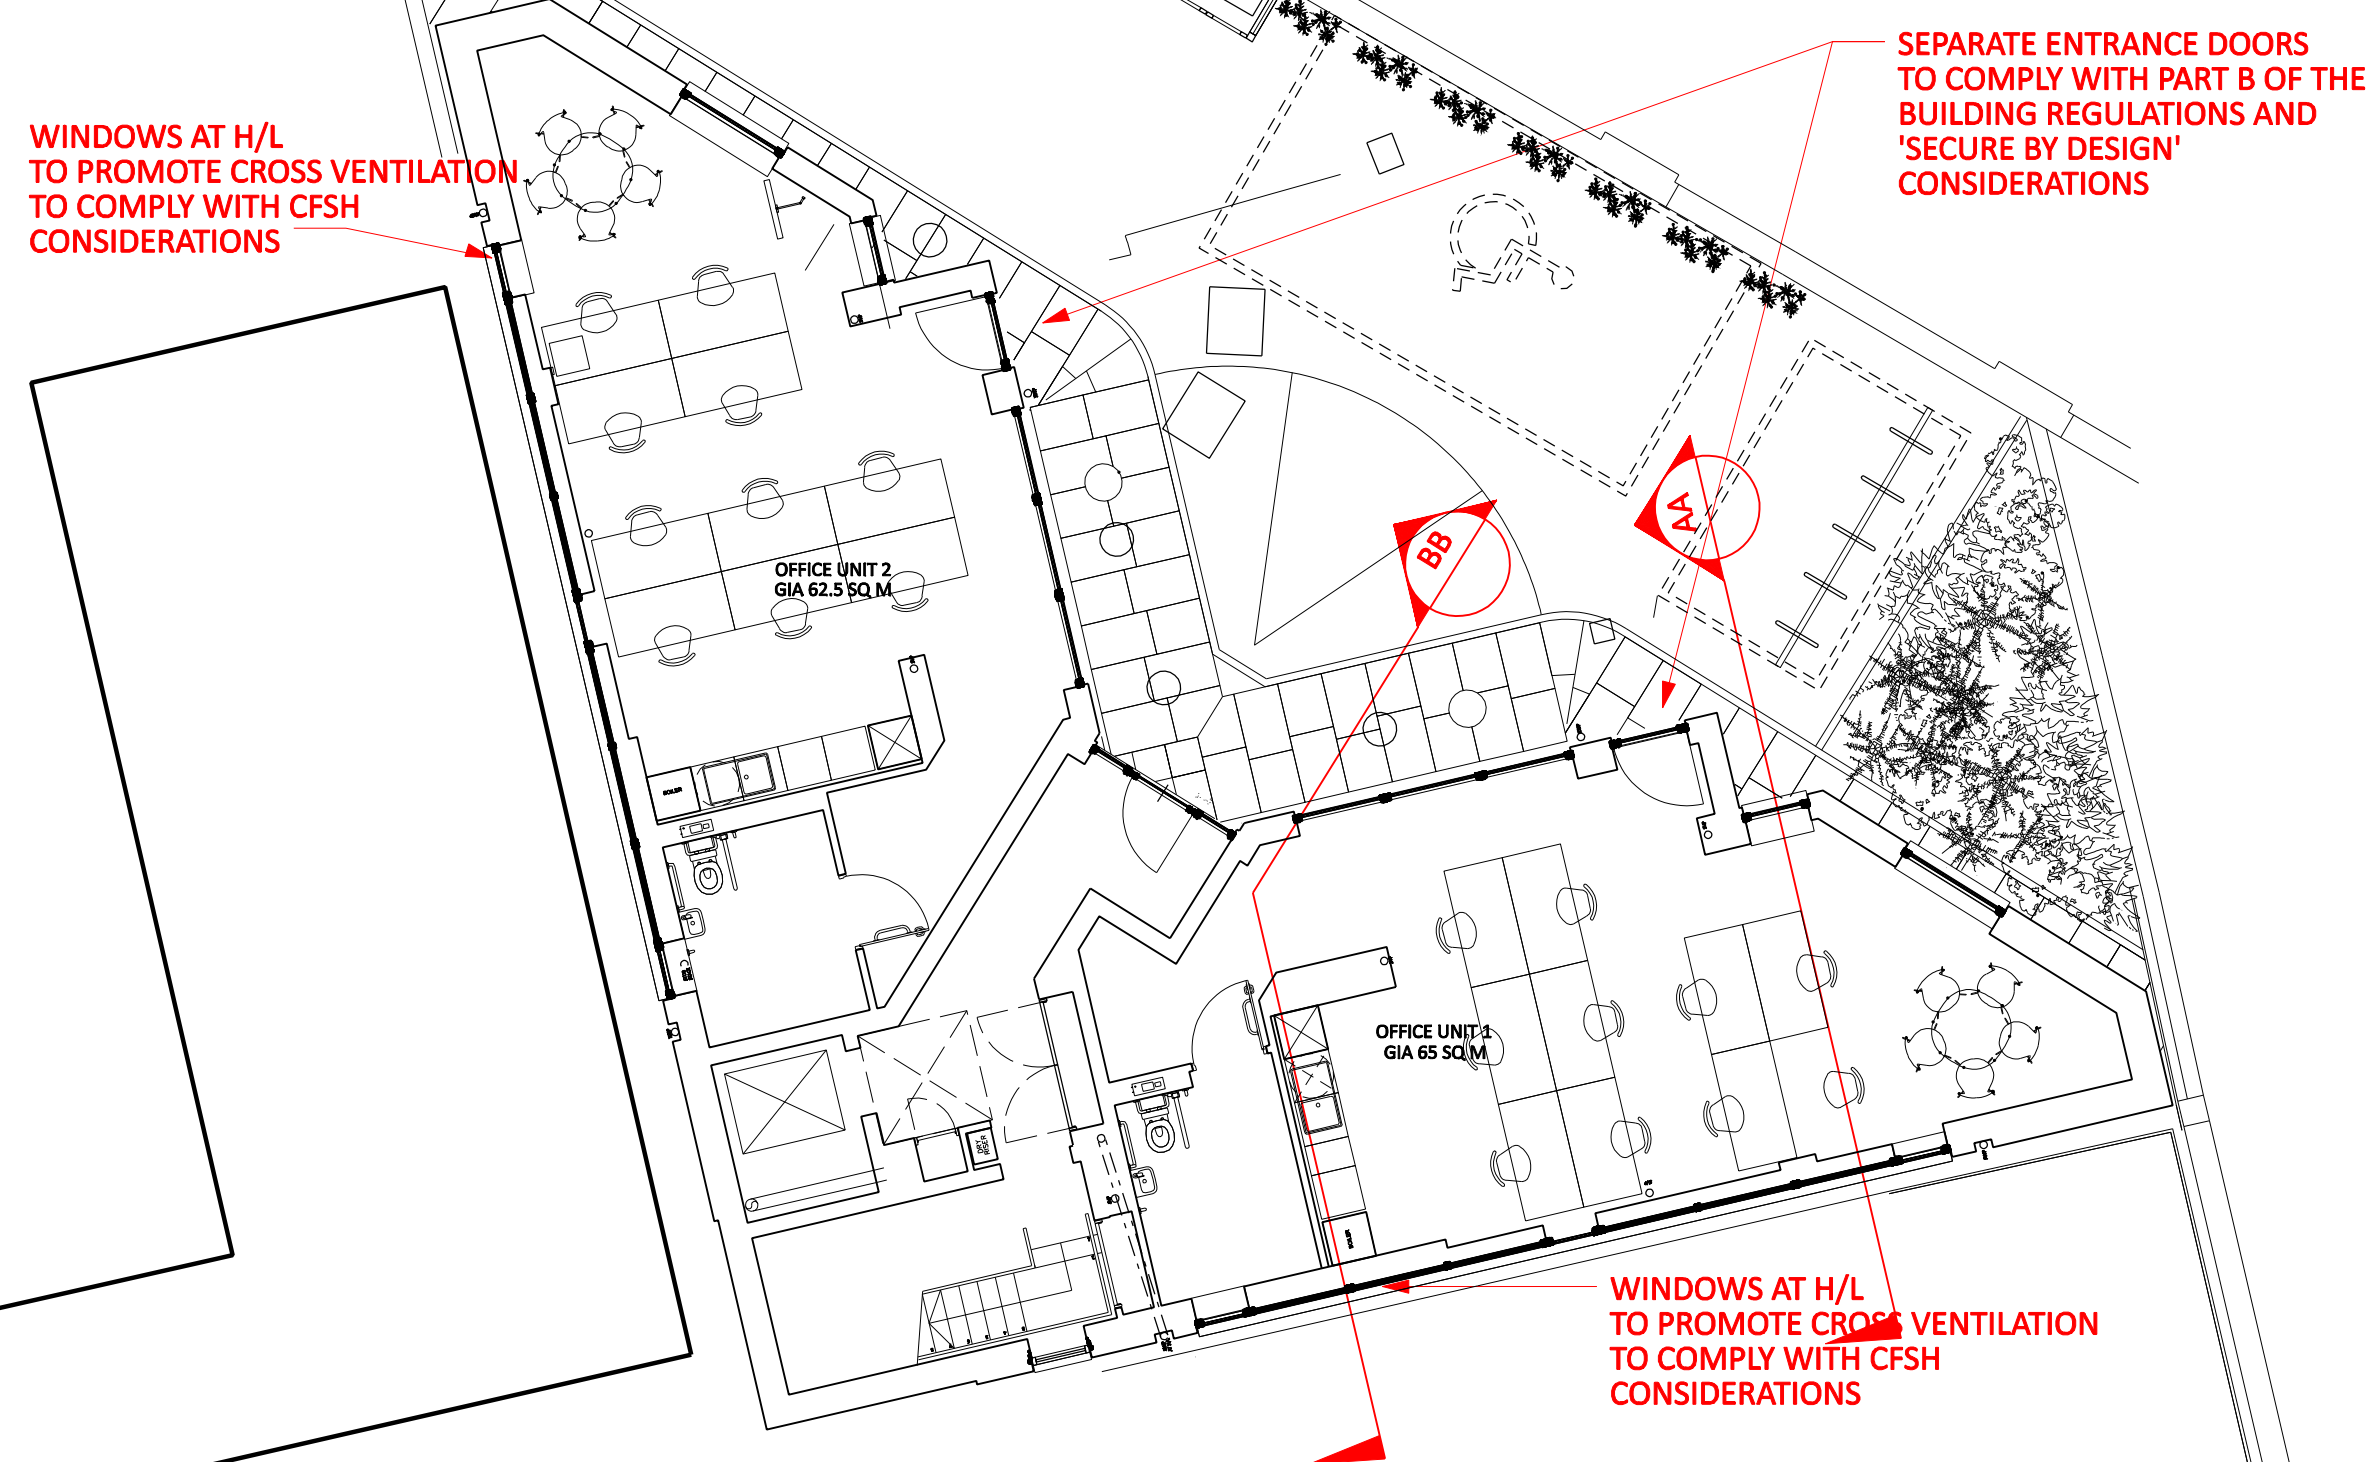

GROUND FLOOR PLAN

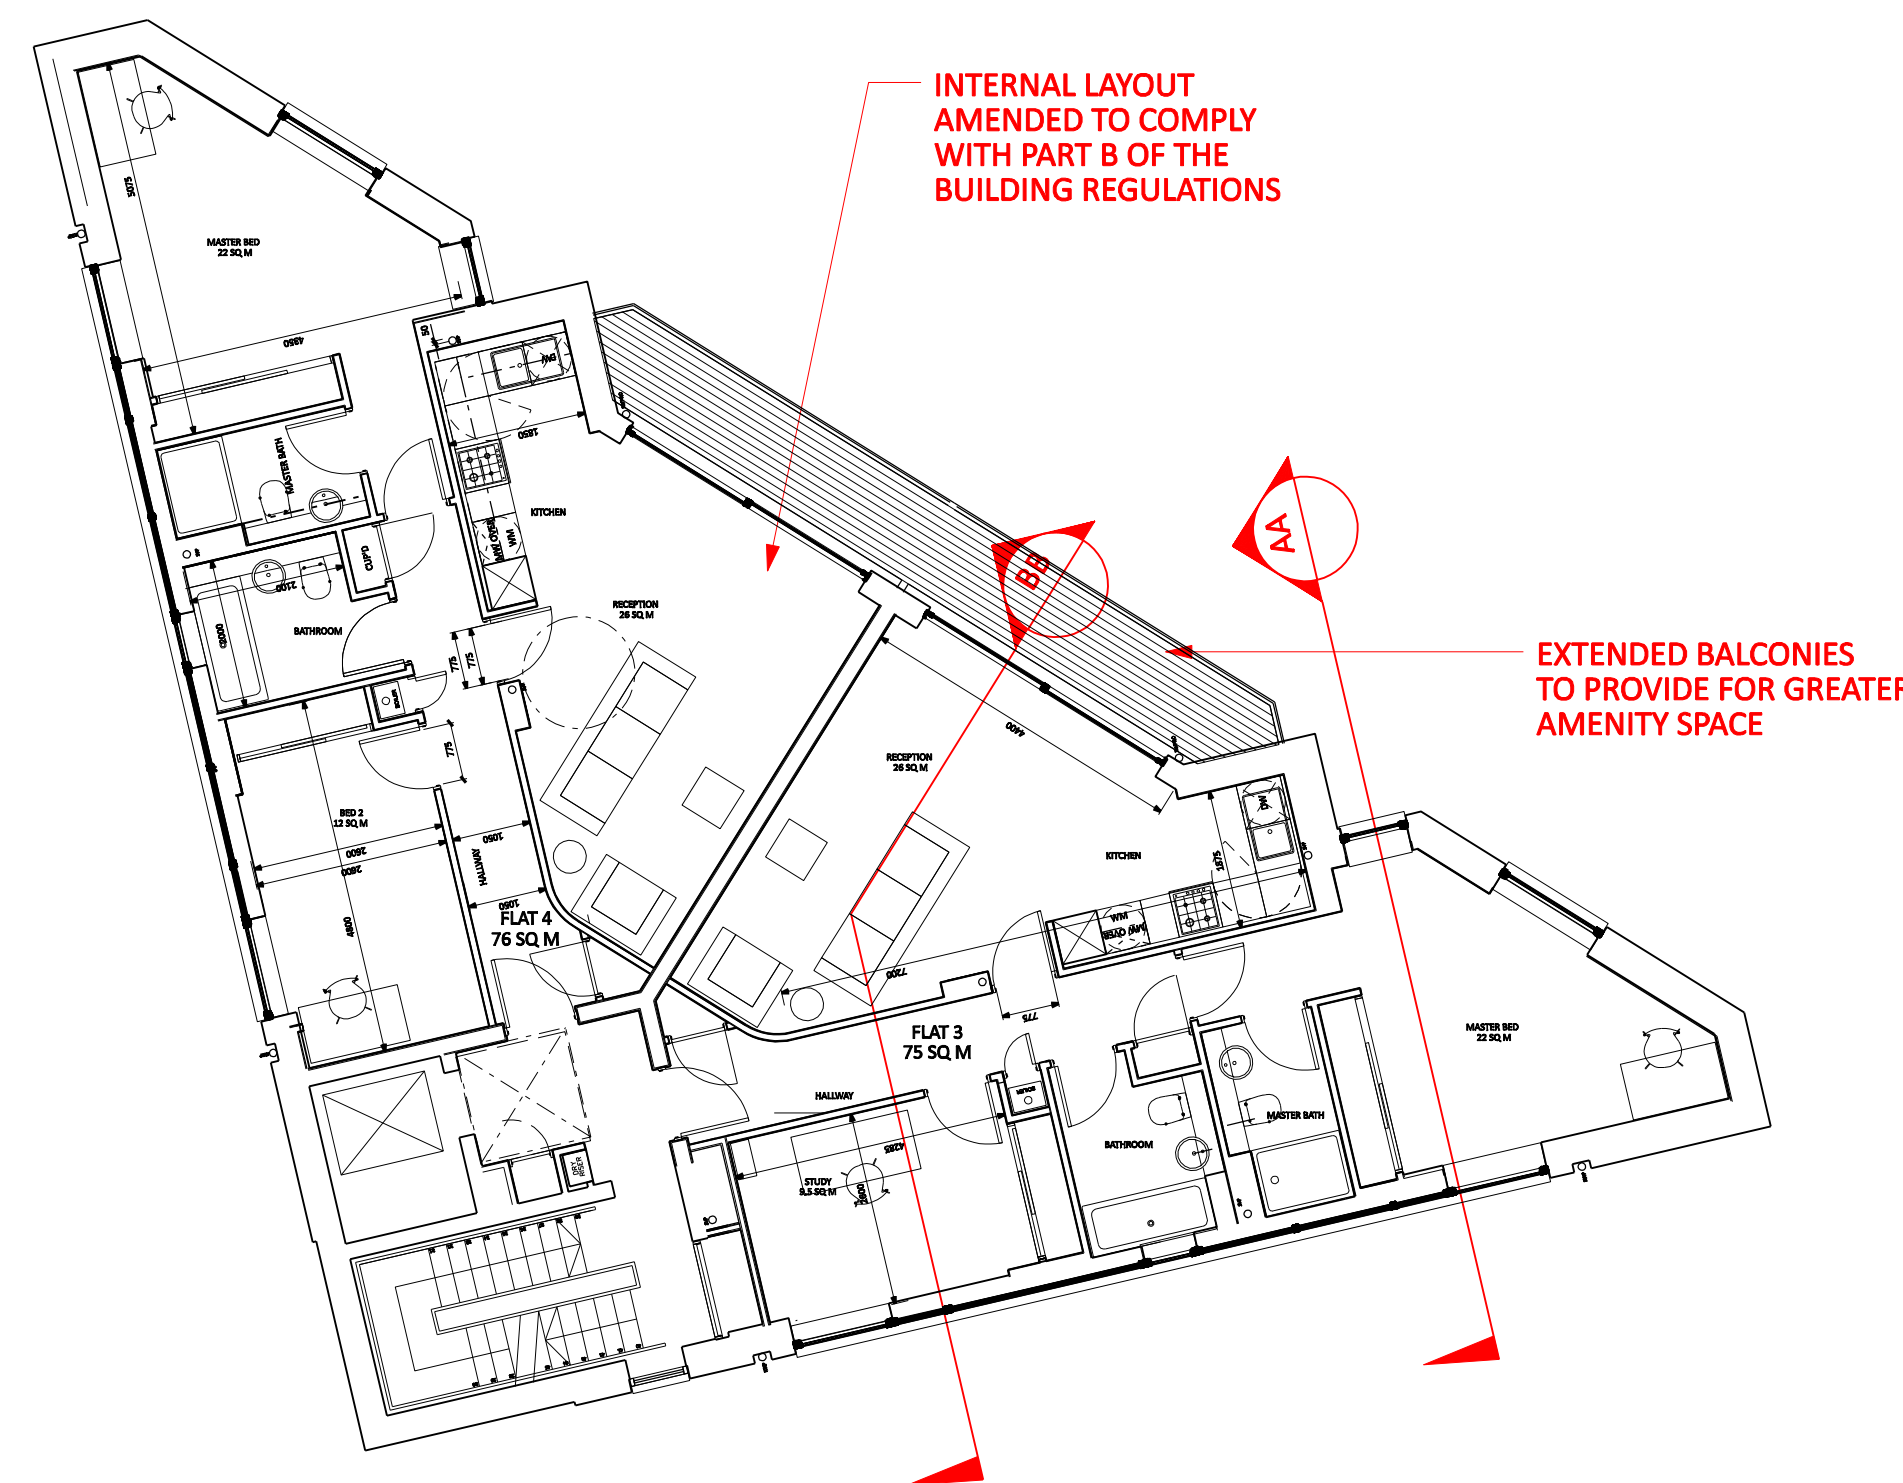

SECOND FLOOR PLAN

