


Notes :

1. The complete installation to be installed to BS7671.
2. All builders work in connection with the installation to be carried out by the contractor.

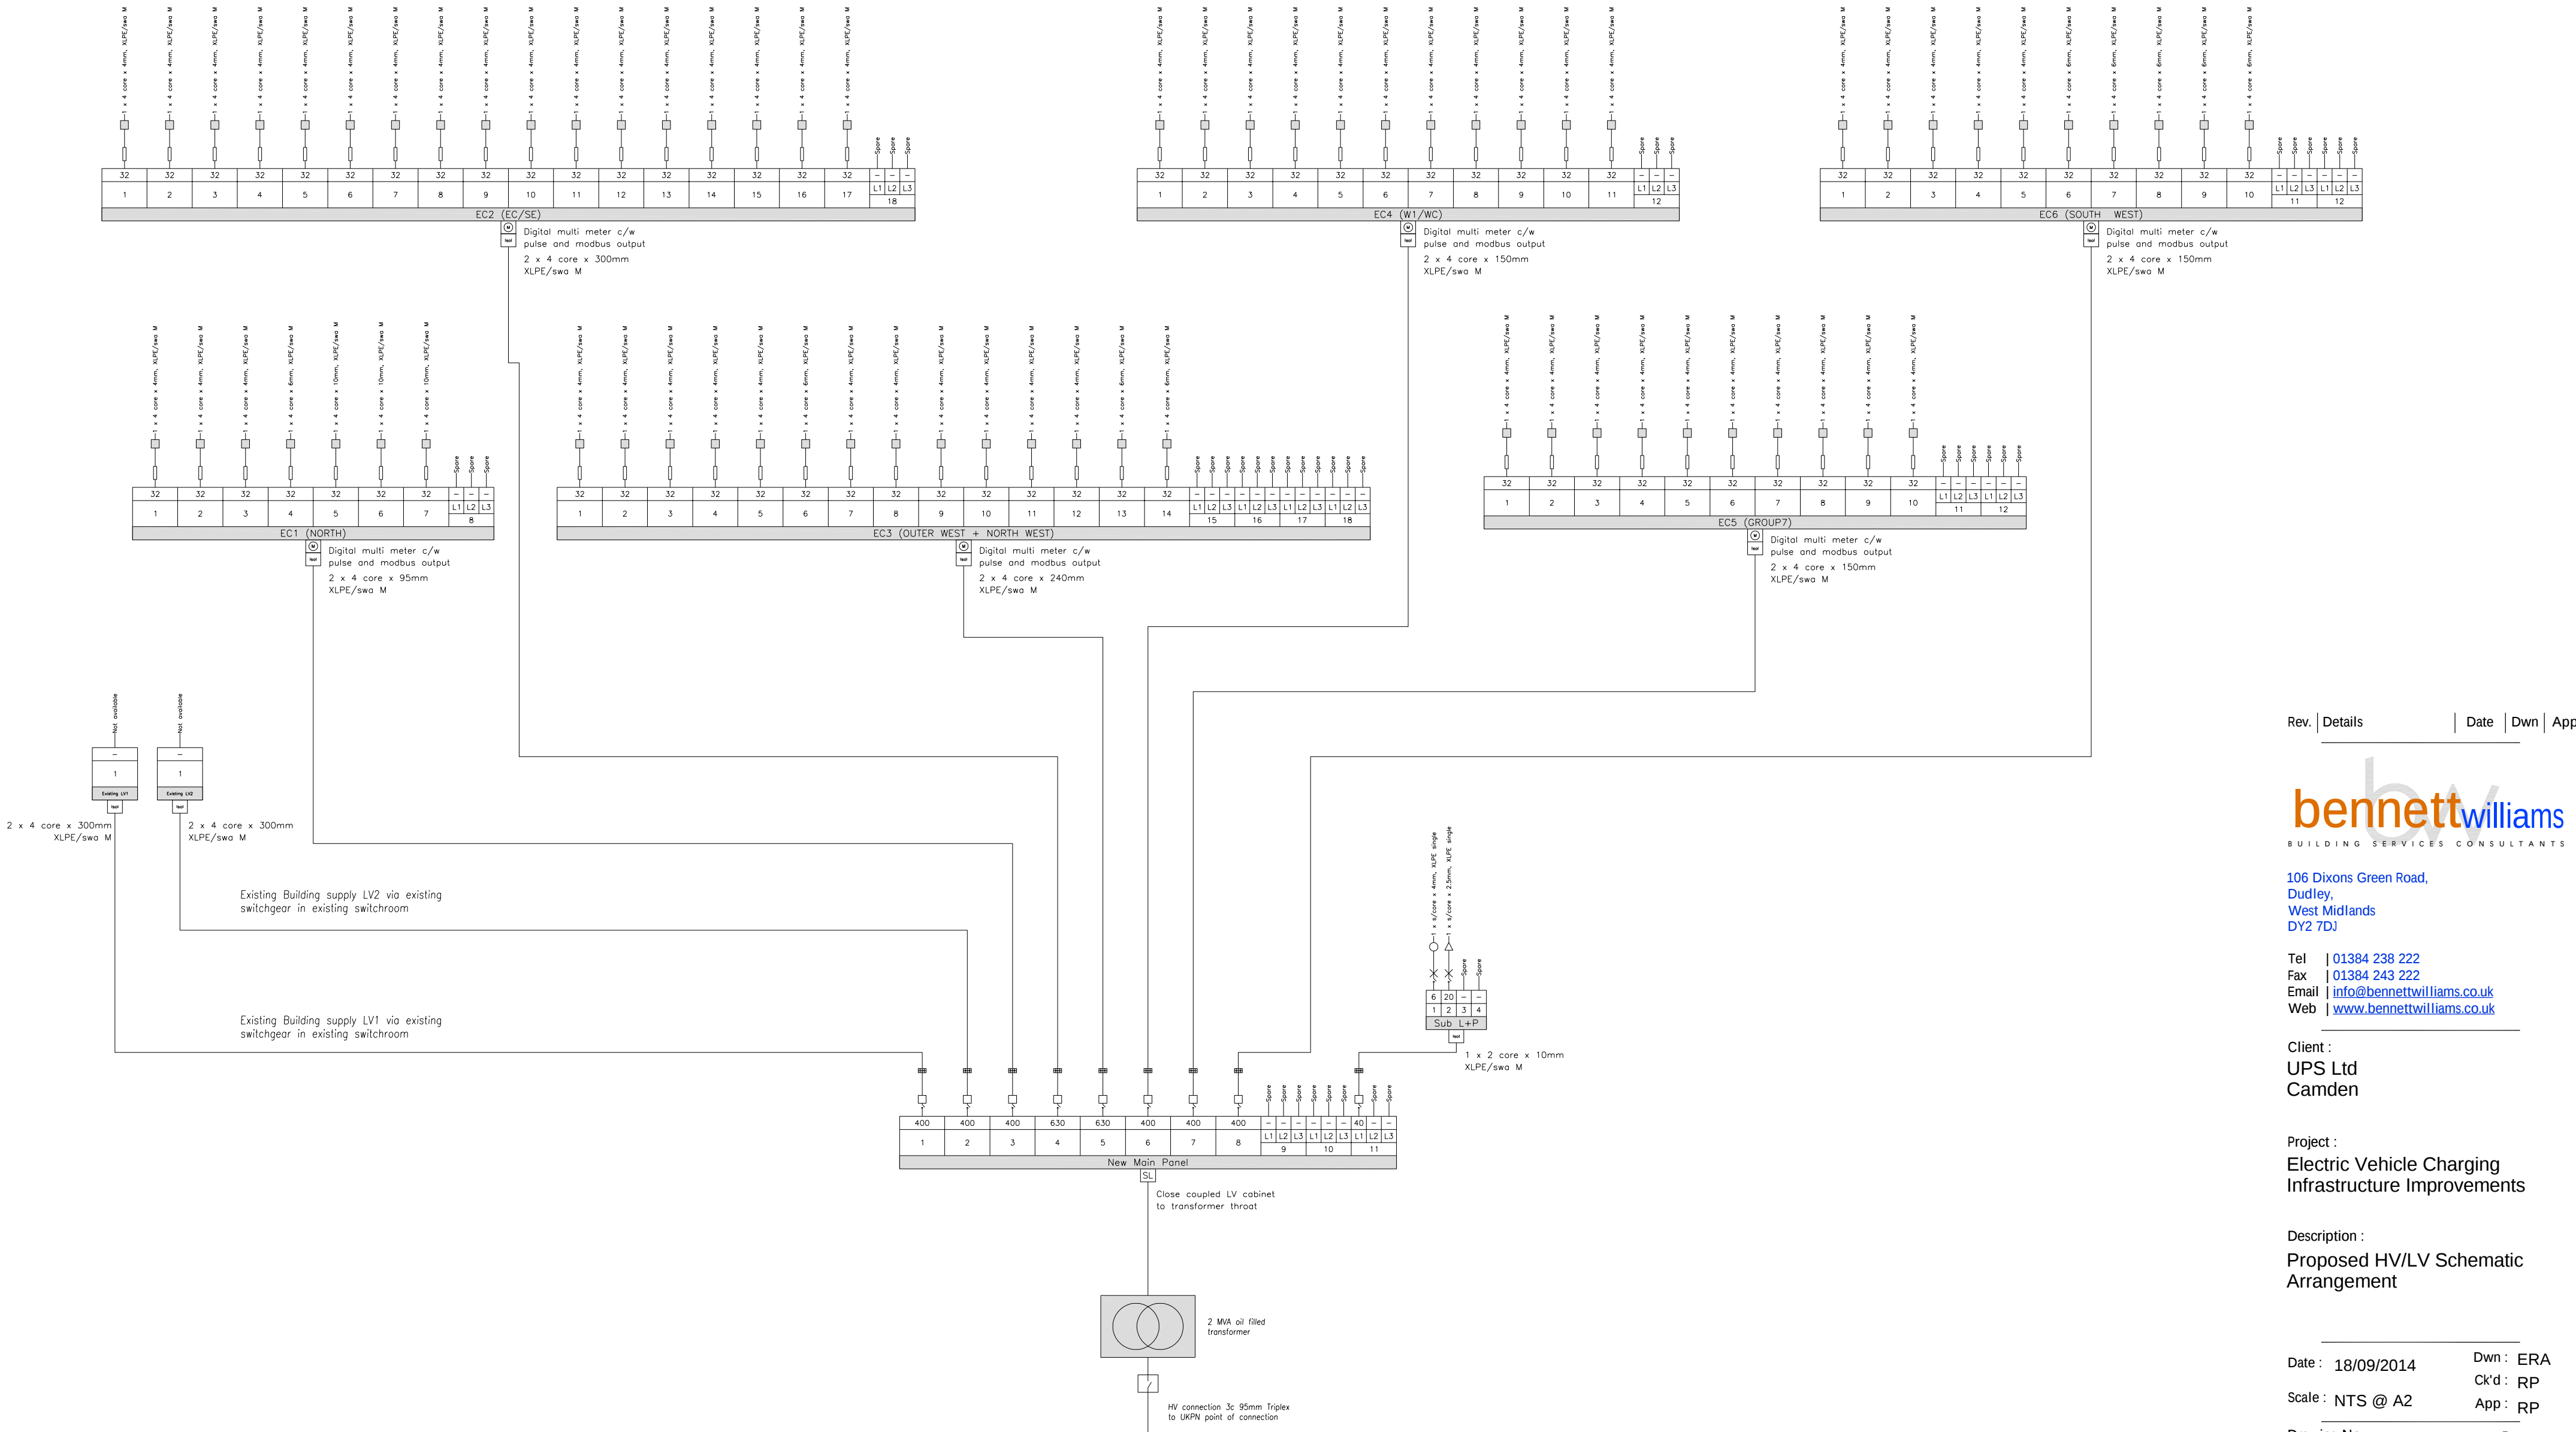

Rev. | Details | Date | Dwn | App

bennettwilliams
BUILDING SERVICES CONSULTANTS

106 Dixons Green Road,
Dudley,
West Midlands
DY2 7DJ

Tel | 01384 238 222
Fax | 01384 243 222
Email | info@bennettwilliams.co.uk
Web | www.bennettwilliams.co.uk

Client :
**UPS Ltd
Camden**

Project :
**Electric Vehicle Charging
Infrastructure Improvements**

Description :
**Proposed HV/LV Schematic
Arrangement**

Date : 18/09/2014
Scale : NTS @ A2

Dwn : ERA
Ck'd : RP
App : RP

Drawing No. : 10337-E-003

Rev. : -

TENDER