


THIS DRAWING HAS BEEN PRODUCED SOLELY FOR THE CLIENT AND PROJECT LISTED BELOW AND IS SUBMITTED AS PART OF A PLANNING APPLICATION AND IS NOT INTENDED FOR USE BY ANY OTHER PERSON OR FOR ANY OTHER PURPOSE.  
OTHERS MUST SATISFY THEMSELVES WITH RESPECT TO THE ACCURACY OR SUITABILITY OF THE DRAWINGS OR FOR ANY OTHER REASON.  
© THIS DESIGN IS THE COPYRIGHT OF N&A/R ARCHITECTS THE DRAWING MAY NOT BE REPRODUCED IN PART OR IN WHOLE WITHOUT PRIOR PERMISSION.  
ISSUES RELATING TO FOUNDATIONS, STRUCTURES, PARTY WALLS & RIGHTS OF LIGHT TO BE FULLY EVALUATED BY SPECIALIST CONSULTANTS.  
THE LOCATION AND SIZE OF EXISTING FEATURES ARE INDICATIVE ONLY. SURVEY DRAWINGS MUST BE RELIED UPON FOR DIMENSIONS.

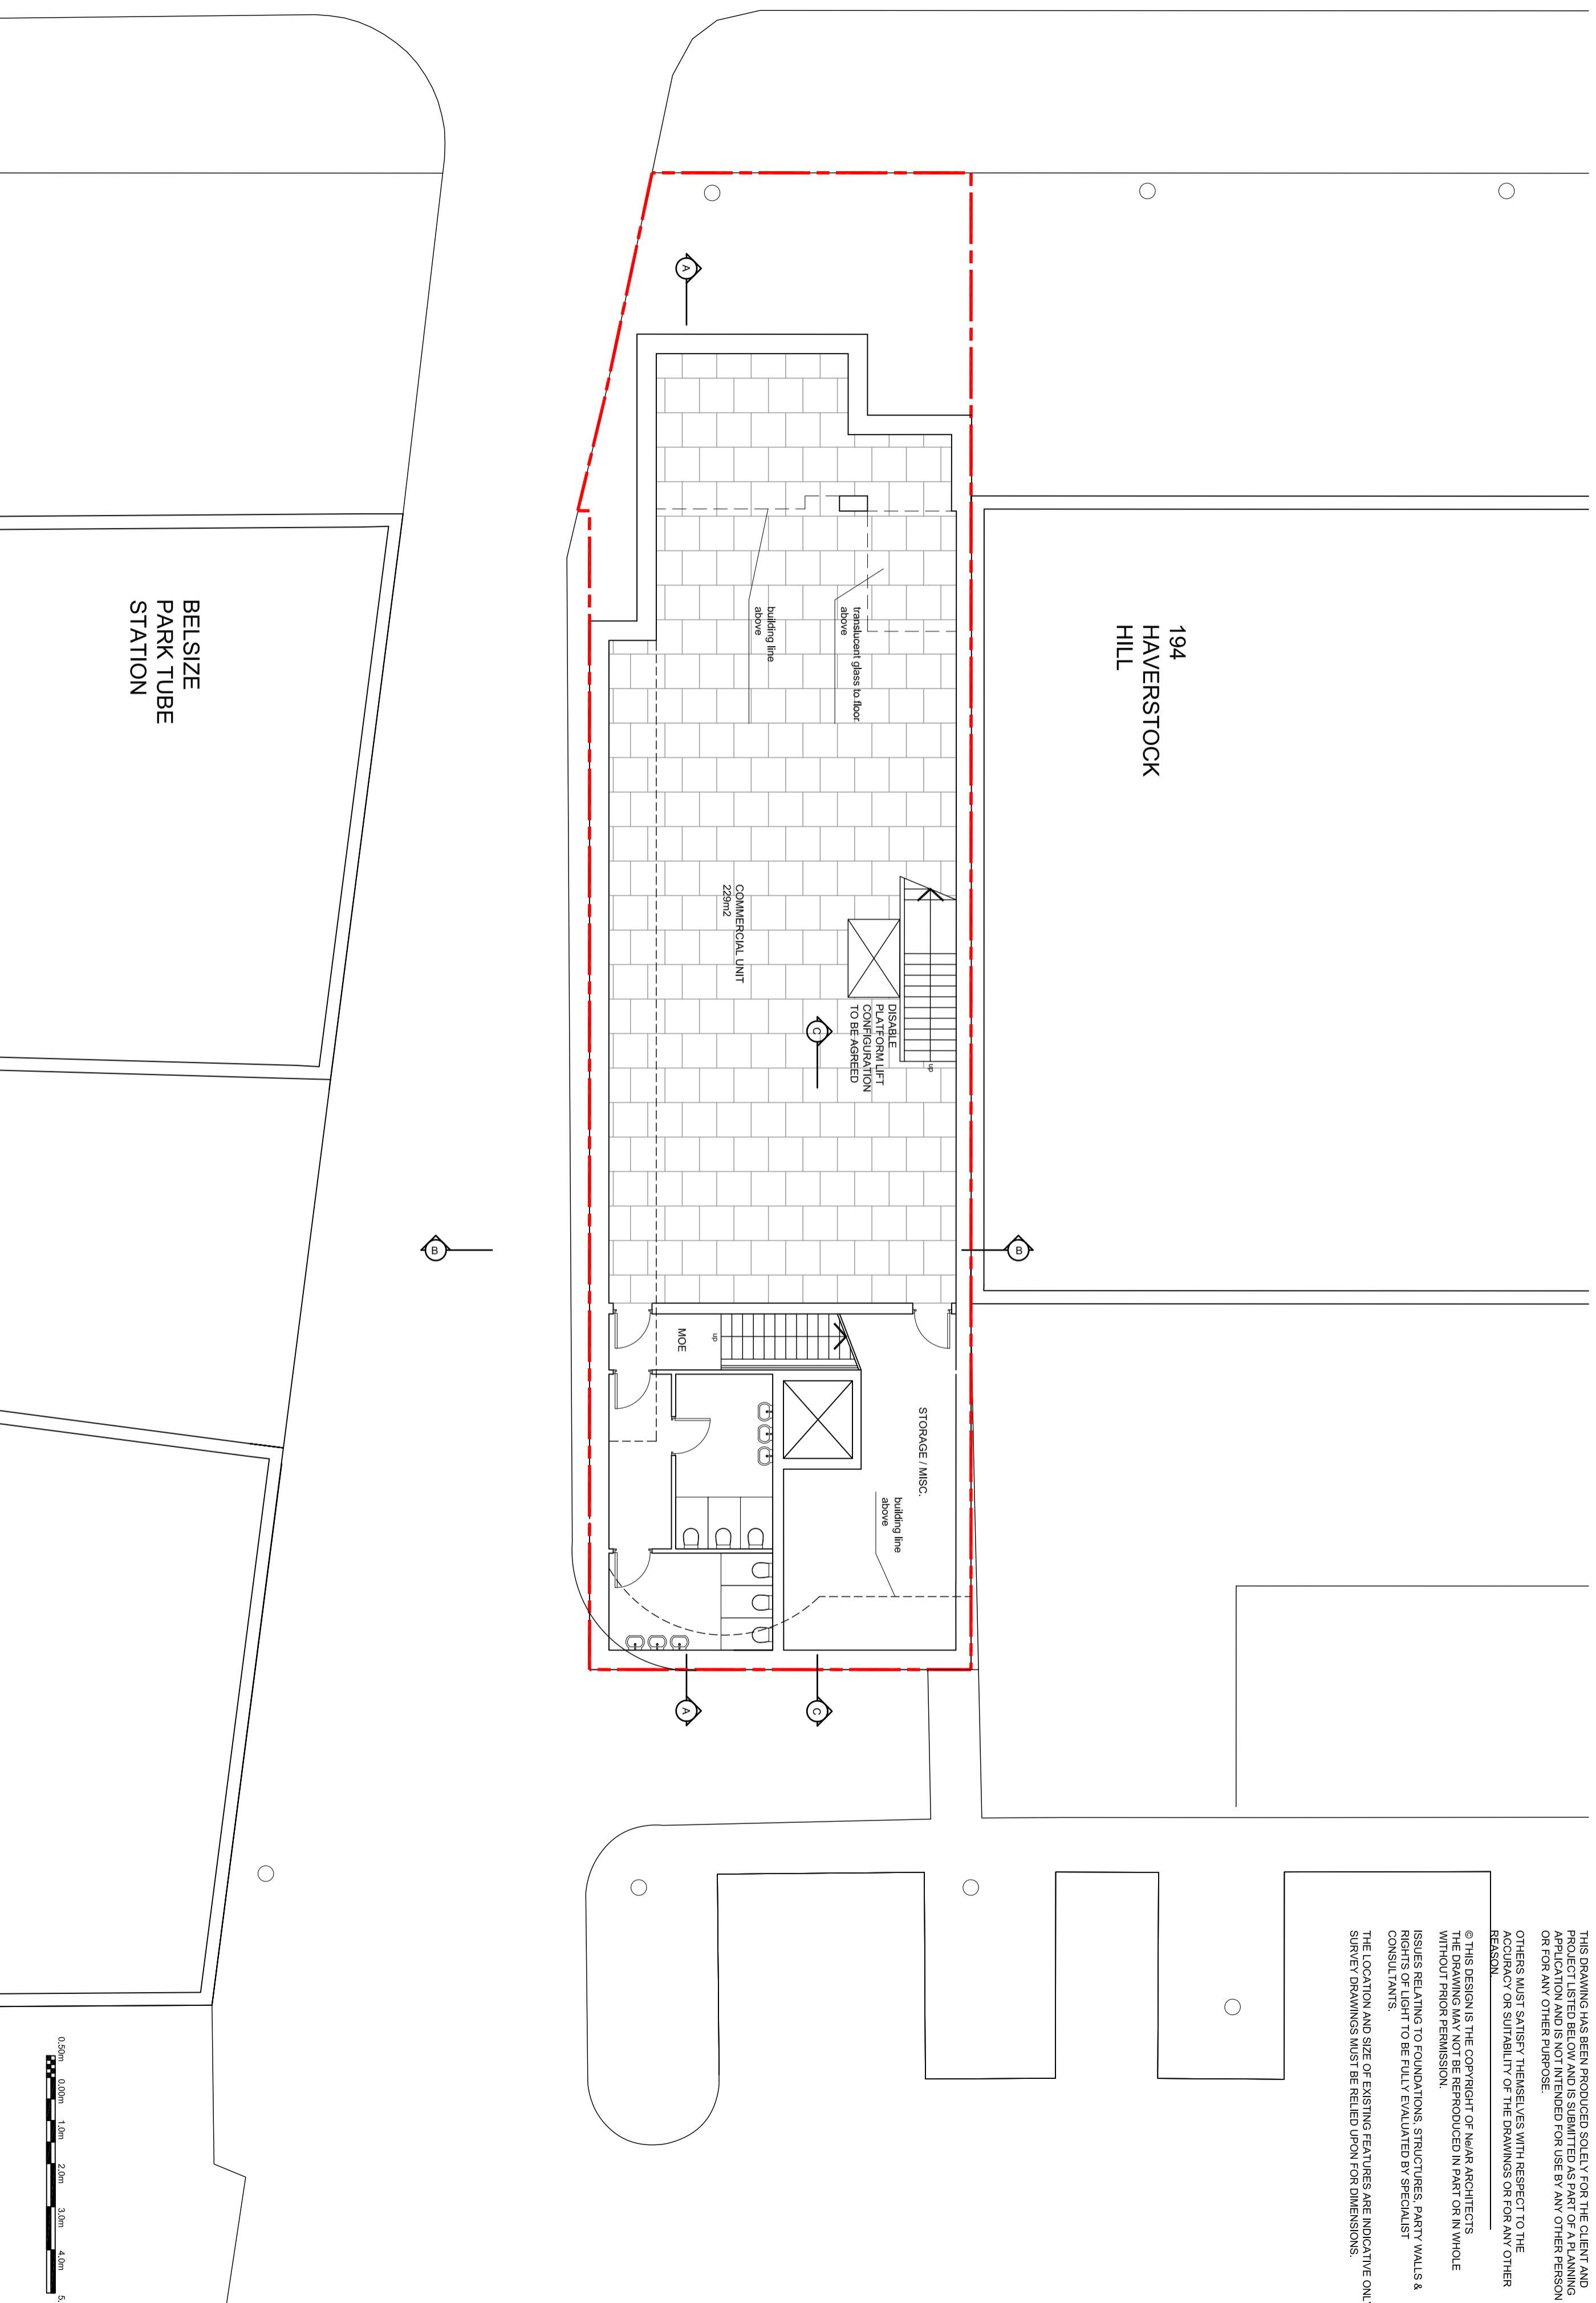

192 HAVERSTOCK HILL

BELSIZE  
PARK TUBE  
STATION

194  
HAVERSTOCK  
HILL

COMMERCIAL UNIT  
229m<sup>2</sup>

DISABLE  
PLATFORM LIFT  
CONFIGURATION  
TO BE AGREED

STORAGE / MISC.

MOE

AS APPROVED - PROPOSED BASEMENT PLAN

N&A/R Architects  
L O N D O N

DATE : APRIL 2012  
SCALE : 1:100 @ A2

0312/HH/110C