

5 NUTLEY TERRACE  
LONDON NW3

FRONT GARDEN PLAN  
& PLANTERS DETAILS

DWG No.: 5NT/503


SCALE: 1:20 & 1:50 @ A2

DATE: AUGUST 2011


**belsize**  
architects

© COPYRIGHT  
NOT TO BE REPRODUCED OR USED  
WITHOUT PERMISSION

48 PARKHILL ROAD LONDON NW3 2YP  
TEL 020 7482 4420 FAX 020 7482 4186  
EMAIL: MAIL@BELSIZEARCHITECTS.COM

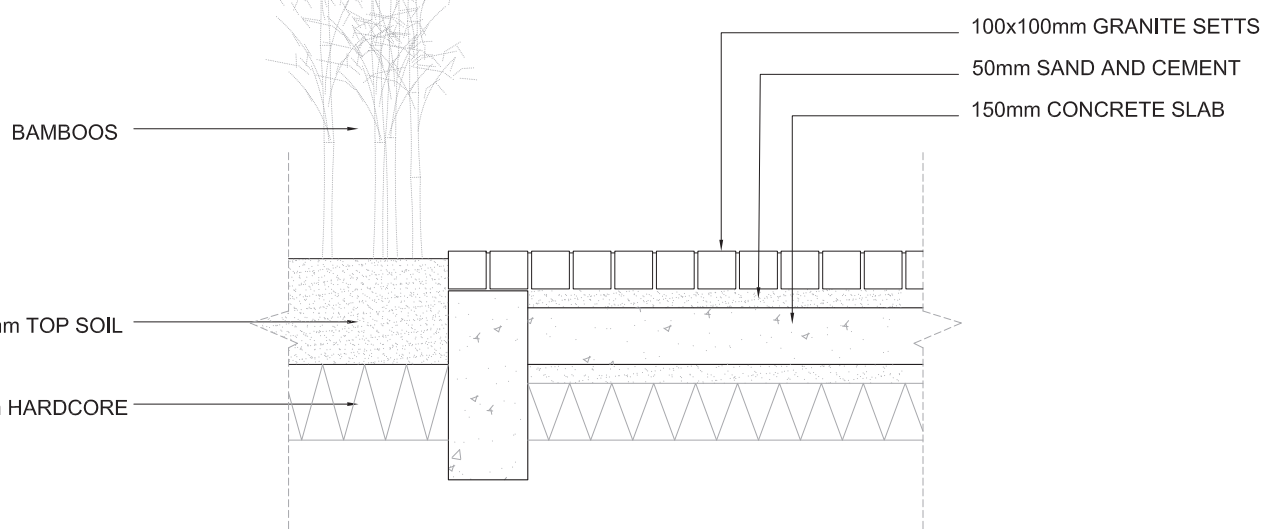


PLANTER DETAIL 01  
SCALE 1:20

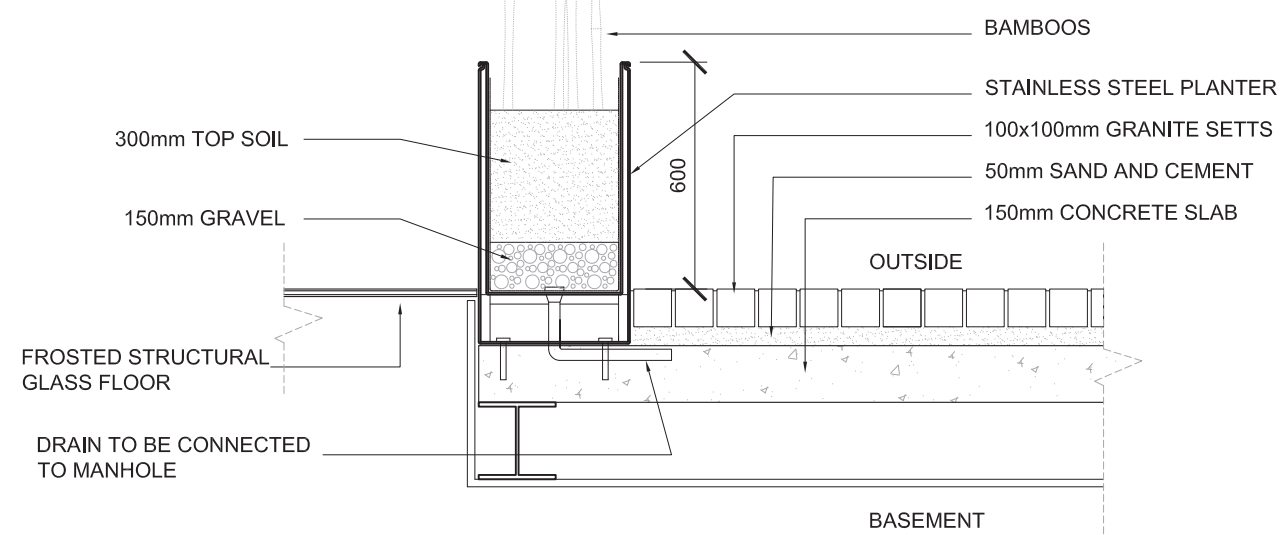

PLANTER DETAIL 02  
SCALE 1:20



MULTICOLOUR DARK GRANITE SETTS

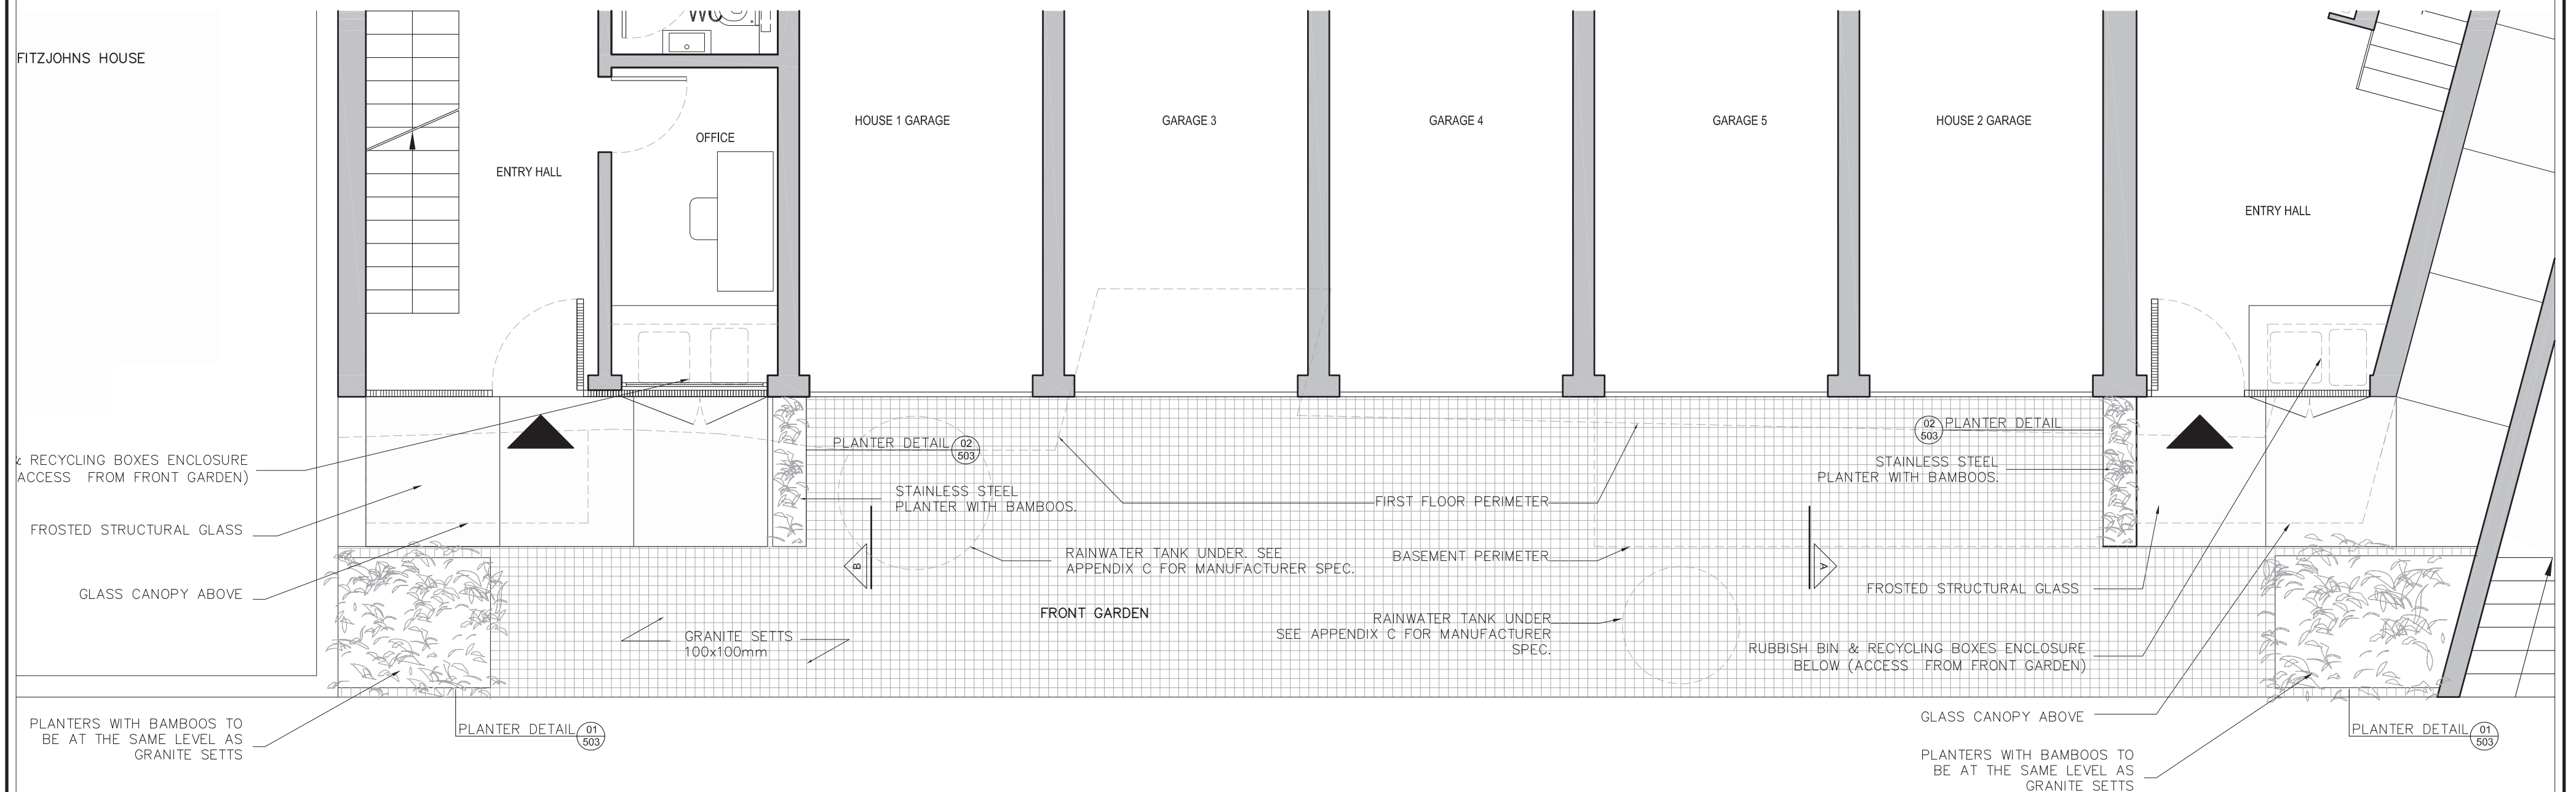

FRONT GARDEN PLAN  
SCALE 1:50