



NOTES:  
All dimensions must be checked on site and not scaled from this drawing.

PROPOSED NEW FENCES AS VIEWED FROM 1 WITANHURST LANE.

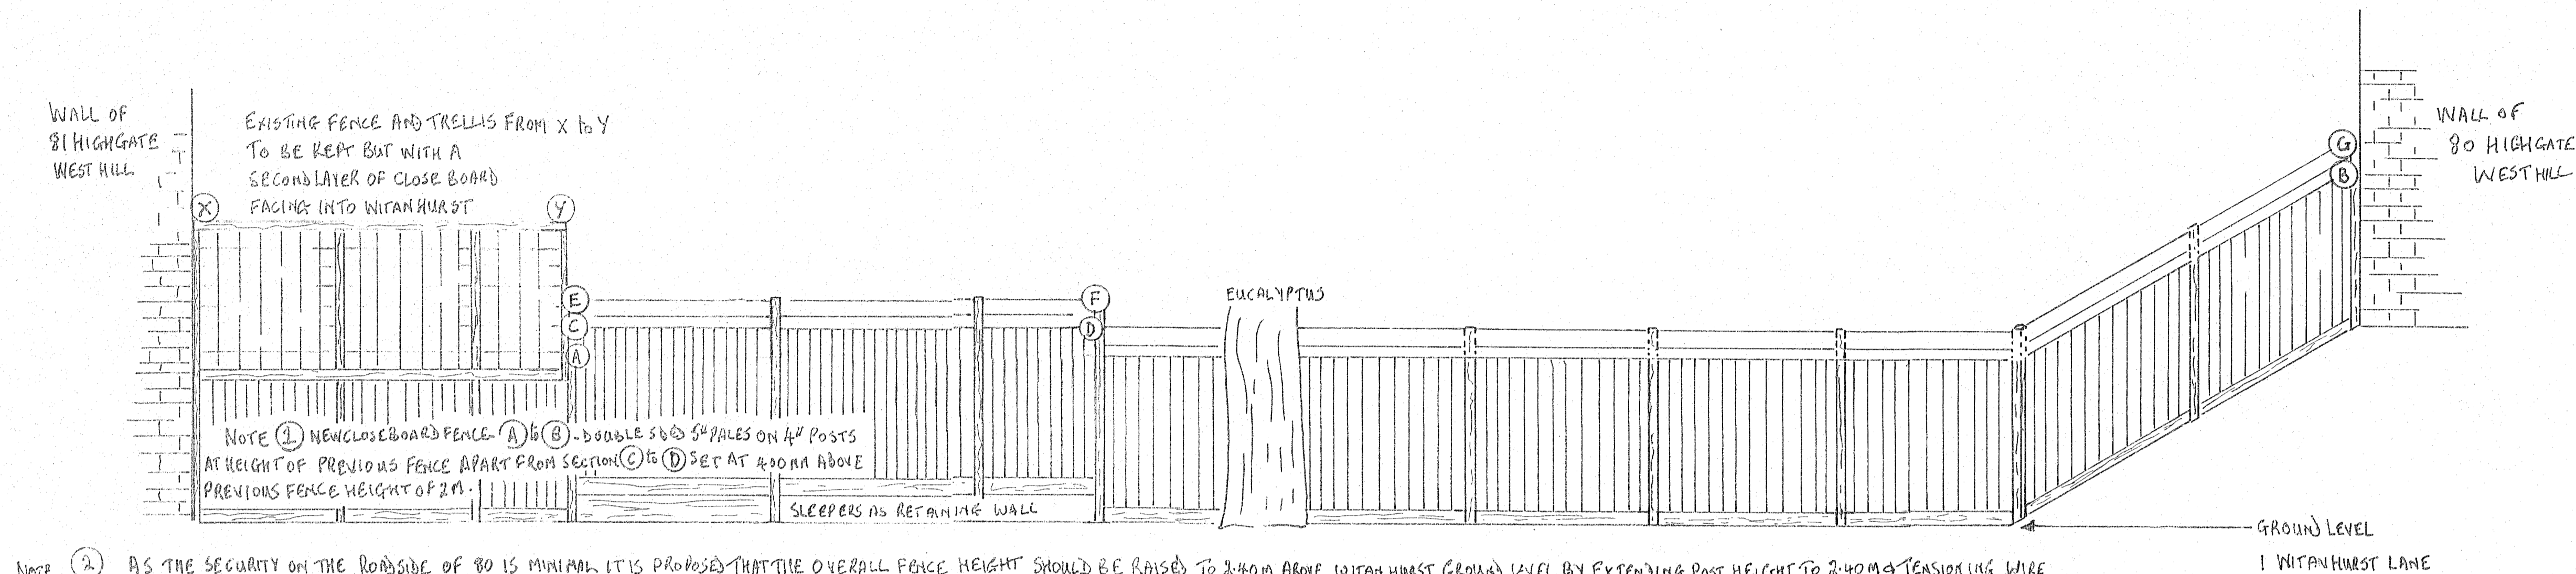

NOTE ① AS THE SECURITY ON THE ROADSIDE OF 80 IS MINIMAL IT IS PROPOSED THAT THE OVERALL FENCE HEIGHT SHOULD BE RAISED TO 2.40M ABOVE WITANHURST GROUND LEVEL BY EXTENDING POST HEIGHT TO 2.40M + TENSIONING WIRE AT 150 MM + 350 MM THROUGH THE POSTS TO ALLOW 2.40M HIGH VANDAL DETERRENT PLANTS TO BE IMMEDIATELY PLANTED.

PROPOSED ALTERNATIVE FENCES AS VIEWED FROM 80 HIGHGATE WESTHILL

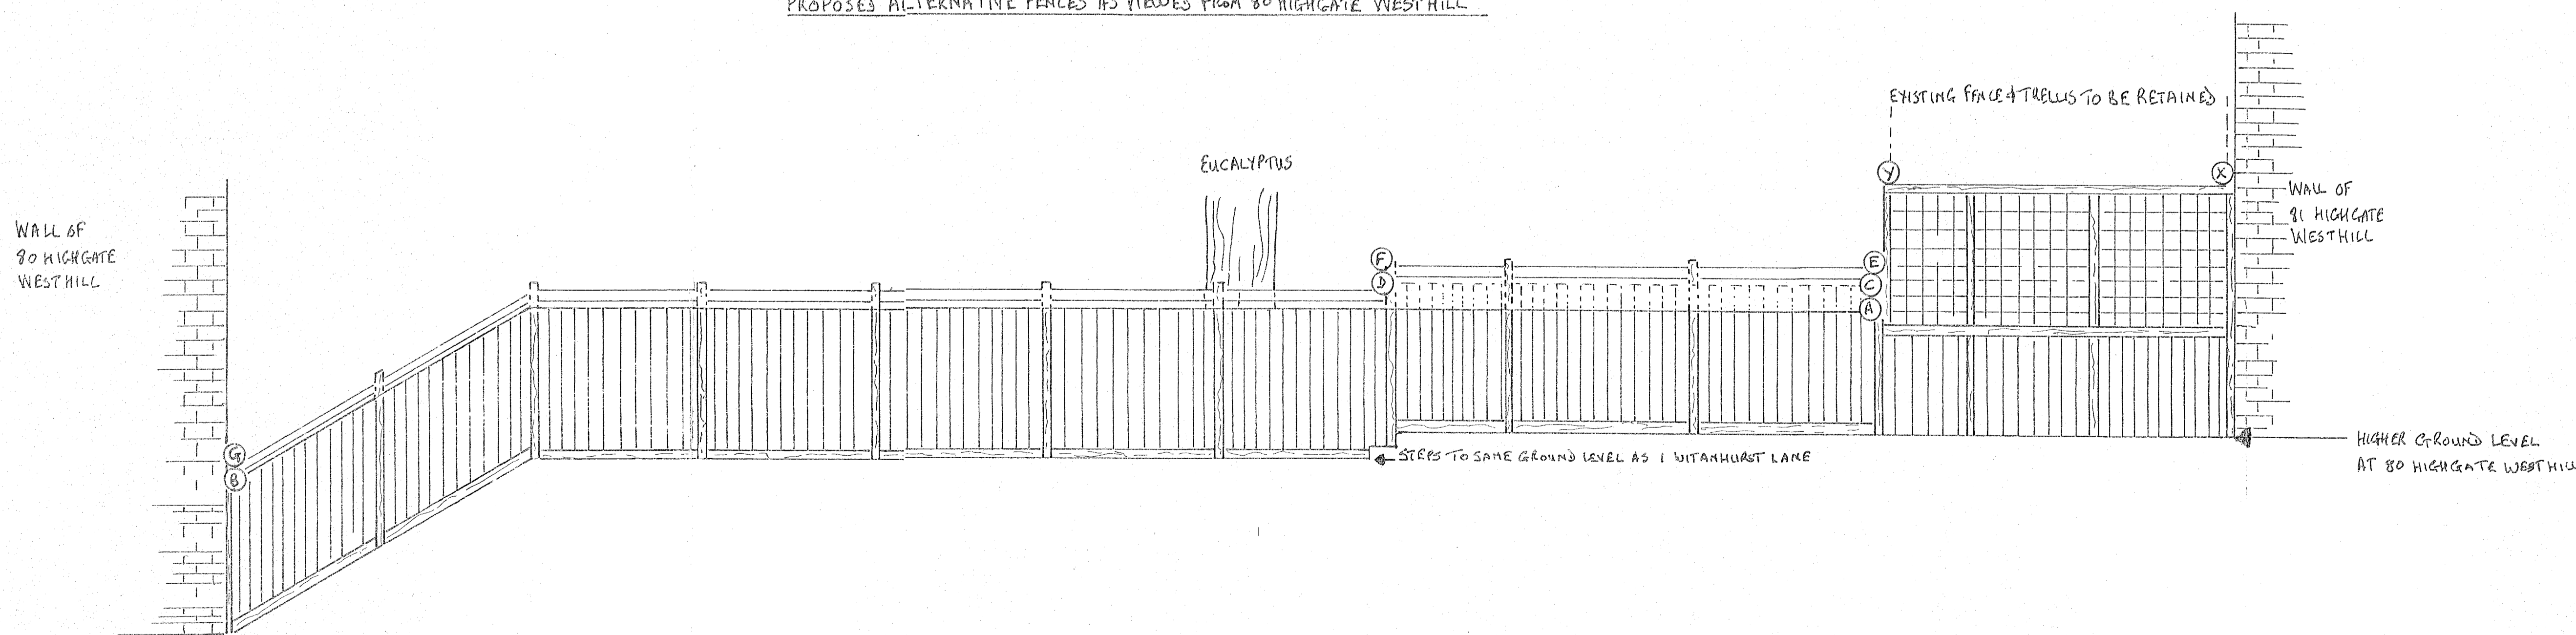

A	Date	Revisions

© Copyright

STEPHAN MACDONALD BAKER  
66 BIRKBECK ROAD  
LONDON N17 8NG

Client  
1 WITANHURST LANE N6 6LT

Job Title  
NEW BOUNDARY FENCE REQUIREMENTS

Drawing Title  
ELEVATION VIEWS

Scale  
1:50

Date  
14.10.2014

Drawn by  
SMB

Drg. No.  
73-142

Rev.