


# SOFTROOM\_


Softroom  
3 Murphy Street London SE1 7FP  
www.softroom.com  
softroom@softroom.com  
+44 (0) 203 597 6888  
Verify all dimensions on site. Do not Scale

## General Notes


**TOTAL BASEMENT**  
42 sq/mtrs

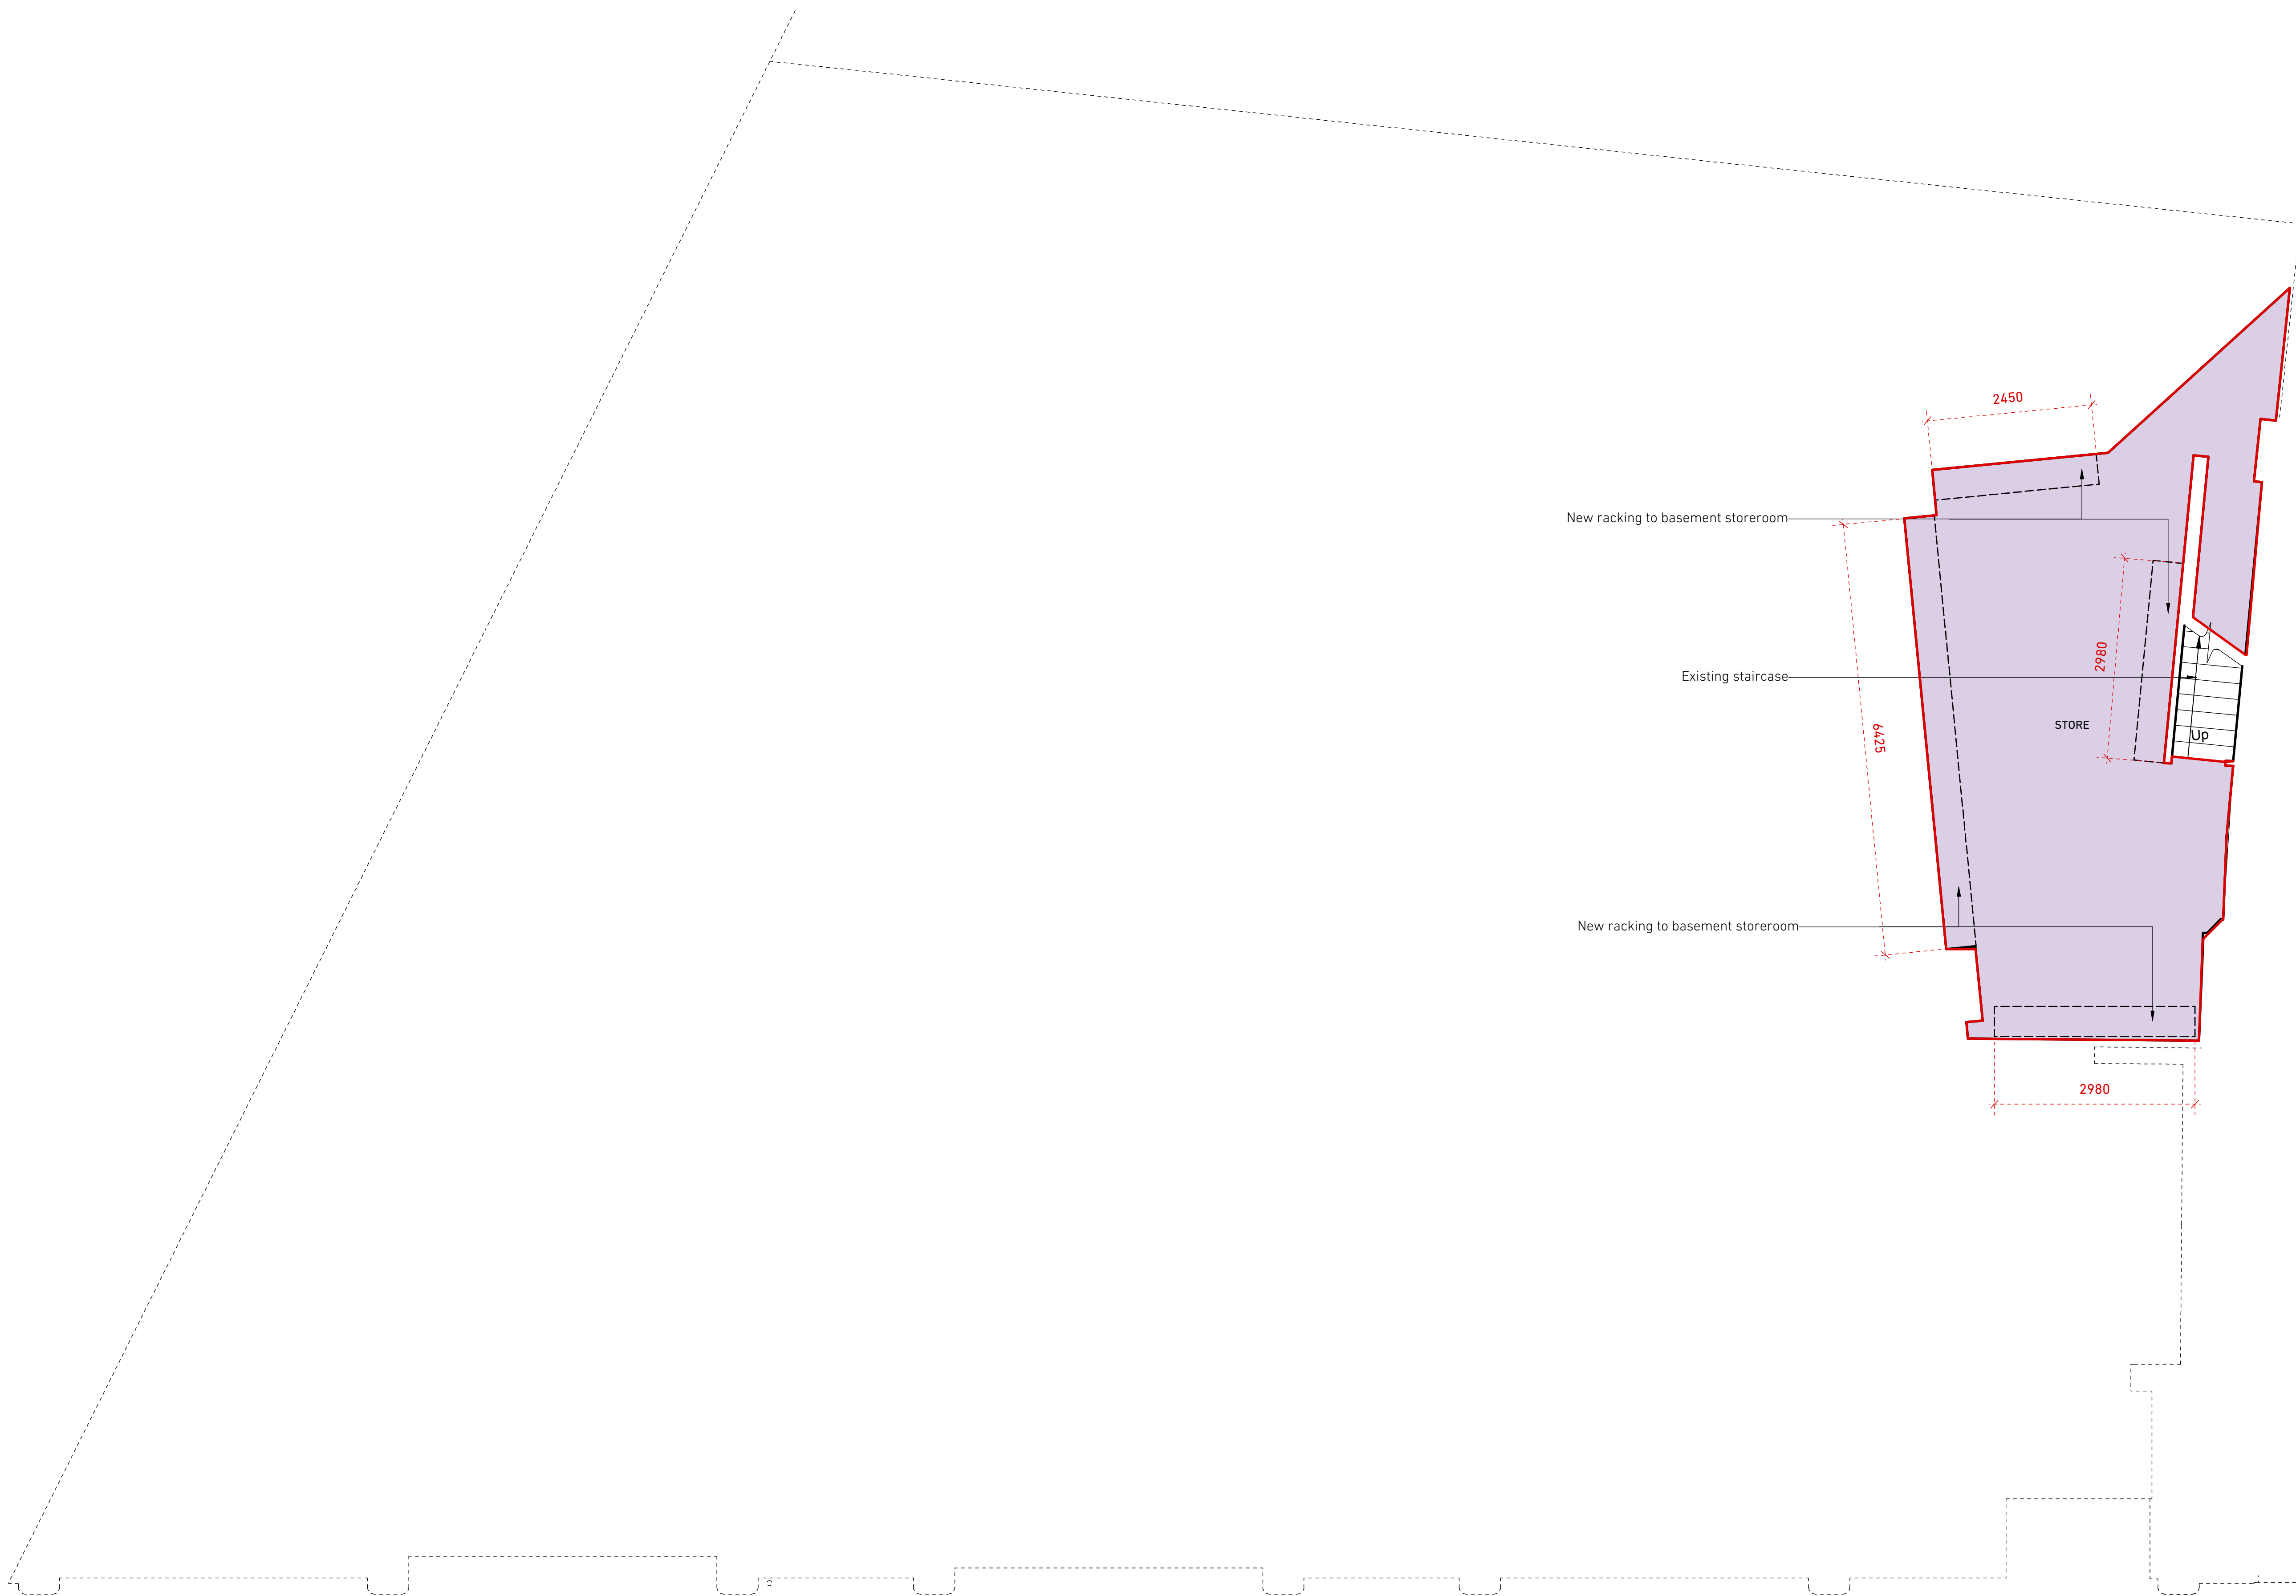

1 PROPOSED BASEMENT GENERAL ARRANGEMENT  
Scale: 1:50

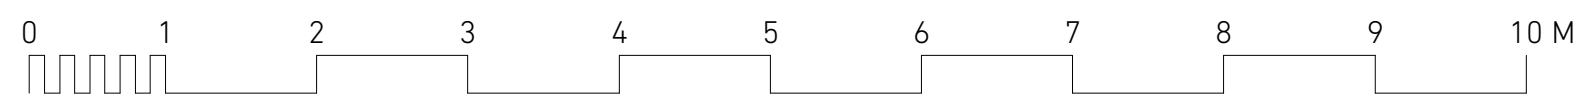

REVISION	DATE	NOTES

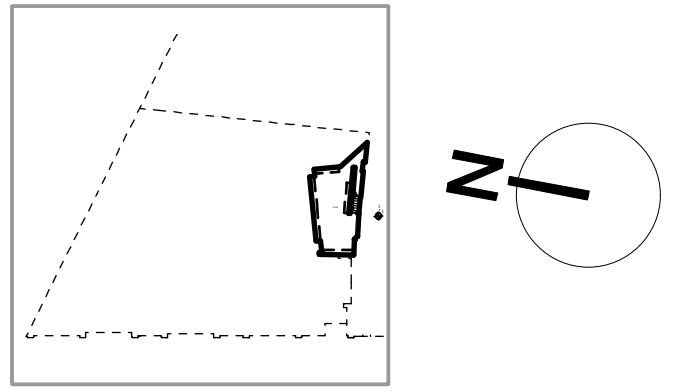

FOR	WAHACA	PROJECT NO.	1405
PROJECT	KENTISH TOWN	STATUS	PLANNING
SCALE	1:50@A1	DATE	08.14
TITLE	PROPOSED BASEMENT GENERAL ARRANGEMENT		
DRAWING NO.	(01)01	REVISION	-