


SOFTROOM

Softroom
 3 Murphy Street London SE1 7FP
 www.softroom.com
 softroom@softroom.com
 +44 (0) 203 597 6888
 Verify all dimensions on site. Do not Scale


General Notes

TOTAL FIRST FLOOR
385 sq/mtrs

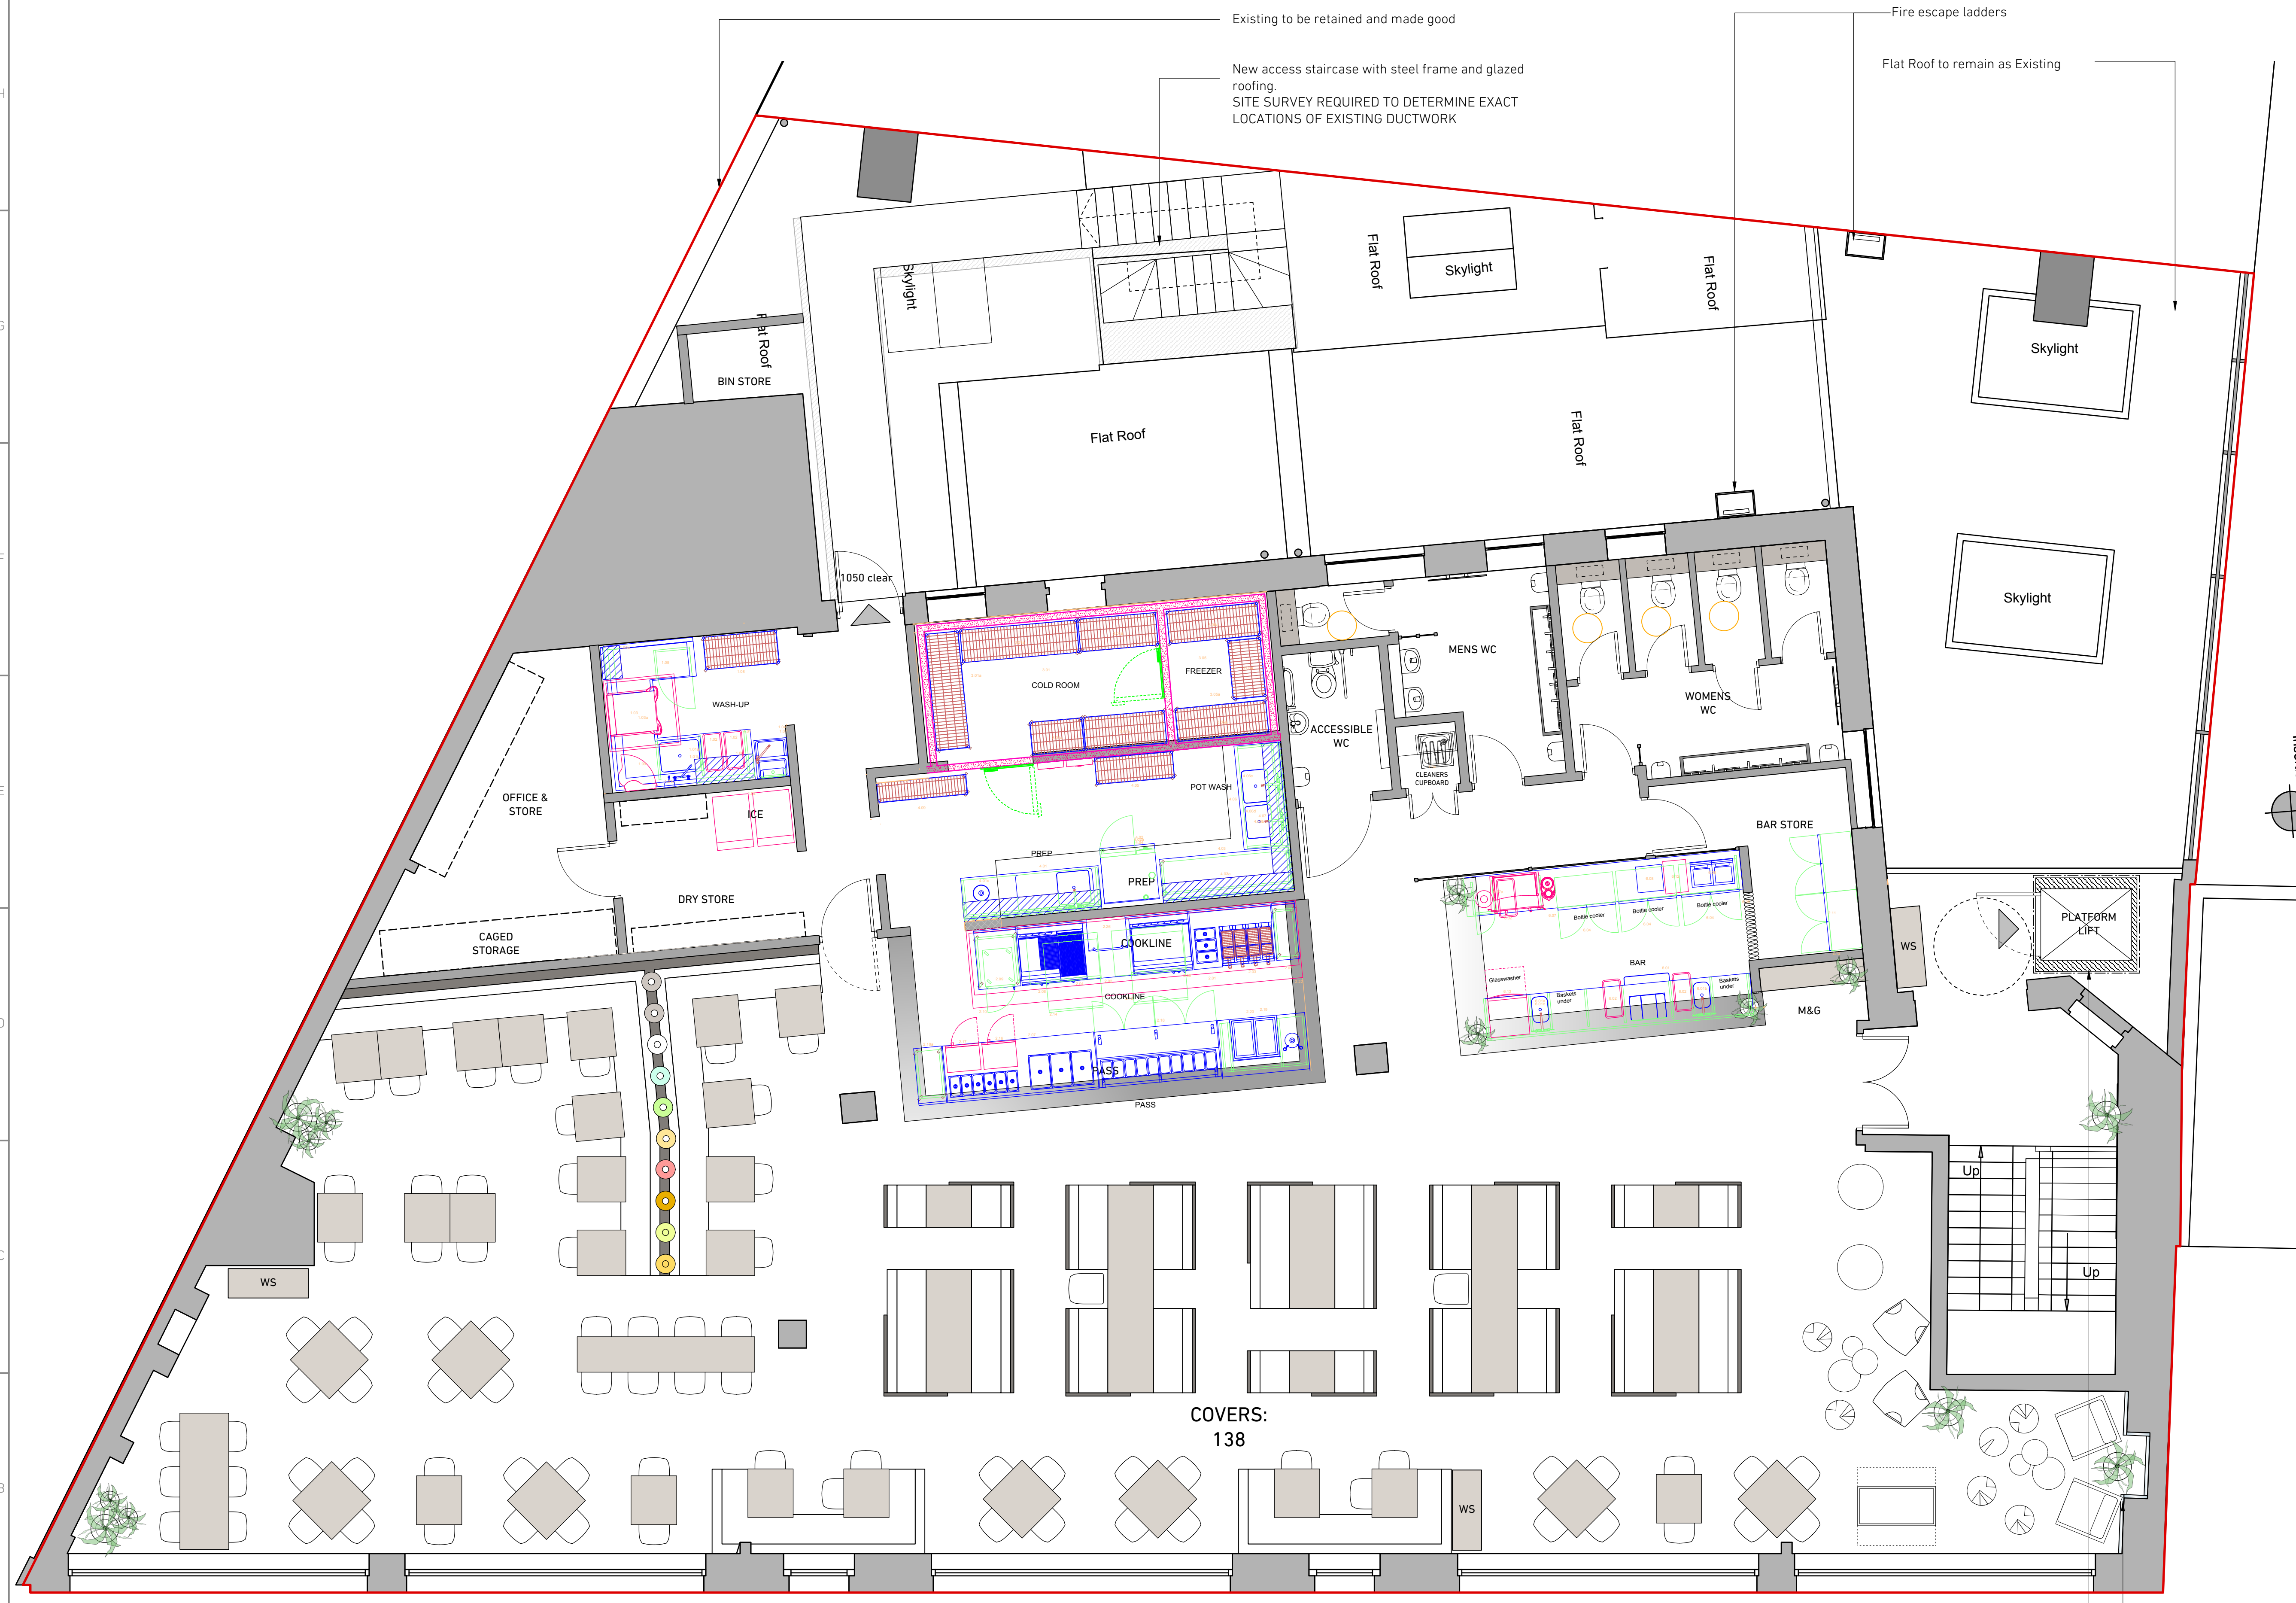

COVERS:
138

1 PROPOSED FIRST FLOOR GENERAL ARRANGEMENT
 Scale: 1:50

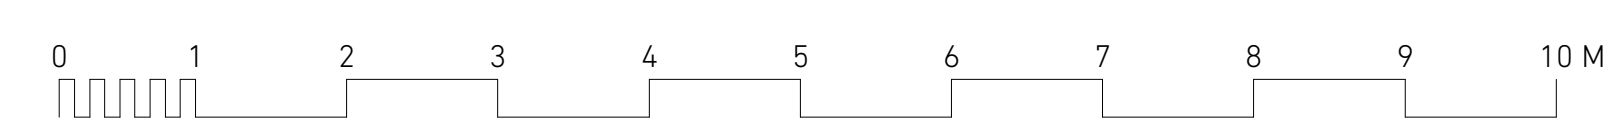

New enclosure to lift lobby
 Mirror finish to rear wall

REVISION	DATE	NOTES
FOR	WAHACA	
PROJECT	KENTISH TOWN	PROJECT NO. 1405
STATUS	PLANNING	
SCALE	1:50@A1	DATE 08.14
TITLE	PROPOSED FIRST FLOOR GENERAL ARRANGEMENT	
DRAWING NO.	(01)03	REVISION -