


# SOFTROOM



Softroom  
 3 Murphy Street London SE1 7FP  
 www.softroom.com  
 softroom@softroom.com  
 +44 (0) 203 597 6888  
 Verify all dimensions on site. Do not Scale

## General Notes

-----

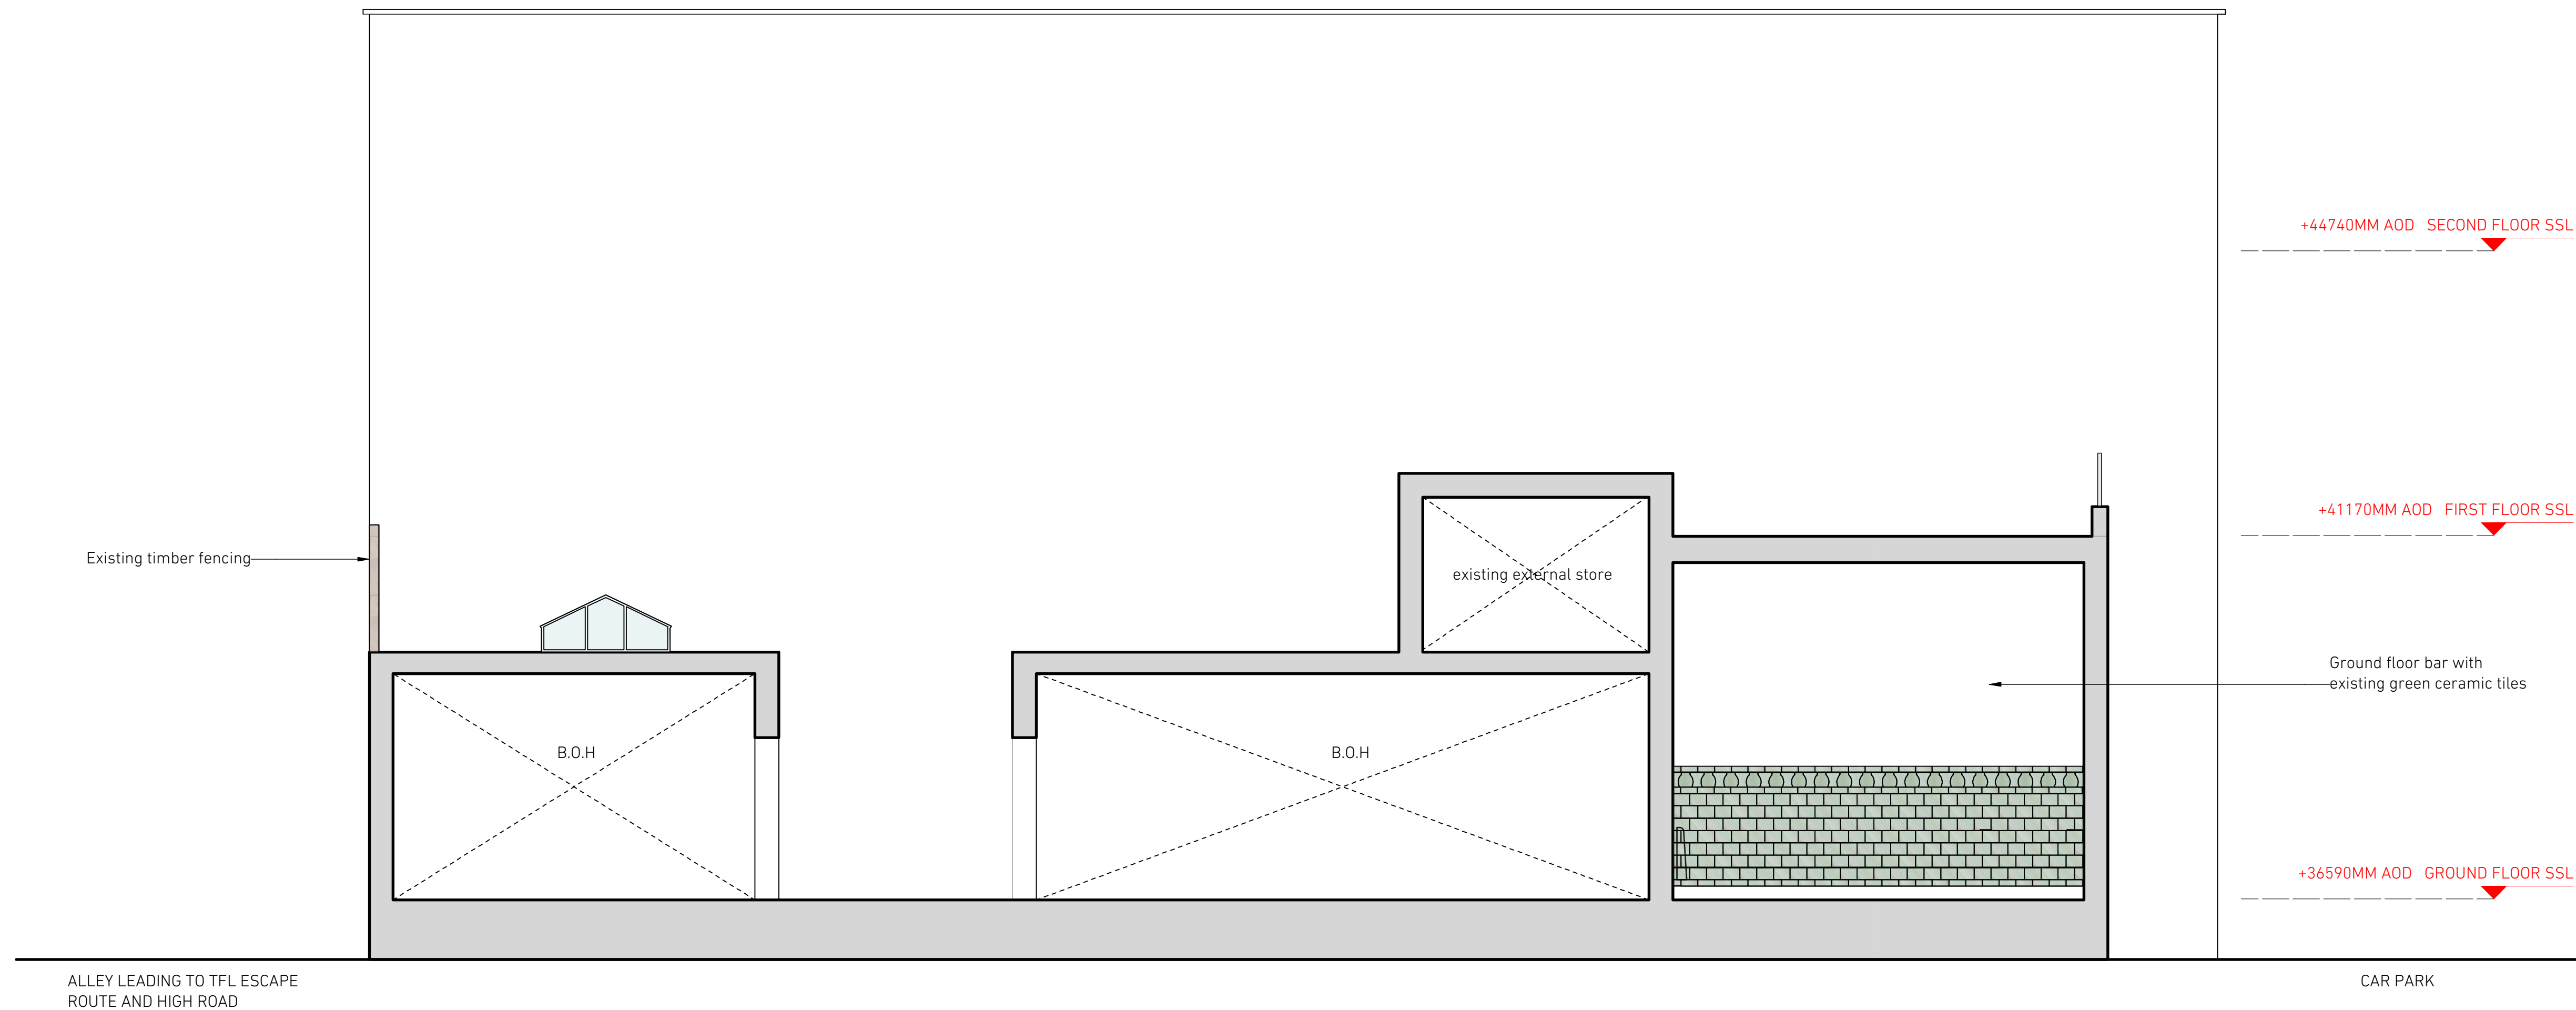

1 EXISTING SECTION G-G  
 Scale: 1:50

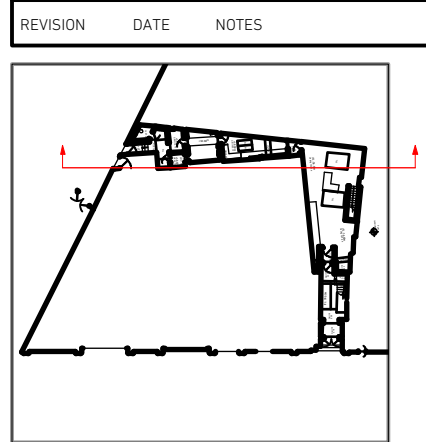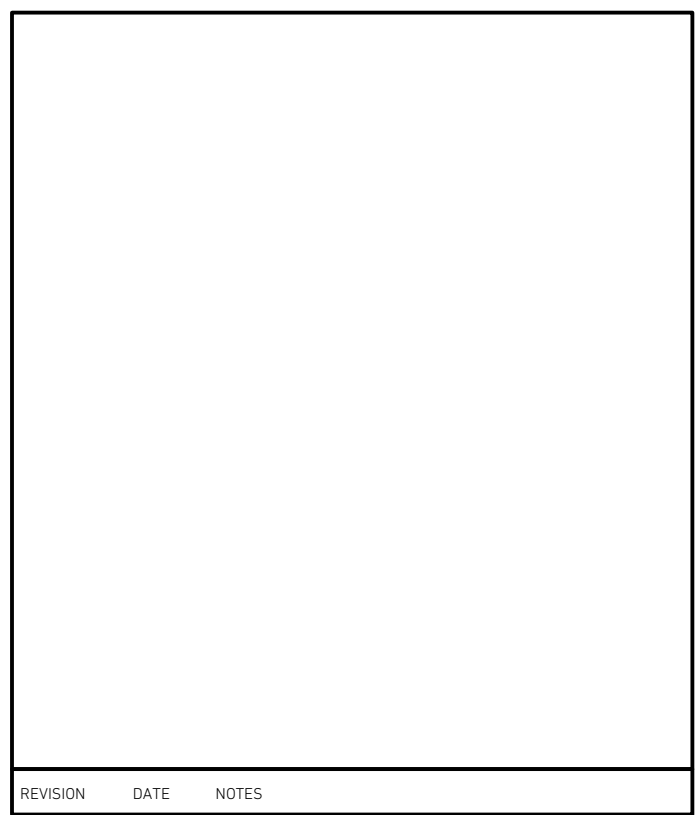

FOR	WAHACA	PROJECT NO.	1405
PROJECT	KENTISH TOWN	STATUS	PLANNING
SCALE	1:50@A1	DATE	06.14
TITLE	EXISTING SECTION G-G		
DRAWING NO.	(06)09	REVISION	-

