


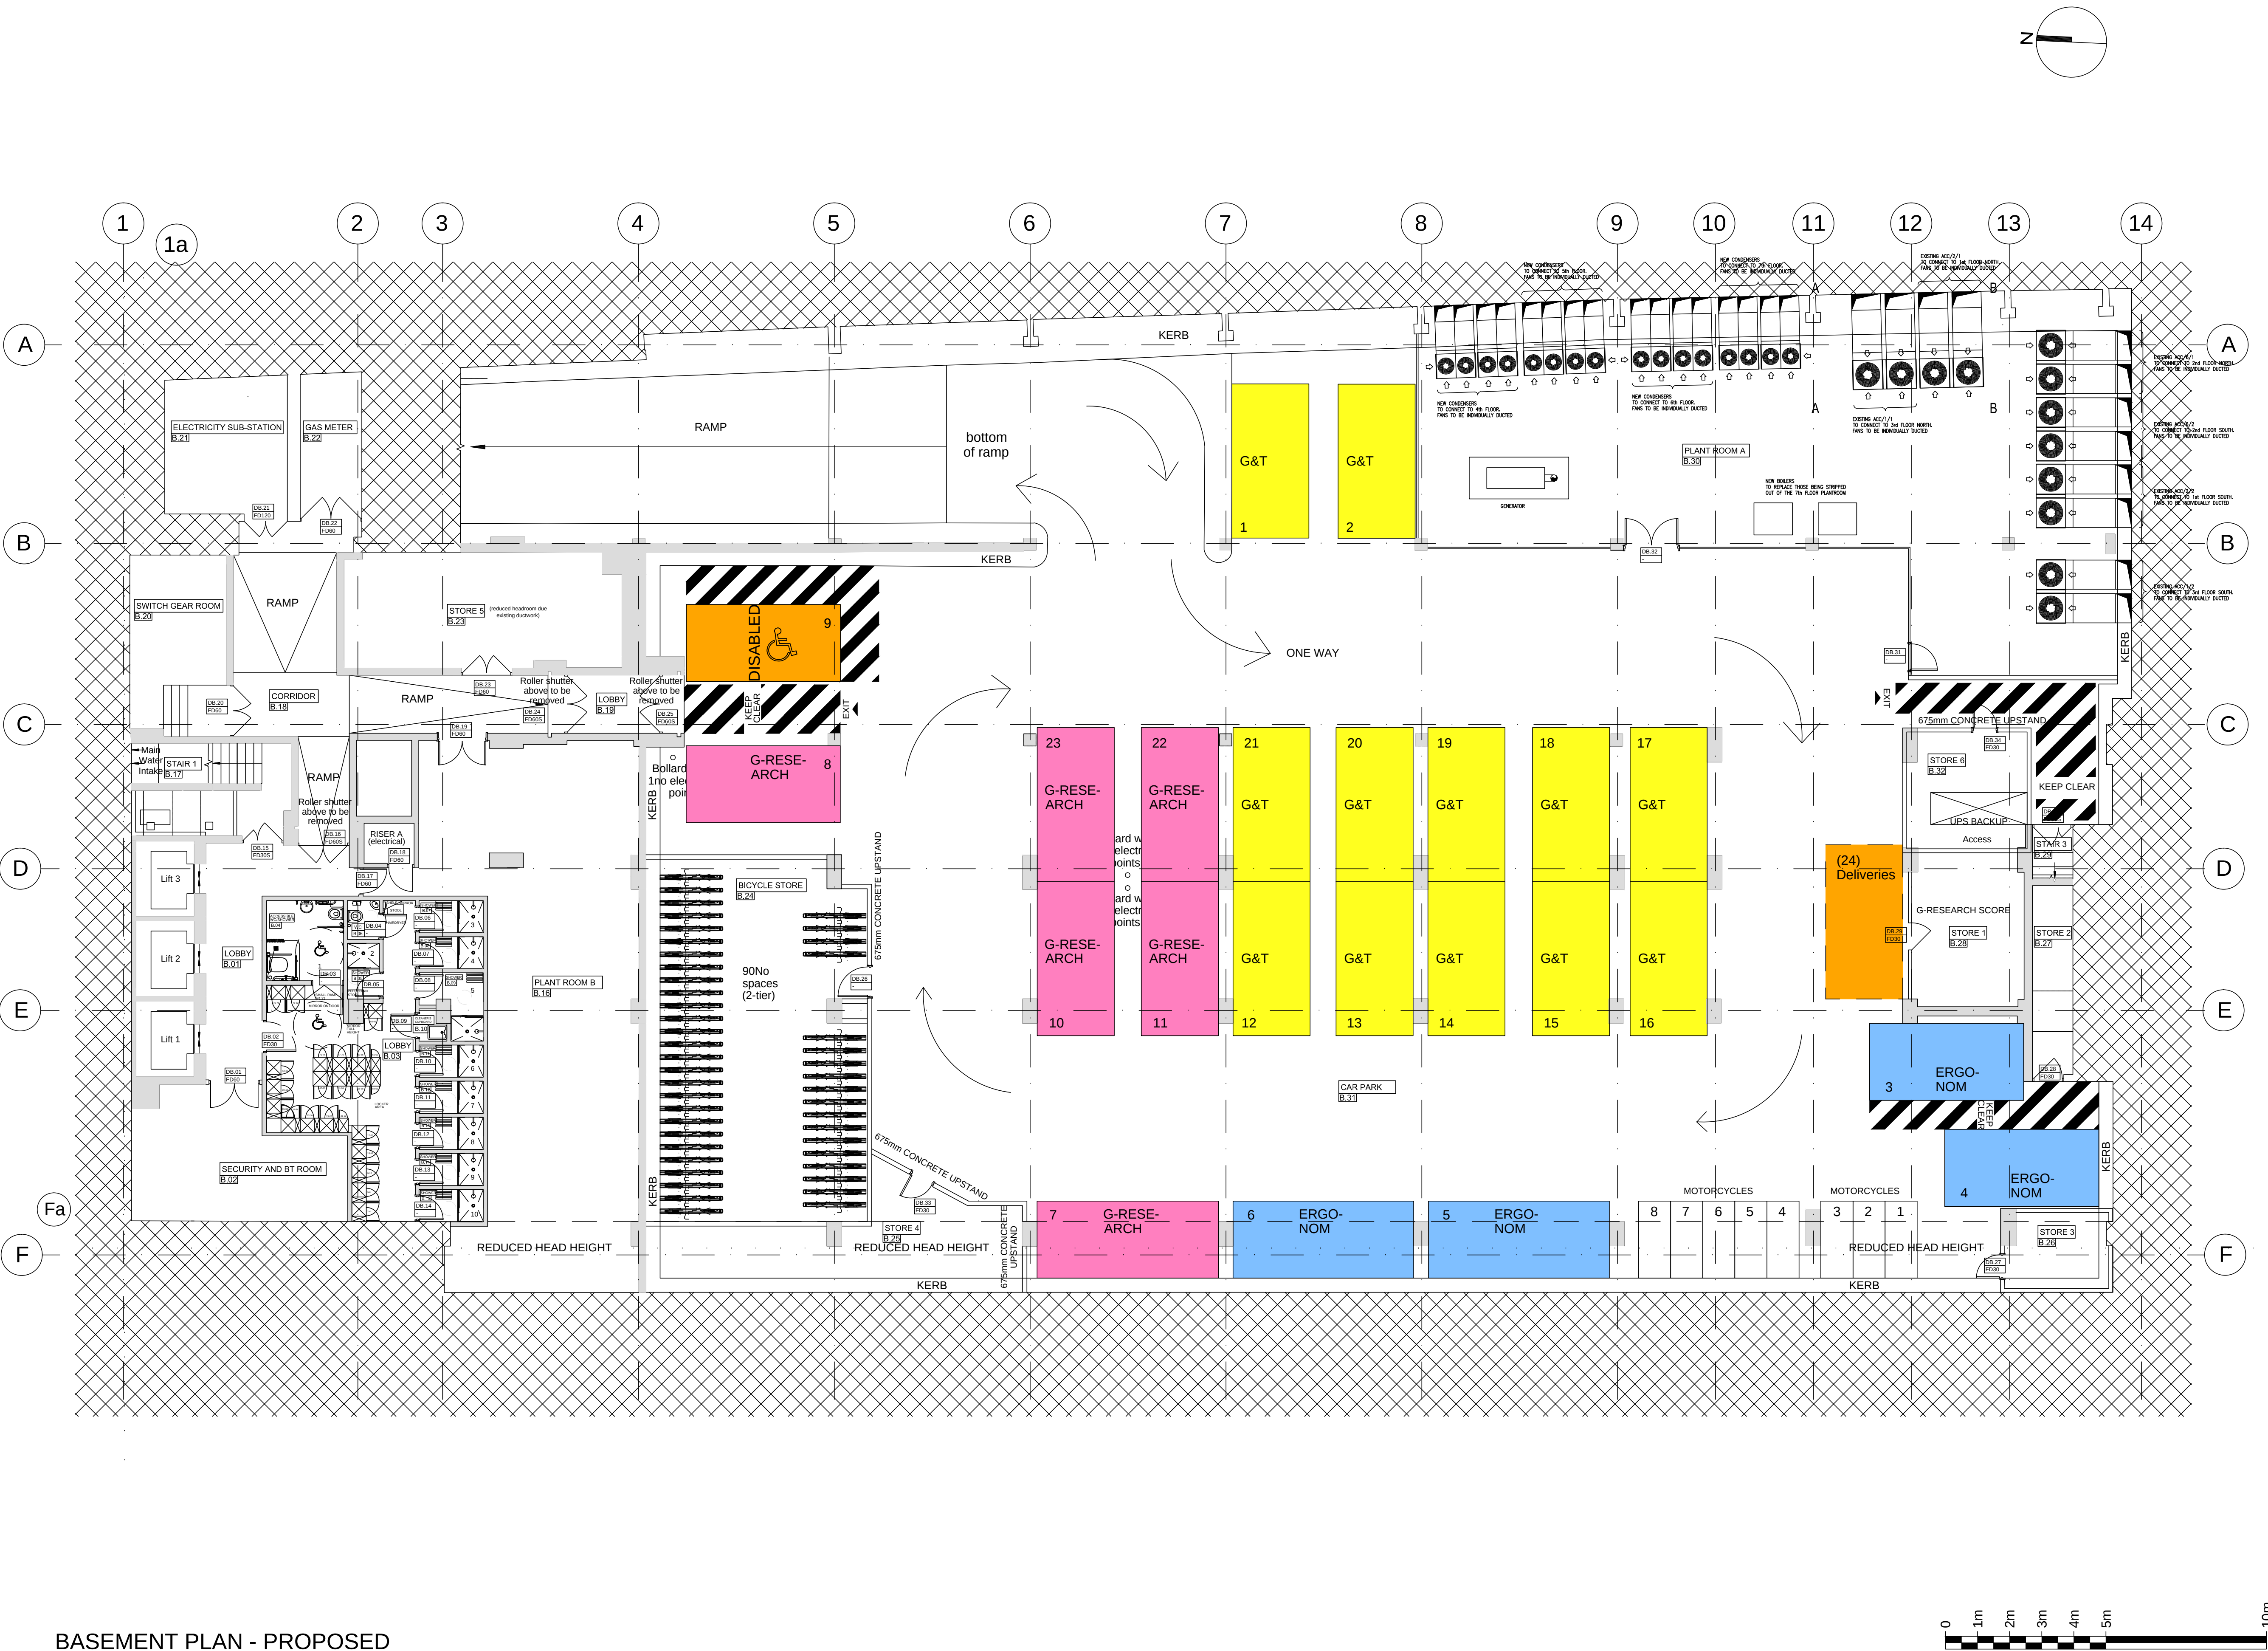

BASEMENT PLAN - PROPOSED

09	REVISED BIKE STORE	24-10-14	MH
08	REVISED BIKE STORE	17-10-14	MH
07	UPS BACKUP REVISED	19-09-14	MH
06	General updates to parking arrangement	08-09-14	JS
05	Bike store re-planned, tenant store added	05-09-14	JS
04	Plant room layout updated	20-08-14	JS
03	Tenant Comms added	14-08-14	JS
02	REVISED PLANT+SHOWERS	29-07-14	MH
01	TEMP SITE ROOMS ADDED	09-07-14	MH
00	FIRST ISSUE	25-04-14	MH
Rev	Description	Date	Checked

Status
FOR TENDER

Client
PLATINE HOLDINGS

Project
WHITTINGTON HOUSE

Drawing
PROPOSED BASEMENT PLAN

Scale	Drawn	Date	Checked
1:100@A1	IL	03.06.14	MH
Project no.	Drg	Revision	
13140	A(03)009	09	