


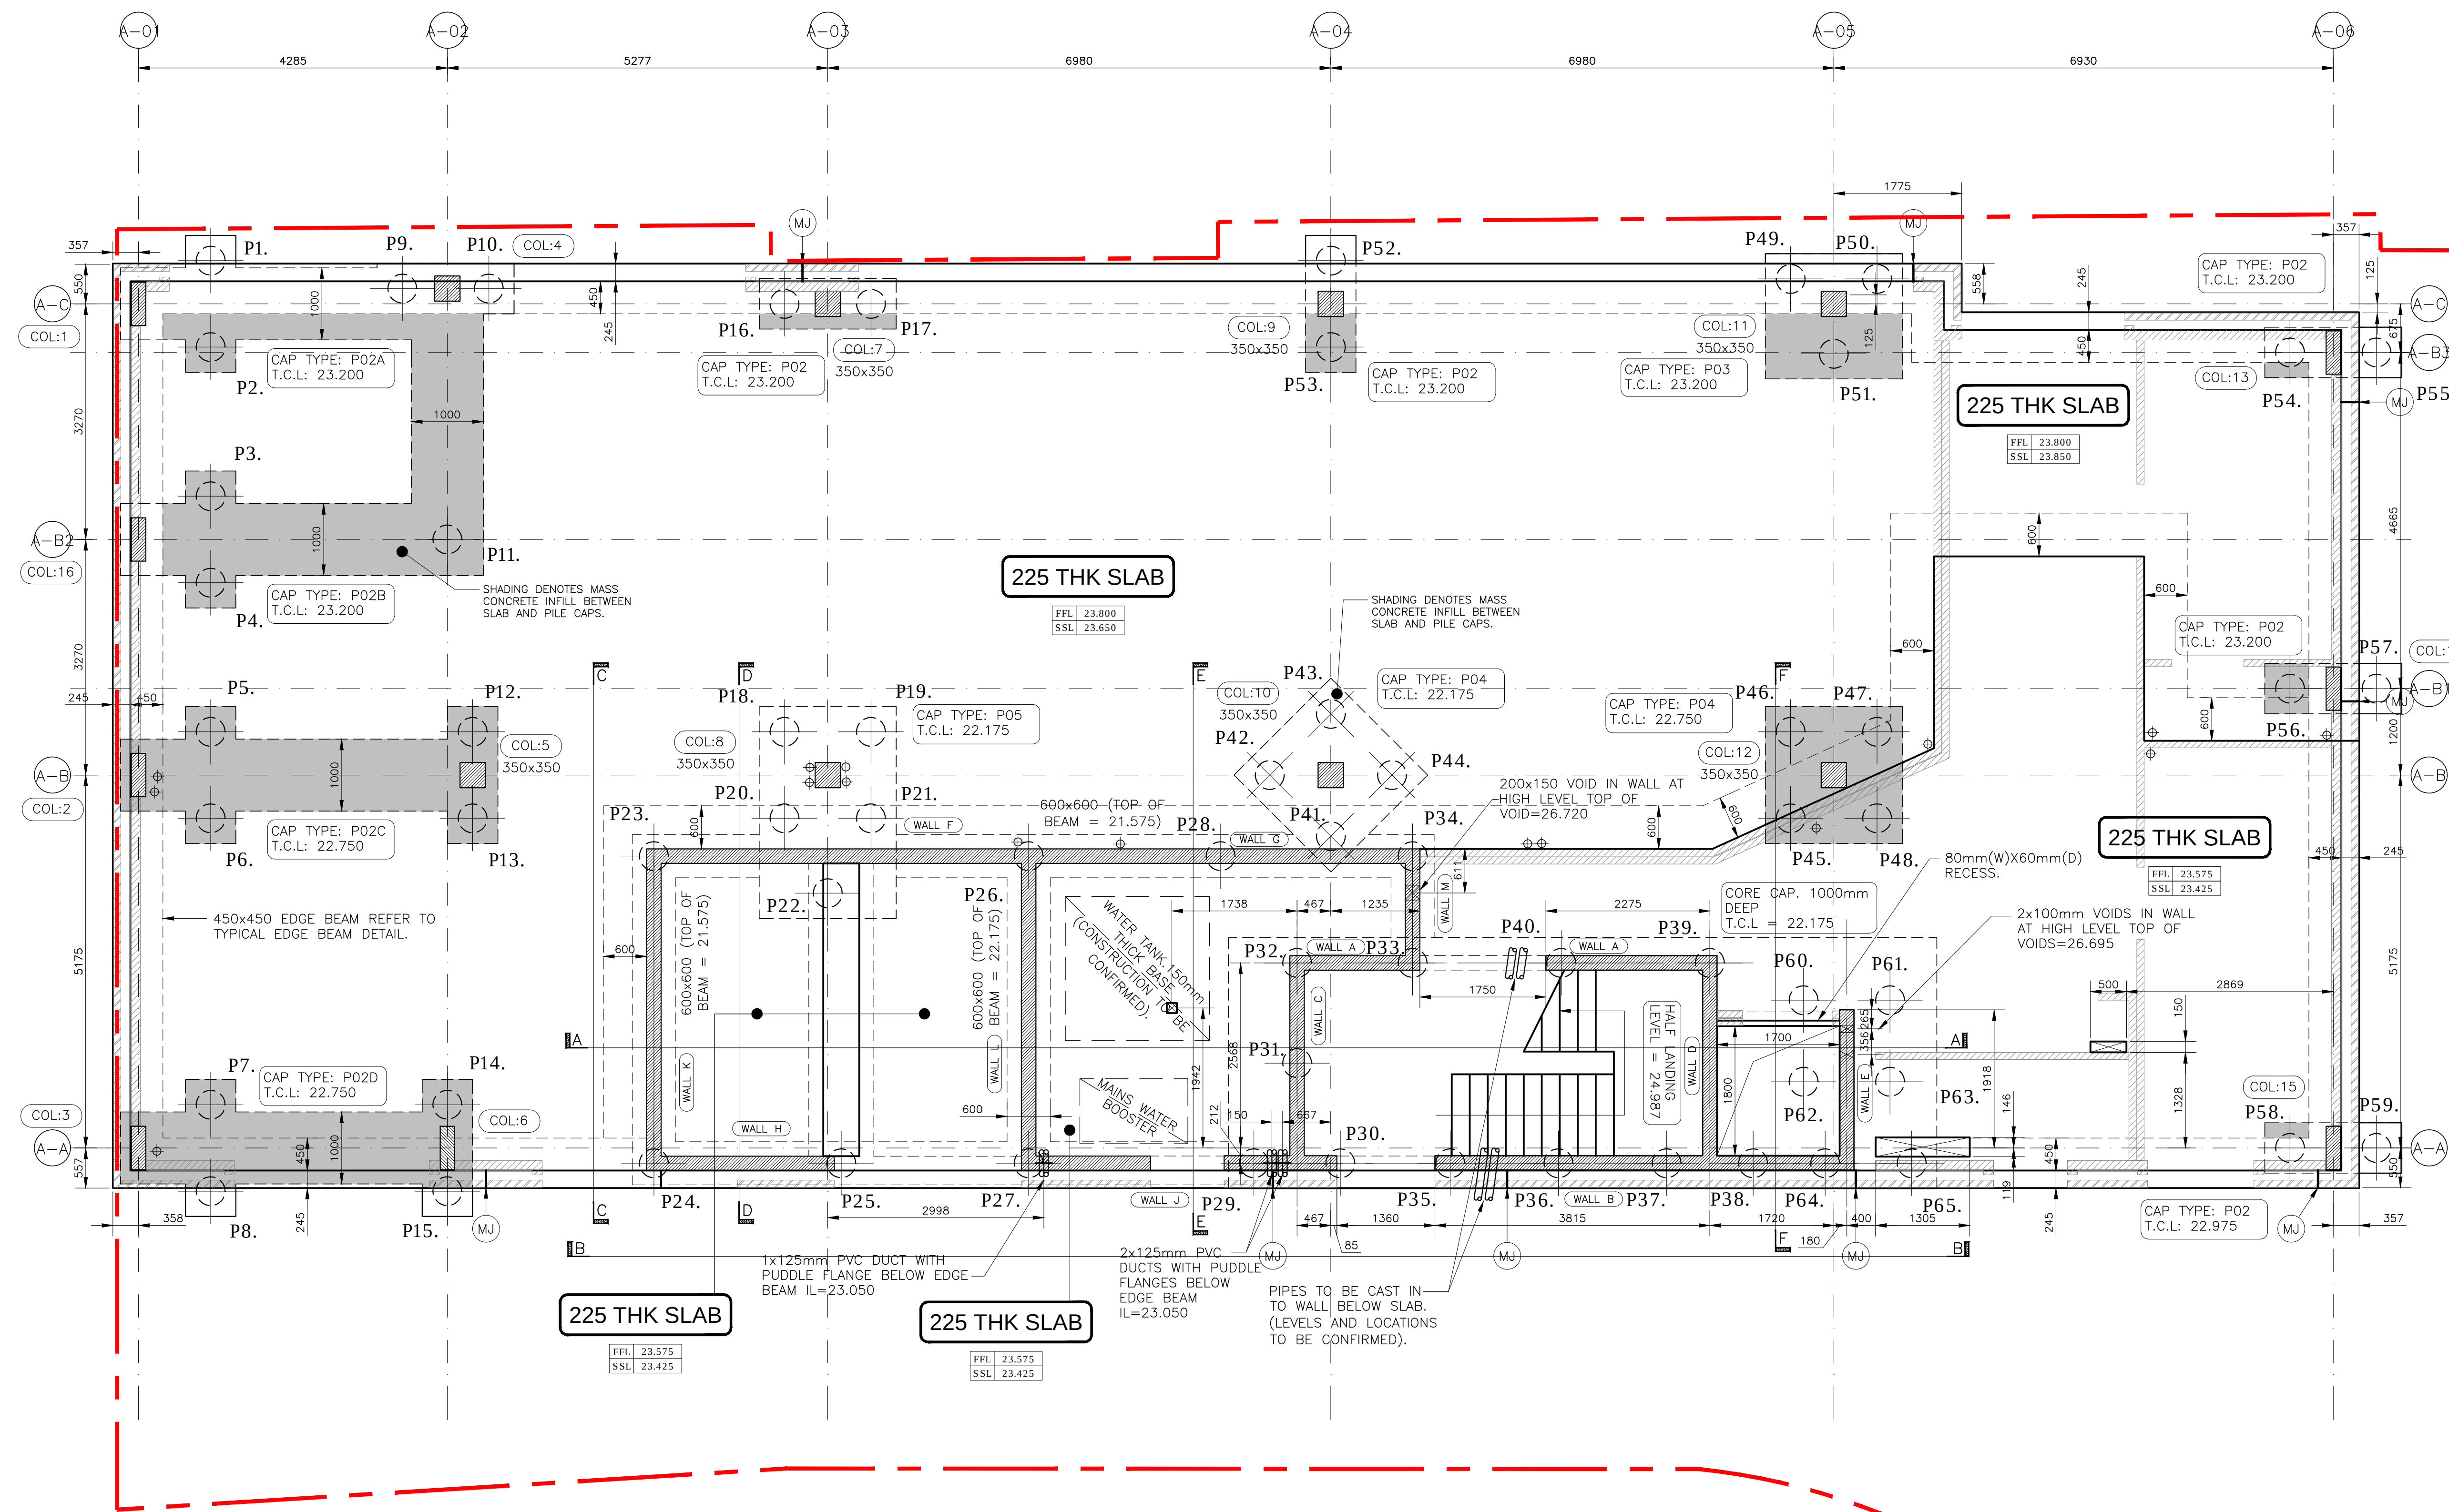

Ground Floor
Scale 1:50

- FOR NOTES REFER TO GENERAL NOTES DRAWING 6398-GN-1.0.
- ALL SETTING OUT IS TO THE C OF COLUMNS AND SHEAR WALLS UNLESS NOTED OTHERWISE.
- ALL RC WALLS TO BE 200 THICK UNO.
- ALL COLUMNS 600x200 UNLESS NOTED OTHERWISE.
- Φ - DENOTES PENETRATION THROUGH SLAB
- ALL BUILDERS WORKS HOLES ARE TO BE SET OUT ON SITE USING WALKER ASSOCIATES DRAWINGS. ANY DEVIATION FROM THIS IS TO BE HIGHLIGHTED TO WALKER ASSOCIATES A.S.A.P. M AND E ENGINEER TO ENSURE ALL HOLES HAVE BEEN SHOWN ON WALKER ASSOCIATES DRAWINGS PRIOR TO INSTALLATION.
- ALL UPSTANDS AND DOWNSTANDS DIMENSIONS ARE TO BE TAKEN FROM SSL.
- NOTE: ORISGRIL OR SIMILAR APPROVED GRILLAGE TO BE CAST INTO ALL HOLES GREATER THAN 200mm SQUARE.
- ALL CONCRETE TO BE SOURCED THROUGH A SUPPLIER WHO OPERATES AN ENVIRONMENTAL MANAGEMENT SYSTEM WHICH COMPLIES WITH THE REQUIREMENTS OF ISO 14001:2004
- C40 - WATERPROOF CONCRETE TO BASEMENT WALLS, SLABS AND LIFT PITS.
ACEC-2
DS-3
- APPROXIMATE PILE DEPTH 20m BELOW GROUND LEVEL TO BE CONFIRMED BY PILING CONTRACTOR.
- COLUMNS 8, 10 AND 12 ARE TO BE GRADE C50 CONCRETE.

B	11.07.14	ISSUED FOR CONSTRUCTION	PMB	WA
A	27.06.14	COLUMN REFS AMENDED.	MC	
-	17.03.14	PRELIMINARY ISSUE	PMB	WA
REV	DATE	AMENDMENT	BY	CHKD

STATUS **Construction**

PROJECT
Plender Street

CLIENT
Higgins

DRAWING
Ground Floor
General Arrangement
Block A

DATE Jan 14
SCALES (@A1): 1:50

DWG NO. 6398-A-S10.0^B

Address 13 Capricorn Centre
Cranes Farm Road
Basilston
Essex SS14 3JJ
Tel 01268 530 500
Fax 01268 28 66 28
Web www.walker-associates.co.uk