
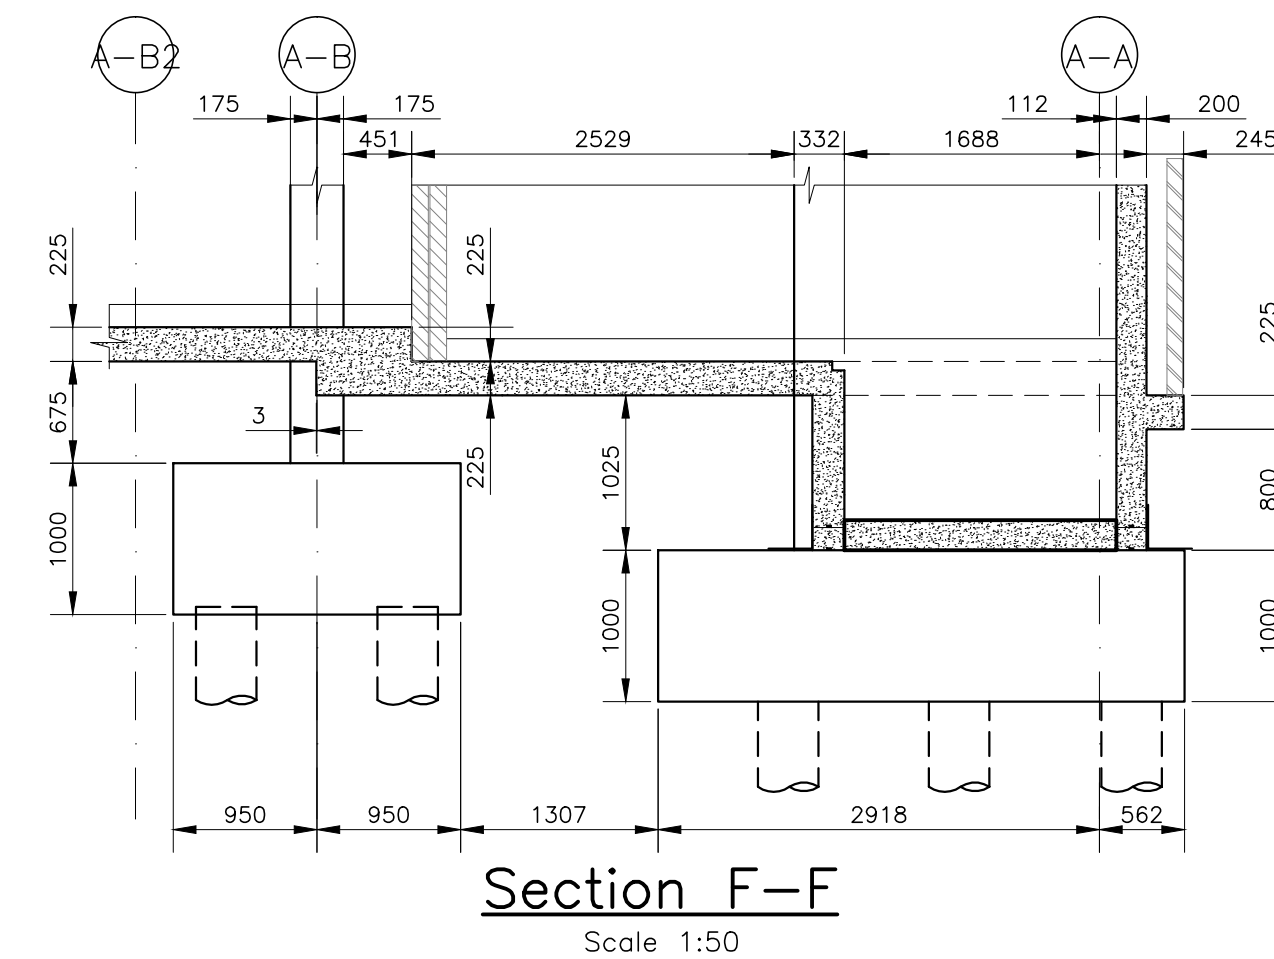
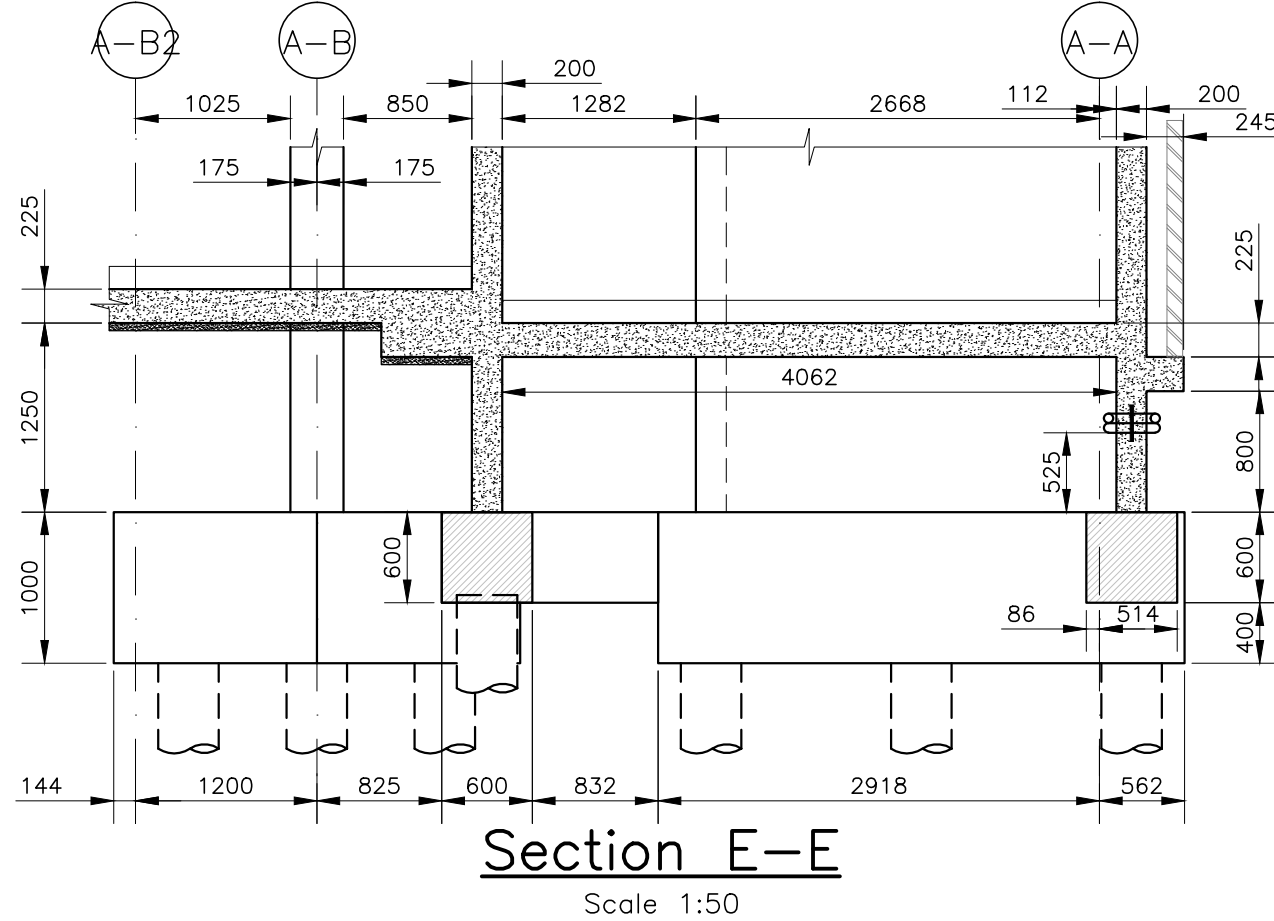
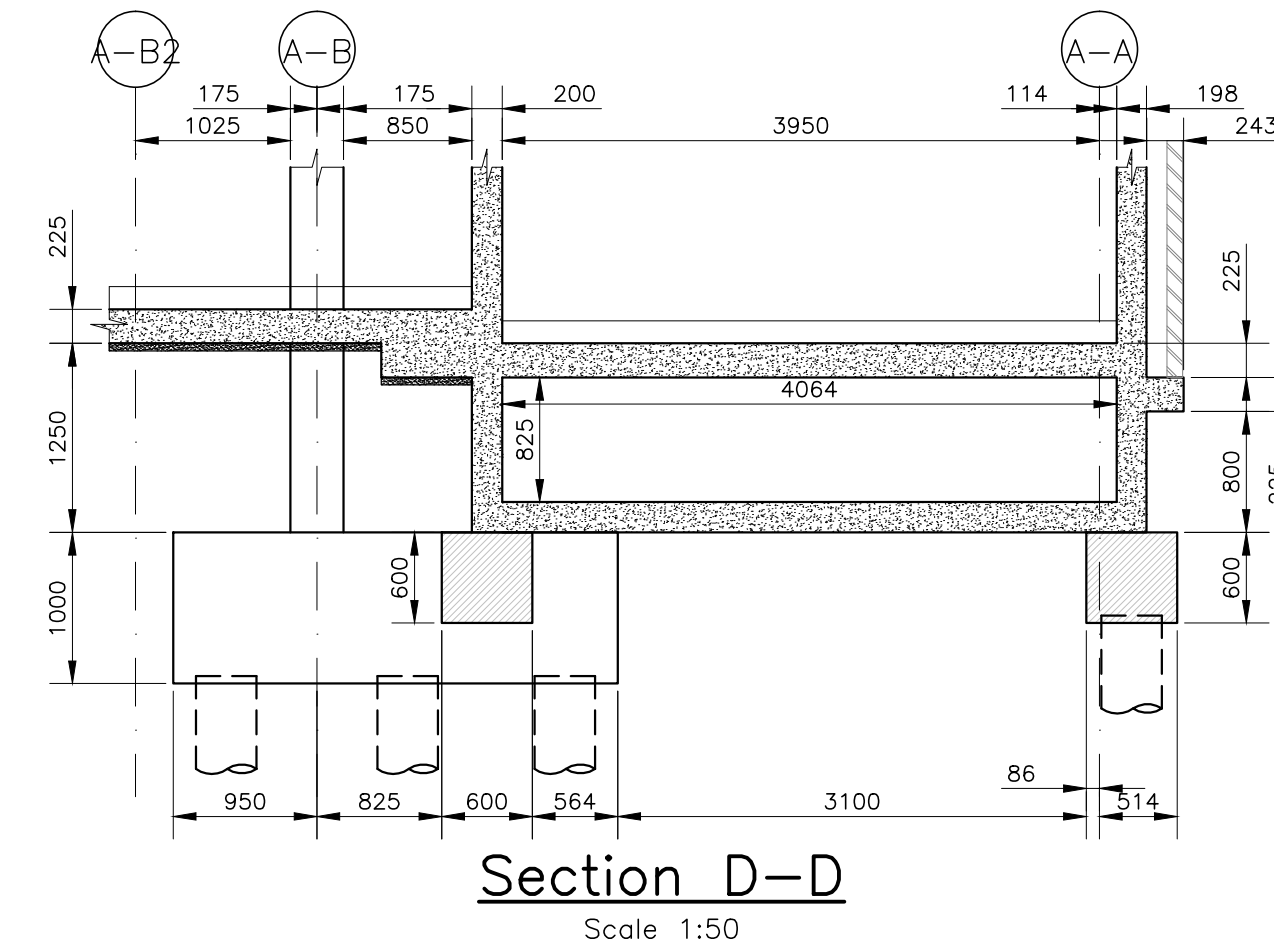
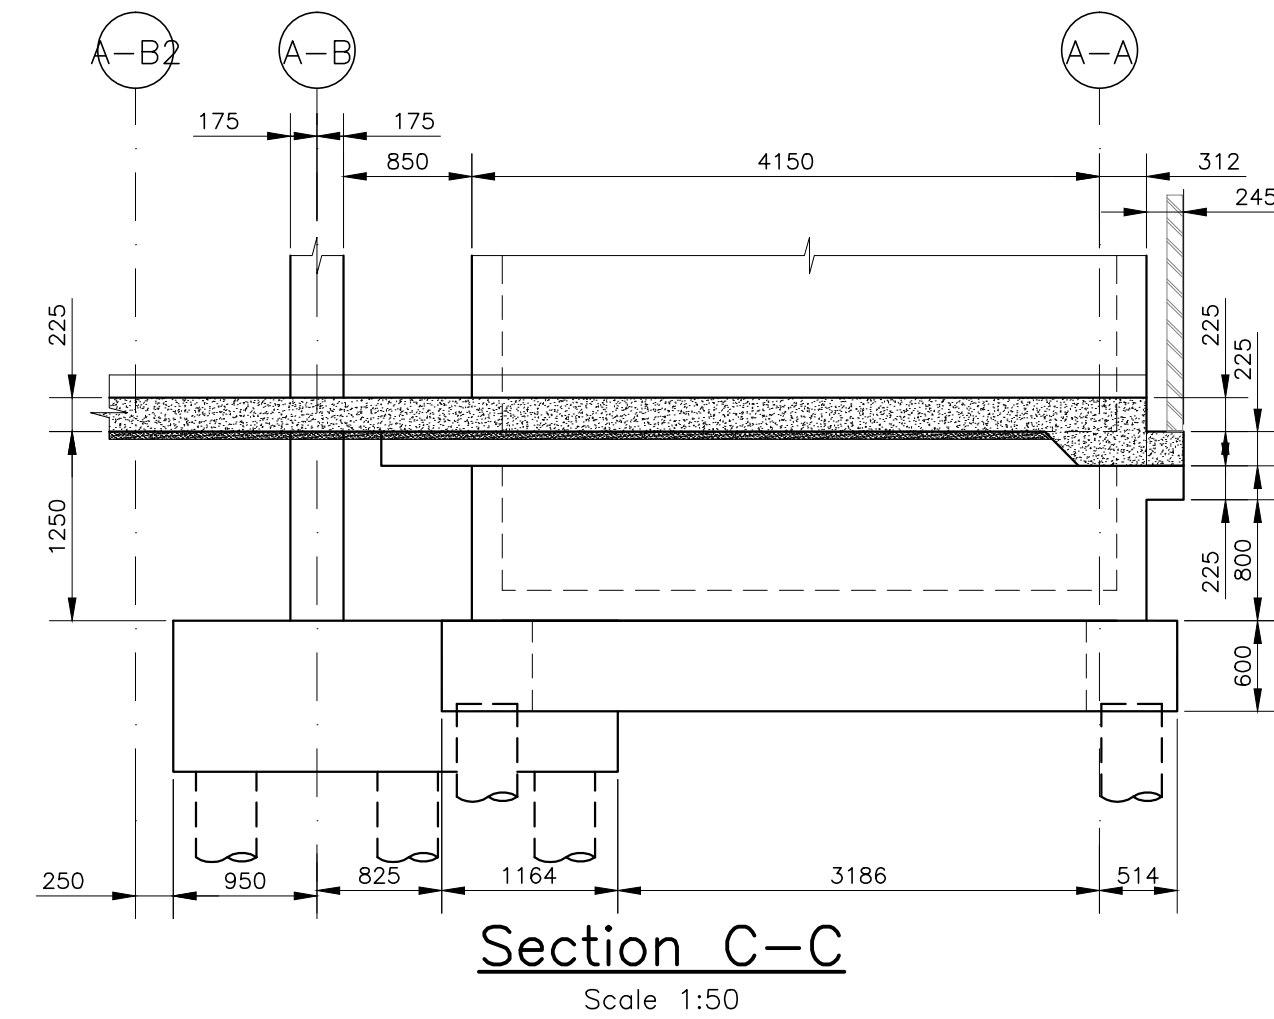
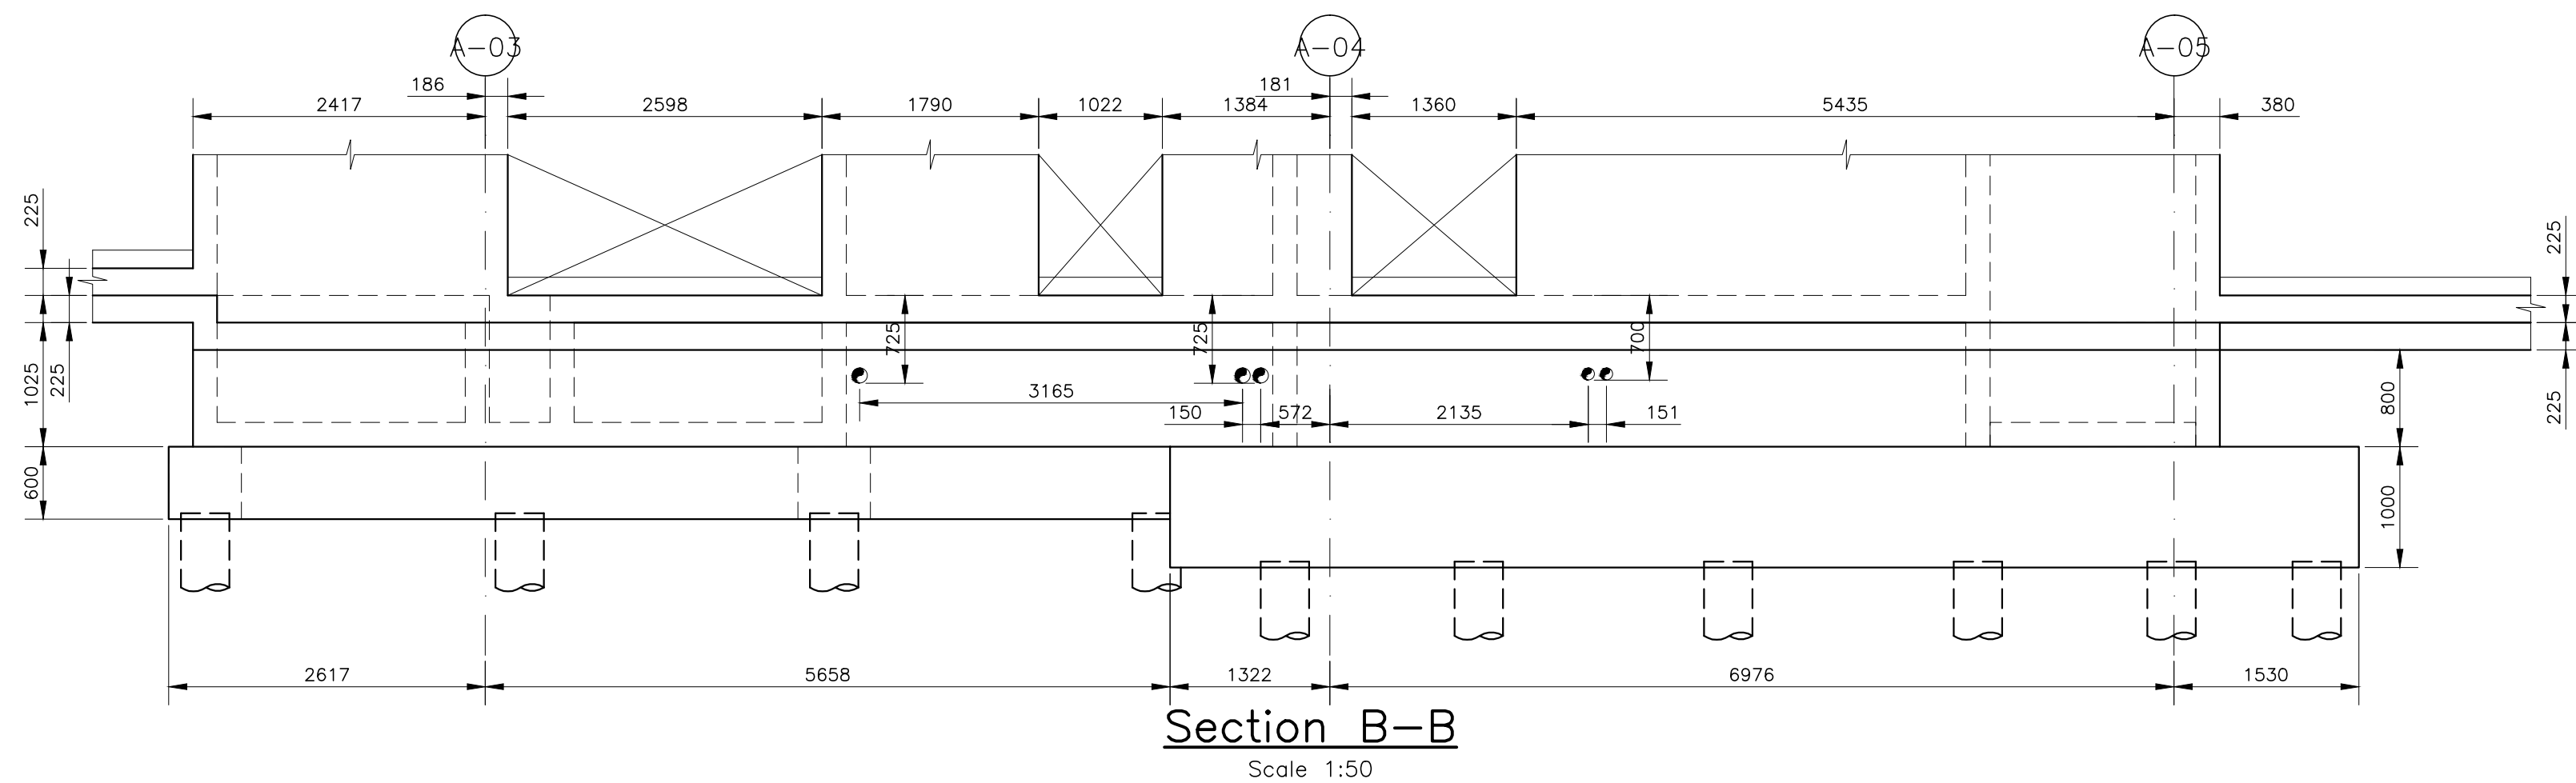


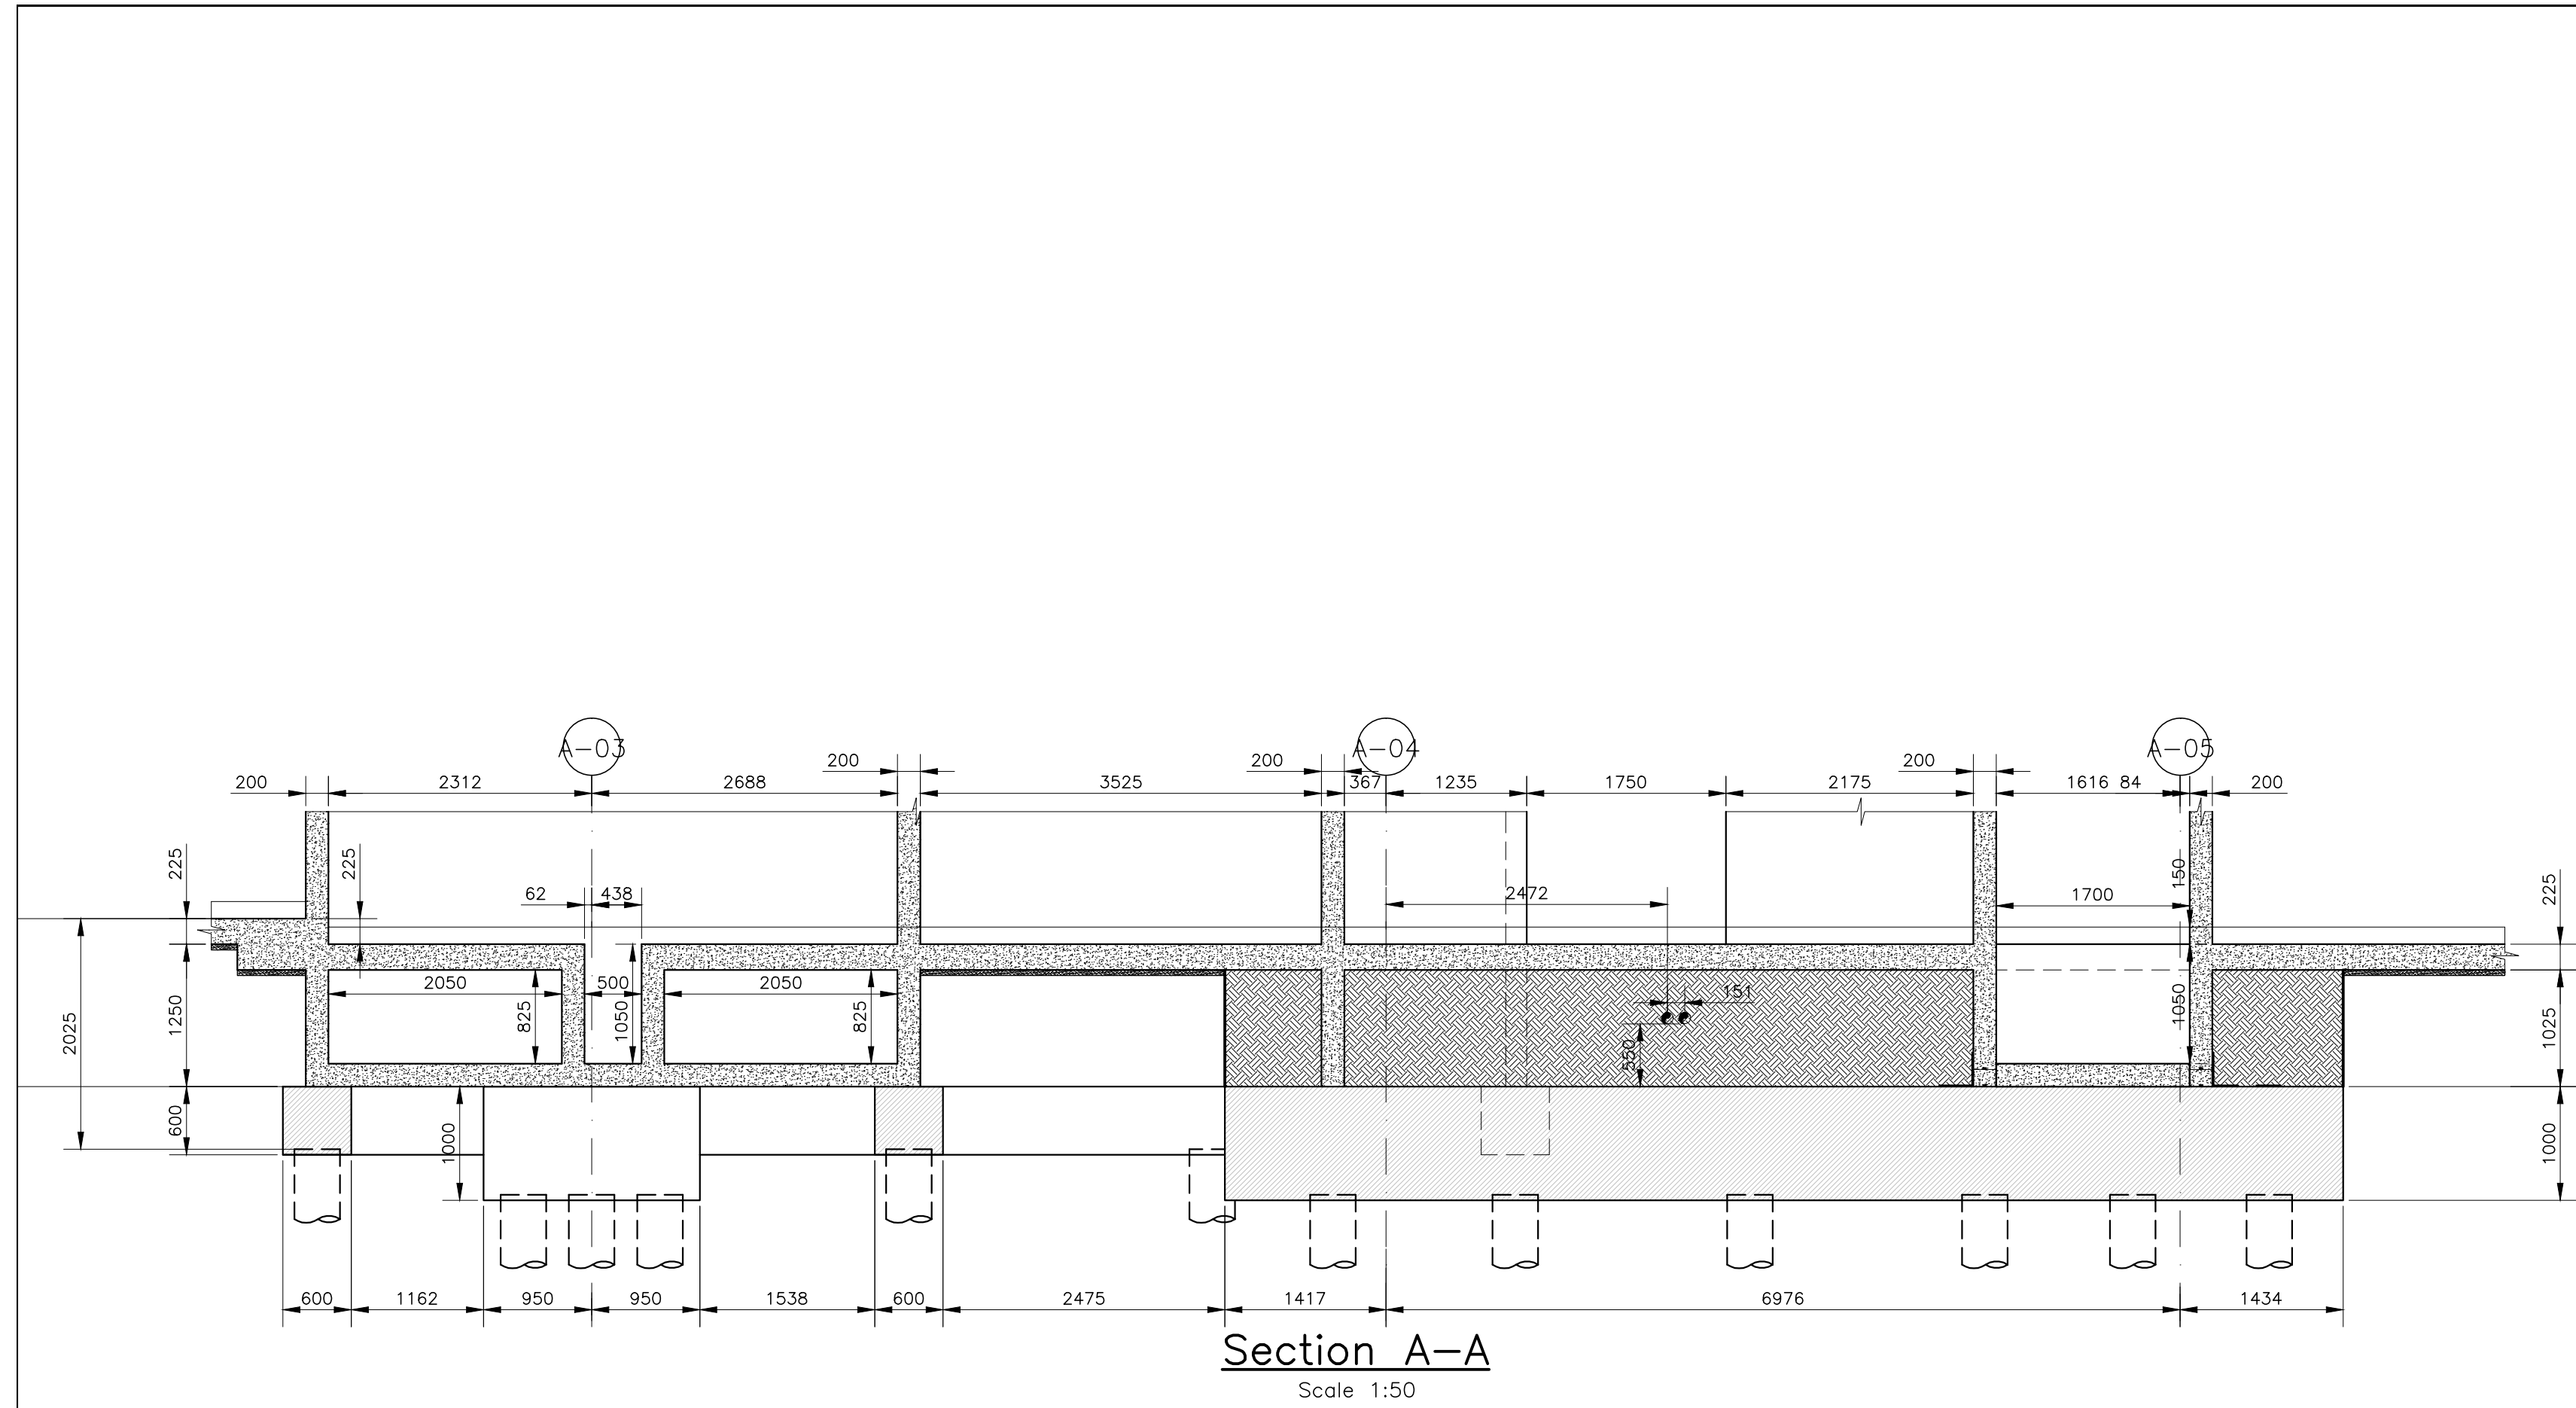

A	11.07.14	ISSUED FOR CONSTRUCTION	PMB	WA
-	27.06.14	PRELIMINARY ISSUE	PMB	WA
REV	DATE	AMENDMENT	BY	CHKD
STATUS		Construction		
PROJECT				
Plender Street				
CLIENT				
				
DRAWING				
Sections				
Block A				
DATE Jan 14		DRAWN BY PMB		
SCALES (@A1)- 1:50		CHECKED BY		
DRG NO.		6398-A-S10.5 ^A		
		Address13 Capricorn Centre Cranes Farm Road Basildon Essex SS14 3JU Tel01268 530 500 Fax01268 28 66 28 Webwww.walker-associates.co.uk		