




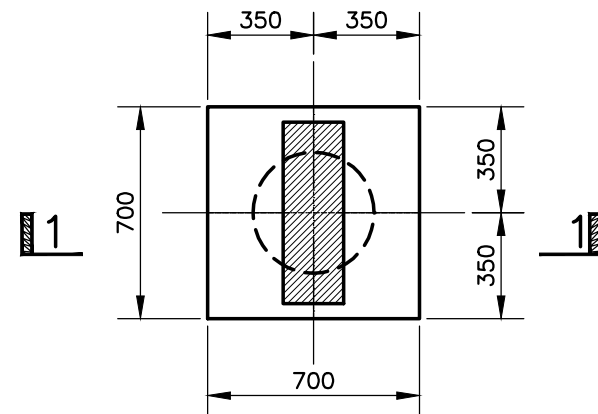


P01 Pile Cap
Scale 1:25

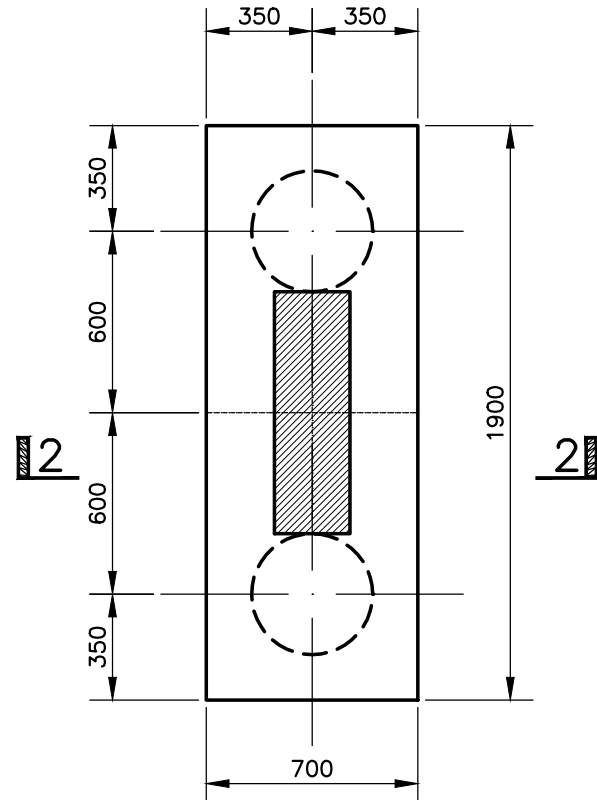

P02 Pile Cap
Scale 1:25

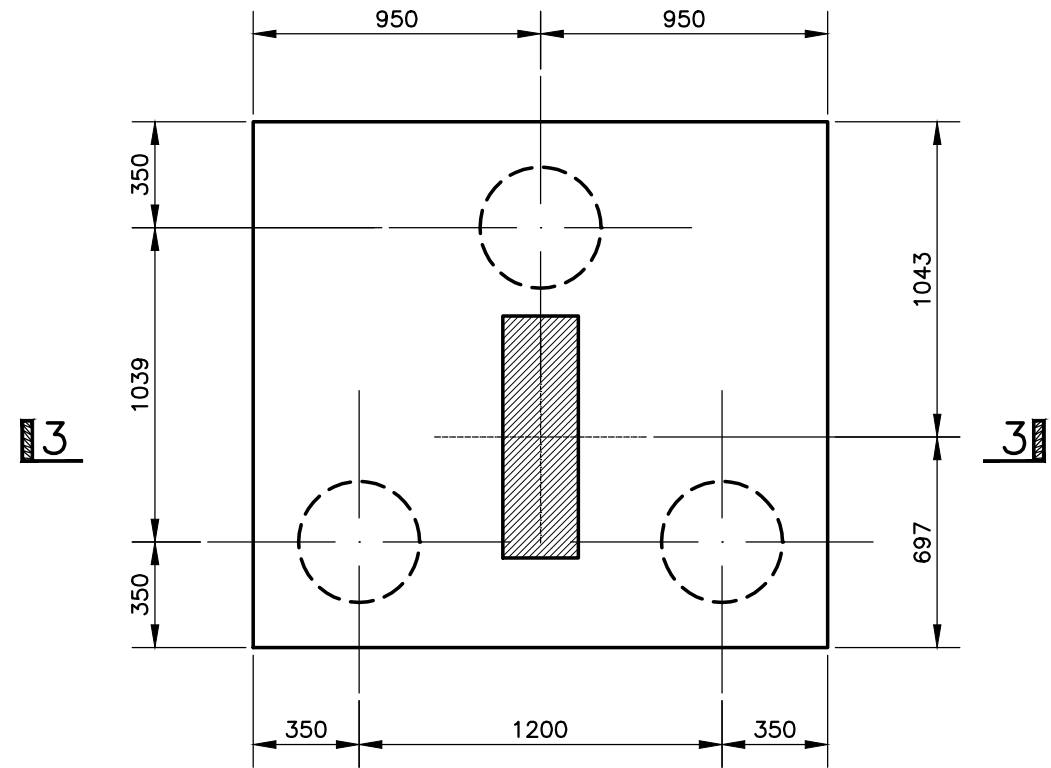


P03 Pile Cap
Scale 1:25

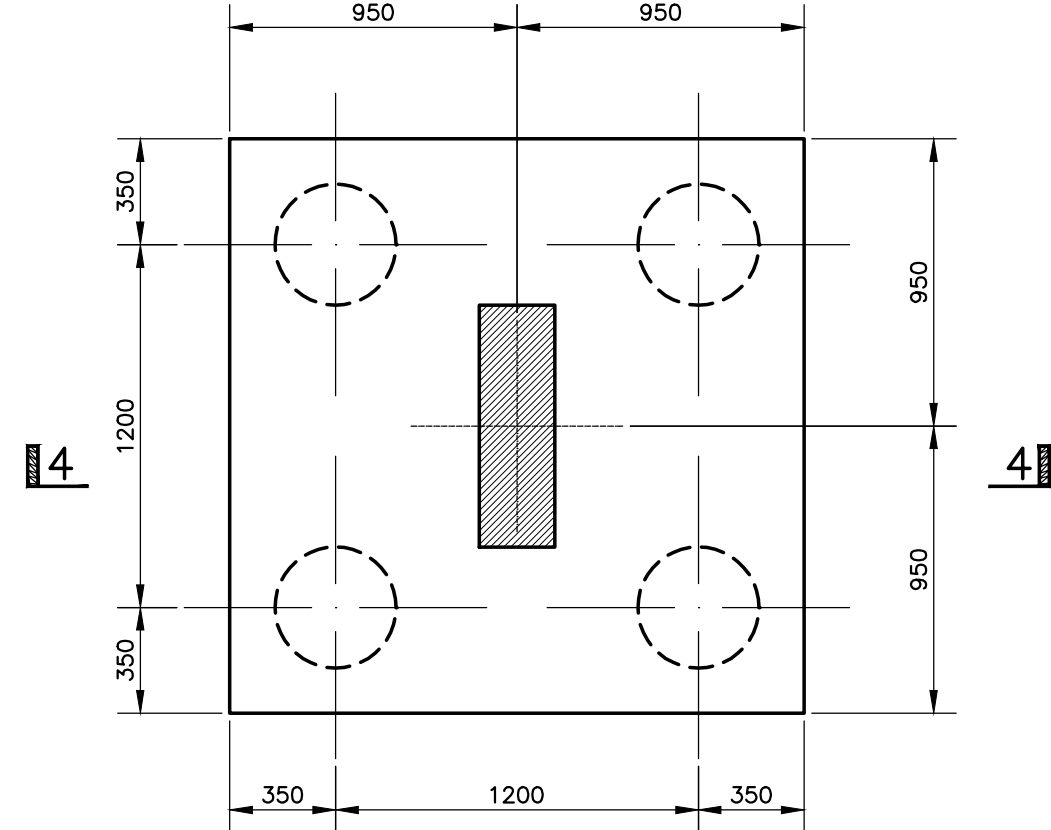


P04 Pile Cap
Scale 1:25


- FOR NOTES REFER TO GENERAL NOTES DRAWING 6398-GN-1.0.
- ALL SETTING OUT IS TO THE C OF COLUMNS AND SHEAR WALLS UNLESS NOTED OTHERWISE.
- ALL RC WALLS TO BE 200 THICK UNO.
- ALL COLUMNS 600x200 UNLESS NOTED OTHERWISE.
- Φ - DENOTES PENETRATION THROUGH SLAB
- ALL BUILDERS WORKS HOLES ARE TO BE SET OUT ON SITE USING WALKER ASSOCIATES DRAWINGS. ANY DEVIATION FROM THIS IS TO BE HIGHLIGHTED TO WALKER ASSOCIATES A.S.A.P. M AND E ENGINEER TO ENSURE ALL HOLES HAVE BEEN SHOWN ON WALKER ASSOCIATES DRAWINGS PRIOR TO INSTALLATION.
- ALL UPSTANDS AND DOWNSTANDS DIMENSIONS ARE TO BE TAKEN FROM SSL.
- NOTE: ORSOGRIL OR SIMILAR APPROVED GRILLAGE TO BE CAST INTO ALL HOLES GREATER THAN 200mm SQUARE.
- ALL CONCRETE TO BE SOURCED THROUGH A SUPPLIER WHO OPERATES AN ENVIRONMENTAL MANAGEMENT SYSTEM WHICH COMPLIES WITH THE REQUIREMENTS OF ISO 14001:2004
- C40 - WATERPROOF CONCRETE TO BASEMENT WALLS, SLABS AND LIFT PITS.
ACEC-2
DS-3
- APPROXIMATE PILE DEPTH 20m BELOW GROUND LEVEL TO BE CONFIRMED BY PILING CONTRACTOR.

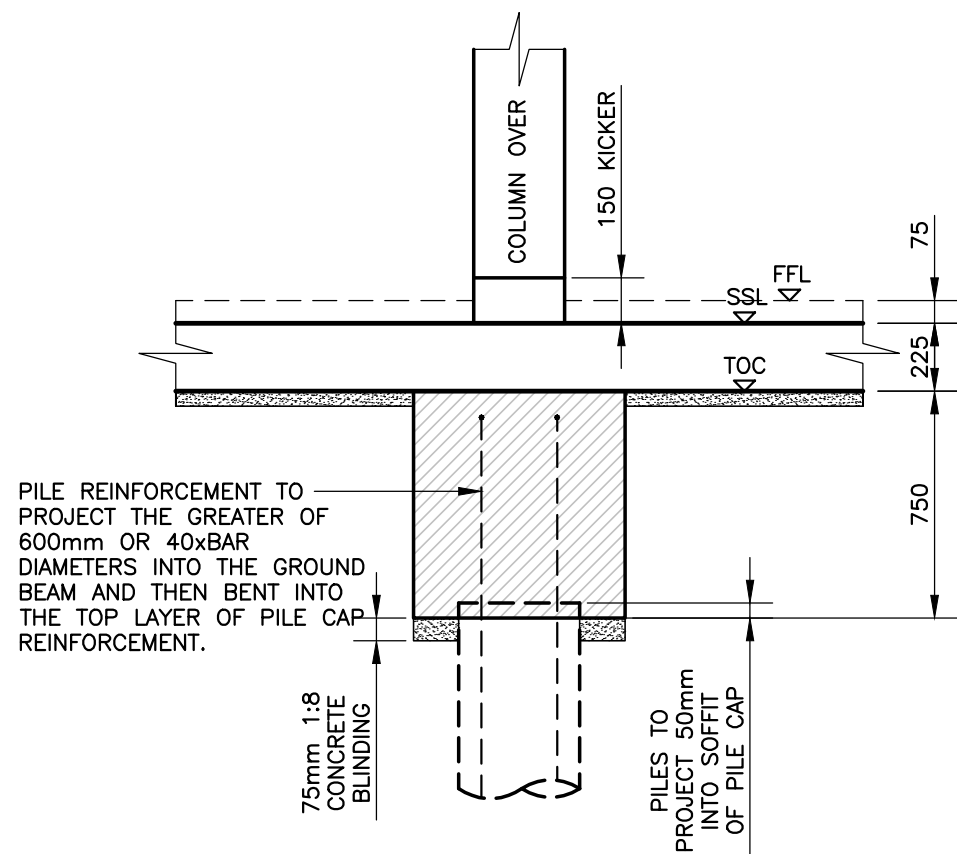


Section 1-1
Scale 1:25

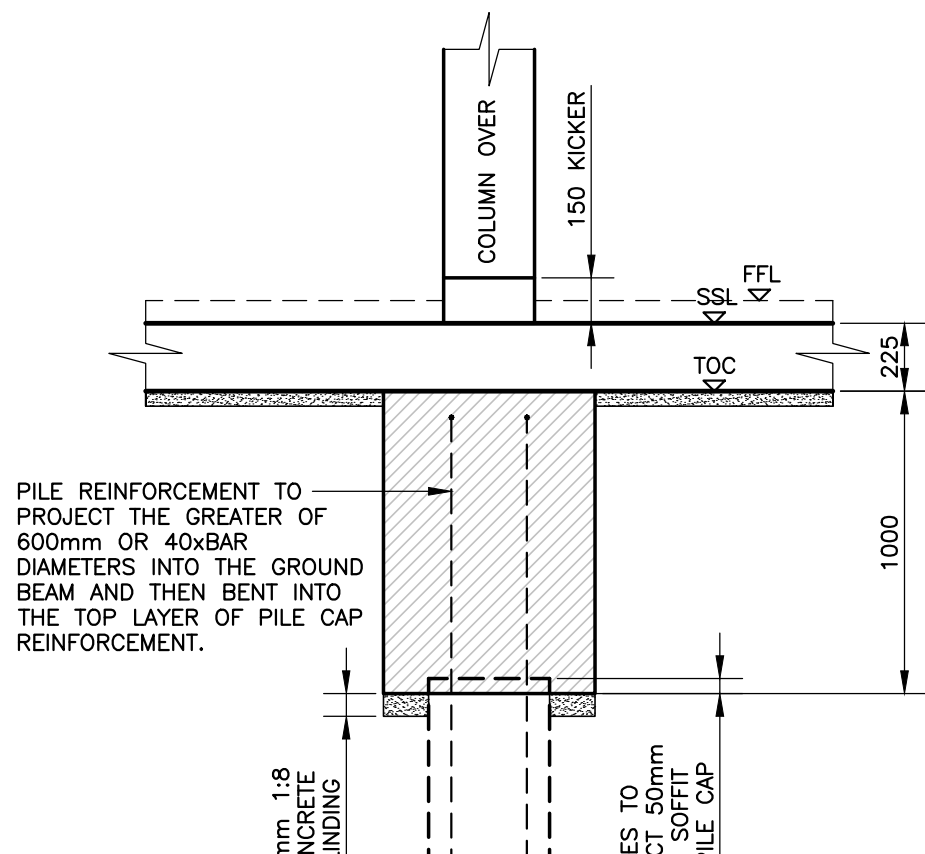


Section 2-2
Scale 1:25

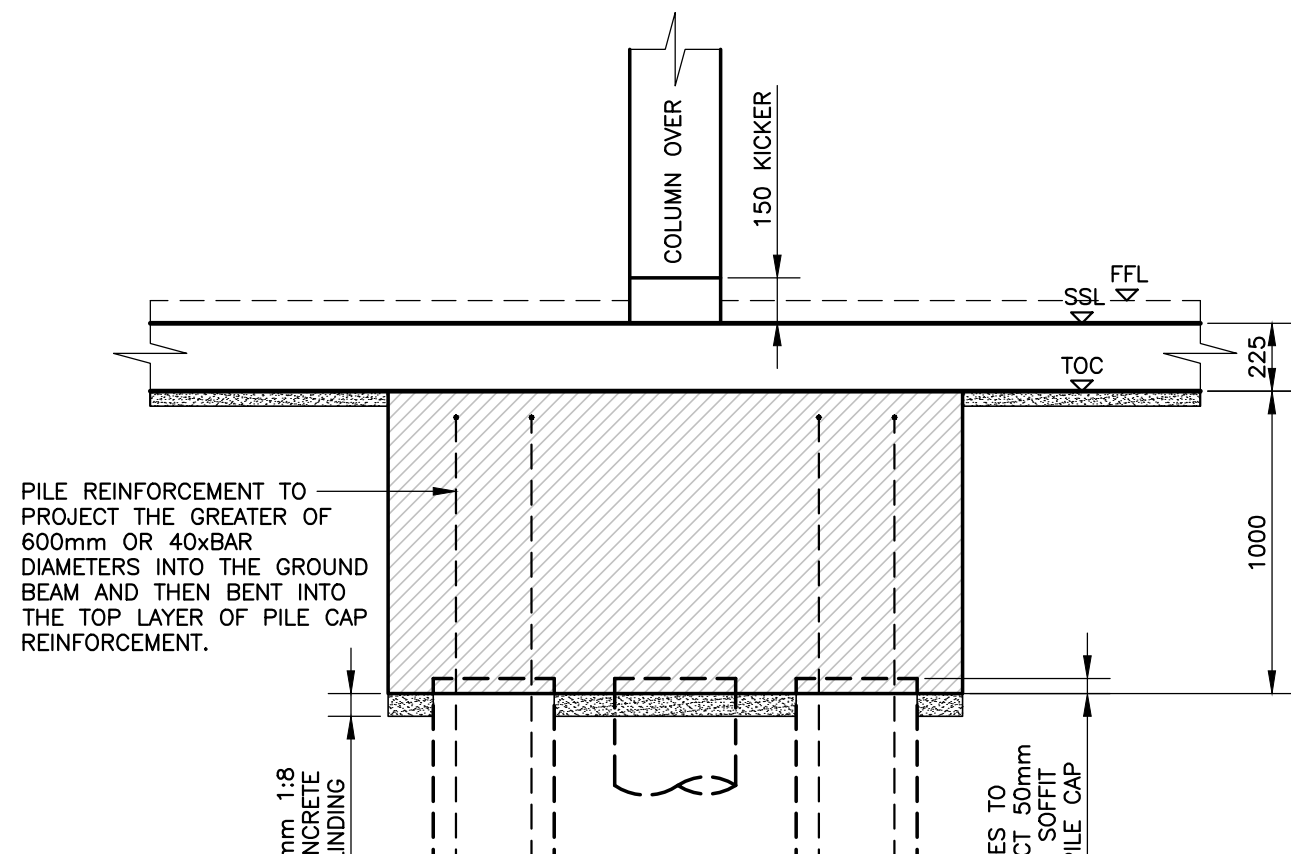


Section 3-3
Scale 1:25

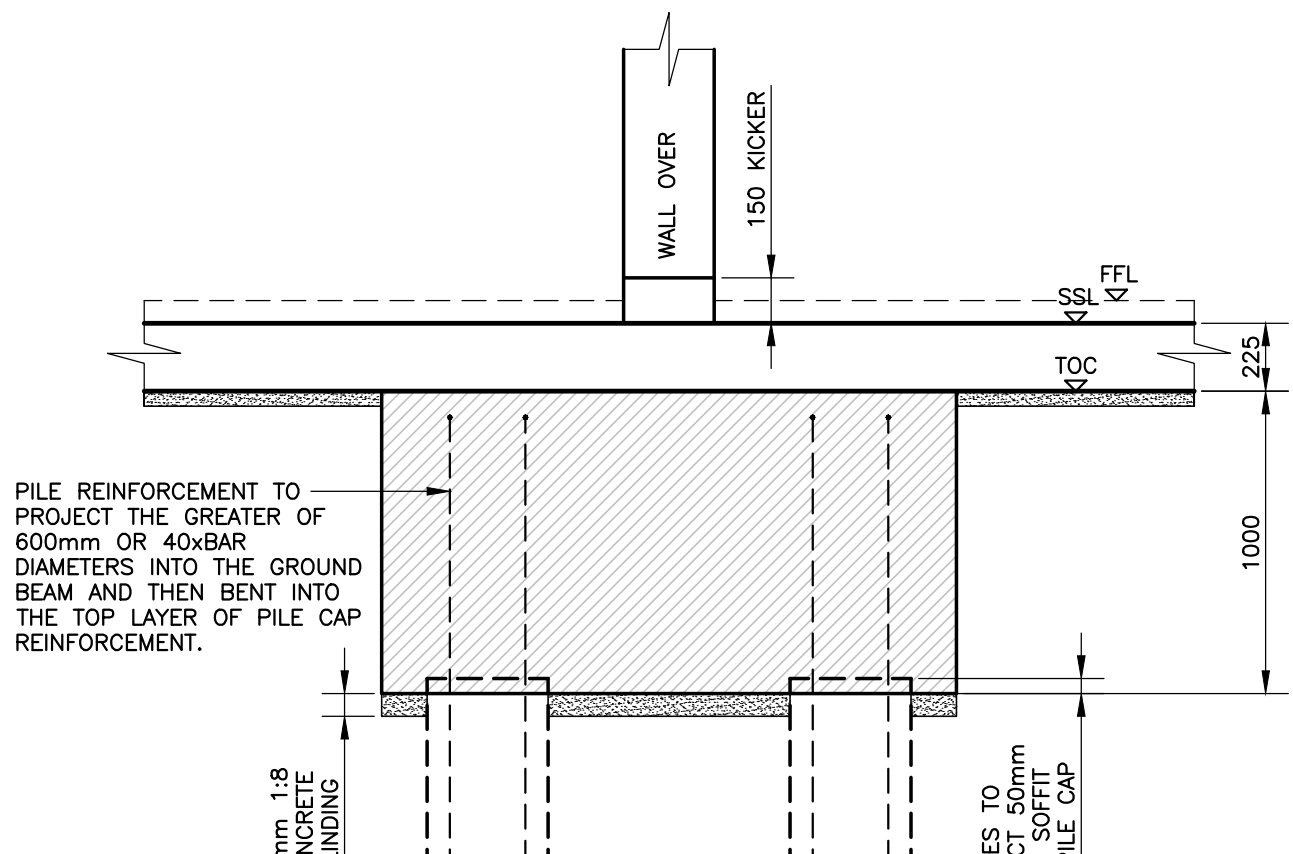


Section 4-4
Scale 1:25

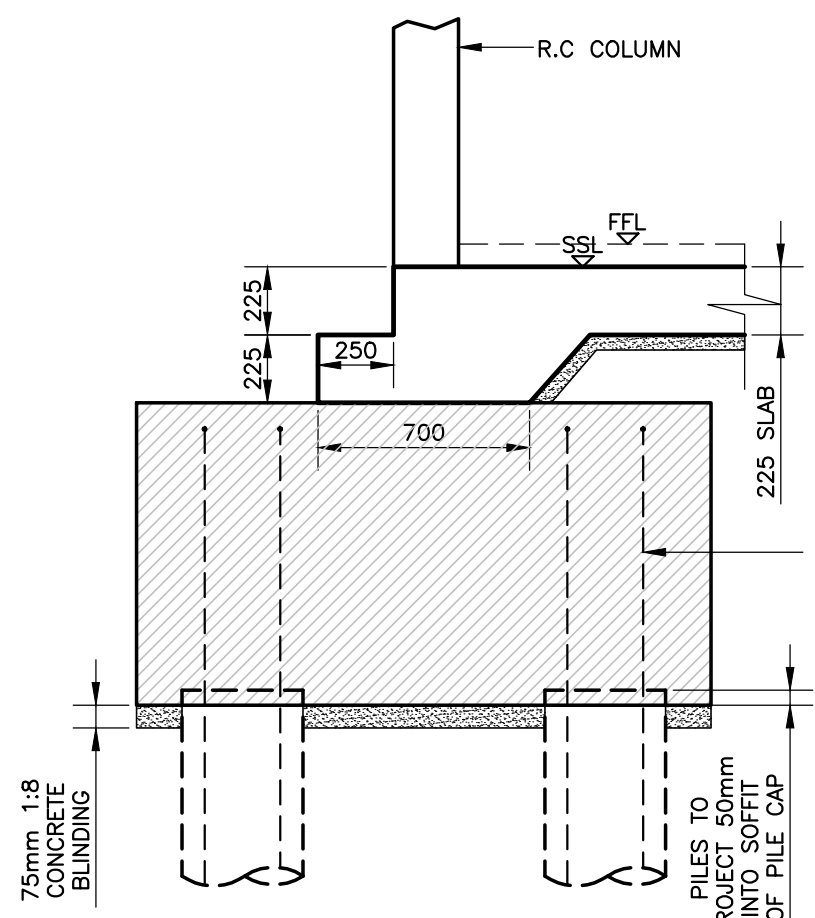


Typical Slab Edge Detail at Pile Cap
Scale 1:25

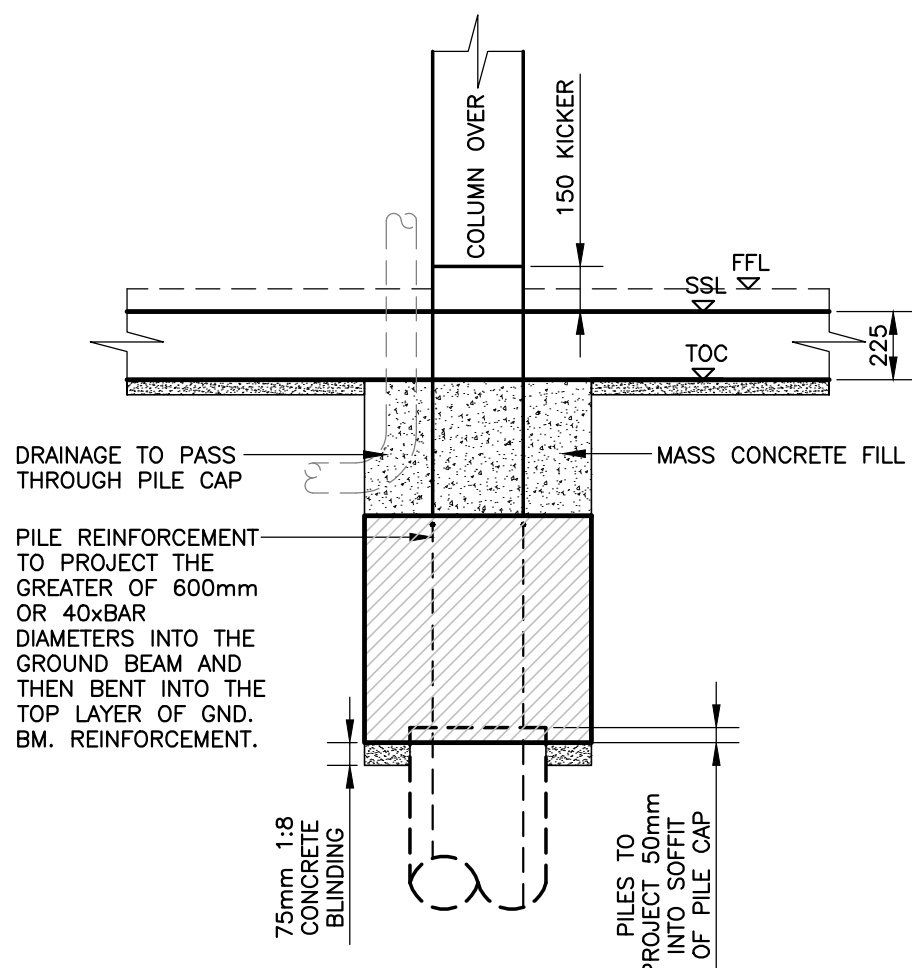

Typical Section at SVP
Scale 1:25

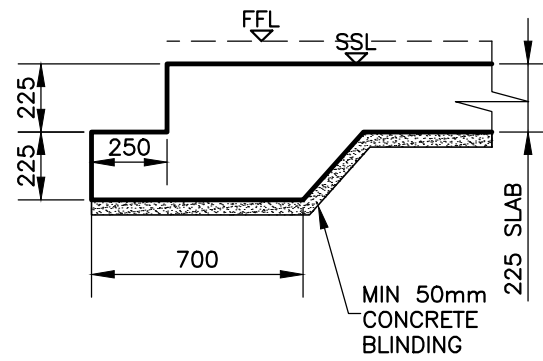

Typical Slab Edge Detail
Scale 1:25

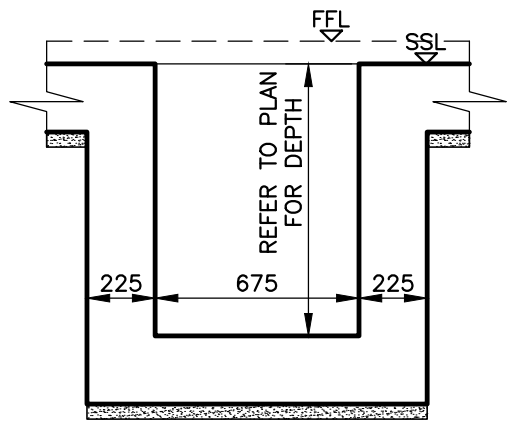

Typical Manhole Section
Scale 1:25

A	11.07.14	ISSUED FOR CONSTRUCTION	PMB	WA
-	18.02.14	PRELIMINARY ISSUE	PMB	WA
REV	DATE	AMENDMENT	BY	CHKD

STATUS **Construction**

PROJECT
Plender Street

CLIENT
Higgins

DRAWING
Pile Cap Sections and Details Block B

DATE Jan 14 DRAWN BY **PMB**
SCALES (@A1)- 1:25 CHECKED BY
DRG NO. **6398-B-S1.4**^A

walkerassociates CONSULTING LIMITED
Address 13 Capricorn Centre
Cranes Farm Road
Basilston
Essex SS14 3JJ
Tel 01268 530 500
Fax 01268 28 66 28
Web www.walker-associates.co.uk