


BLOCK B PILE CO-ORDINATES

P1	- E=529286.732	N=183599.656
P2	- E=529287.781	N=183600.238
P3	- E=529283.055	N=183600.090
P4	- E=529284.313	N=183597.820
P5	- E=529285.363	N=183598.402
P6	- E=529285.618	N=183595.467
P7	- E=529286.667	N=183596.049
P8	- E=529288.077	N=183591.023
P9	- E=529289.127	N=183591.605
P10	- E=529290.803	N=183592.305
P11	- E=529291.852	N=183592.887
P12	- E=529292.218	N=183604.417
P13	- E=529292.218	N=183603.217
P14	- E=529293.246	N=183603.799
P15	- E=529294.036	N=183599.900
P16	- E=529294.617	N=183598.850
P17	- E=529295.199	N=183597.801
P18	- E=529295.781	N=183596.751
P19	- E=529296.490	N=183595.472
P20	- E=529295.085	N=183600.481
P21	- E=529295.667	N=183599.432
P22	- E=529296.249	N=183598.382
P23	- E=529296.831	N=183597.333
P24	- E=529296.608	N=183600.639
P25	- E=529297.839	N=183601.322
P26	- E=529298.780	N=183602.529
P27	- E=529299.362	N=183601.480
P28	- E=529299.015	N=183598.651
P29	- E=529299.770	N=183597.290
P30	- E=529301.388	N=183598.187
P31	- E=529300.633	N=183599.548
P32	- E=529303.014	N=183611.239
P33	- E=529299.631	N=183607.338
P34	- E=529300.681	N=183607.920
P35	- E=529301.560	N=183605.096
P36	- E=529301.539	N=183603.897
P37	- E=529302.588	N=183604.478
P38	- E=529304.193	N=183599.727
P39	- E=529305.242	N=183600.309
P40	- E=529305.566	N=183606.635
P41	- E=529307.065	N=183611.459
P42	- E=529308.115	N=183612.041
P43	- E=529308.118	N=183602.032
P44	- E=529308.991	N=183609.216
P45	- E=529308.970	N=183608.016
P46	- E=529310.019	N=183608.598
P47	- E=529310.570	N=183606.375
P48	- E=529310.549	N=183605.175
P49	- E=529311.598	N=183605.757
P50	- E=529312.073	N=183604.095
P51	- E=529297.540	N=183596.054
P52	- E=529310.752	N=183615.443
P53	- E=529311.802	N=183616.024
P54	- E=529319.057	N=183610.288
P55	- E=529320.106	N=183610.869
P56	- E=529320.567	N=183608.804
P57	- E=529321.616	N=183609.385
P58	- E=529315.820	N=183616.952
P59	- E=529316.870	N=183617.533
P60	- E=529318.219	N=183618.281
P61	- E=529319.268	N=183618.863
P62	- E=529317.009	N=183616.045
P63	- E=529317.673	N=183614.847
P64	- E=529318.337	N=183613.649
P65	- E=529318.600	N=183612.230
P66	- E=529319.650	N=183612.812

P67	- E=529320.699	N=183613.393
P68	- E=529319.407	N=183617.375
P69	- E=529320.071	N=183616.177
P70	- E=529320.735	N=183614.979
P71	- E=529321.749	N=183613.965
P72	- E=529322.799	N=183614.557
P73	- E=529323.417	N=183615.586
P74	- E=529321.884	N=183612.907
P75	- E=529321.941	N=183611.566
P76	- E=529322.990	N=183612.148
P77	- E=529324.040	N=183612.730
P78	- E=529325.090	N=183613.311
P79	- E=529325.055	N=183621.090
P80	- E=529325.637	N=183620.041
P81	- E=529327.440	N=183616.787
P82	- E=529327.459	N=183612.624
P83	- E=529328.508	N=183613.206
P84	- E=529303.135	N=183602.254
P85	- E=529303.114	N=183601.054
P86	- E=529304.164	N=183601.636
P87	-	
P88	-	
P89	-	
P90	- E=529284.105	N=183600.672
P91	- E=529295.580	N=183607.118
P92	- E=529313.123	N=183604.677
P93	- E=529299.652	N=183608.538
P94	- E=529307.086	N=183612.659
P95	- E=529328.022	N=183615.737
P96	- E=529323.998	N=183614.536
P97	- E=529314.682	N=183608.651
P98	- E=529314.661	N=183607.451
P99	- E=529315.710	N=183608.033
P100	- E=529290.040	N=183597.919
P101	- E=529313.843	N=183611.113

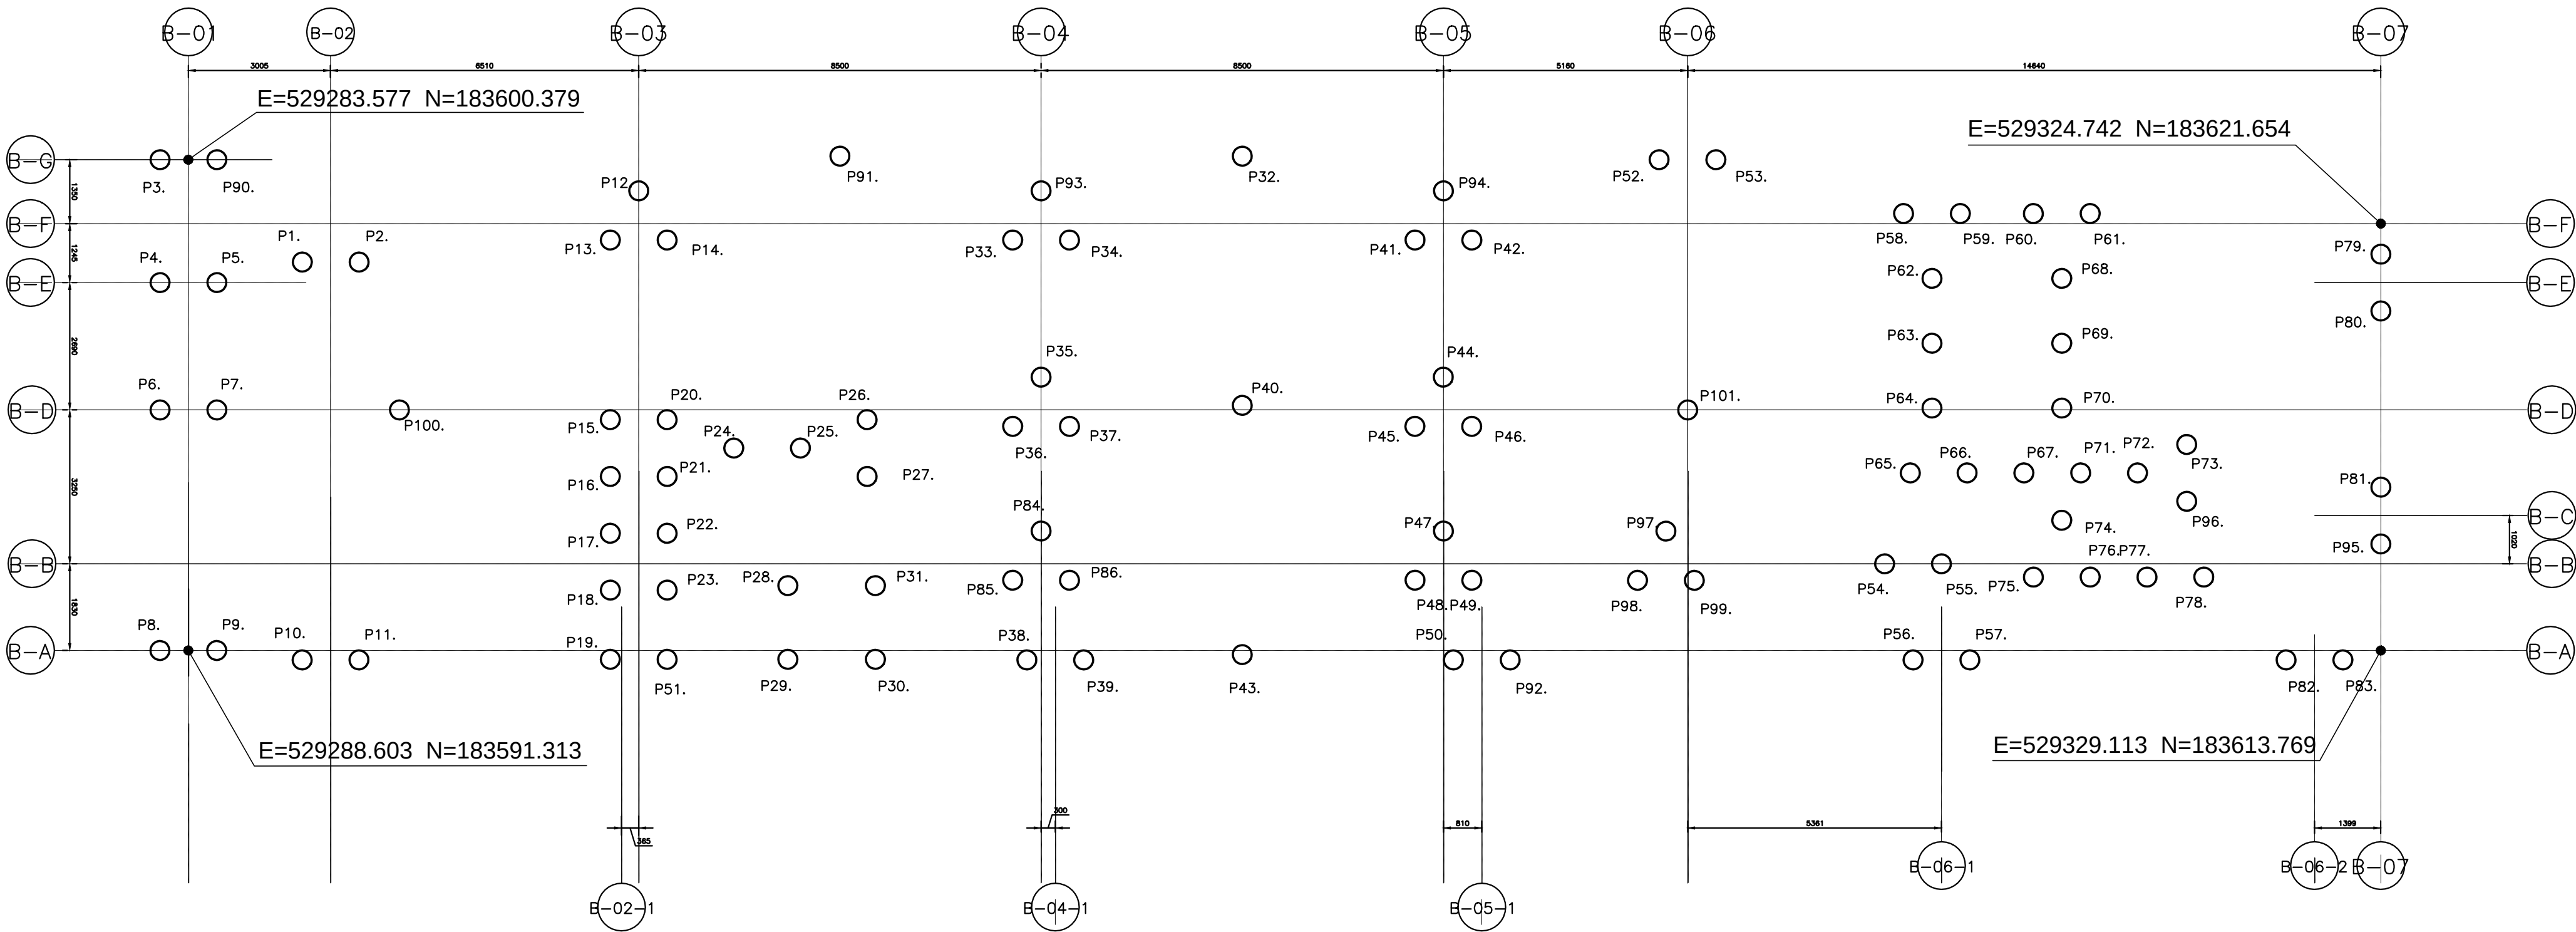

REV	DATE	AMENDMENT	BY	CHKD
STATUS CONSTRUCTION				
PROJECT Plender Street				
CLIENT Higgins				
DRAWING Block B Pile Setting Out Co-ordinates				
DATE	JULY 14	DRAWN BY	PMB	
SCALES (@A1)-	1:100	CHECKED BY		
DRG NO.	6398-B-S-21.0			
		Address 13 Capricorn Centre Cranes Farm Road Basilston Essex SS14 3JJ Tel 01268 530 590 Fax 01268 28 66 28 Web www.walker-associates.co.uk		

REFER TO CRANE BASE DRAWING FOR
CRANE BASE PILE SETTING OUT.