


Bauder Bituminous Membrane Green Roof System - Standard Detail
Extensive Sedum blanket system /
Bauder Xero Flor XF301 combination Sedum blanket

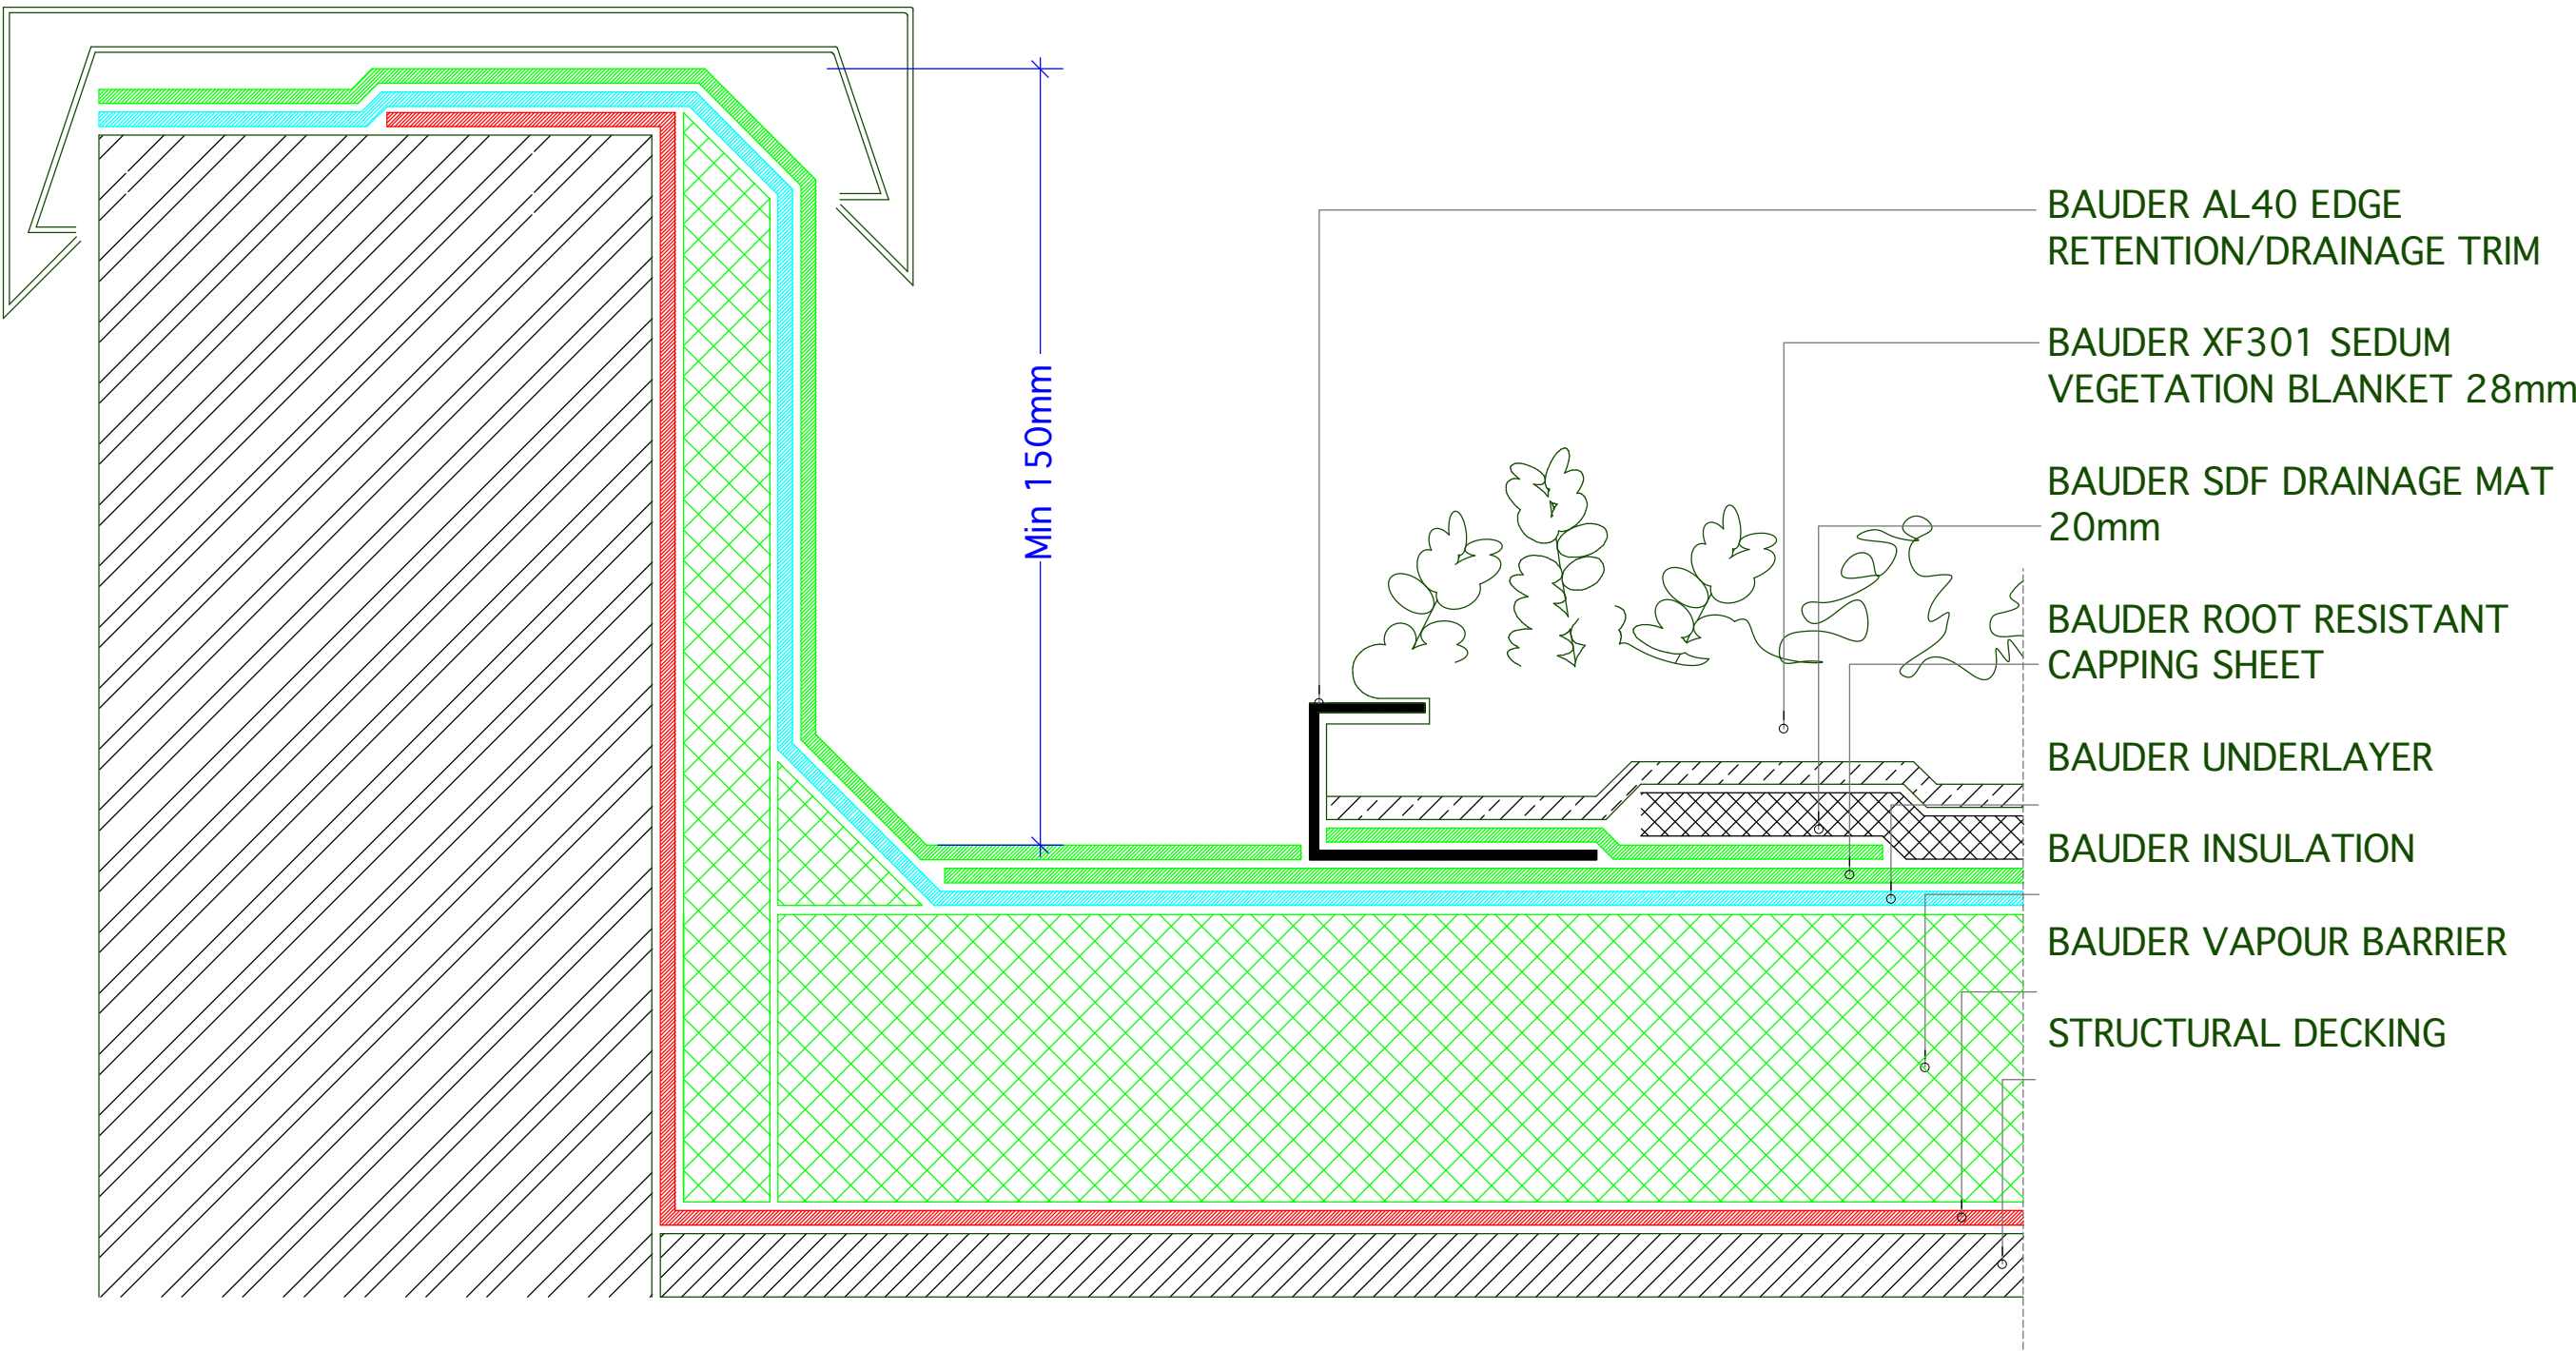

UPSTAND DETAIL TO INSULATED PARAPET WALL WITH METAL CAPPING / AL40 EDGE RETENTION/DRAINAGE TRIM OPTION

