


Notes

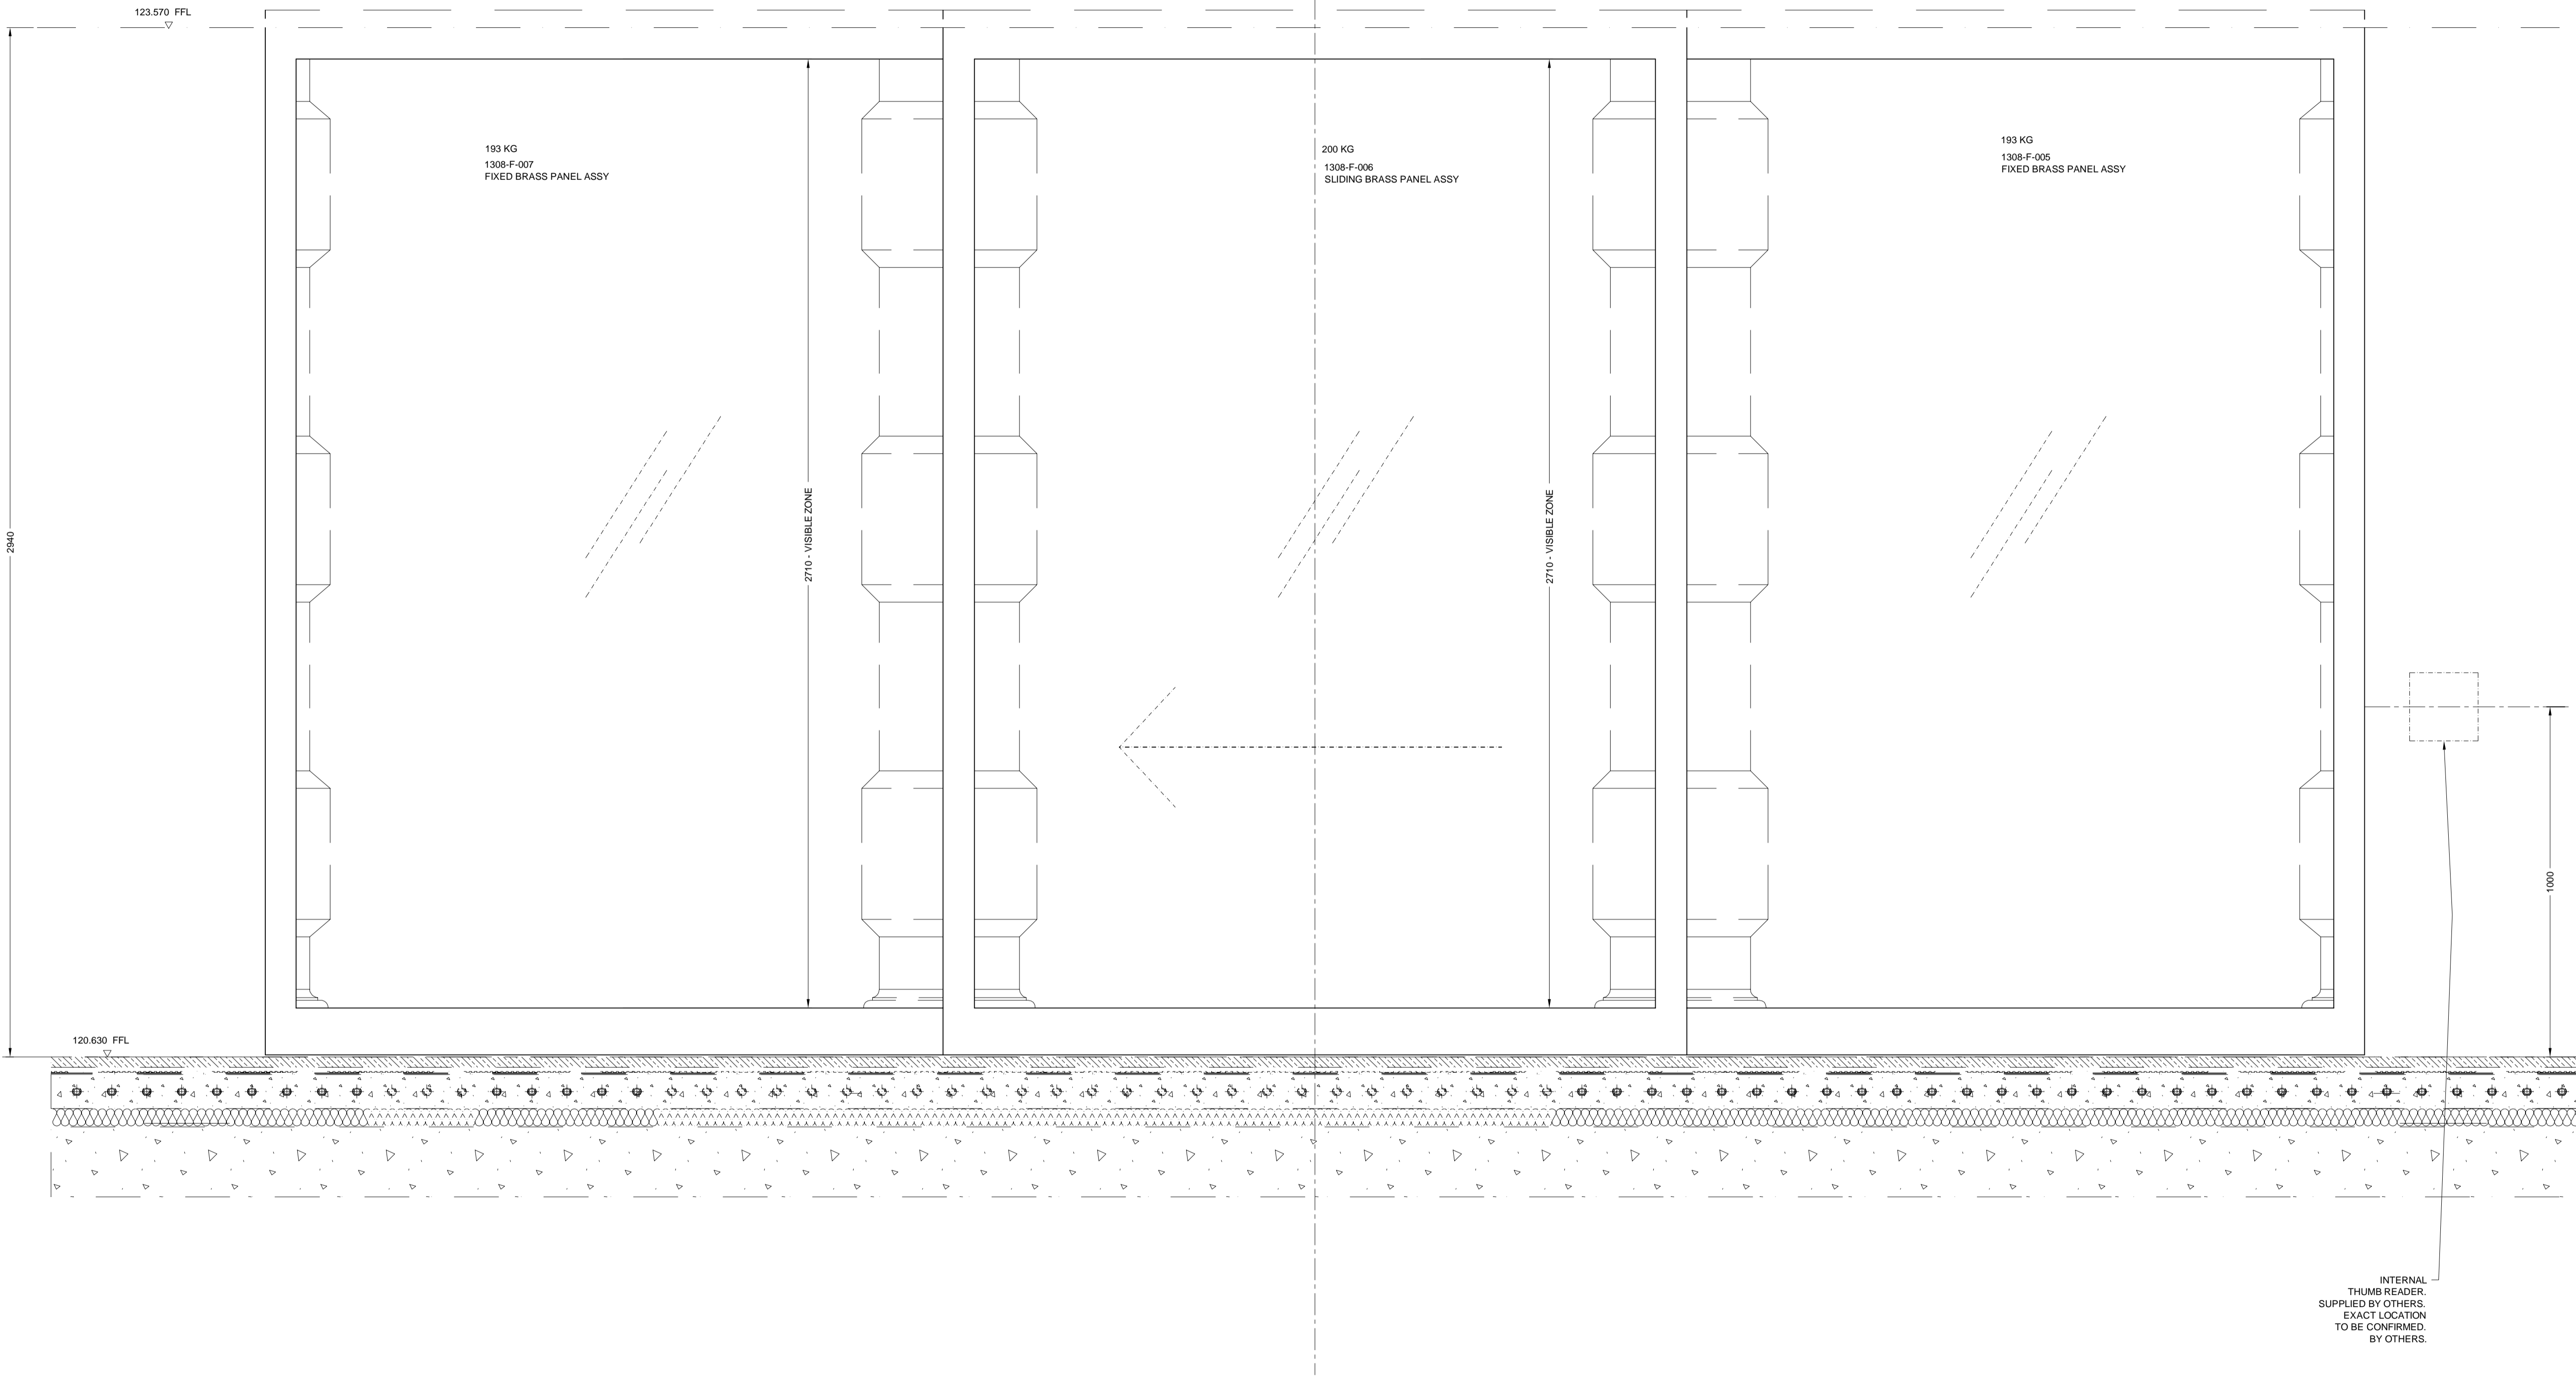

INTERNAL THUMB READER. SUPPLIED BY OTHERS. EXACT LOCATION TO BE CONFIRMED BY OTHERS.

1 ELEVATION ON LOGGIA DOORS (VIEWED FROM POOL AREA TOWARDS OUTSIDE)

REV	DESCRIPTION	DATE	APF
C2	RESIZED TO A1 SHEET	10/11/14	AS

REVISION HISTORY

Client WCML			
Project PROJECT 'H'			
Description ELEVATION ON LOGGIA DOORS			
Scale 1:10 @A1	Drawn 28/10/13	By NWD	Checked AS
Status CONSTRUCTION	Sheet 1 of 1		Revision C2